


**Woodcock Billington LLP**

Principal: Vincent P Billington BSc (Hons) MCIAT  
 Associate: Heather Hoggart BA (Hons) Business  
 Consultant Architect: Barry G Woodcock JP Dip Arch (Hons) ARIBA

PO Box 181, Bridlington YO15 9AB

Chartered Architects - Designers - Project Managers

# Scheme Design

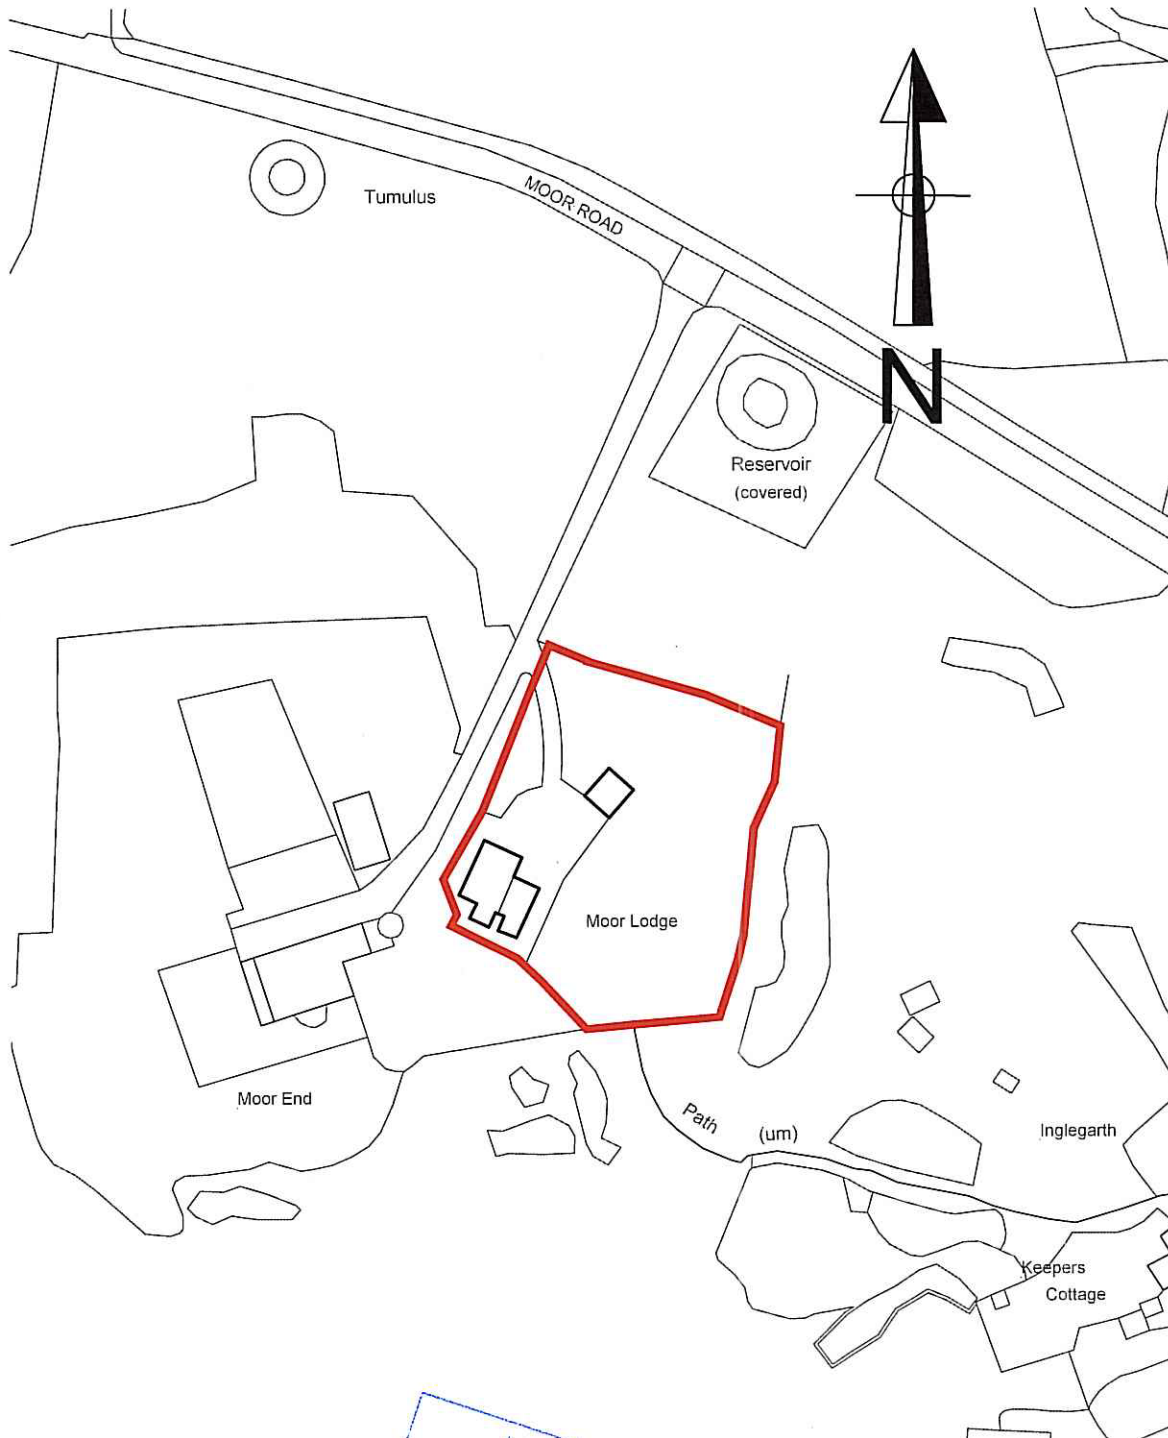

NYM/NPA  
 22 OCT 2012

Revisions:	Note:	Date:
Project: ALTERATIONS AND EXTENSIONS TO MOOR LODGE, MOOR ROAD, AISLABY		
Client: MR AND MRS NORVAL		
Title: AS EXISTING: SITE LOCATION PLAN		
Date: OCTOBER 2012	Drawn: VPB	Checked:
Scale (s): 1:1250 @ A4	Dwg No: 1892 / SL01	Rev: