


NYM / 2012 / 0730 / FL

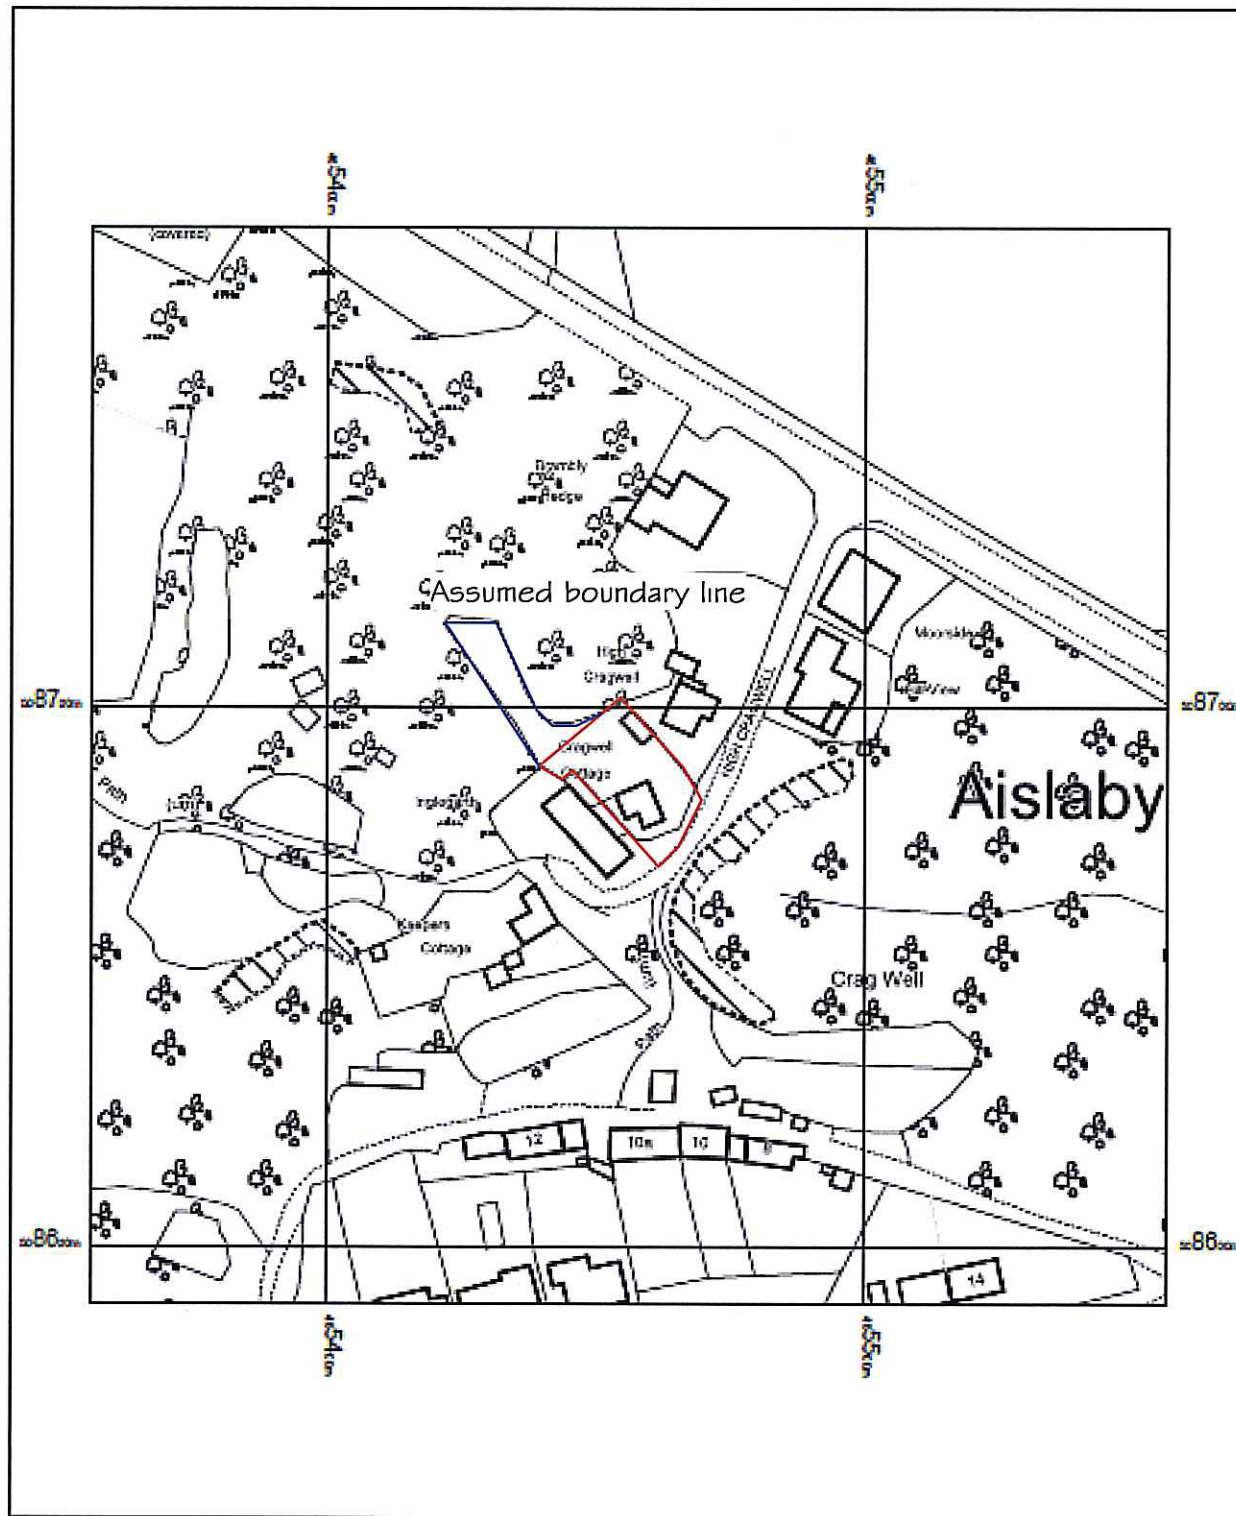

Proposed:  
 ALTERATIONS at  
 CRAGWELL COTTAGE  
 AISLABY

Drawing:  
 LOCATION PLAN


Drawing No. 122/00  
 Date: OCTOBER 2012  
 Scale: 1/1250

MICHAEL MILLER  
 BA(Hons) ARCH. CIAT  
 Architectural Consultant.


NYMNE  
 29 OCT 2012



**Chartered Institute of  
 Architectural Technologists**  
 16 PARK VIEW, GLAISDALE,  
 WHITBY  
 NORTH YORKSHIRE,  
 YO21 2PP.

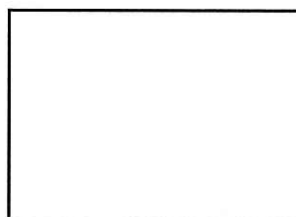

OS Mastermap  
 23 October 2012, ID: BW1-00185127  
 www.blackwellmapping.co.uk  
 1:1250 scale print at A4, Centre: 485458 E, 508890 N  
 ©Crown Copyright. Licence no. 100041040

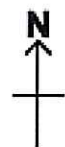

**BLACKWELL'S**  
 www.blackwellmapping.co.uk  
 TEL: 0113 243 2020  
 maps.leeds@blackwell.co.uk