




Cross Section AA' - Year 0
Scale 1:250

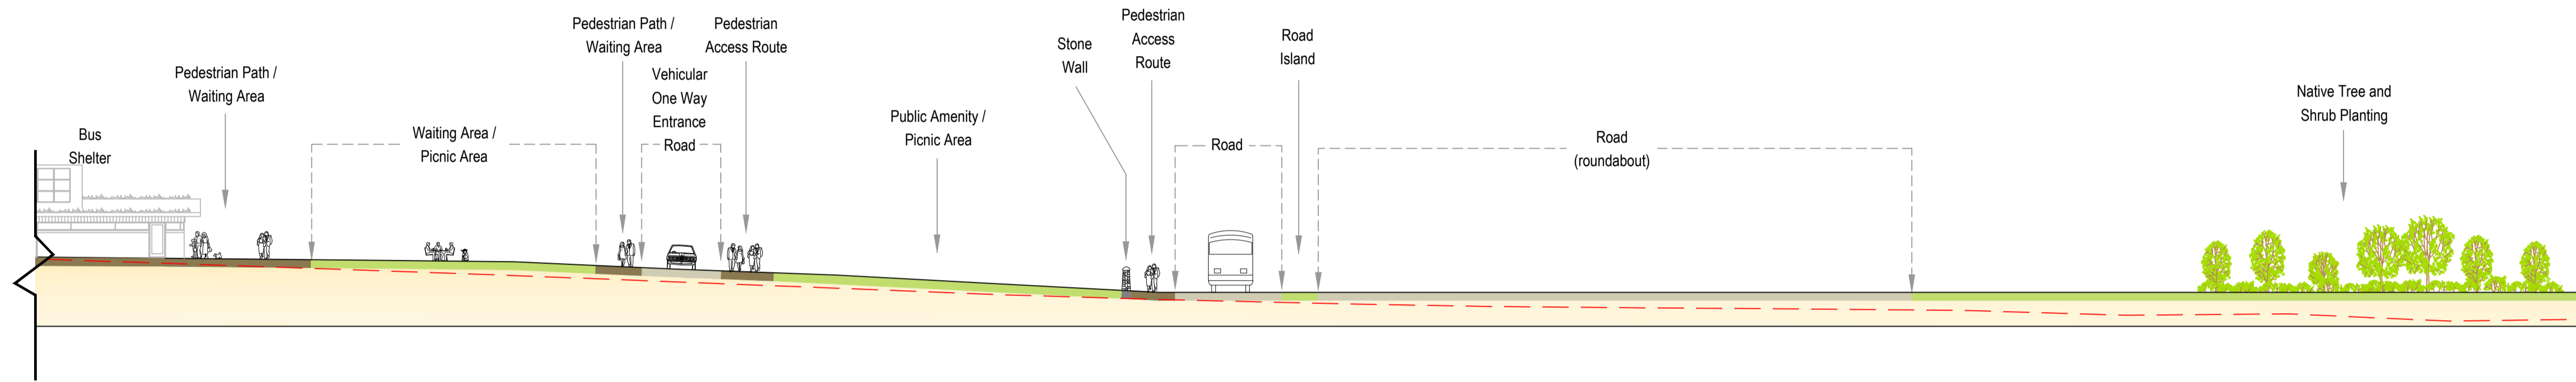

Cross Section AA' - Year 0
Scale 1:250
... continued

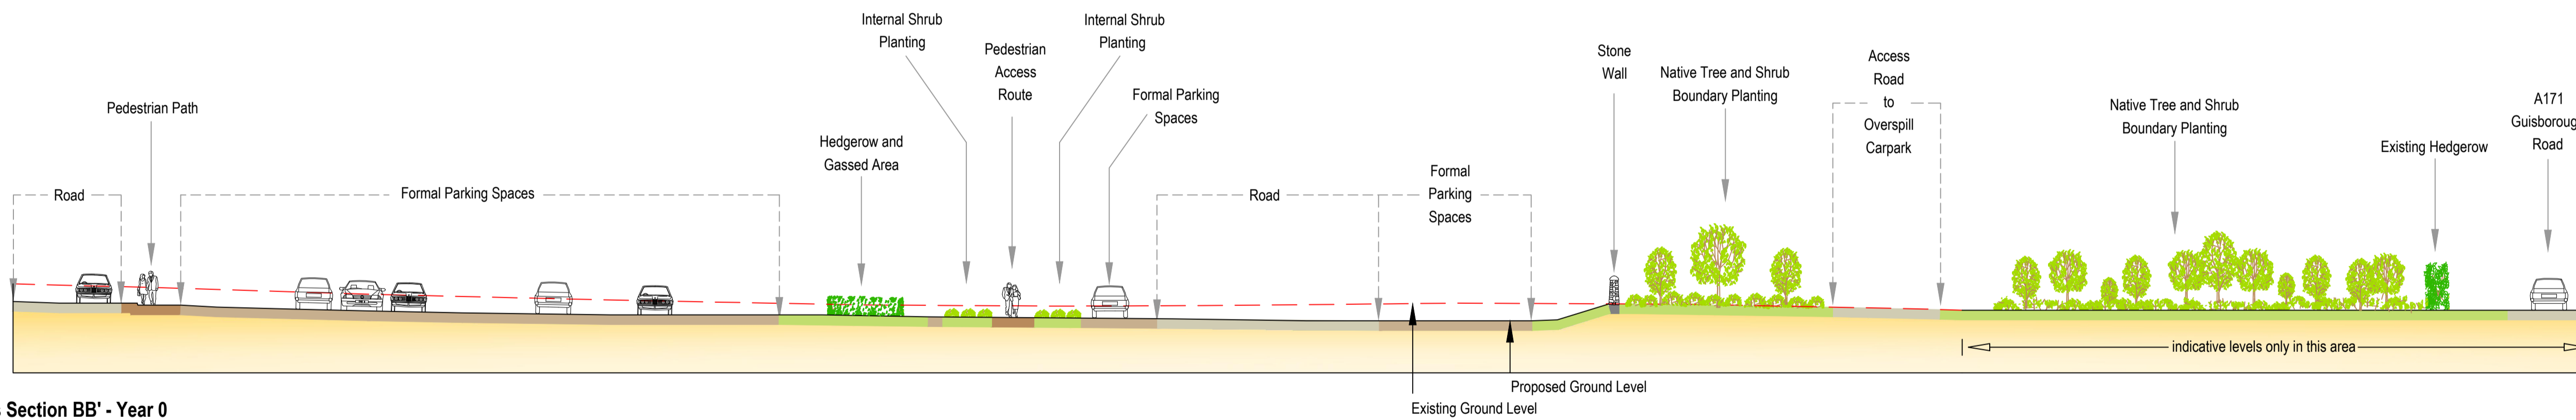

Cross Section BB' - Year 0
Scale 1:200

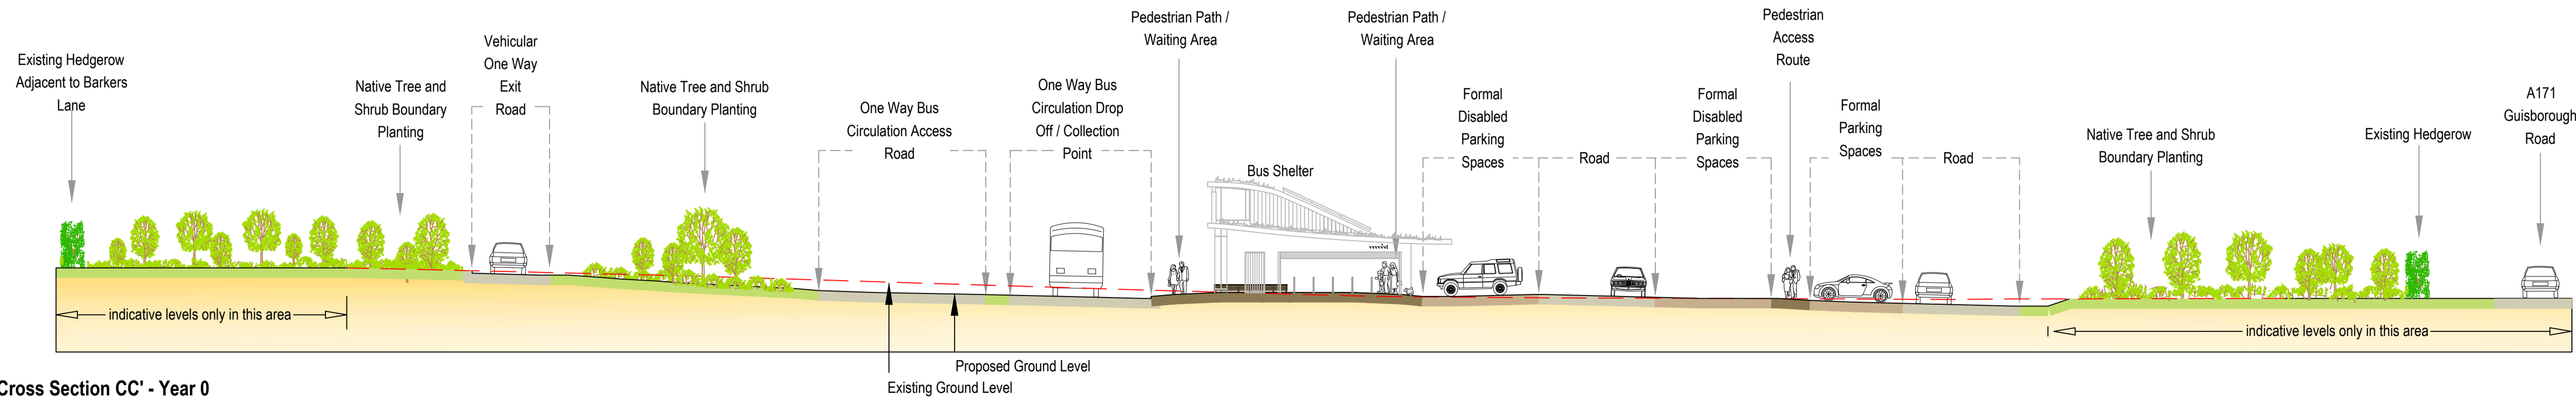

Cross Section CC' - Year 0
Scale 1:200


Note: Please refer to drawing number 08514580139.01 Landscape Masterplan for locations of cross sections

mouchel
Partnering with --
North Yorkshire County Council


Project: A171 WHITBY PARK AND RIDE FACILITY
Title: PROPOSED CROSS SECTIONS - YEAR 0

Created: RL	Project Manager: NR	Reviewed: NR	Date: NOV 2012
File No: 12514580441		Scale: FOR APPROVAL	
Drawing No: 08514580139.02			


Golder Associates
Golder House
Tadcaster Enterprise Park
Station Road
Tadcaster
LS24 8JL
UK
+44 (0)1937 537 800

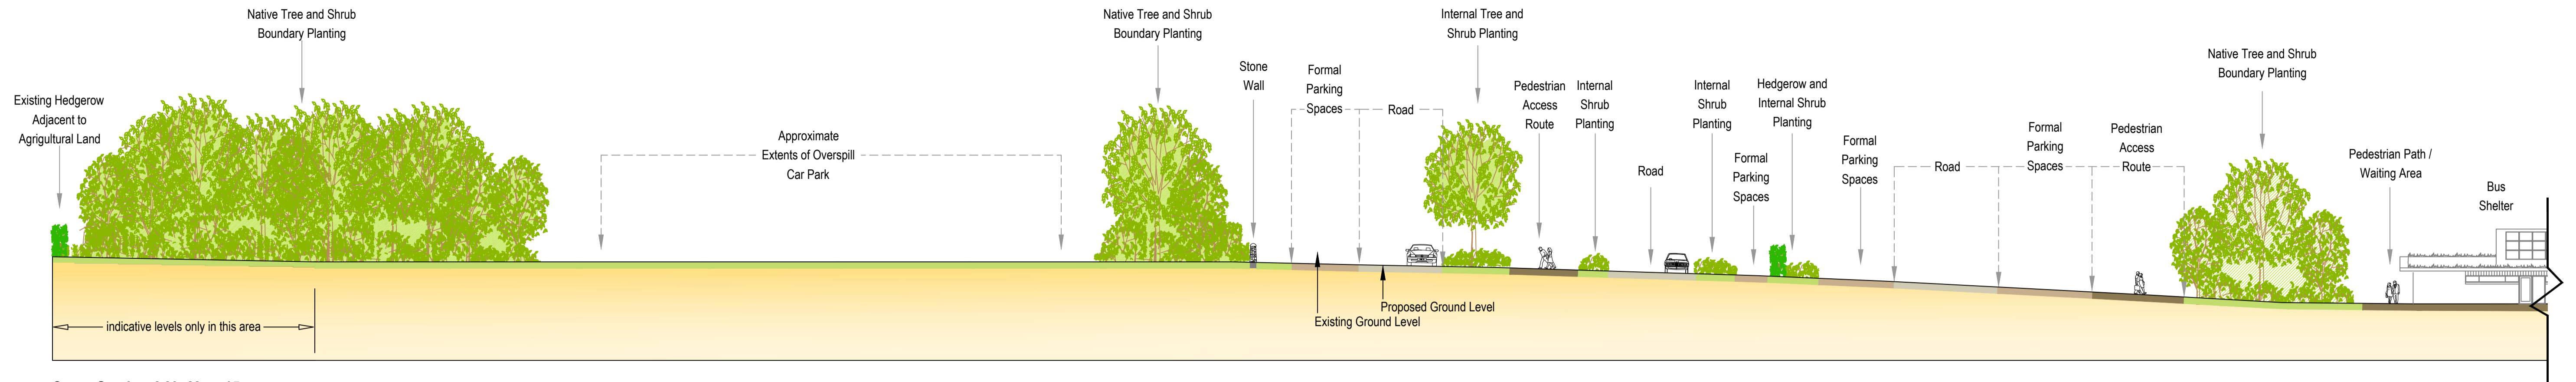


Cross Section AA' - Year 15
Scale 1:250

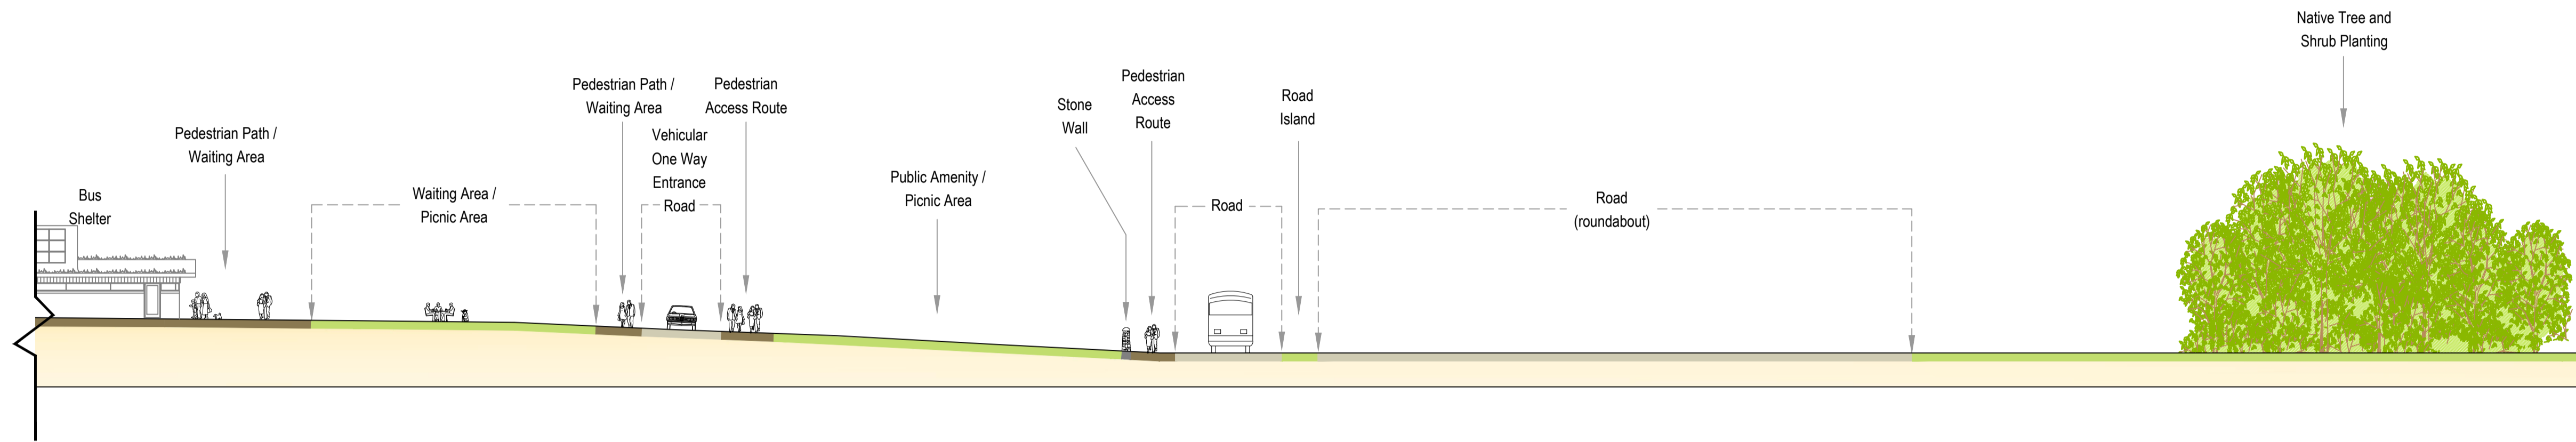

Cross Section AA' - Year 15
Scale 1:250
... continued

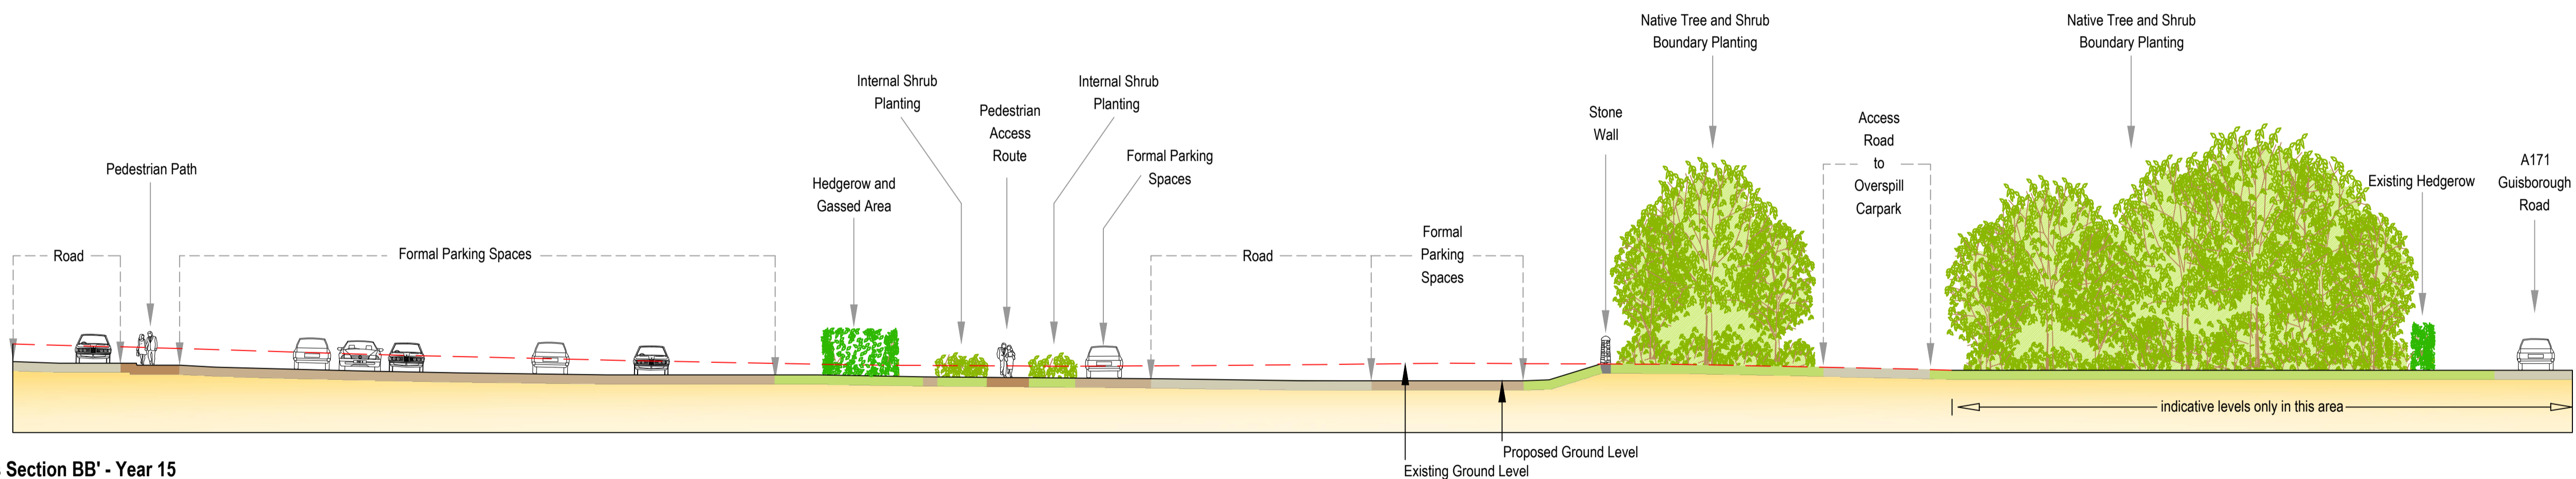

Cross Section BB' - Year 15
Scale 1:200

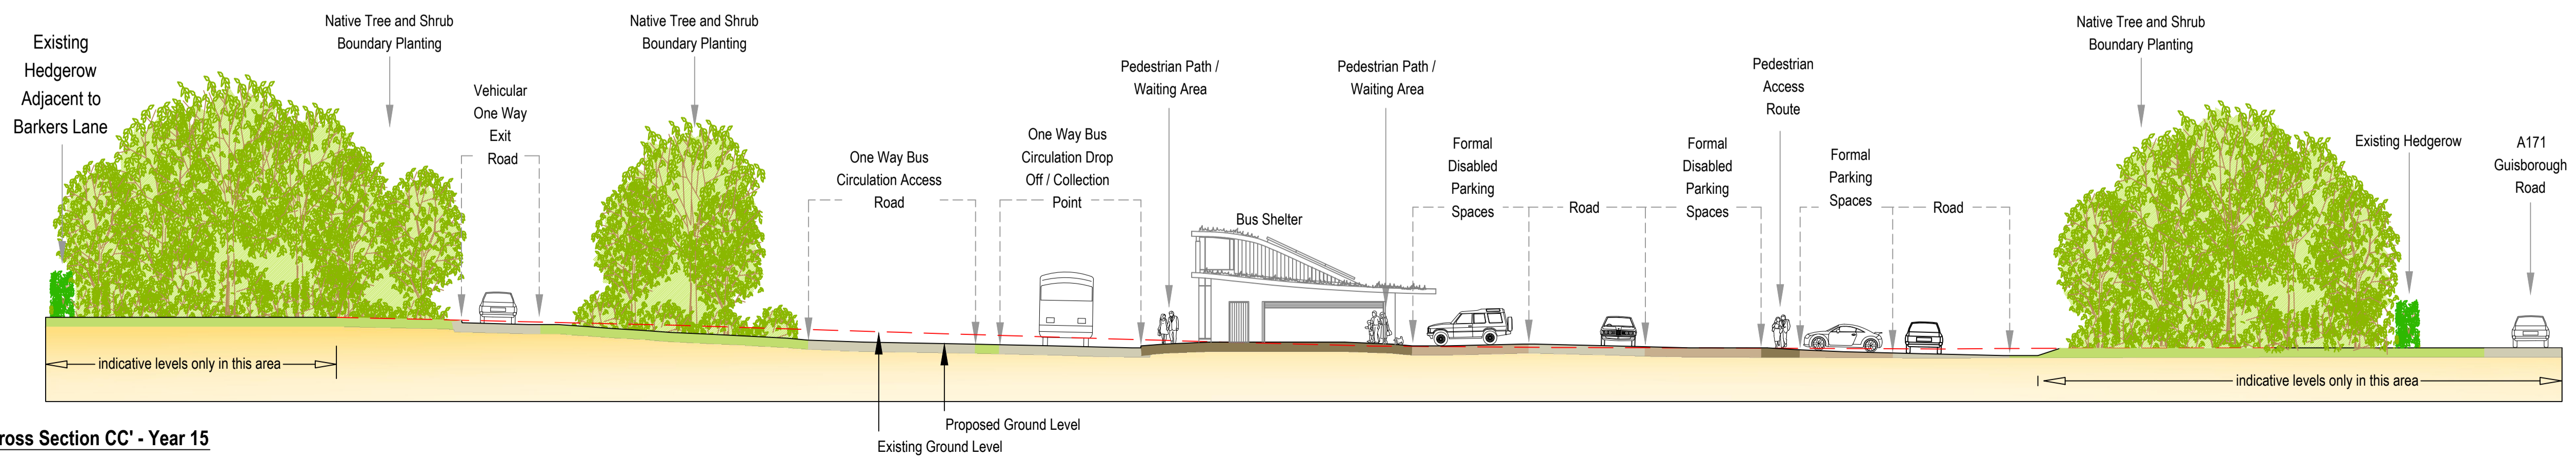

Cross Section CC' - Year 15
Scale 1:200

Note: Please refer to drawing number 08514580139.01 Landscape Masterplan for locations of cross sections

Partnering with -- 			
Project: A171 WHITBY PARK AND RIDE FACILITY			
Title: PROPOSED CROSS SECTIONS - YEAR 15			
Created:	RL	Project Manager:	NR
Checked:	NR	Reviewed:	NR
Date:	NOV 2012	Project No.:	12514580441
Scale:	AS SHOWN	Status:	FOR APPROVAL
08514580139.03			