


Proposed Alterations to the Hackness Grange Hotel
 Hackness, Scarborough, North Yorkshire

For: Mr. R. Brooks

NYM / 2012 / 0808 / AD



Aerial View

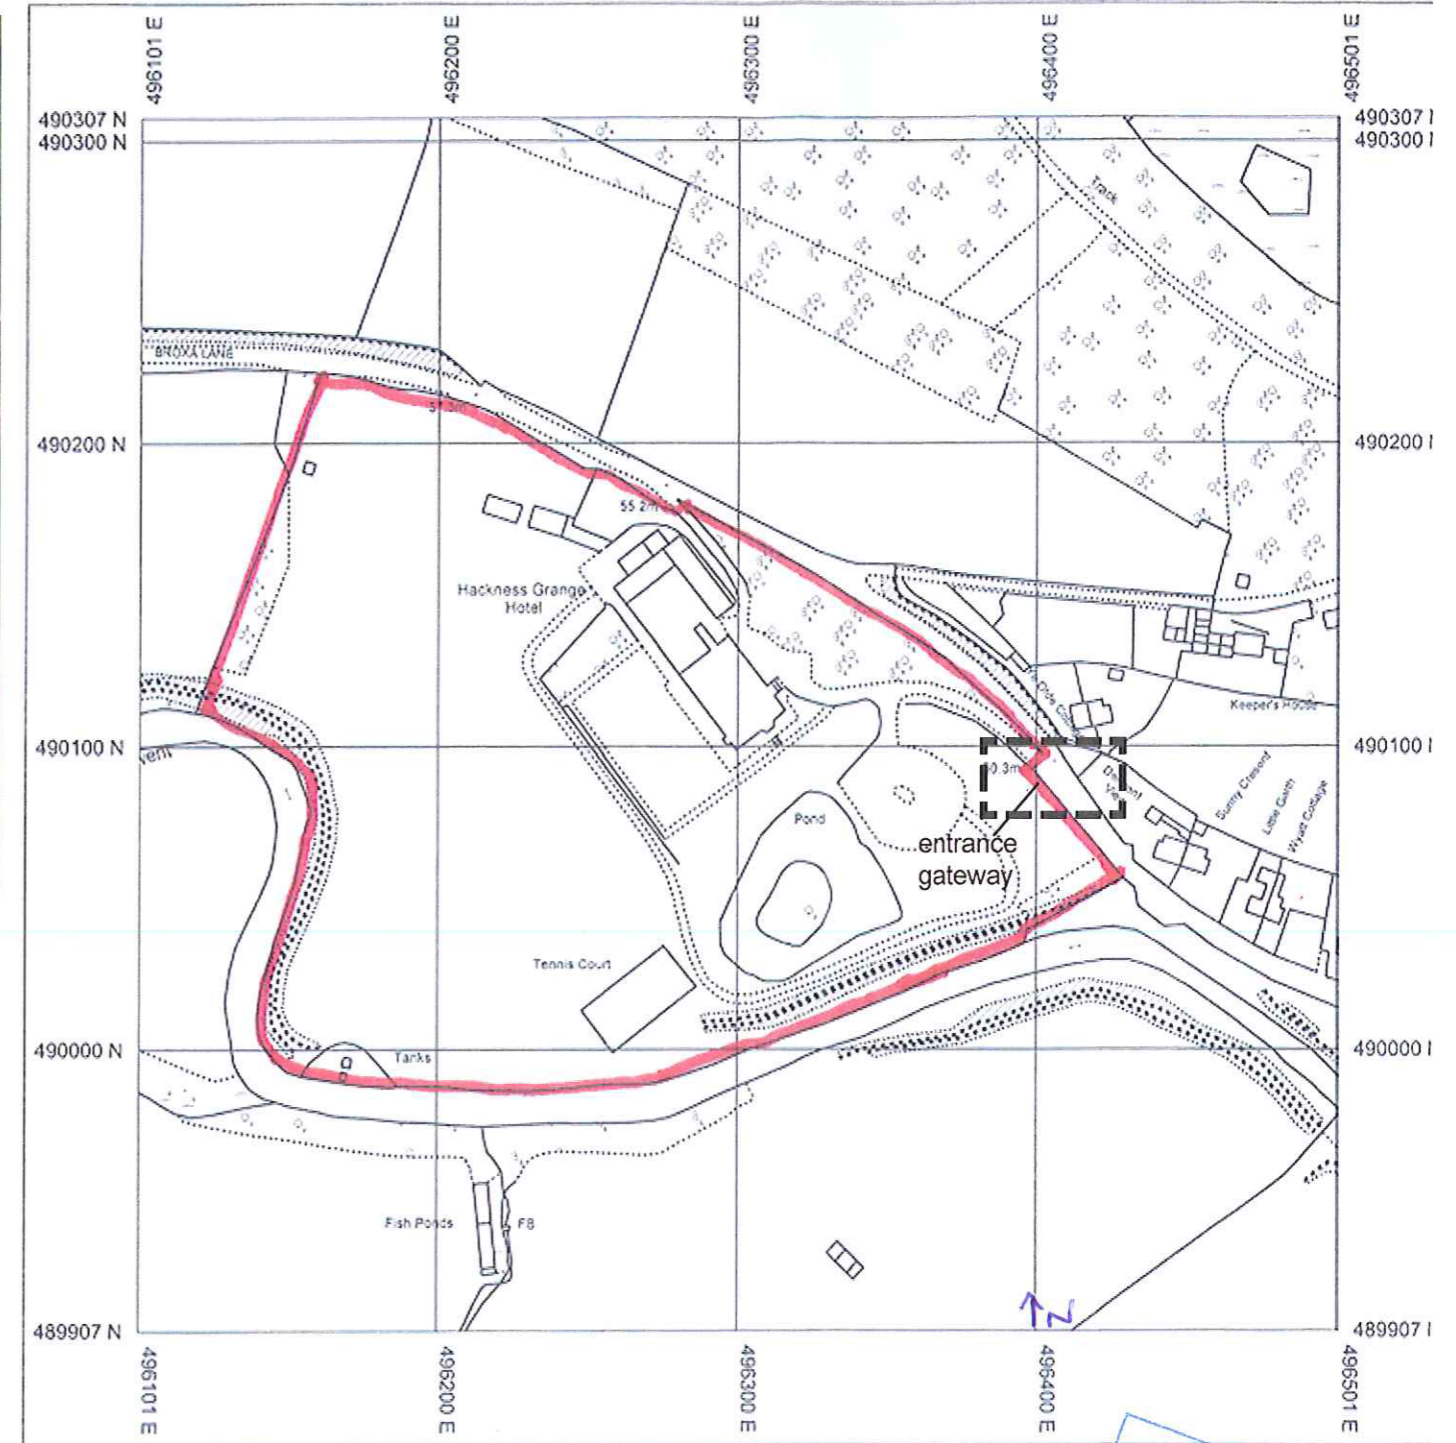

Location Plan

Site & Location - Entrance Sign

scale 1:2500 & N.t.s.
 date - Oct '12
 ref. 13352/30A

NYM/NPA
 -3 DEC 2012

Rev A - entrance sign position shown 29-11-

Alan Campbell Chartered Architect
 Cliff Bridge Studio, 7 Cliff Bridge Terr
 Scarborough, North Yorkshire, YO11 2J