


○ Site Location Plan
SCALE: 1:1250

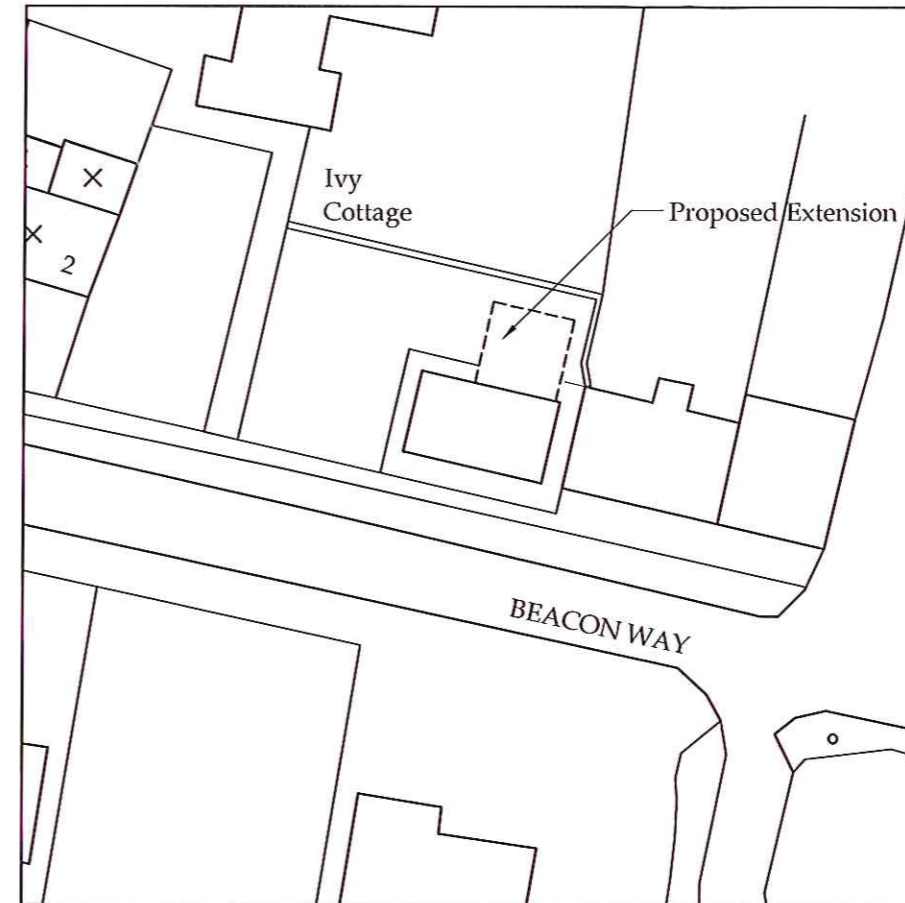

○ Site Block Plan
SCALE: 1:500

NYMNPA
29 OCT 2013

b h d partnership

Airy Hill Manor, Whitby, North Yorkshire, UK, YO21 1QB.

www.bhdpartnership.com

- DO NOT SCALE from this drawing. Only figured dimensions are to be taken from this drawing.
- The Contractor must verify all dimensions on site before commencing any work or shop drawings.
- The Contractor must report any discrepancies before commencing work. If this drawing exceeds the quantities taken in any way, the Technician is to be informed before work is initiated.
- Work within The Construction (Design and Management) Regulations 1994 is not to start until a Health & Safety Plan has been produced. This drawing is Copyright and must not be reproduced without consent of BHD Partnership Ltd

A	07/08/13	DC	Issued for approval		NID		
REV	DATE	BY	AMENDMENT	CHKD	APVD	SCALE:	As Shown

CLIENT:
Laura & Ross Crookes

PROJECT:
Summerfield Cottage,
Beacon Way, Sneaton

A3 | DRN: D.Cairns | DATE: 07/08/13
SCALE: As Shown | ISSUE: Preliminary

DRAWING TITLE:
Site Location &
Block Plan

DRAWING NR:
D10405-01

REV:
A