



F I R S T F L O O R

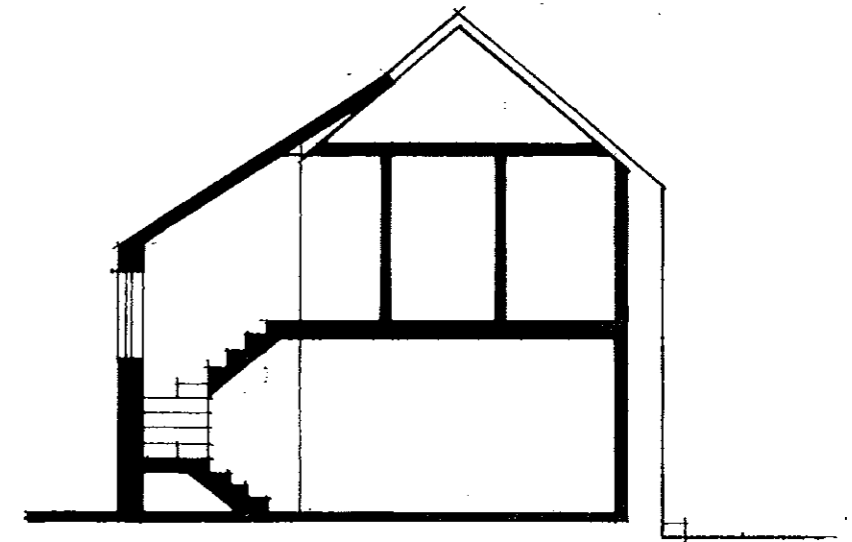

S E C T I O N

AMENDED
Notes

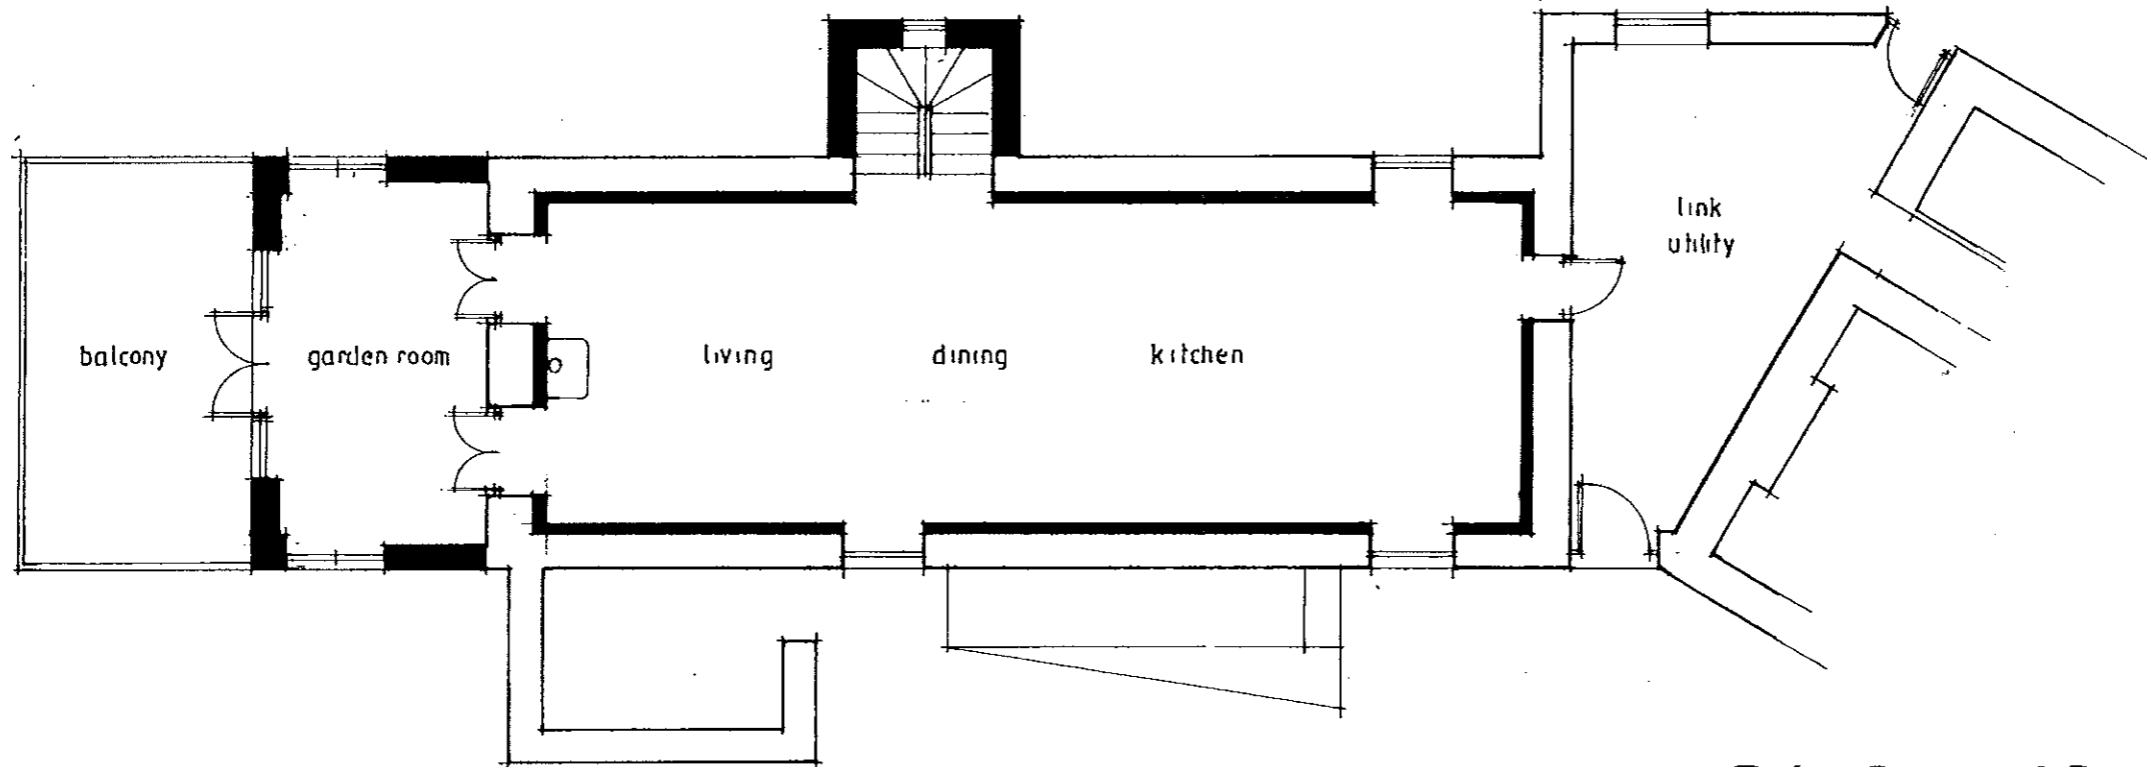


G R O U N D F L O O R

NYMMPA
- 3 DEC 2014

Peter Rayment Design Ltd architectural designers
Swan House, Keld Head, Pickering, YO18 8LL email: design@peterrayment.co.uk tel: 01751 472541

PROPOSED FLOOR PLANS
BARN AT DEPPDALE FARM, BICKLEY
MR A WYATT



Scales: 1:100 A3
No: 011 014 3a

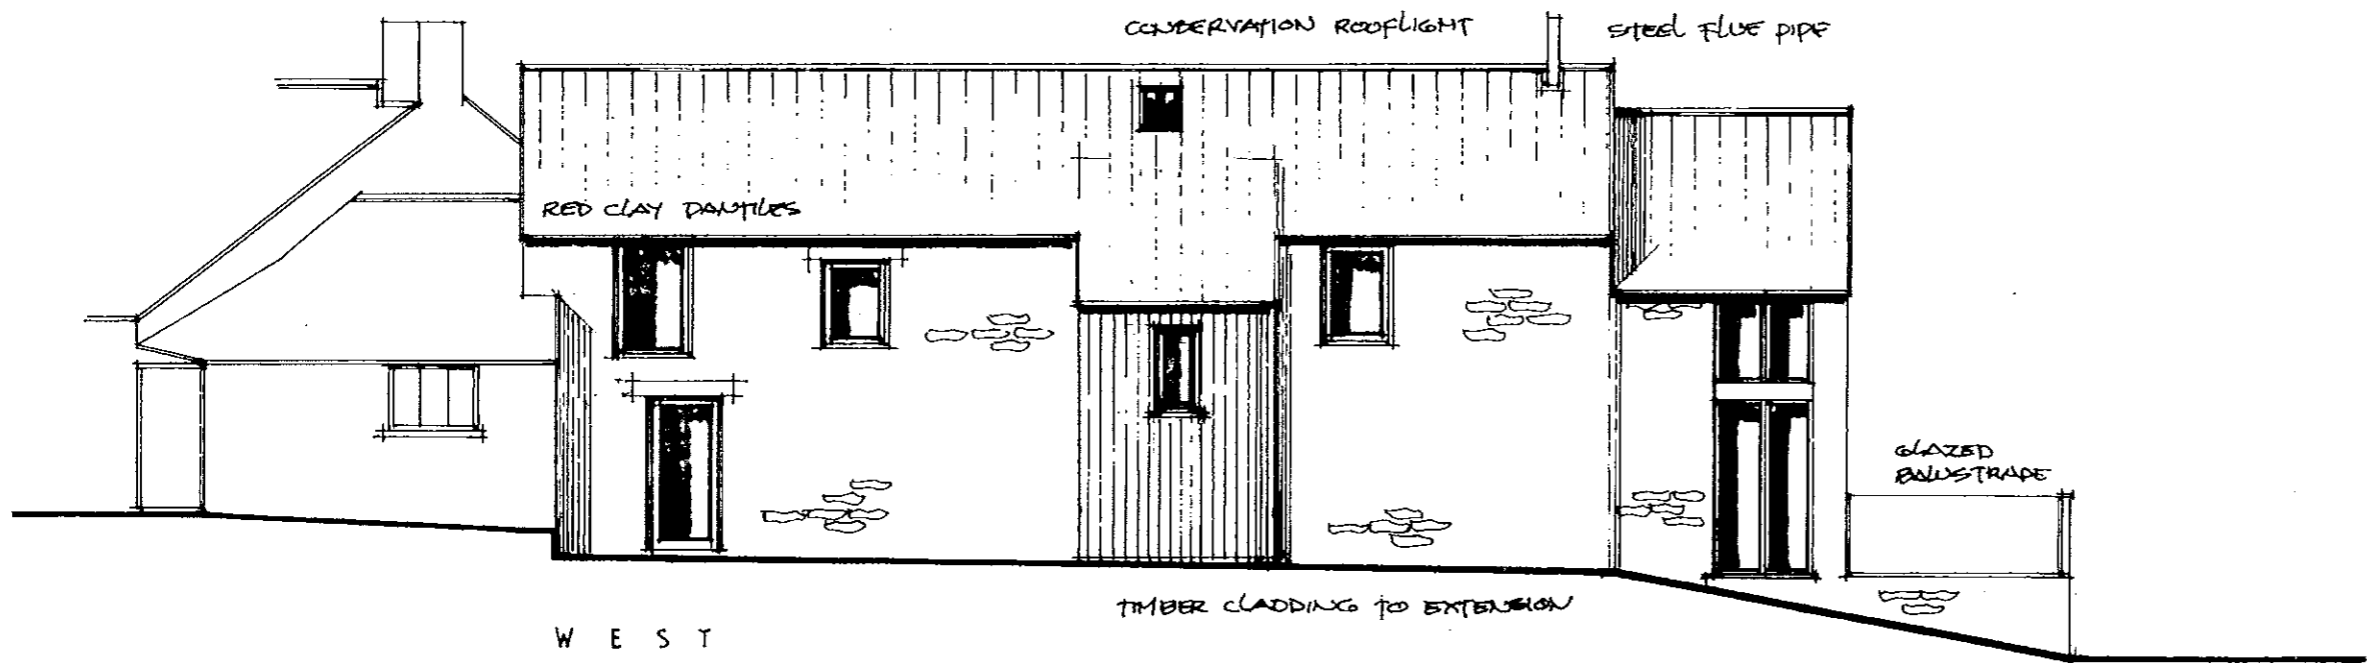

APPROVED

NOTES

NYMIPA
- 3 DEC 2014

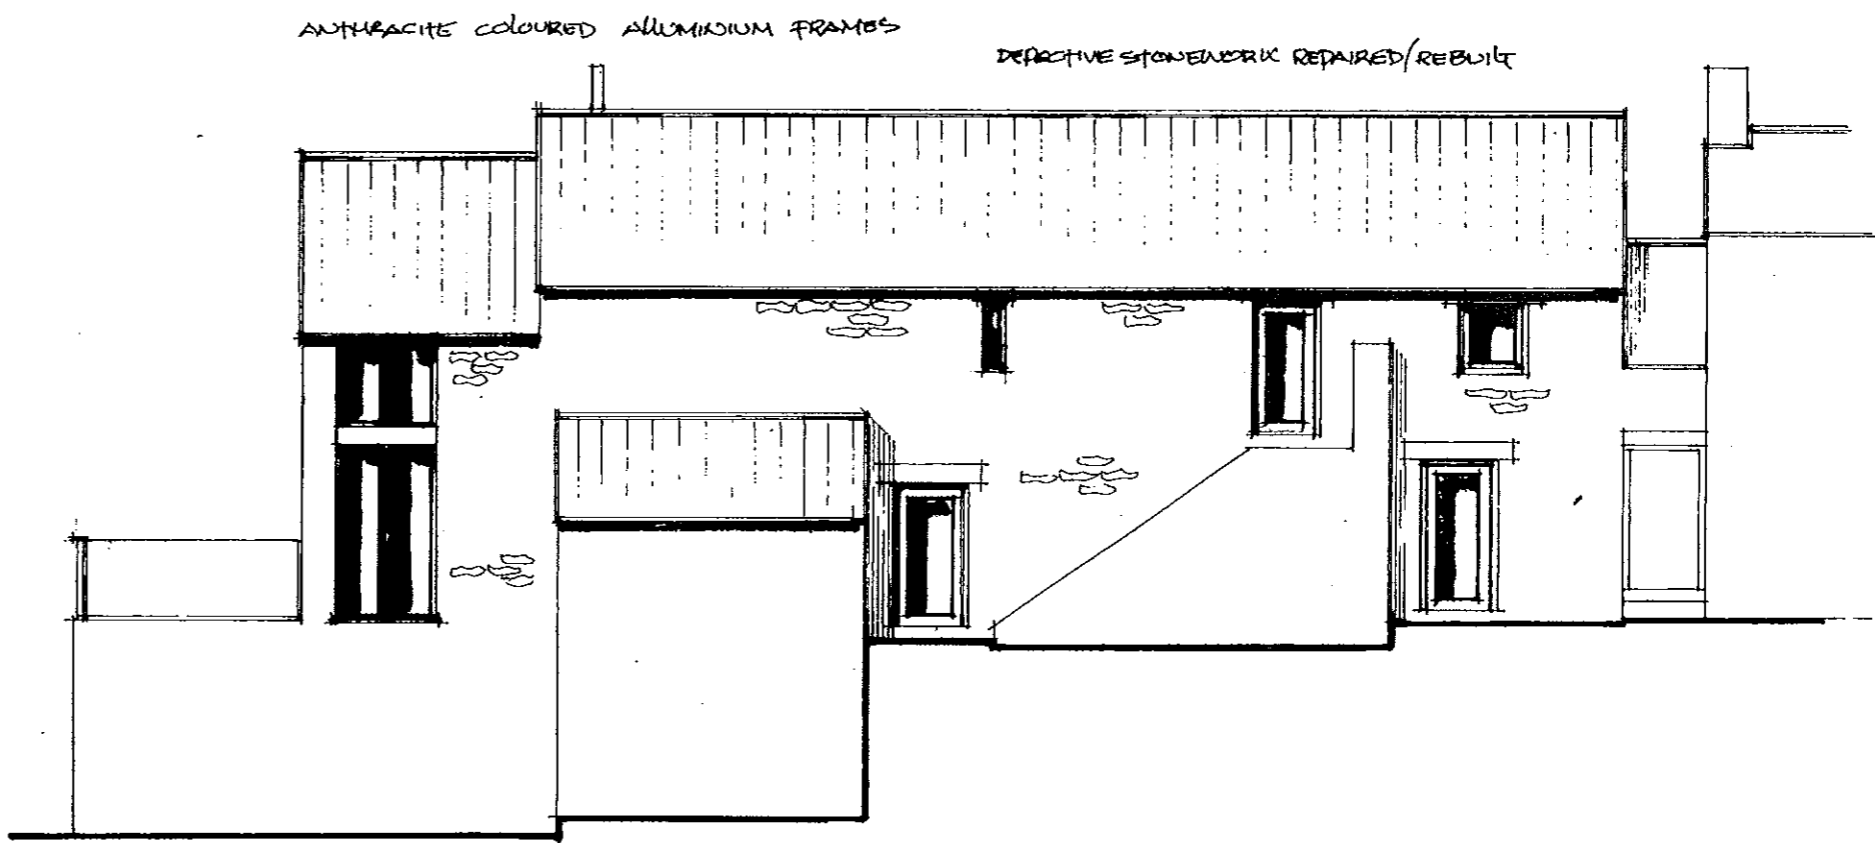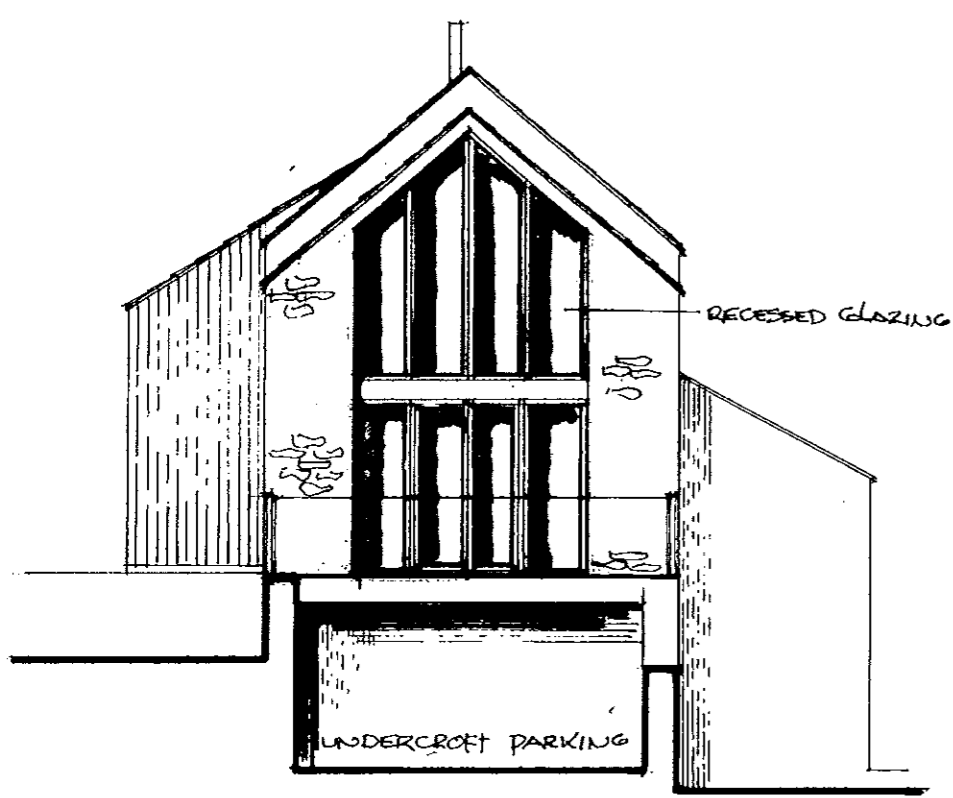

Peter Rayment Design Ltd architectural designers
Swan House, Keld Head, Pickering, YO18 8LL
email: design@peterayment.co.uk
tel: 01751 472541

PROPOSED ELEVATIONS
BARN AT DEERDALE FARM, BICKLEY
MR A WYATT

Scales: 1:100 A3
No: 011 014 4A