


Amendments/Additional Information

- Amended layout of buildings/outside areas
- Additional background information
- Amended design
- Revised access arrangements
- Change of description of proposed development
- Change in site boundaries
- Other (as specified below)

#1 - ATTACHMENT

J Hallam Joinery*
Grange Head Farm, Egton Bridge, Whitby, North Yorkshire, YO22 5AZ

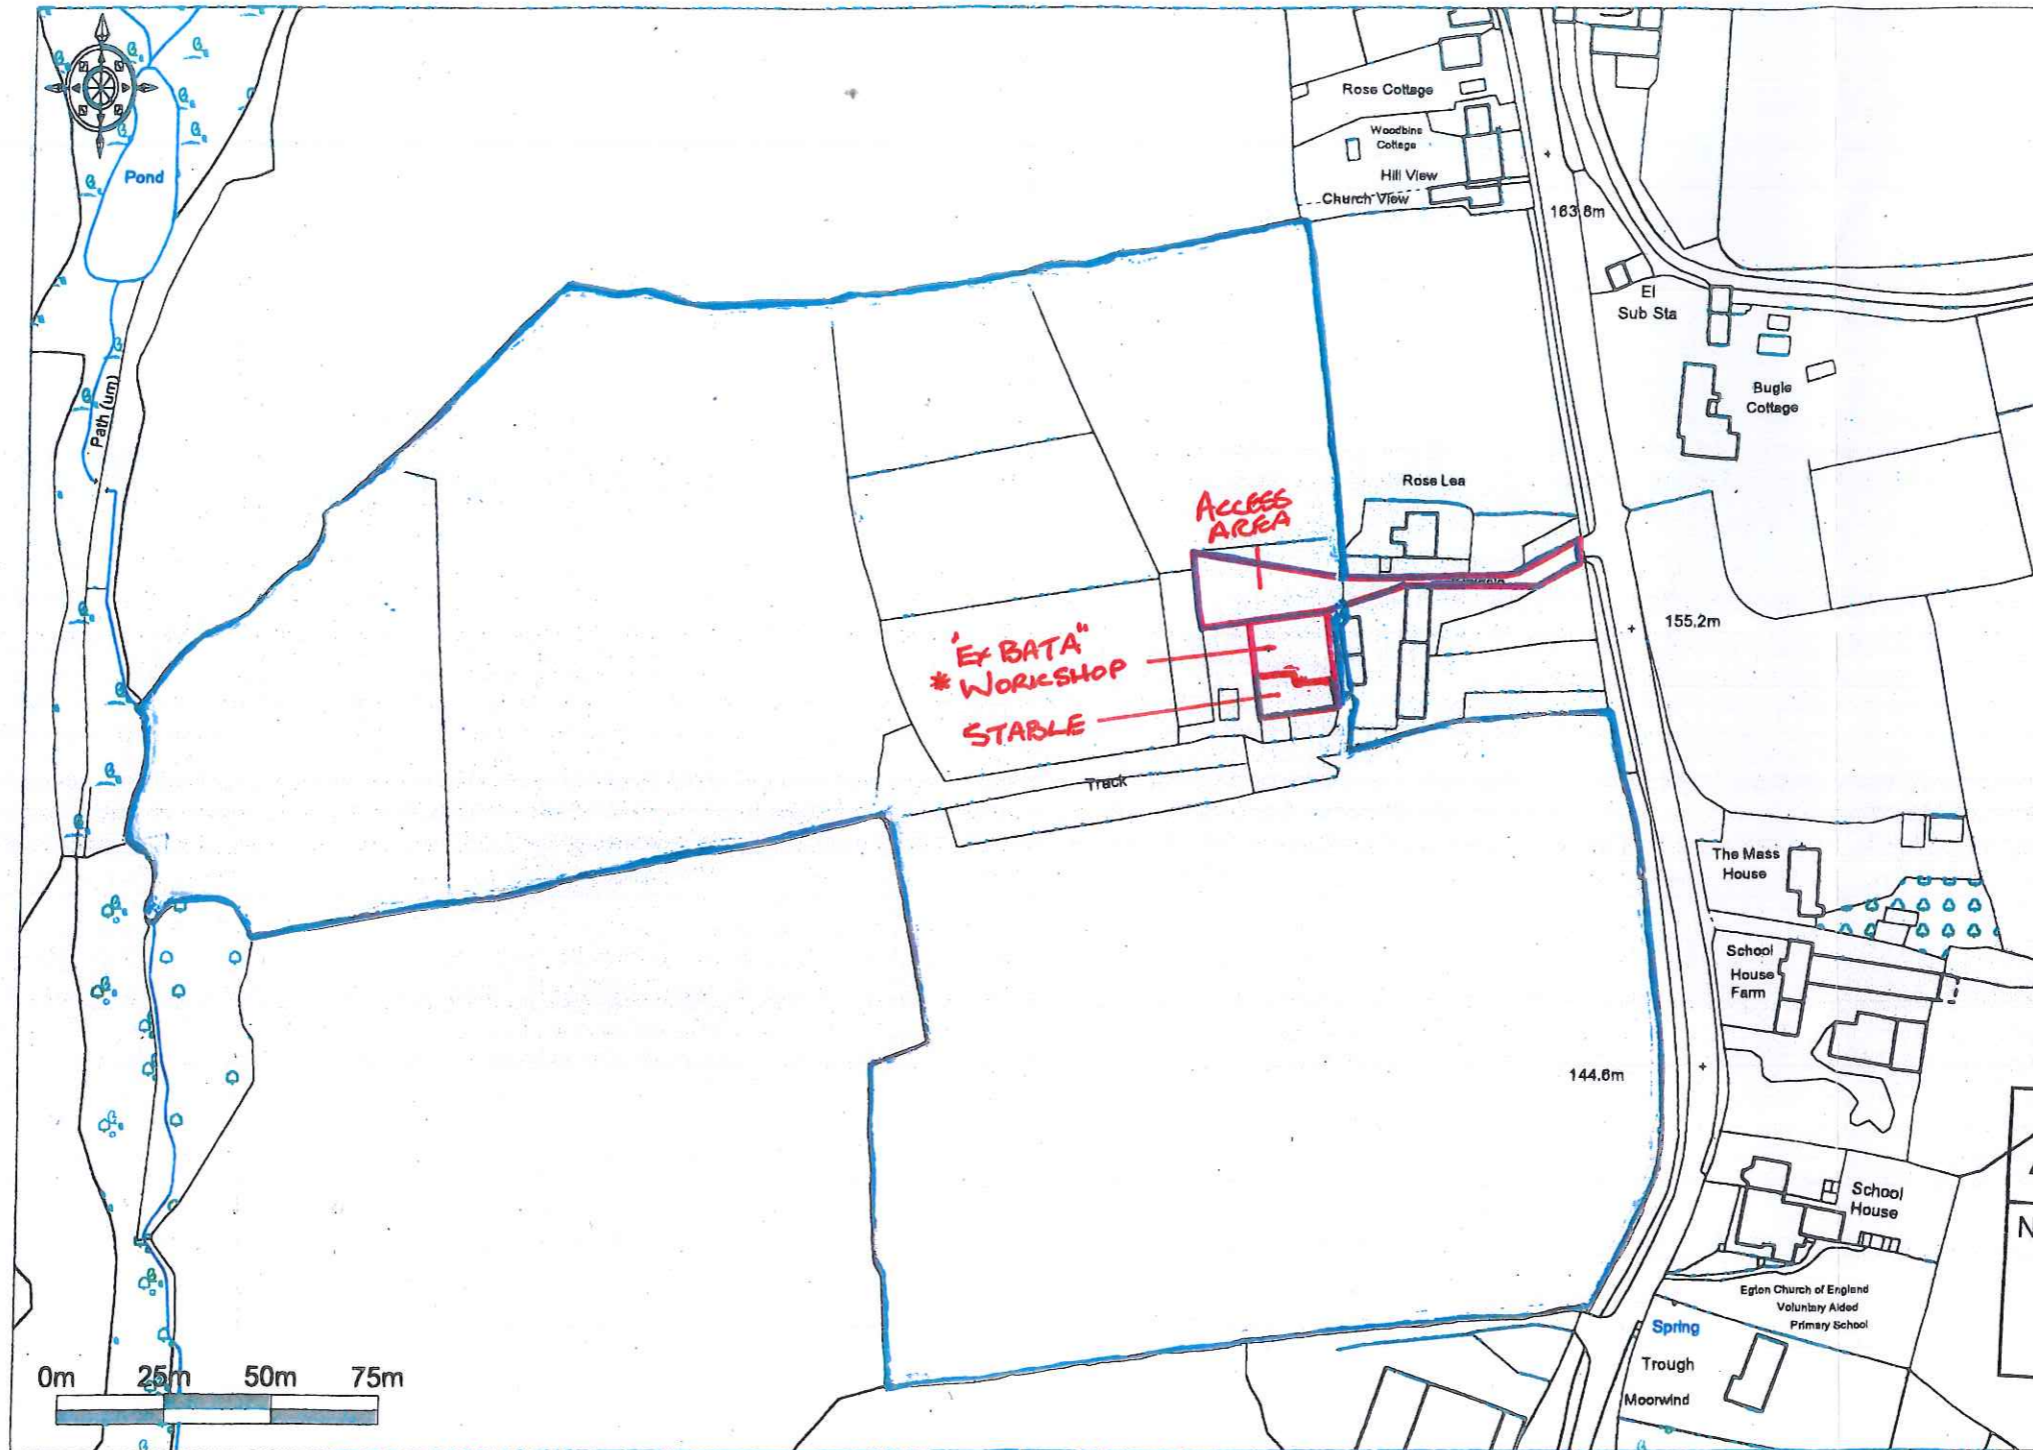

NYMNPA
28 NOV 2014

AMENDED
Notes
Reduced size of workshop
+ access area + driveway
now within Red Line.



Ordnance Survey © Crown Copyright 2014. All rights reserved. Licence number 100022432. Plotted Scale - 1:2500

North York Moors National Park Ref: NYM/2014/0612/INVALI

ATTACHEMENT #1