

Wendy Strangeway

From: Gail Perry
Sent: 09 December 2014 09:49
To: Planning
Subject: FW: Att Helen Webster. NYM/2014/0618/FL
Attachments: 11112.SK017 rev.B Proposed Works.pdf

NYM/NPA
- 9 DEC 2014
CB

From:
To:
Subject: Att Helen Webster. NYM/2014/0618/FL
Date: Tue, 9 Dec 2014 09:47:55 +0000

Good morning Helen,


Attached are the revised plans in line with what you have requested to be changed.

Please let me know that I have covered everything.


Kind Regards,
Gail Perry

Scanned by MailDefender - managed email security from intY - www.maildefender.net

AMENDED
Notes

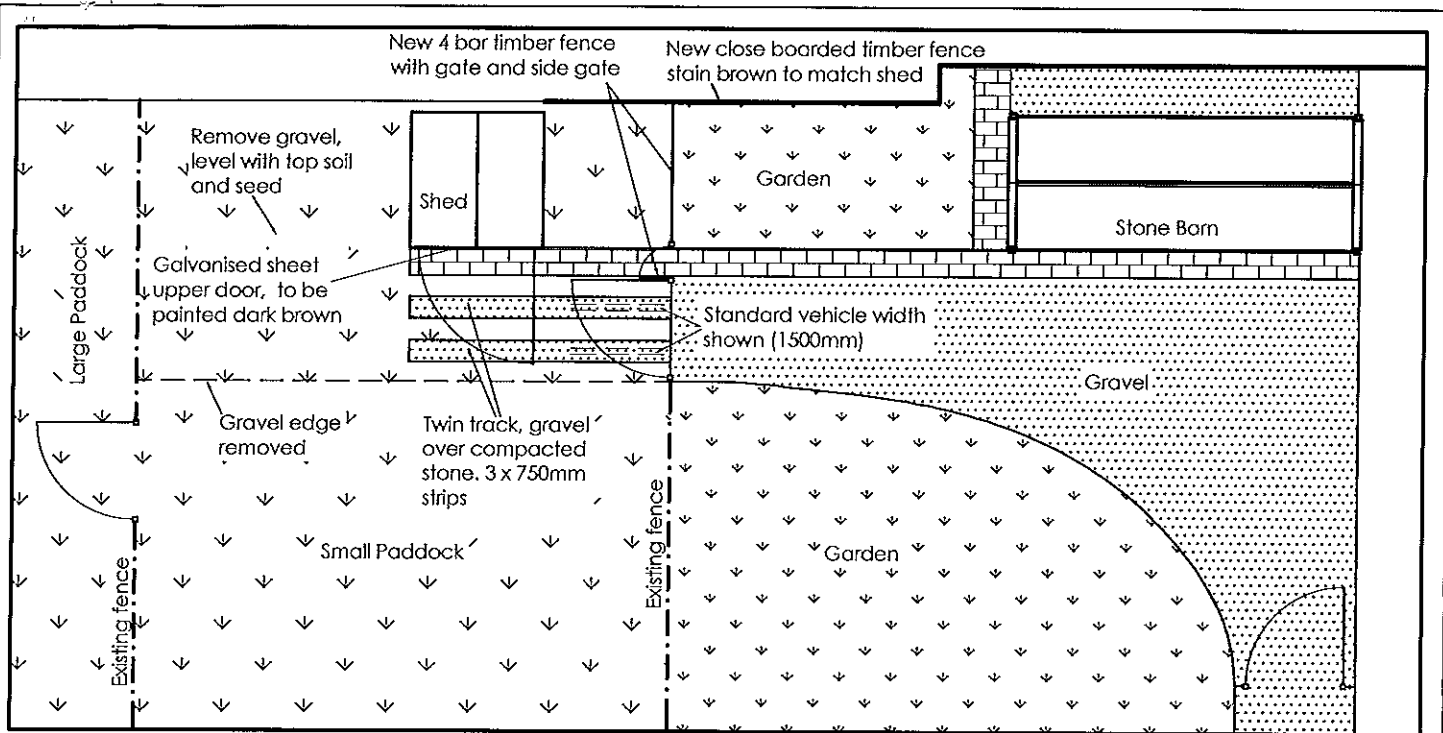

NEW LAYOUT

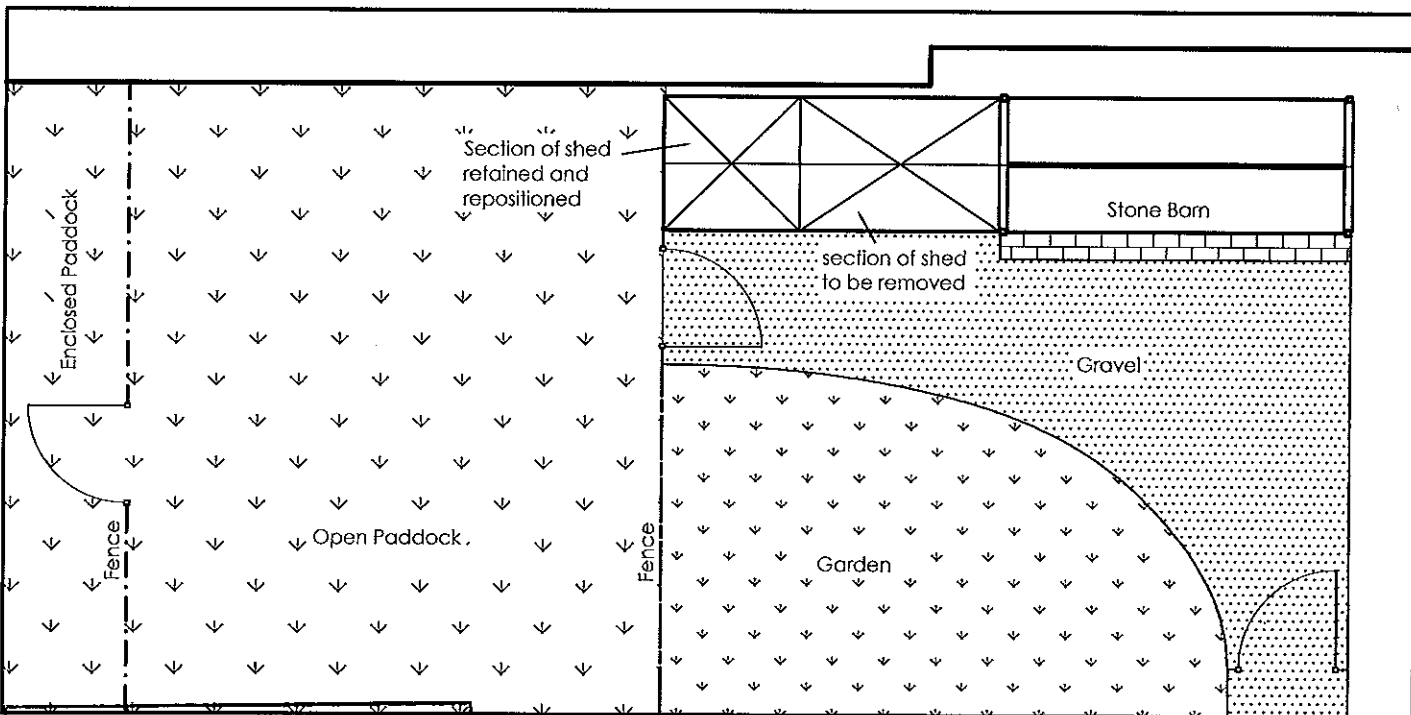

AMENDED

ORIGINAL LAYOUT

Rev.B 9.12.14 Amendments to small paddock
 Rev.A 8.12.14 Amendments to small paddock

Notes

baily
 design

Tonahill Barn
 North Stanley
 Ripon
 HG4 3HX

9 DEC 2014

Client
Gail Perry

Job No.
11112

Job title
**Barn Conversion
 Robin Hood's Bay**

Drawing title

**Before and After
 Repositioned shed
 & new gravel area**

Drawing No.

SK017

Scale
1:250

Rev

B

Date

26.8.14