


- Illuminated Bollard
- 6mm 3c XLPE/SWA/XLPE Cable
- 16mm 3c XLPE/SWA/XLPE cable

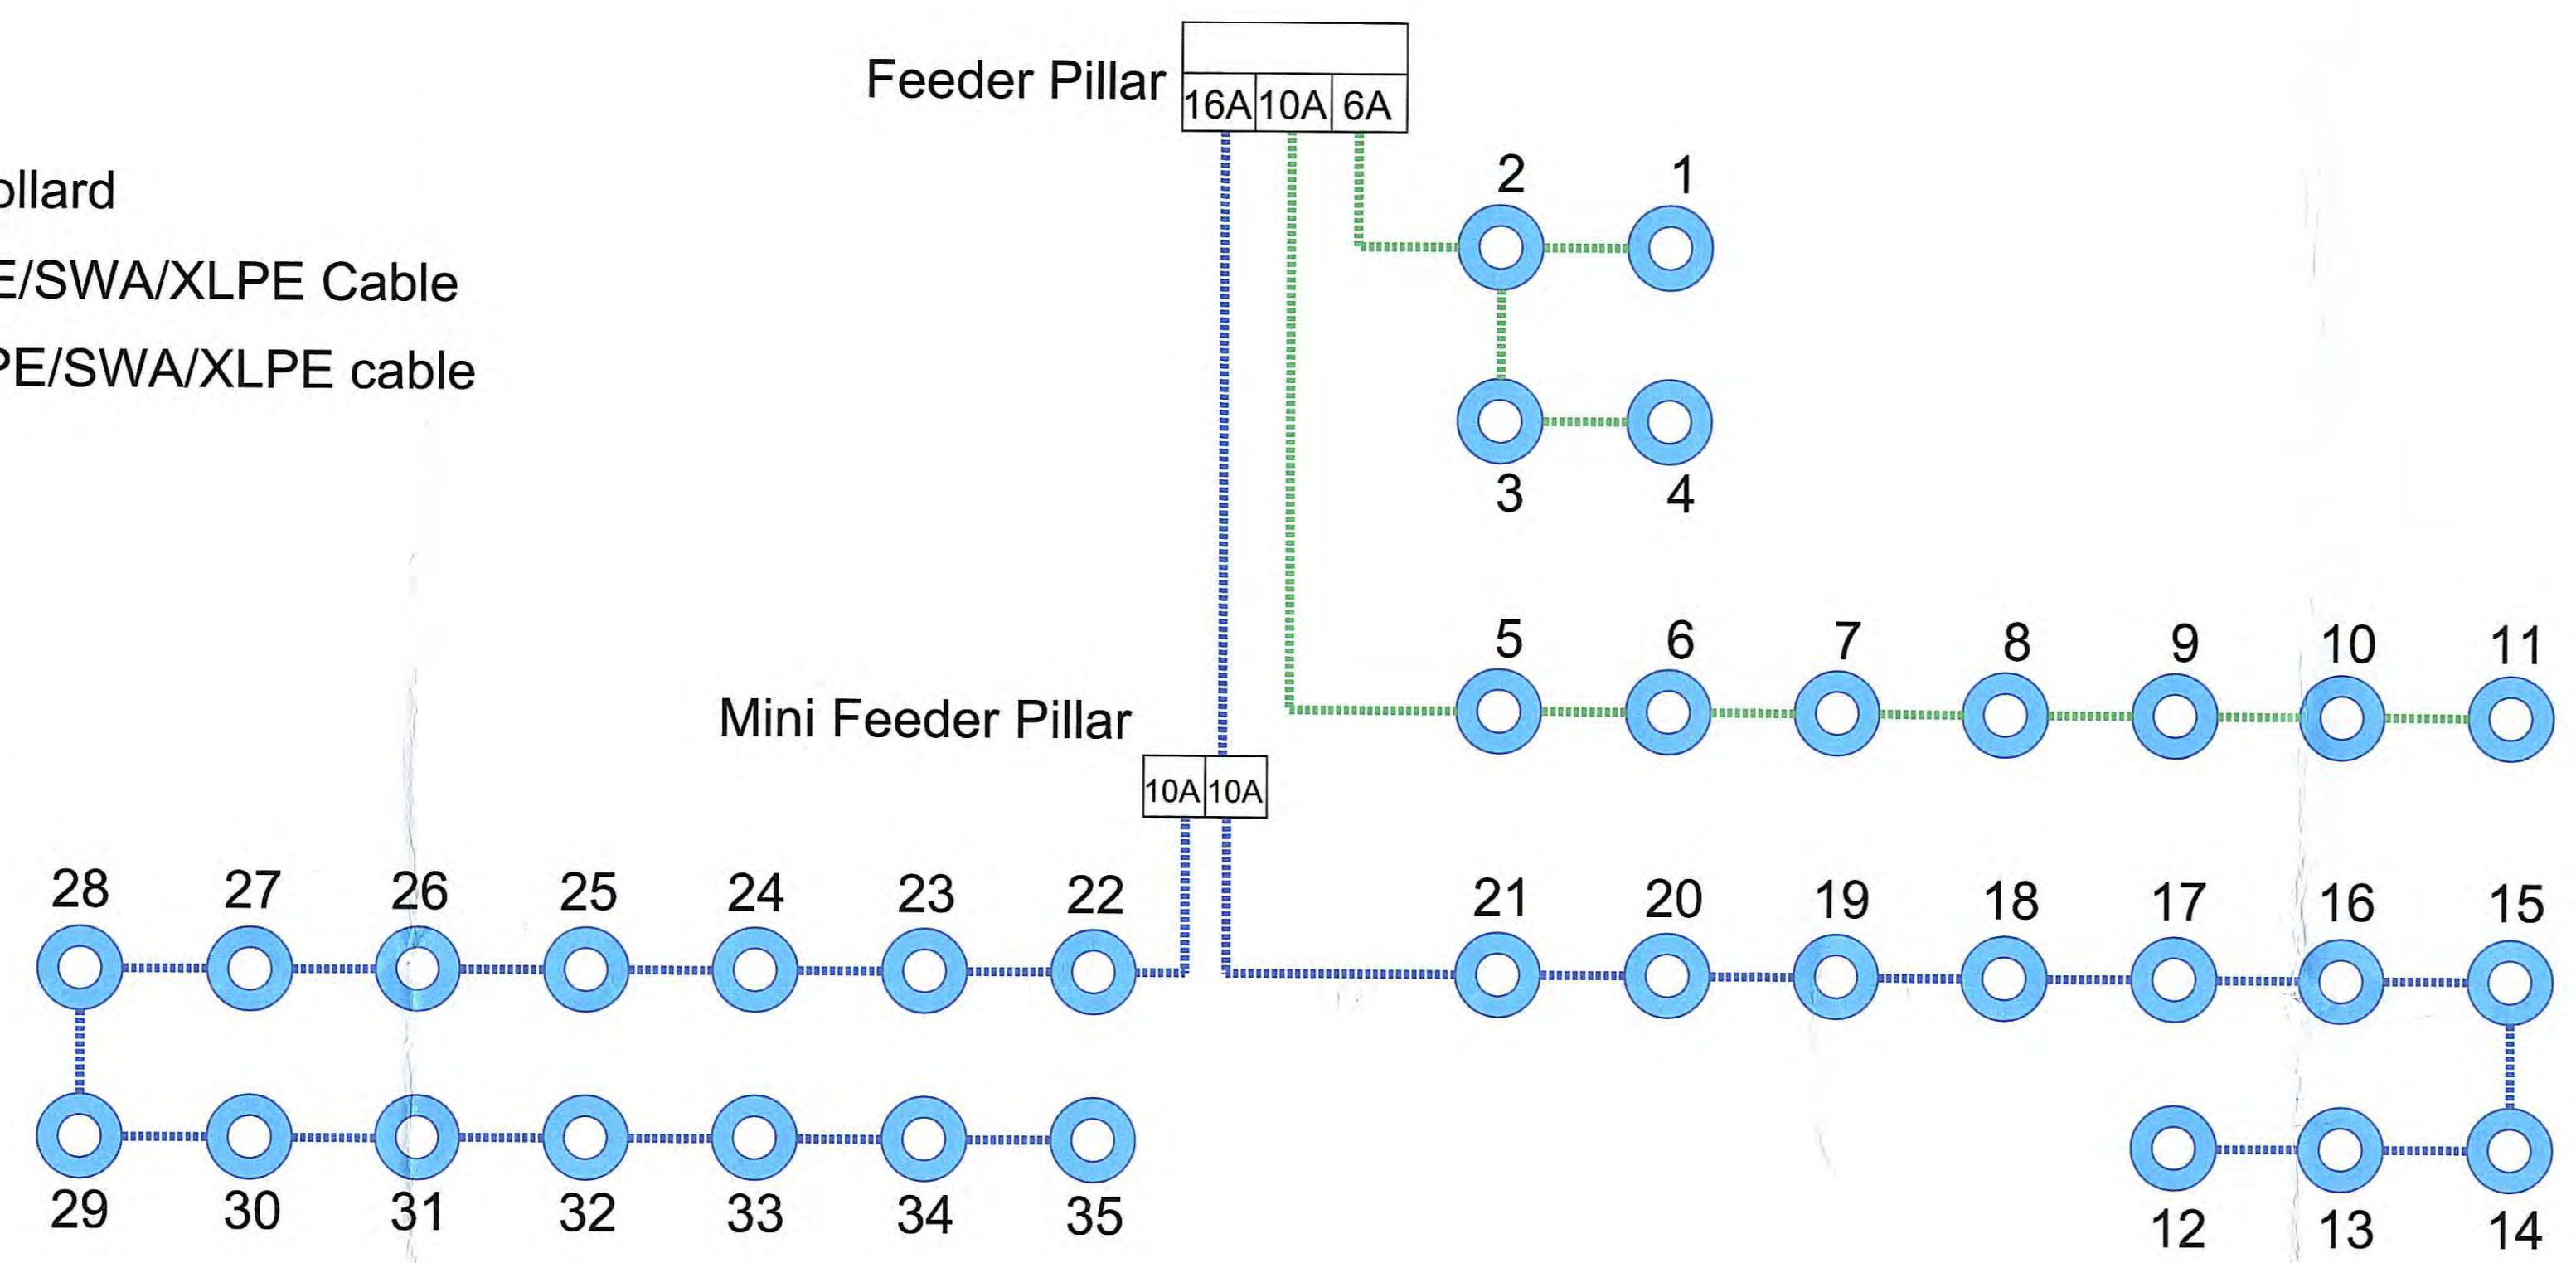

Sample Bollard



AMENDED
Notes

KEY

- Proposed Bituminous C'Way
- Proposed Extra Parking Bays
- Proposed Verge
- Concrete Kerbs
- Post and Rail Fence
- Rise and Fall Gate
- Illuminated Bollard
- 6mm 3c XLPE/SWA/XLPE Cable
- 16mm 3c XLPE/SWA/XLPE Cable

© Crown Copyright, North Yorkshire County Council, 100017948 (2008).



PROJECT:- Proposed Additional Parking Bays at the Whitby Park and Ride Site, Guisborough
 Road, Whitby
 DRG. TITLE:- General Layout Proposed Low Level Lighting Arrangement

No.	AMENDMENTS DETAILS	DATE

DRAWN:- PG
 CHECKED:- RA
 DATE:- 3rd March 2015

HNY
 AREA
 Area 3
 Whitby

SCALE:- 1/500
 DRAWING NO.
WPR/PL/2014/004

