
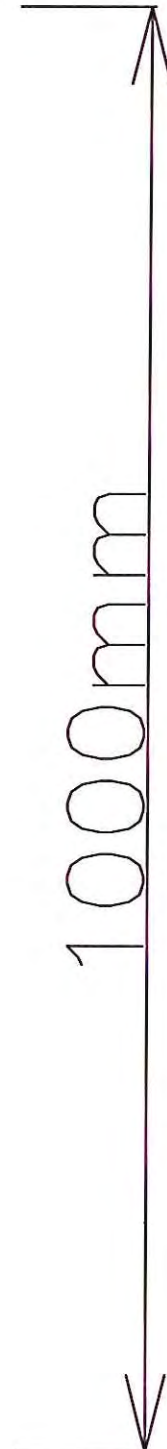


# Sample Bollard

REV  
17 MAR 2015

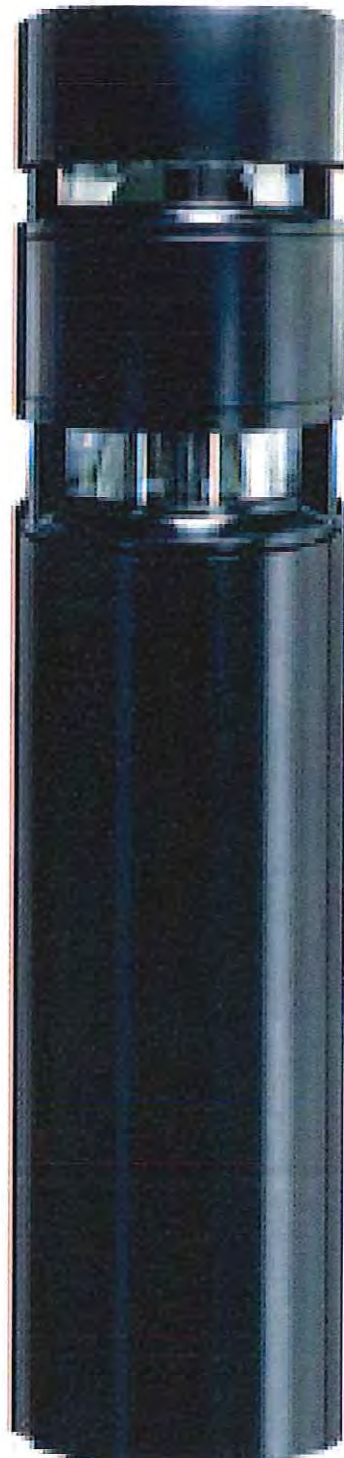

North Yorkshire County Council  
Business & Environmental Services  
Corporate Director: David Bowe

DATE: - 16/03/15

SCALE: - NTS

PROJECT: Whitby Park and Ride Proposed Additional Spaces  
Appendix C - Sample Low Lighting Bollard

DRAWN: - R ASADI

CHECKED: -

DRAWING NO.  
Appendix C