


REF

NYM/2015/0094

THE GATEHOUSE  
NEWLANDS RD,  
CLOUGHTON  
YO13 0AR

NYM / 2015 / 0094 / FL

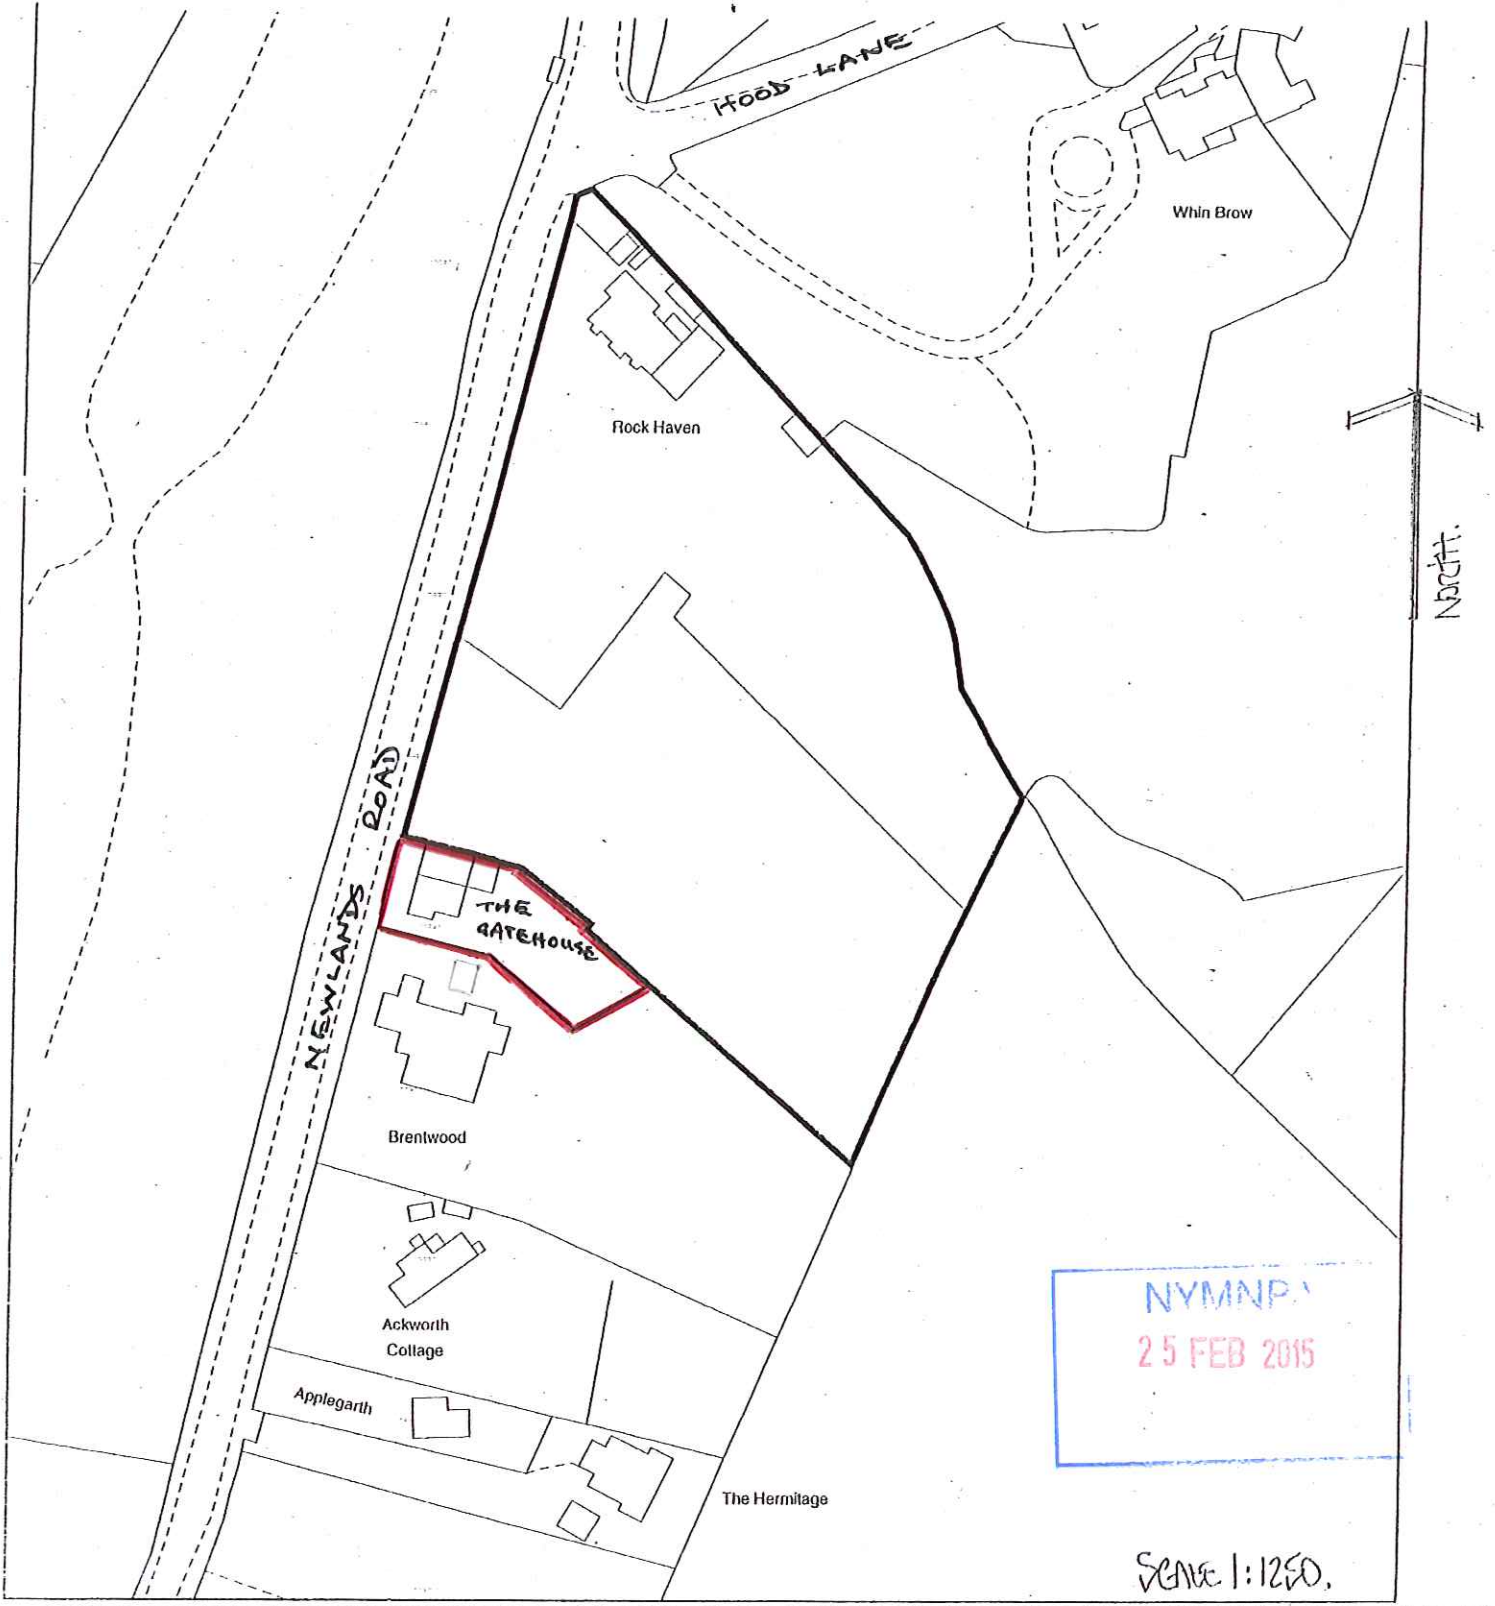

NYMNP  
25 FEB 2015

SCALE 1:1250