


Amendments/Additional Information

- Amended layout of buildings/outside areas
- Additional background information
- Amended design
- Revised access arrangements
- Change of description of proposed development
- Change in site boundaries
- Other (as specified below)

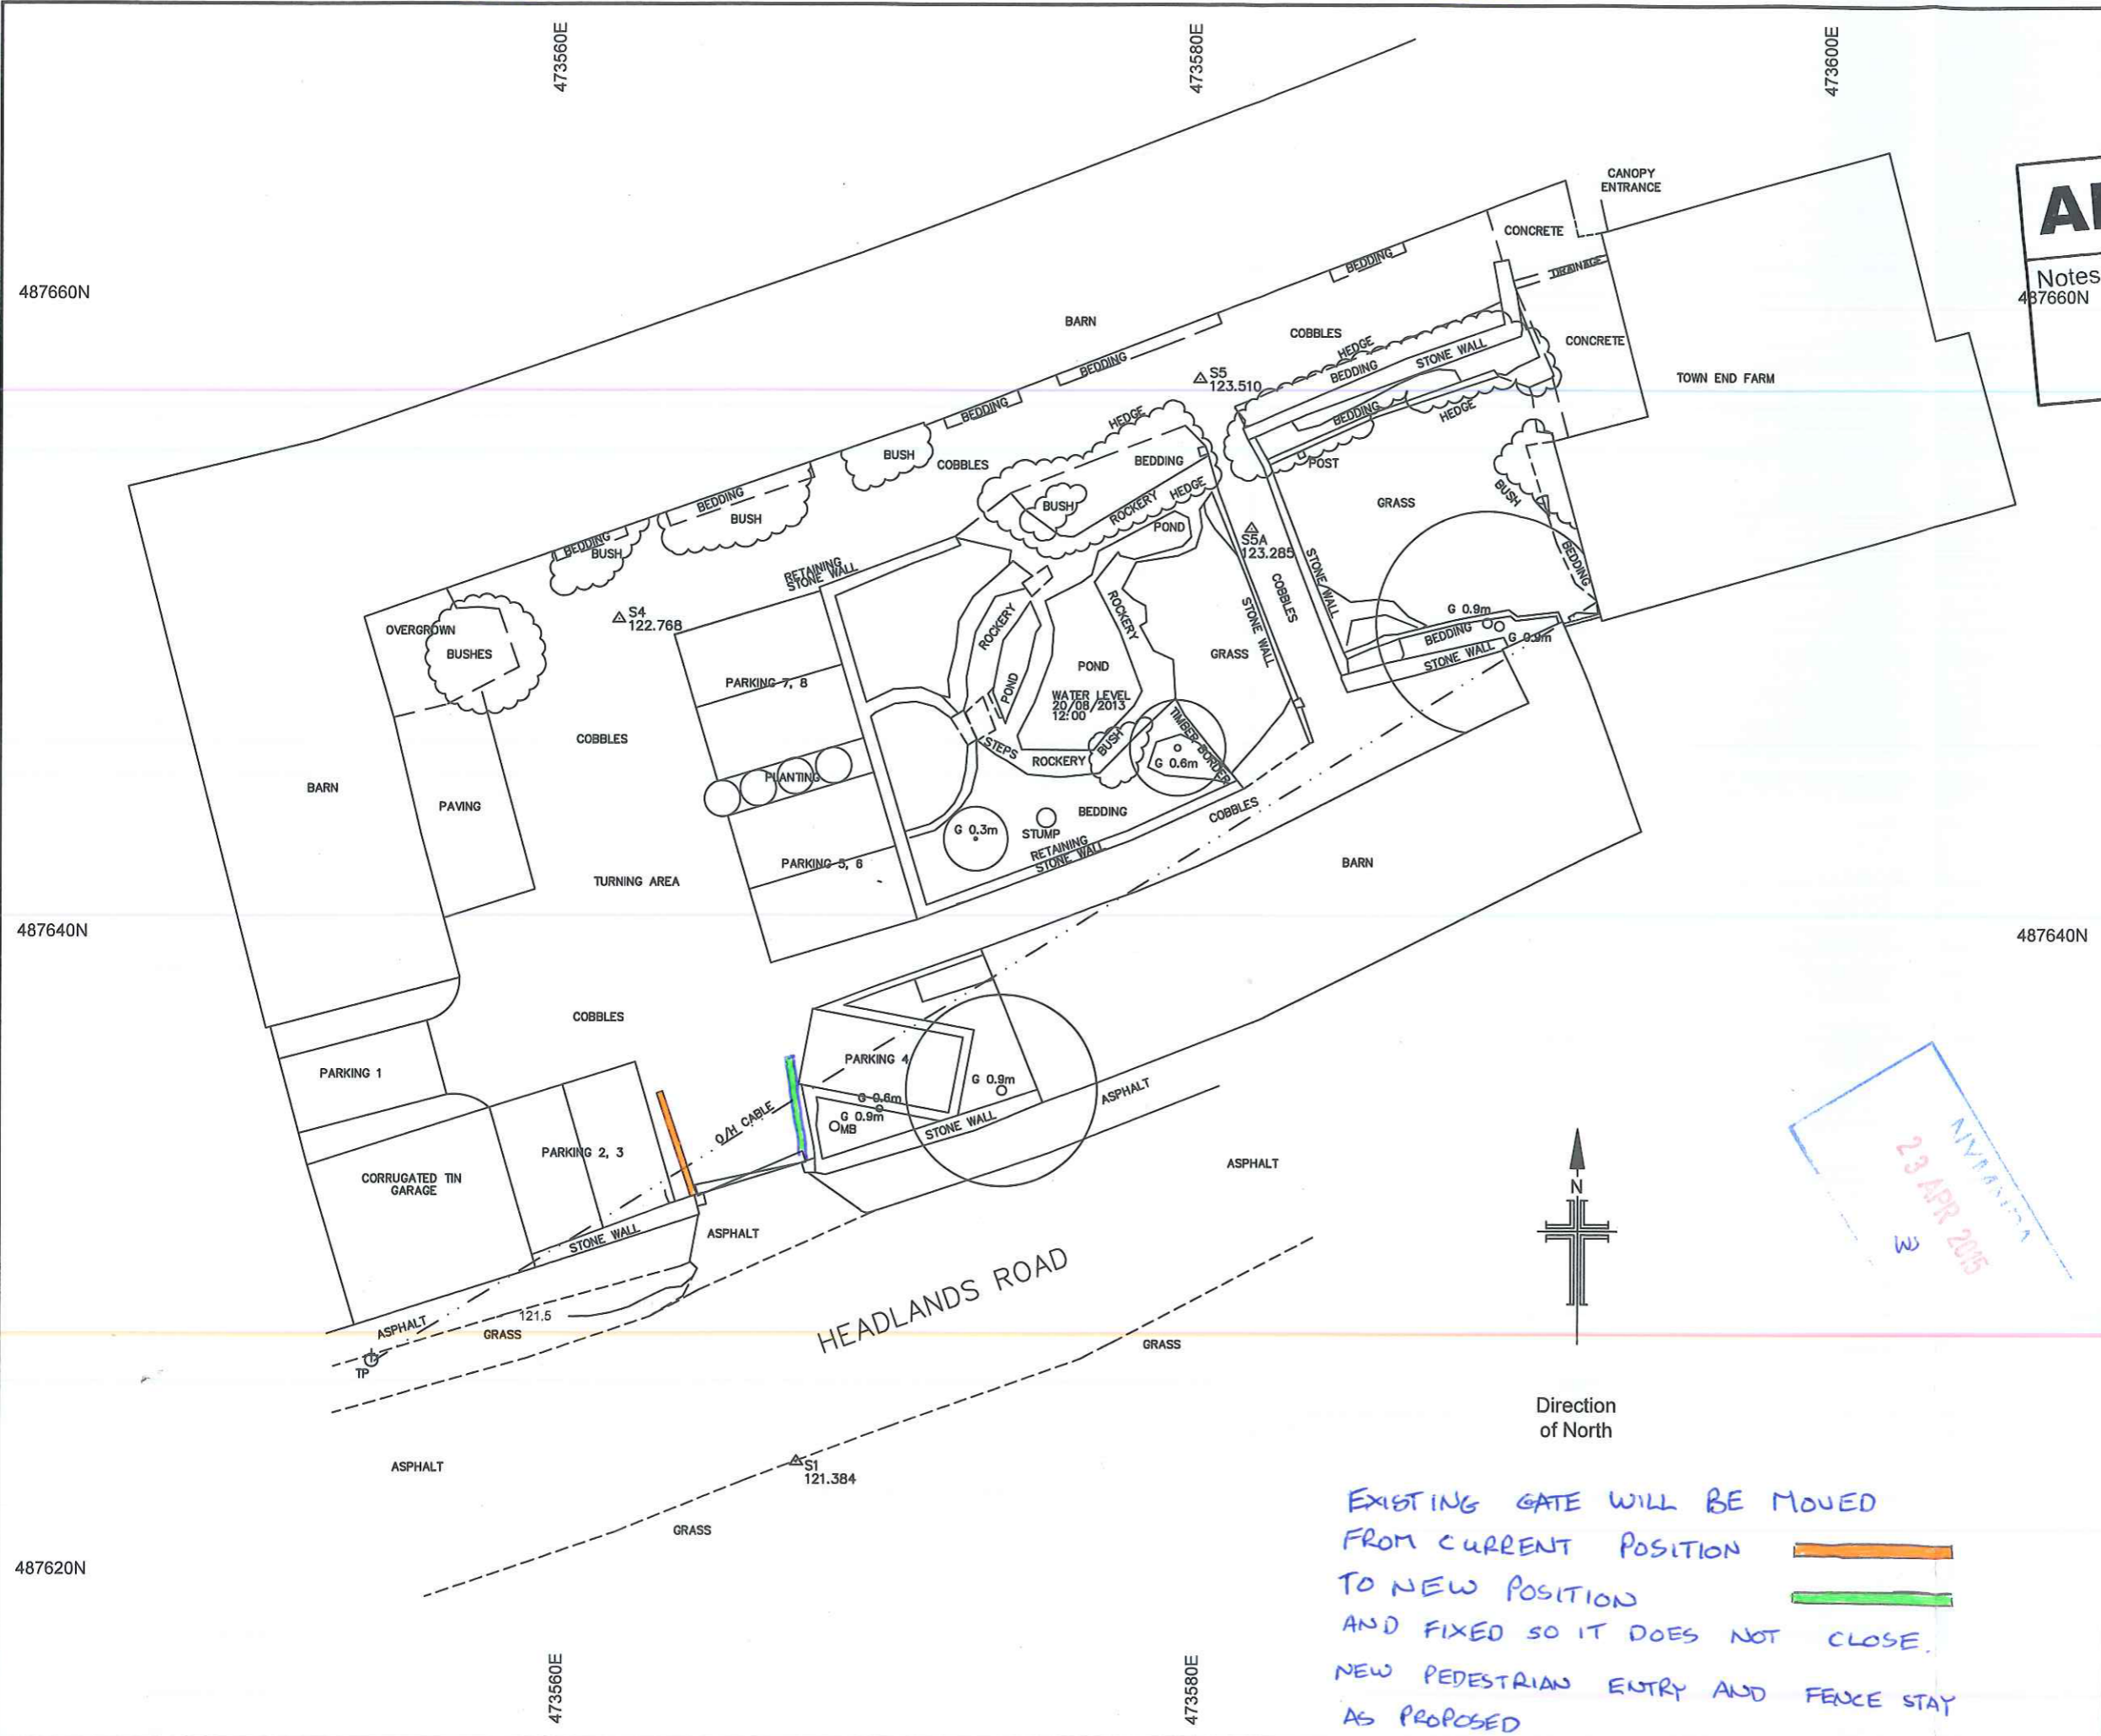

AMENDED

Notes
487660N

Notes
This drawing and the information contained therein is issued in confidence and is the copyright of Met Geo Environmental Limited. Disclosure of this information to Third Parties and unauthorised copying or replication of this data without approval is forbidden.

Ordnance Survey National Grid.
Using the OS National Grid and applying the datum correction to obtain distances with a one-step transformation centred on S1

Datum: OS Level Datum.
Using the OS GPS Network and applying OSGM02 National Geoid Model to obtain local area corrections.

Station Listing

Station	Easting	Northing	Level
S1	473567.171	487623.788	121.384
S2	473620.112	487654.235	124.124
S3	473598.761	487673.251	124.413
S4	473561.526	487650.202	122.768
S5	473579.777	487657.746	123.510
S4A	473564.442	487637.199	122.106
S5A	473581.400	487653.061	123.285

KEY

AIR VALVE	AV	KENS OUTLET	KO
BENCH MARK	BM	LAMP POST	LP
BN	BN	MANHOLE (CIRCULAR)	MO
BOLLARD	BO	MANHOLE (RECTANGULAR)	MR
BONE HOLE	BH	MANHOLE (TRIANGULAR)	MT
BRITISH TELECOM COVER	BT	MARKER POST	MP
BUS STOP	BUS	ROAD GULLY	RG
CABLE TV COVER	CA	RODDING EYE	RE
CABLE TV SUPPLY	CS	SIGN POST	SP
COLUMN	CO	TELECOM COVER	TC
EARTHING POINT	EP	TELEGRAPH POLE	TP
ELECTRICITY COVER	EC	THRESHOLD LEVEL	TL
ELECTRICITY POLE	EP	TRAFFIC LIGHT	TR
FIRE HYDRANT	PH	TRIAL PIT	TP
GAS VALVE	GV	WASH CUT	WC
GATE	G	WATER METER	WM
INSPECTION COVER (CIRCULAR)	IC	WATER STOP COCK	WSC
INSPECTION COVER (RECTANGULAR)	IR	WATER STOP VALVE	WSV
COVER LEVEL	CL	CHAMBER BASE LEVEL	CB
INVERT LEVEL	IL	WATER SURFACE LEVEL	WSL
UNABLE TO RAISE	UTR	UNABLE TO MEASURE	UTM
ORTH OF TREE TRUNK	O	DIAMETER OF TREE TRUNK	D
HEIGHT TO TOP OF TREE CANOPY	H	MULTI BOLE TREE	MB

Rev	Date	Drawn	Description	Check
-	-	-	-	-

Southgate House
Pontefract Road
Stourton
Leeds
West Yorkshire W: www.metgeoenvironmental.com
LS10 1SW

Client
KILMARTIN PLOWMAN & PARTNERS

Site
TOWN END FARM
APPLETON-LE-MOORS, YO62 6TF

Title
PROPOSED SITE LAYOUT
2D

Surveyed	DB	Drawn	DB
Chk.	WS	Date	22/08/2013
Scale	[A3 Sheet] 1/200	DWG Ref	11186-311_2DT
Status	FINAL	Job No	11186-311
Rev	0		

EXISTING GATE WILL BE MOVED FROM CURRENT POSITION TO NEW POSITION AND FIXED SO IT DOES NOT CLOSE. NEW PEDESTRIAN ENTRY AND FENCE STAY AS PROPOSED

23 APR 2015