

### Amendments/Additional Information

- Amended layout of buildings/outside areas
- Additional background information
- Amended design
- Revised access arrangements
- Change of description of proposed development
- Change in site boundaries
- Other (as specified below)

WS

**Wendy Strangeway**

---

**From:** Richard Winn  
**Sent:** 23 April 2015 13:17  
**To:** Wendy Strangeway  
**Subject:** Falcon Inn - childrens' play equipment  
**Attachments:** Play equipment.jpg; Site plan - Planning Application 1501-03B.jpg

Hello Wendy

Further to our phone conversation this afternoon, I attach a copy of the site location plan drawing no. 1501-03B indicating the area proposed for the play equipment along with illustrations of the equipment.

Again, thank you for your assistance.


Best regards

Richard


<b>AMENDED</b>
Notes

23 APR 2015  
WS

# Play equipment

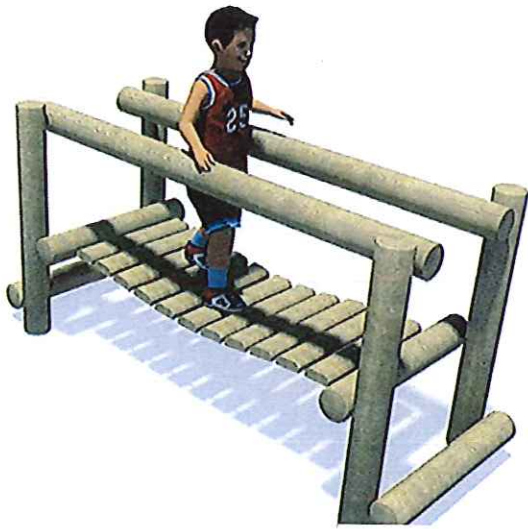


<b>AMENDED</b>
Notes

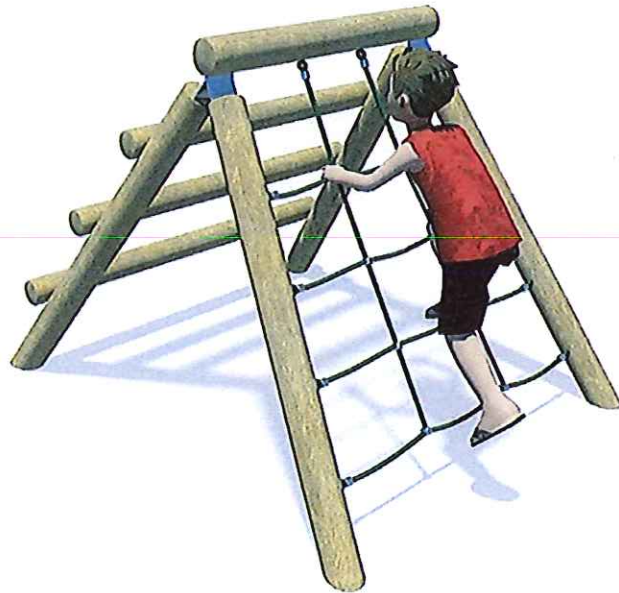

23 APR 2015





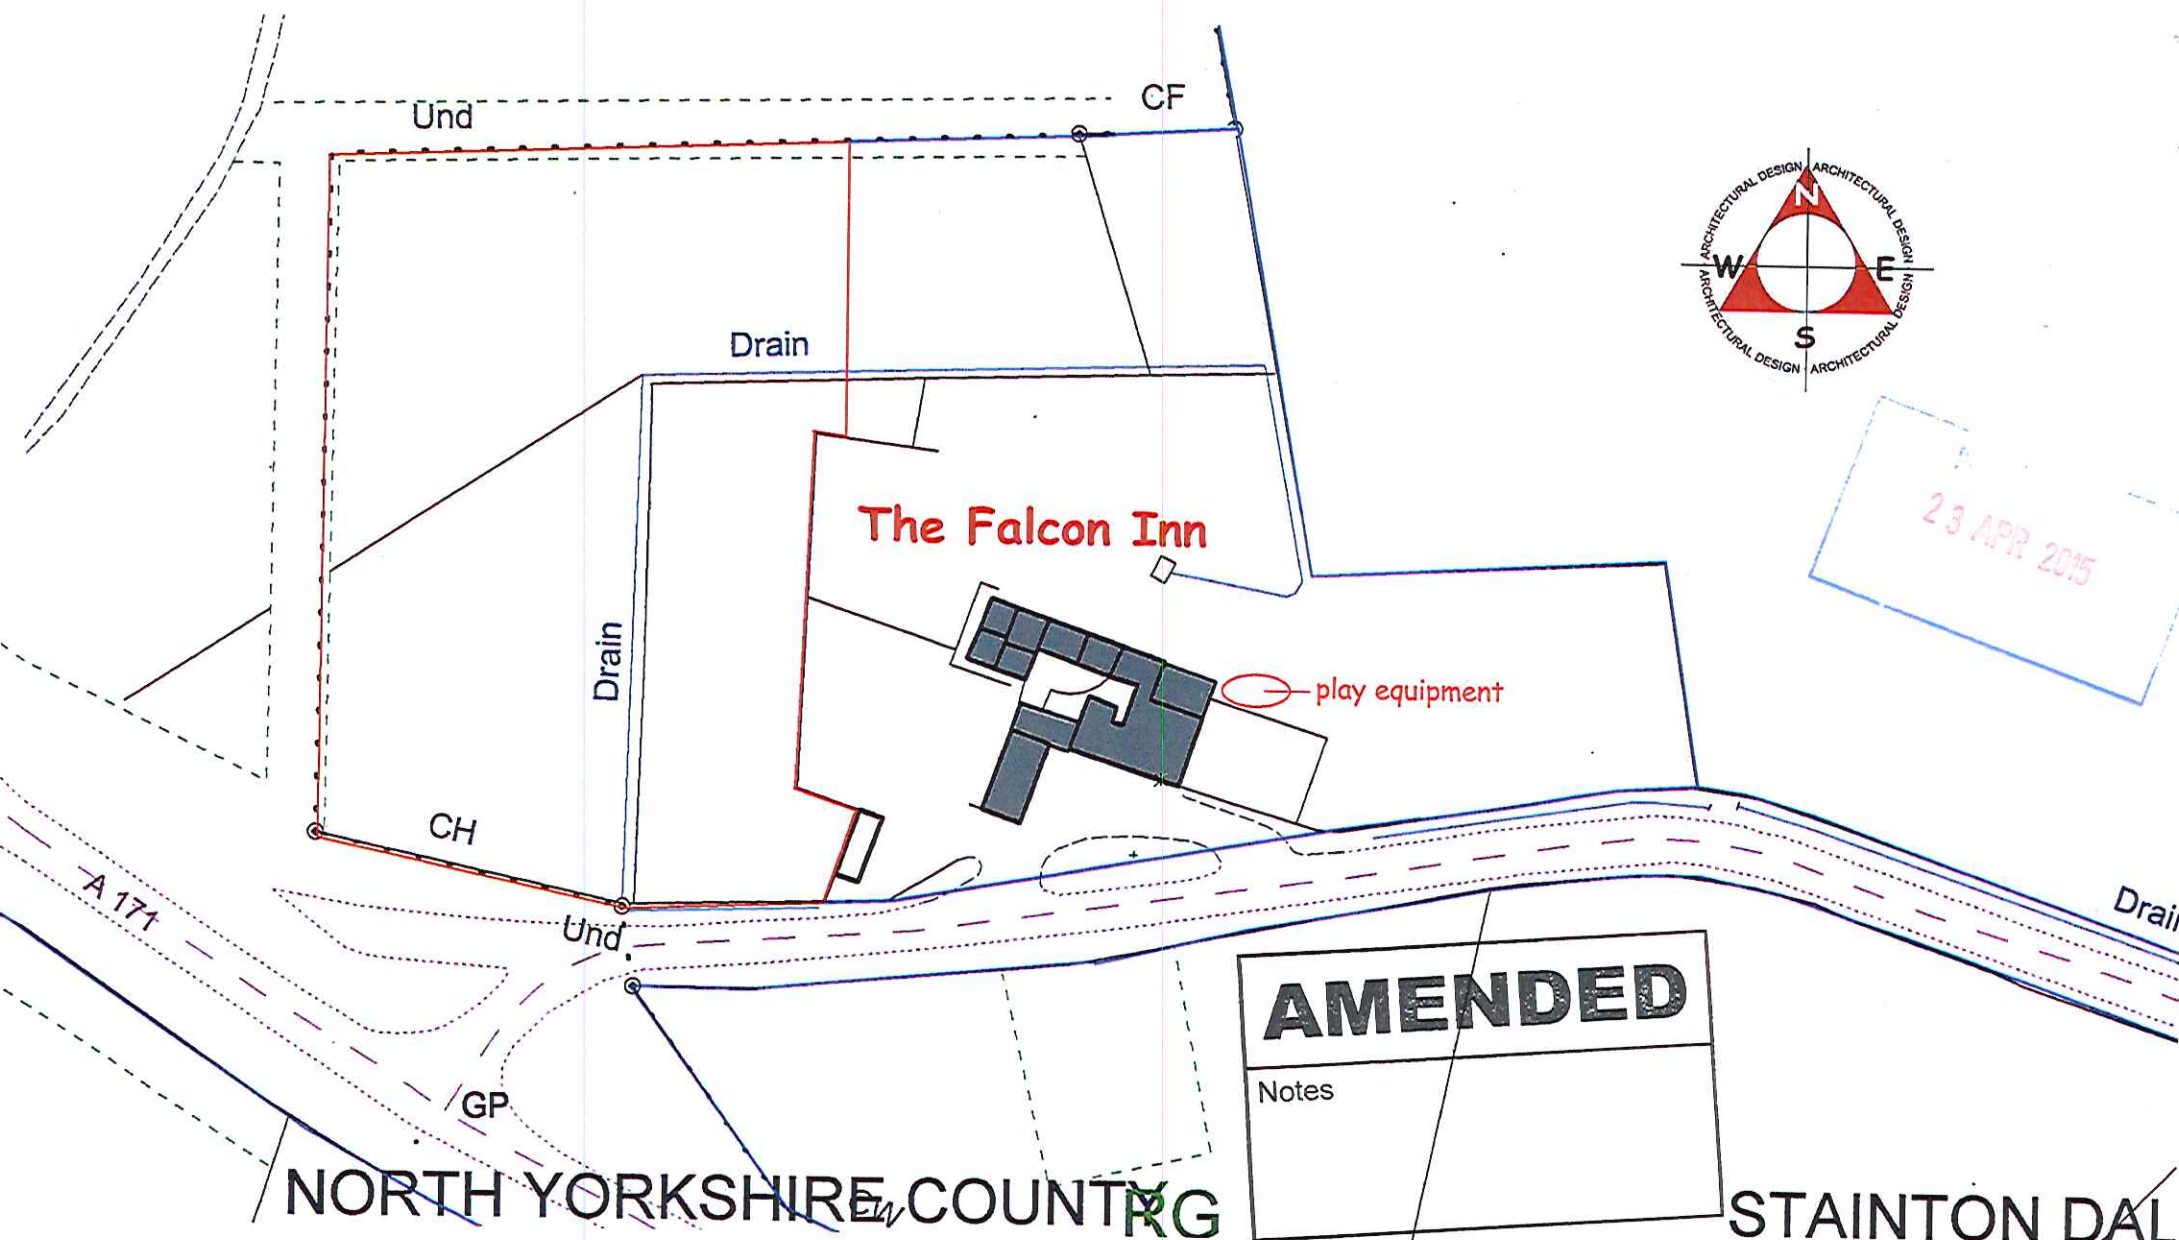

Proposed development comprising twelve camping pods  
 at The Falcon Inn, Whitby Road, Cloughton  
 Scarborough for Mr Ray Owen

Site location plan  
 scale 1:1250 dwg.no.1501-03B