


NYMNP  
-3 JUL 2015






Stephenson & Son  
 AGRICULTURAL  
 ESTABLISHED 1871

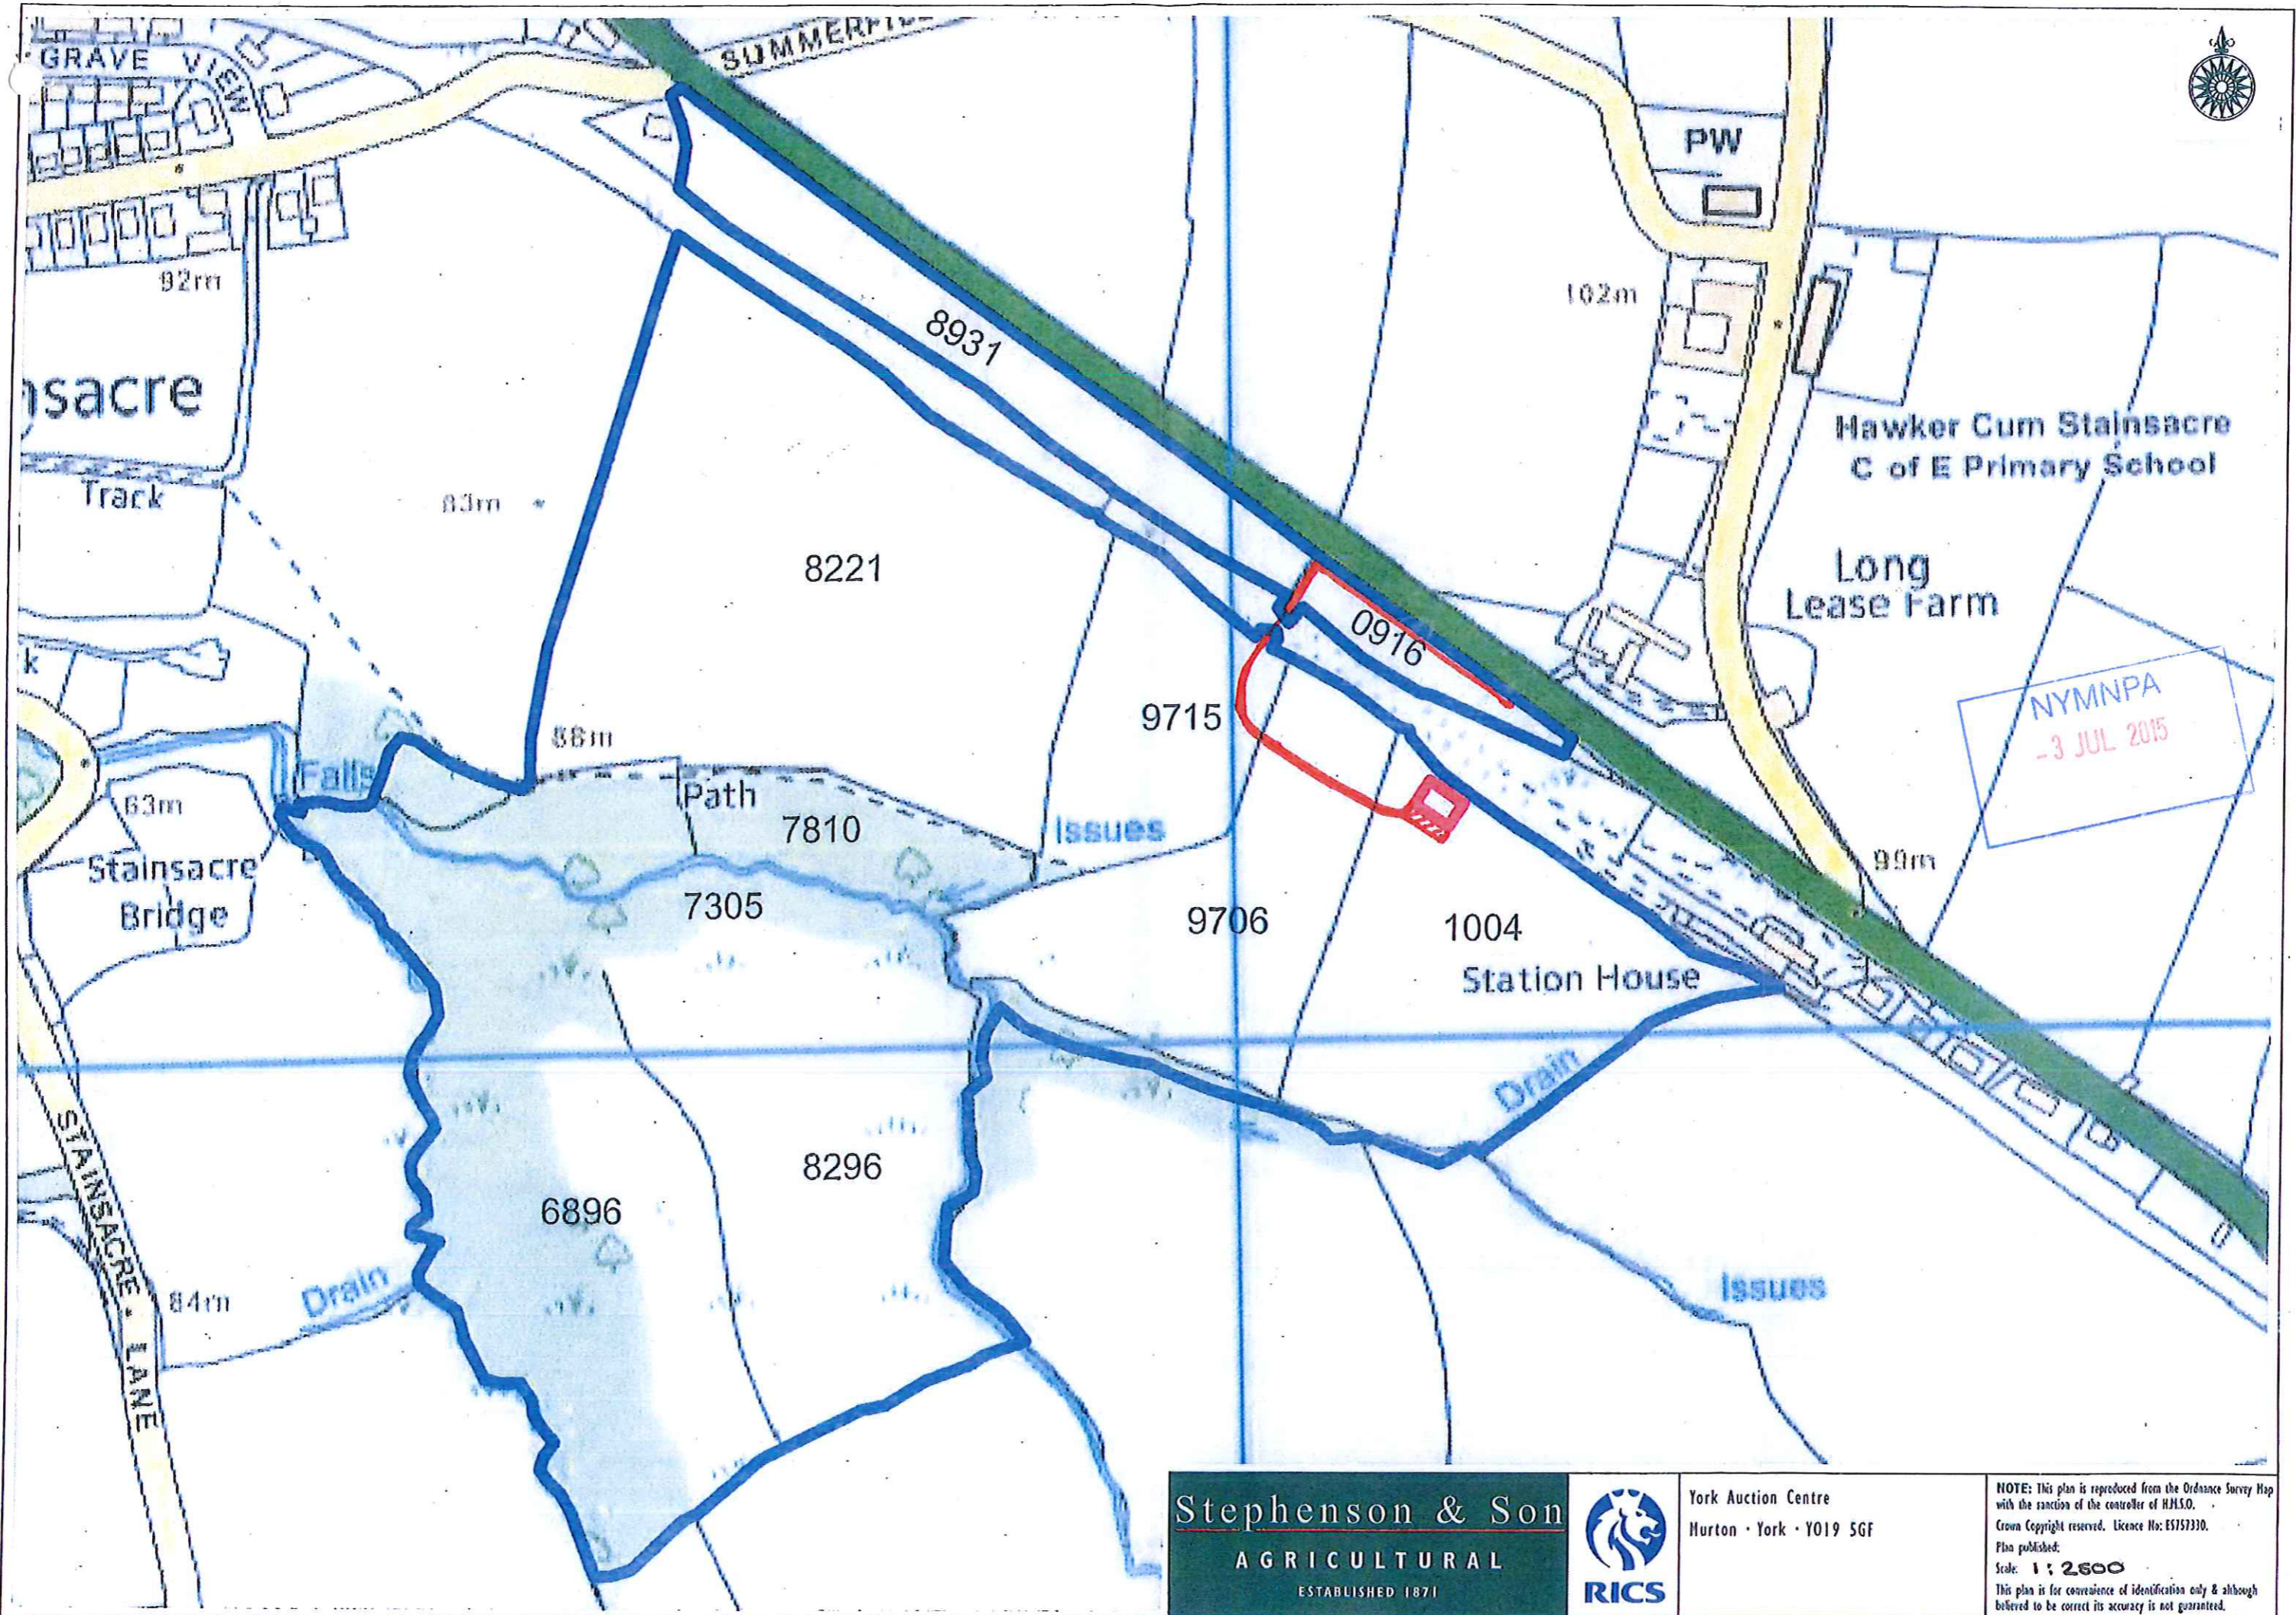

York Auction Centre  
 Hurton · York · YO19 5GF

NOTE: This plan is reproduced from the Ordnance Survey Map with the sanction of the controller of H.M.S.O.  
 Crown Copyright reserved. Licence No: ES157330.  
 Plan published:  
 Scale: 1 : 2500  
 This plan is for convenience of identification only & although believed to be correct its accuracy is not guaranteed.



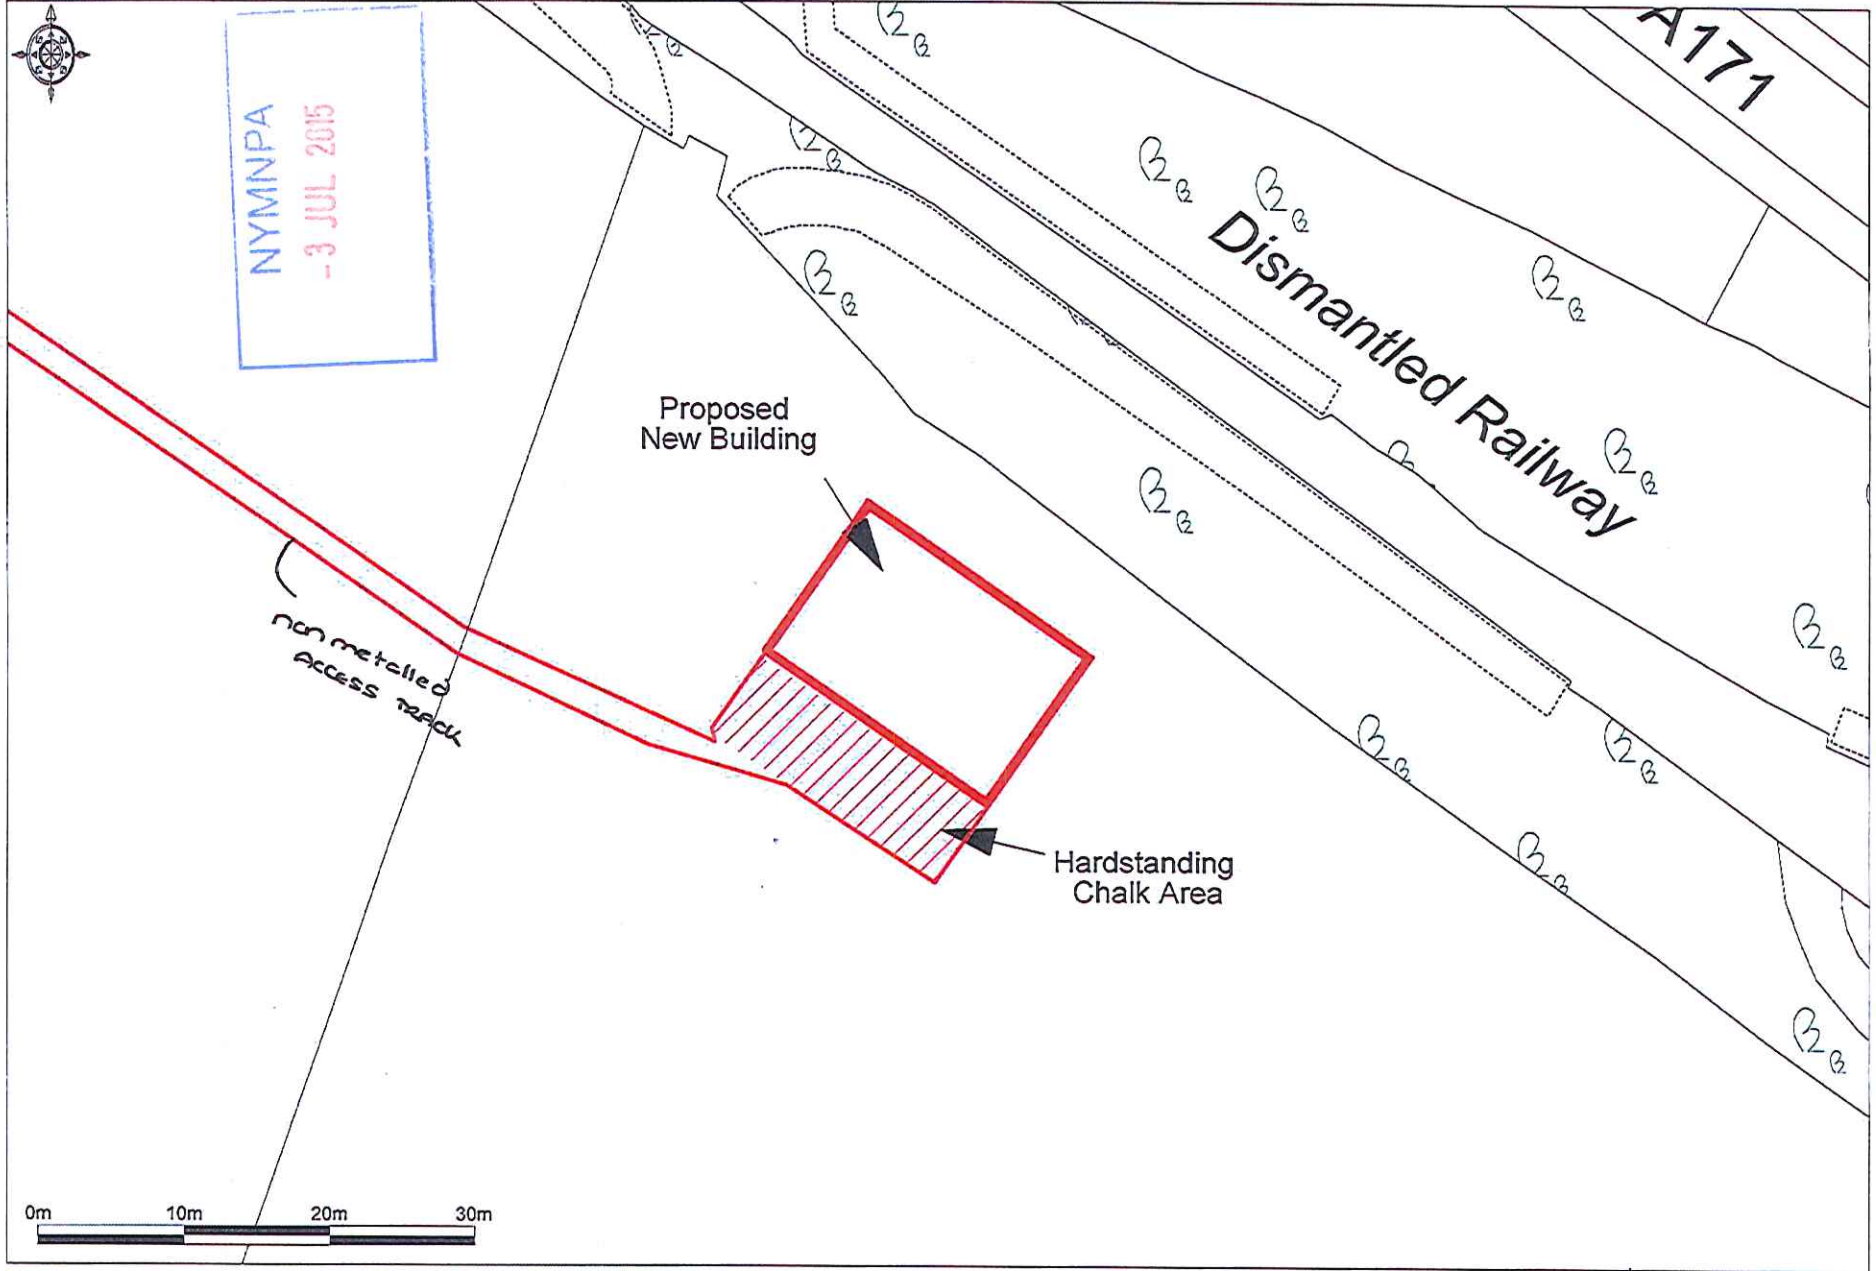

NYMNP A  
-3 JUL 2015

Proposed  
New Building

Dismantled Railway

A1771

non metalled  
ACCESS TRACK

Hardstanding  
Chalk Area

