


**Block Plan**  
Scale 1:500 @ A3

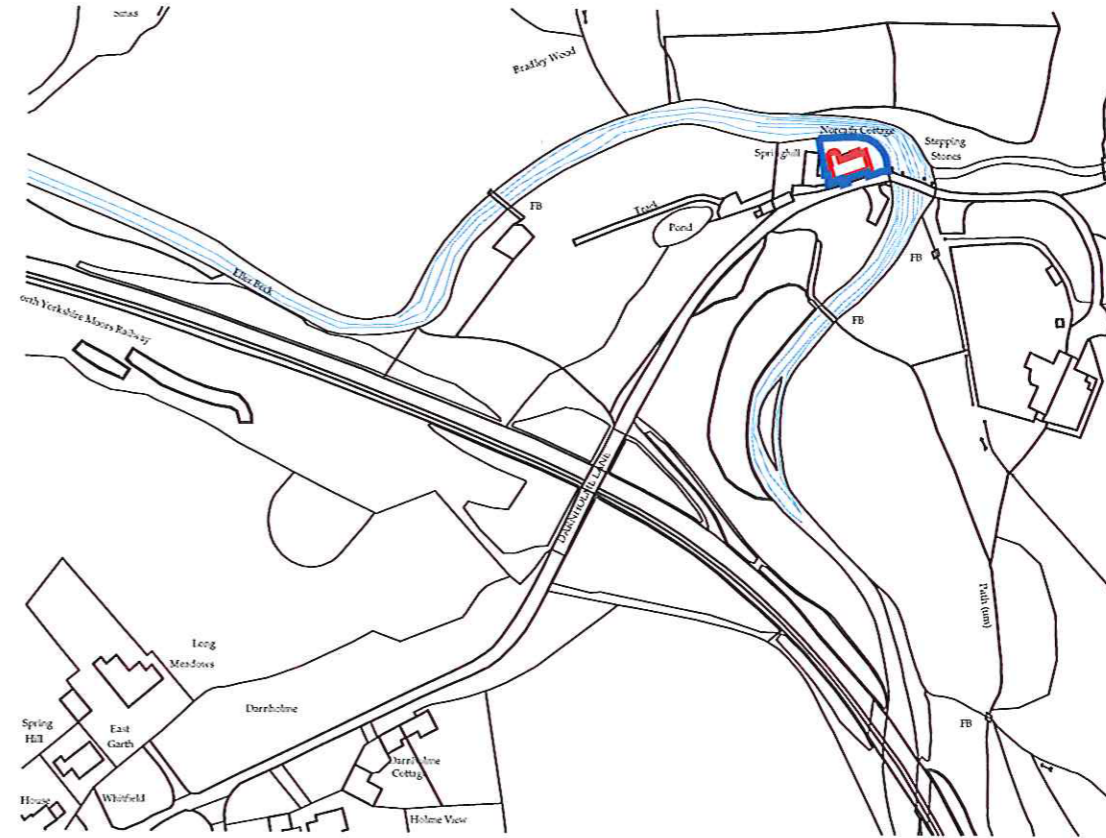

**Location Plan**  
Scale 1:2500 @ A3

NYMMA  
28 MAY 2015

**b h d partnership**

Airy Hill Manor, Whitby, North Yorkshire, UK, YO21 1QB.

DO NOT SCALE from this drawing. Only figured dimensions are to be taken from this drawing.  
The Contractor must verify all dimensions on site before commencing any work or shop drawings.  
The Contractor must report any discrepancies before commencing work. If this drawing exceeds the quantities taken in any way, the Technician is to be informed before work is initiated.  
Work within The Construction (Design and Management) Regulations 2007 is not to start until a Health & Safety Plan has been produced. This drawing is Copyright and must not be reproduced without consent of BHD Partnership Ltd

REV	DATE	BY	AMENDMENT	CHKD	APVD
A	14.05.15	CW	Issued for approval	TRH	

CLIENT: Mr M. Dunn & Ms A. M. Cawkwell		
PROJECT: Proposed balconies to Norcath Cottage, Darnholme, Goathland		
A3	DRN: C Walker	DATE: 13.05.15
SCALE: As shown	ISSUE: Preliminary	

DRAWING TITLE:  
**Block Plan and  
Location Plan**

DRAWING NR:  
**D10696-01**

REV:  
**A**