
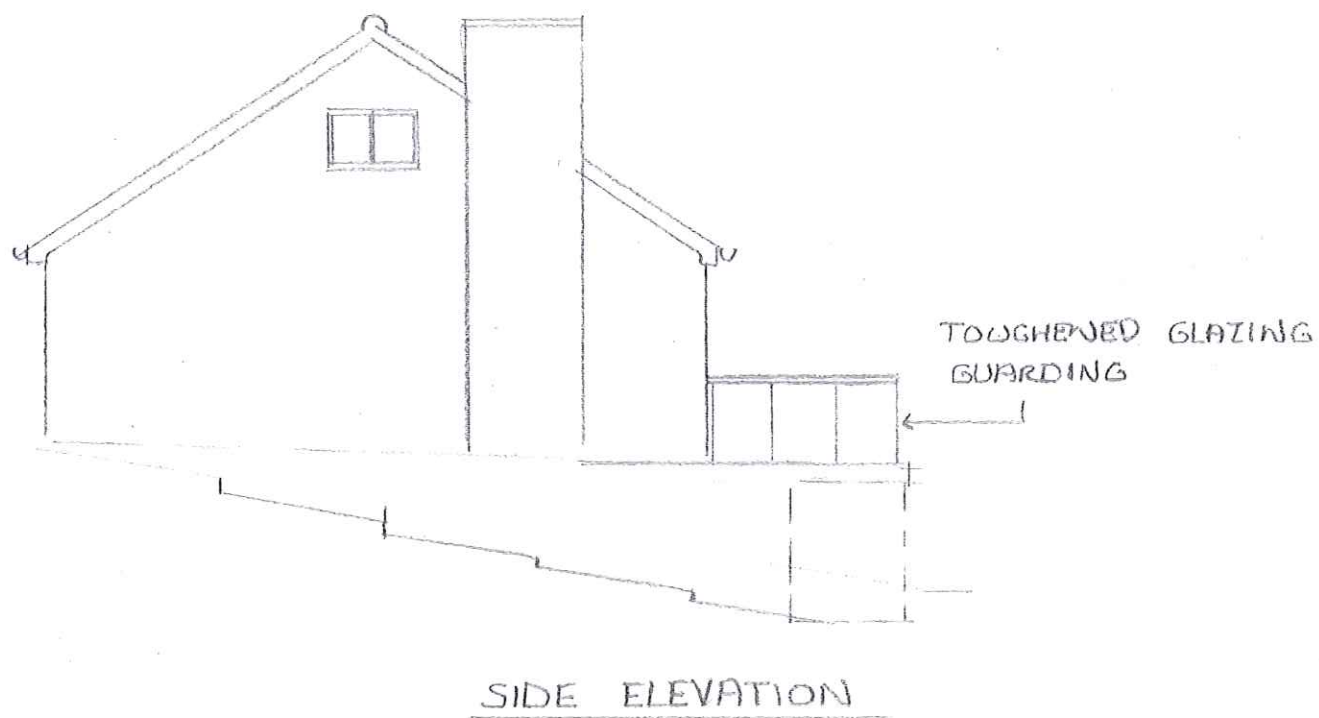
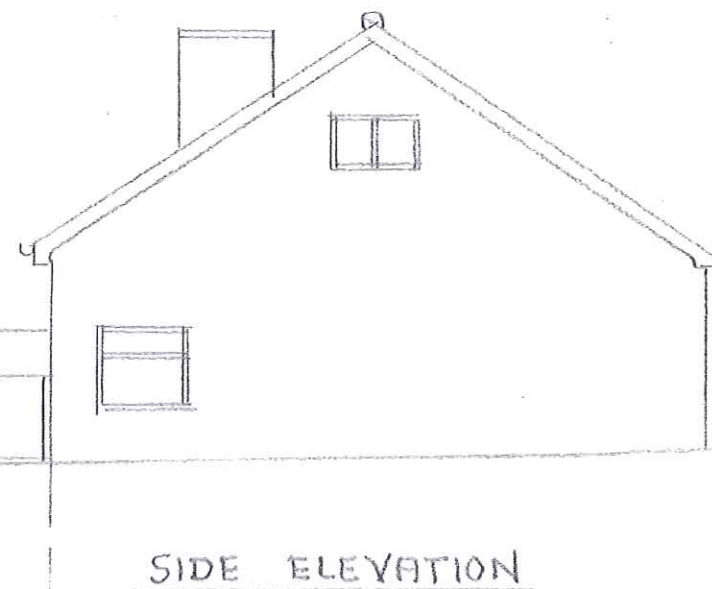


PROPOSED

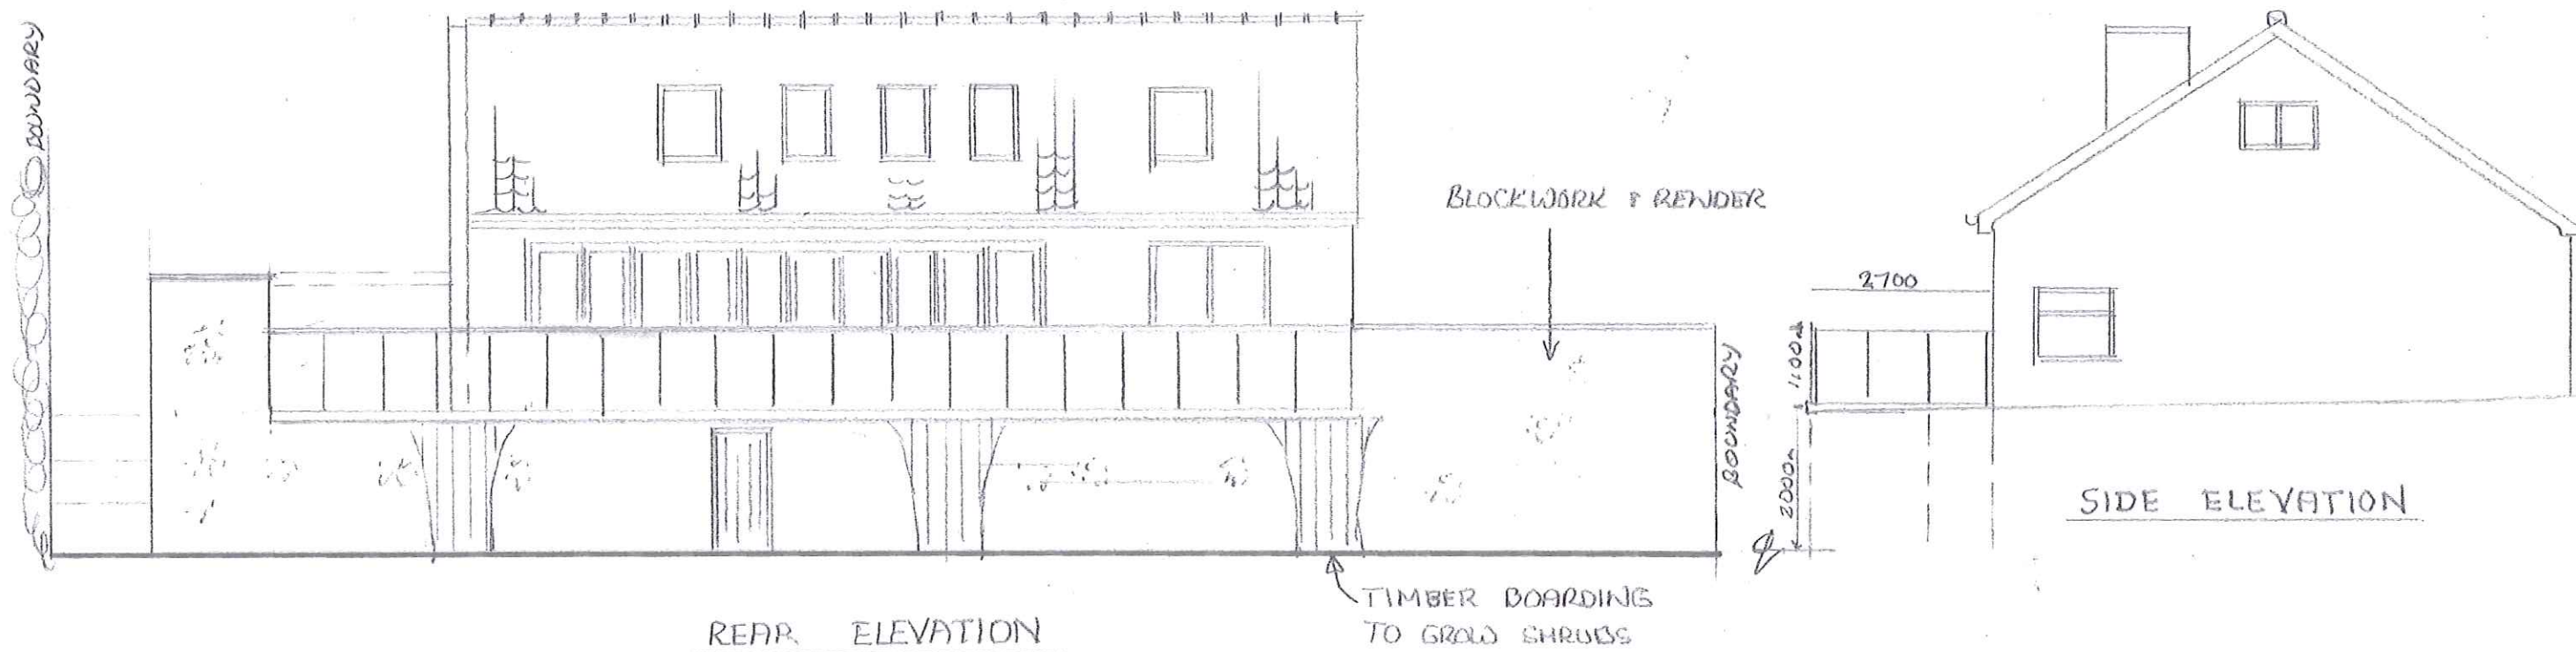

11 JUN 2015

TD / 22a / 15  
PROPOSED REAR BALCONY  
AT 15 EGTON ROAD AISLAGH  
WHITBY  
FOR MR J BARNES  
SCALE 1:100

EGTON ROAD

NO 15 EGTON ROAD  
AISLABY

GARAGE

DRIVEWAY

DWELLING

EX FLAG

LAWN

GARDEN

BALCONY

LAWN

BLOCK PLAN SCALE 1:100


TD/22a/15

NUMBER

25 JUN 2015

BALCONY DETAILS

SCALE 1:50

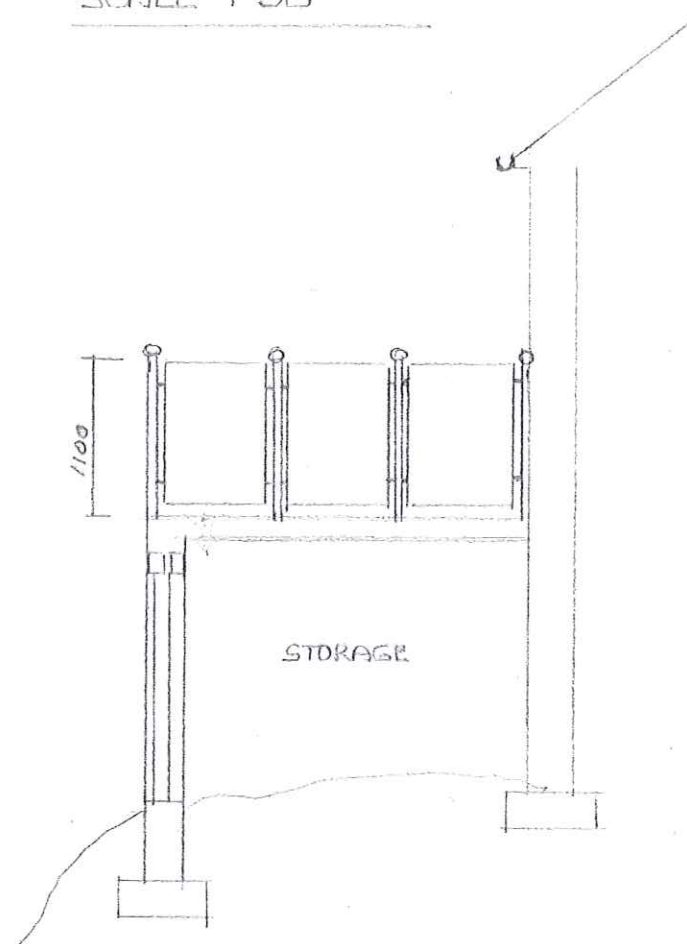

WALLS

CONCRETE BLOCK AND RENDER  
600x200 CONCRETE FOUNDATIONS

FLOOR

DECKING BOARDING  
150x50 JOISTS AT 400mm c/c  
FIXED TO HOUSE WALL WITH JOIST HANGERS

GUARDING

TOUGHENED GLASS FIXED TO 60mm  
STAINLESS STEEL POSTS



NOTES

Flags or  
concrete steps  
foundations  
as per section  
all on own  
property



# EXISTING

DORMER WINDOWS REMOVED

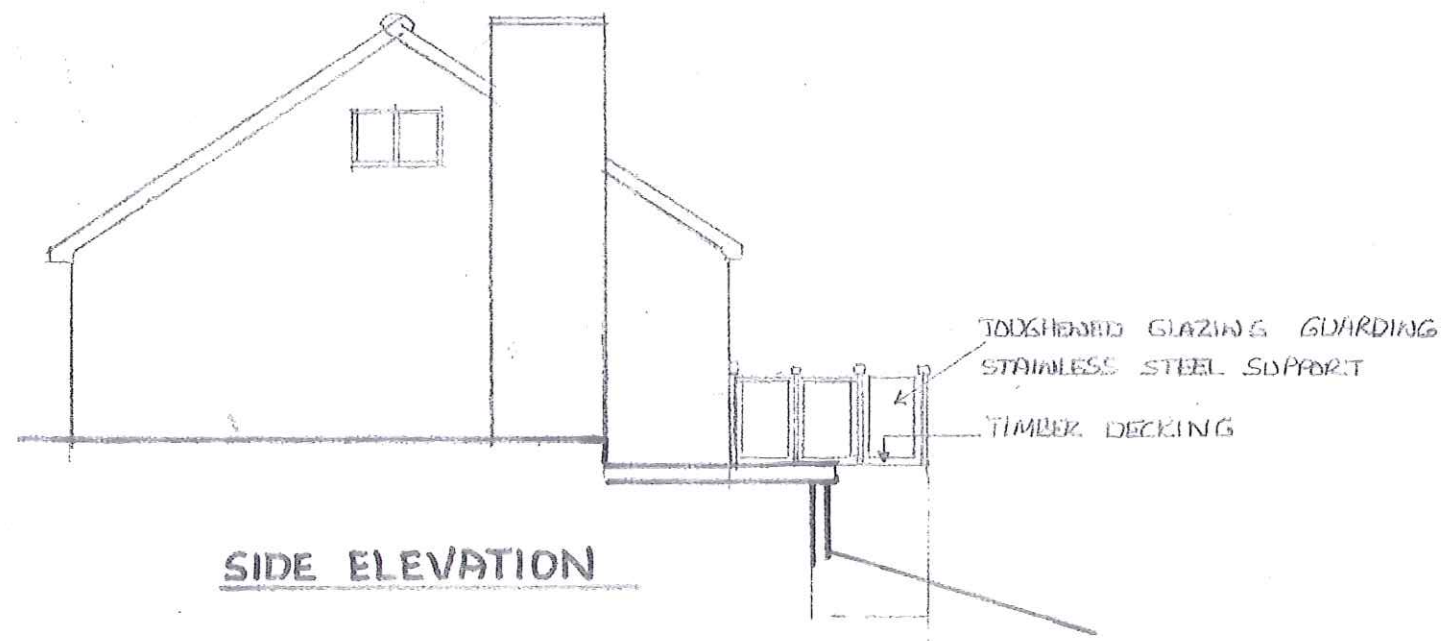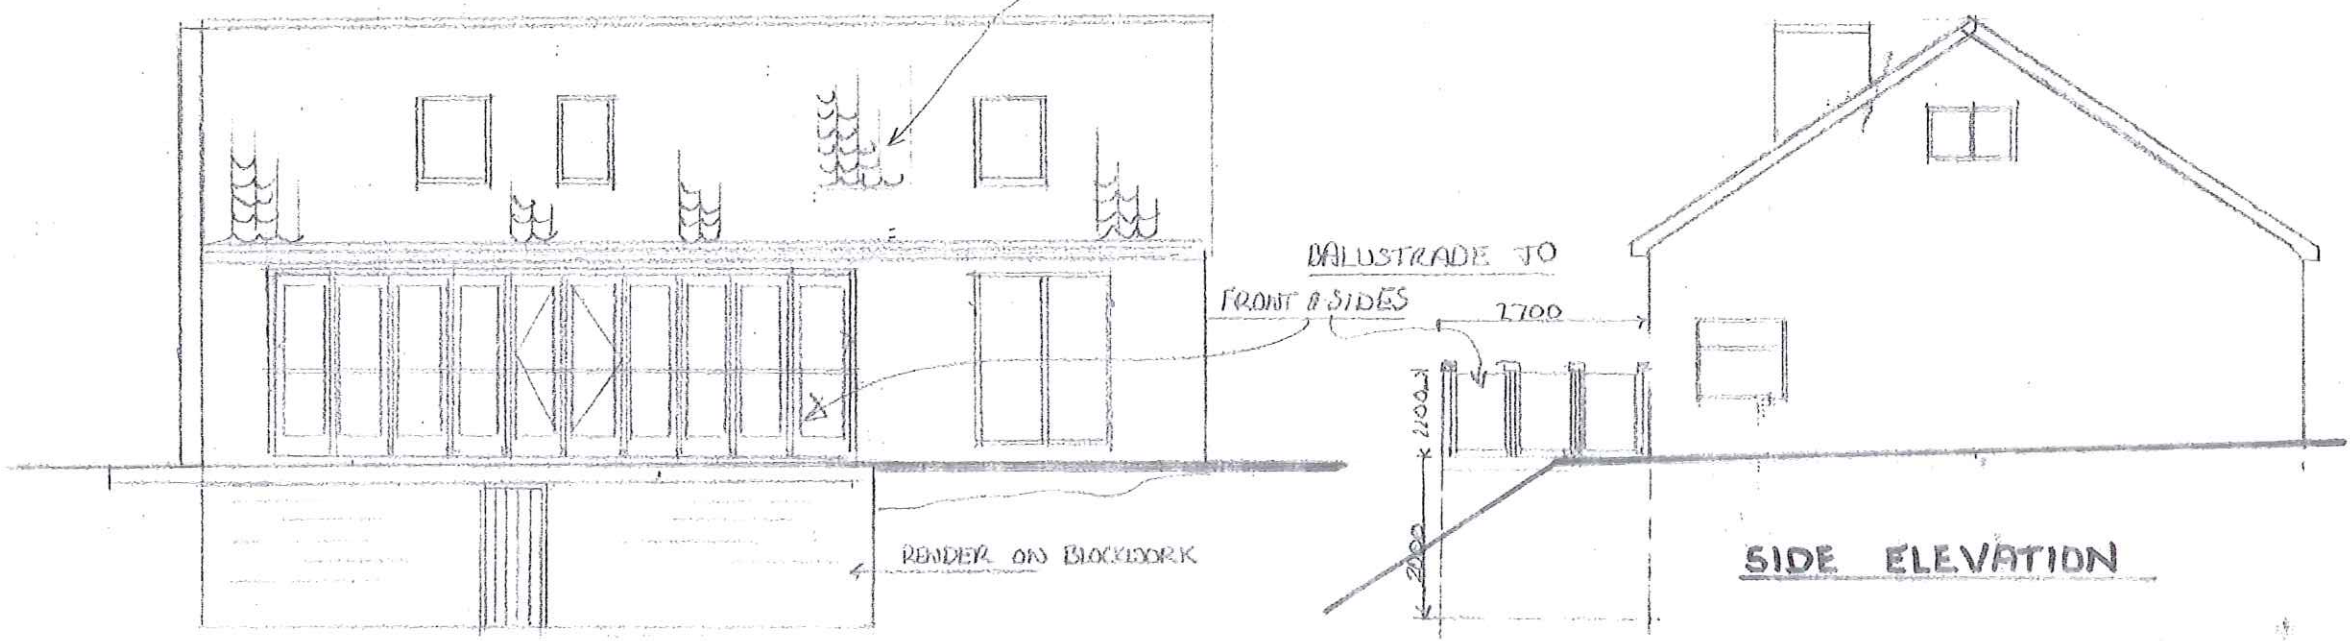

11/11/16

TD/22/16  
PROPOSED REAR BALCONY  
AT 15 EGTON ROAD AISLABY  
FOR MR J BARNES  
SCALE 1:100 1:50

EGTON ROAD

NO 15 EGTON ROAD  
AISLABY

GARAGE

DRIVEWAY

CONIFER HEDGE

DWELLING

VERANDA


CONIFER HEDGE

BLOCK PLAN SCALE 1:100

TD/22/14

BALCONY DETAILS  
SCALE 1:50

NV  
11 JUN 2015

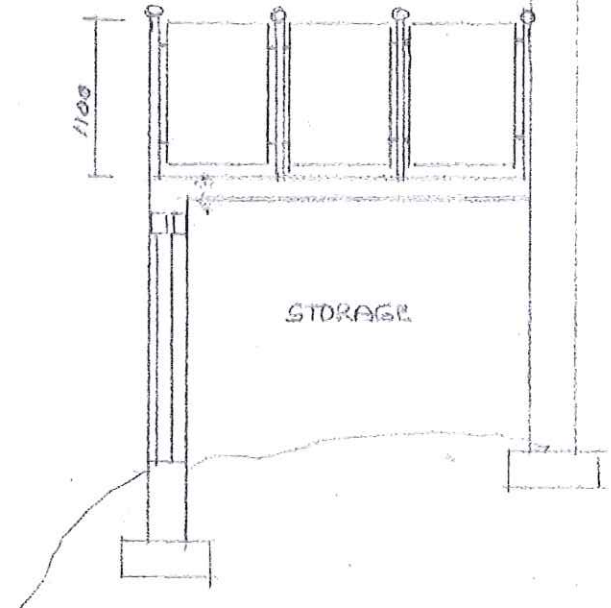

WALLS

CONCRETE BLOCK AND RENDER  
600x200 CONCRETE FOUNDATIONS

FLOOR

DECKING BOARDING  
150x50 JOISTS AT 400mm c/c  
FIXED TO HOSE WALL WITH JOIST HANGERS

GUARDING

TOUGHENED GLASS FIXED TO 60mm  
STAINLESS STEEL POSTS