


NYMNPFA  
27 JUL 2015

Middlewood Farm Holiday Park  
Fylingthorpe  
Whitby  
YO22 4UF  
Location Plan  
Scale 1:2000

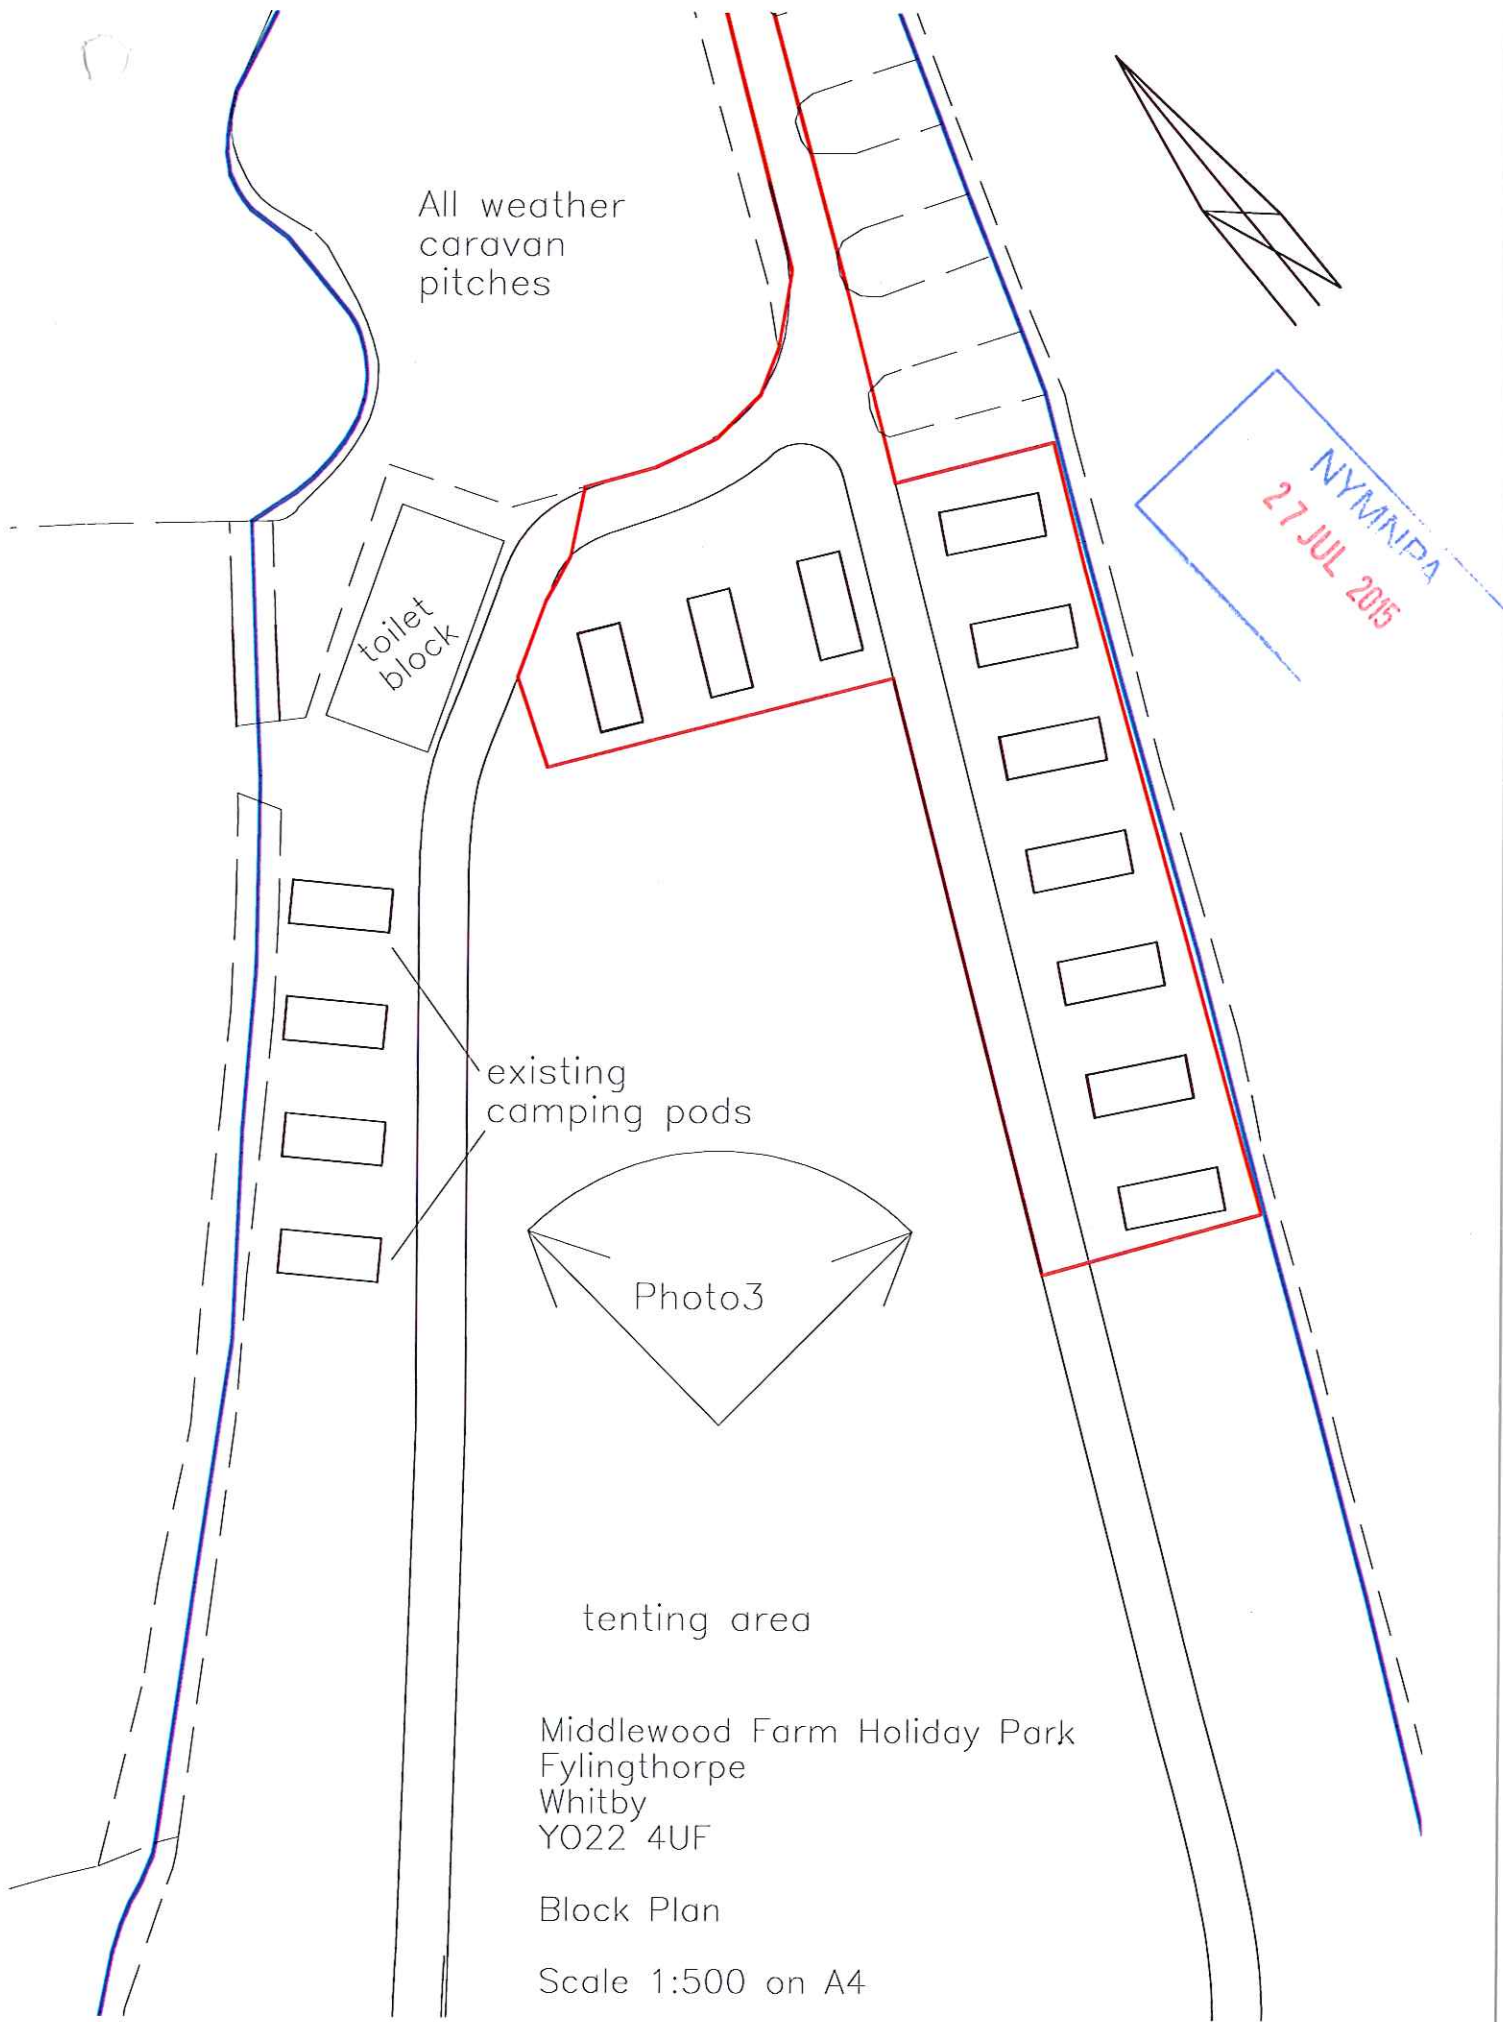

All weather  
caravan  
pitches

toilet  
block

existing  
camping pods

Photo3

tenting area

NYM/NPA  
27 JUL 2015

Middlewood Farm Holiday Park  
Fylingthorpe  
Whitby  
YO22 4UF

Block Plan

Scale 1:500 on A4