


SITE PLAN

SUFFIELD HEIGHTS FARM


100:1

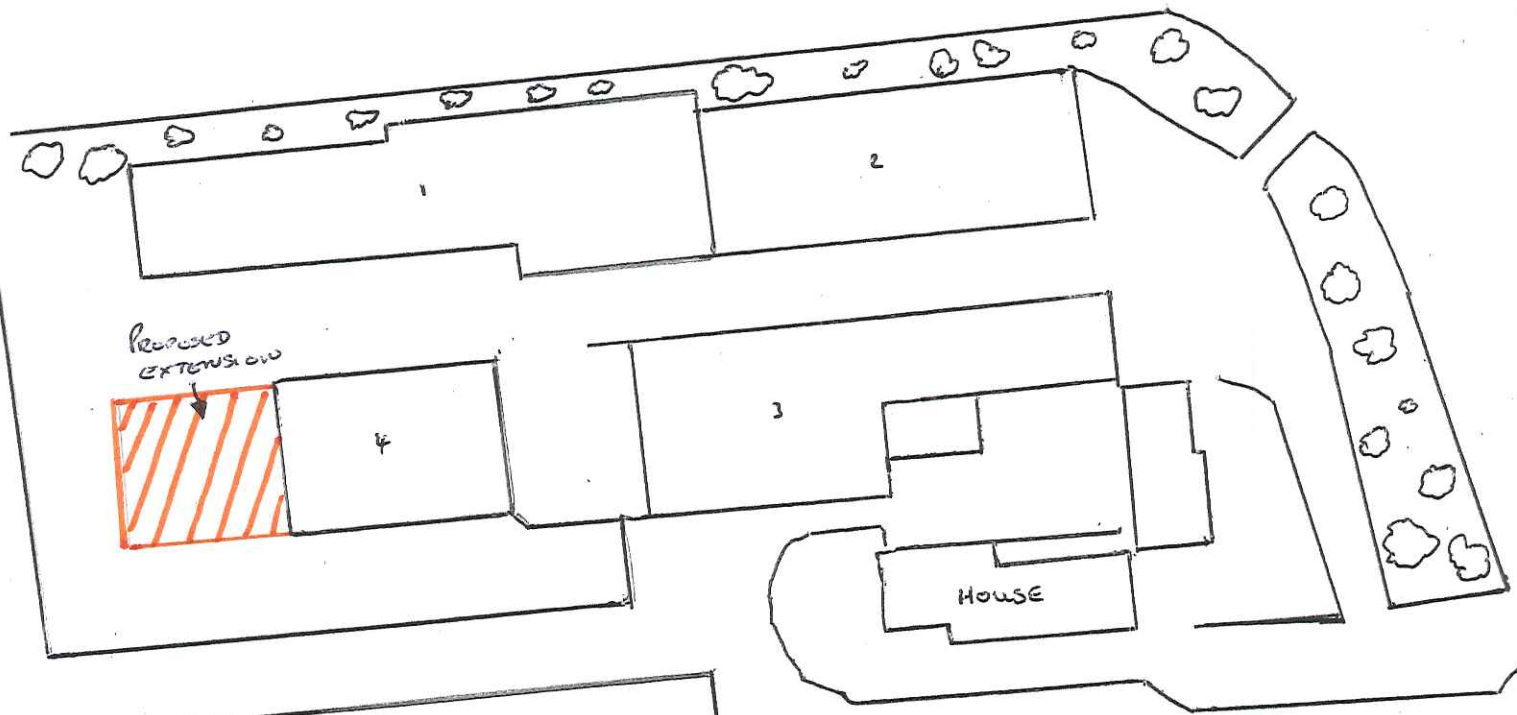



SUFFIELD HEIGHTS FARM PROPOSED AGRICULTURAL BUILDING

DRAINAGE SOAKAWAY


TOP VIEW

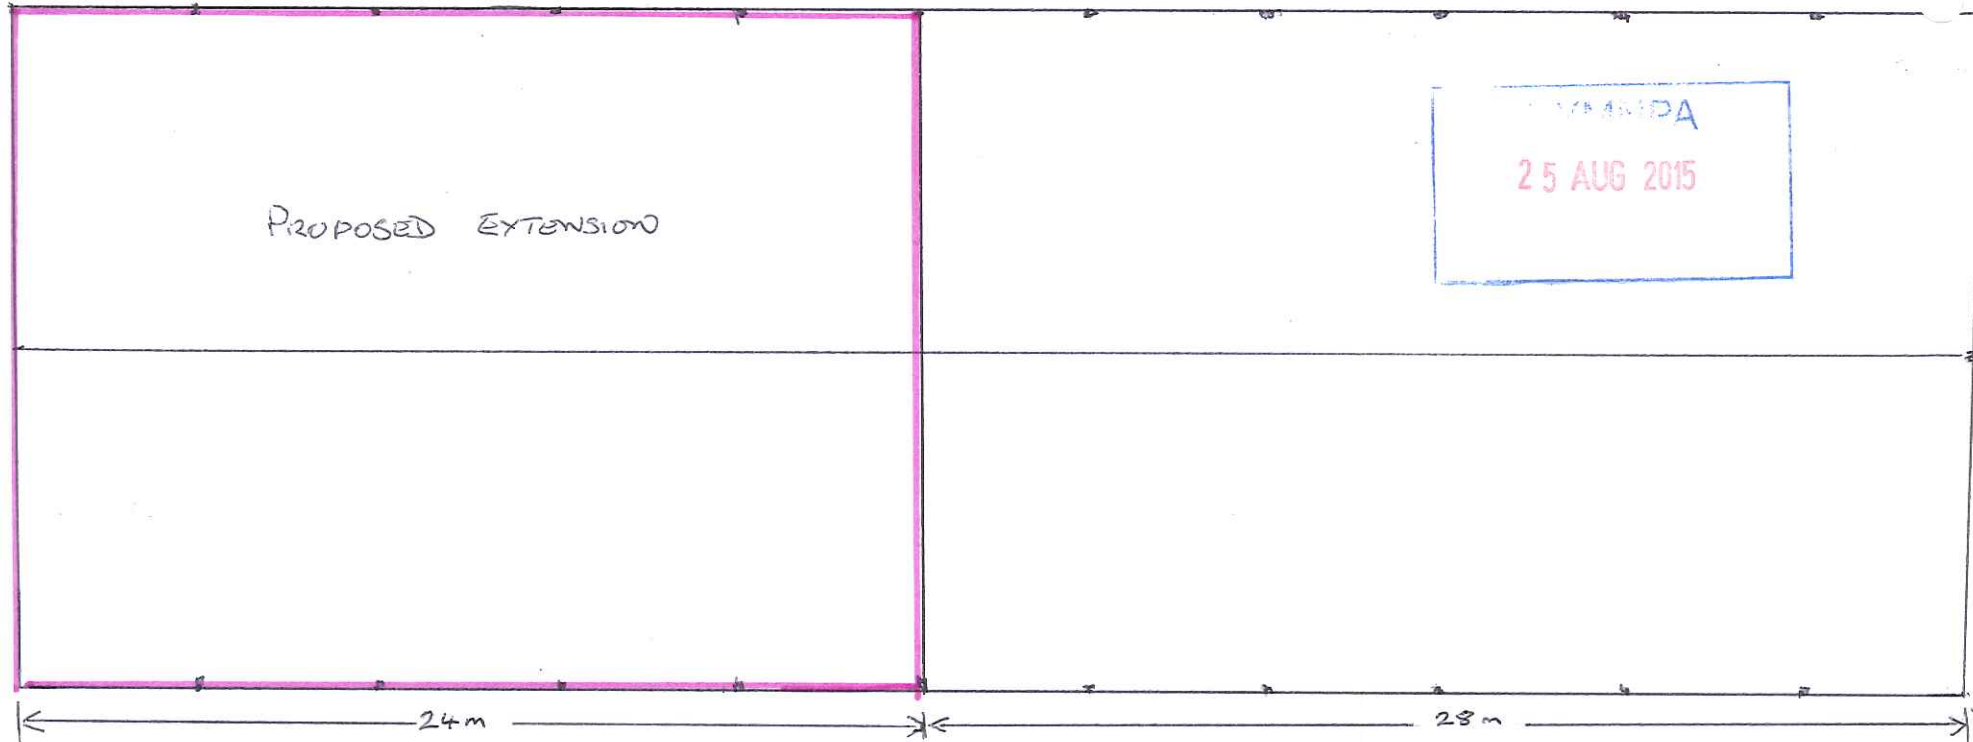

SIDE VIEW

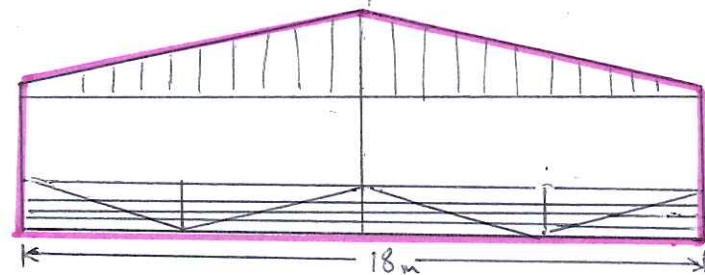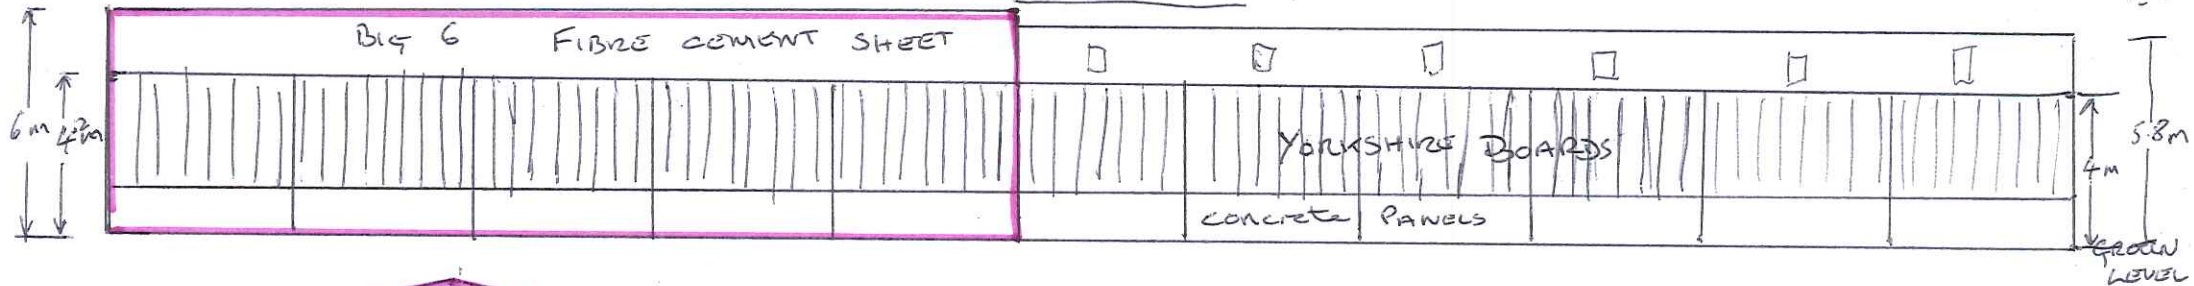

EAST END VIEW

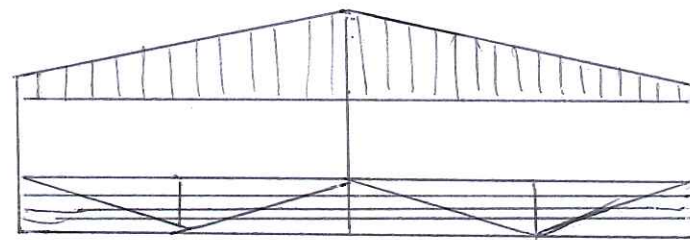

WEST END VIEW