



Chestnut House

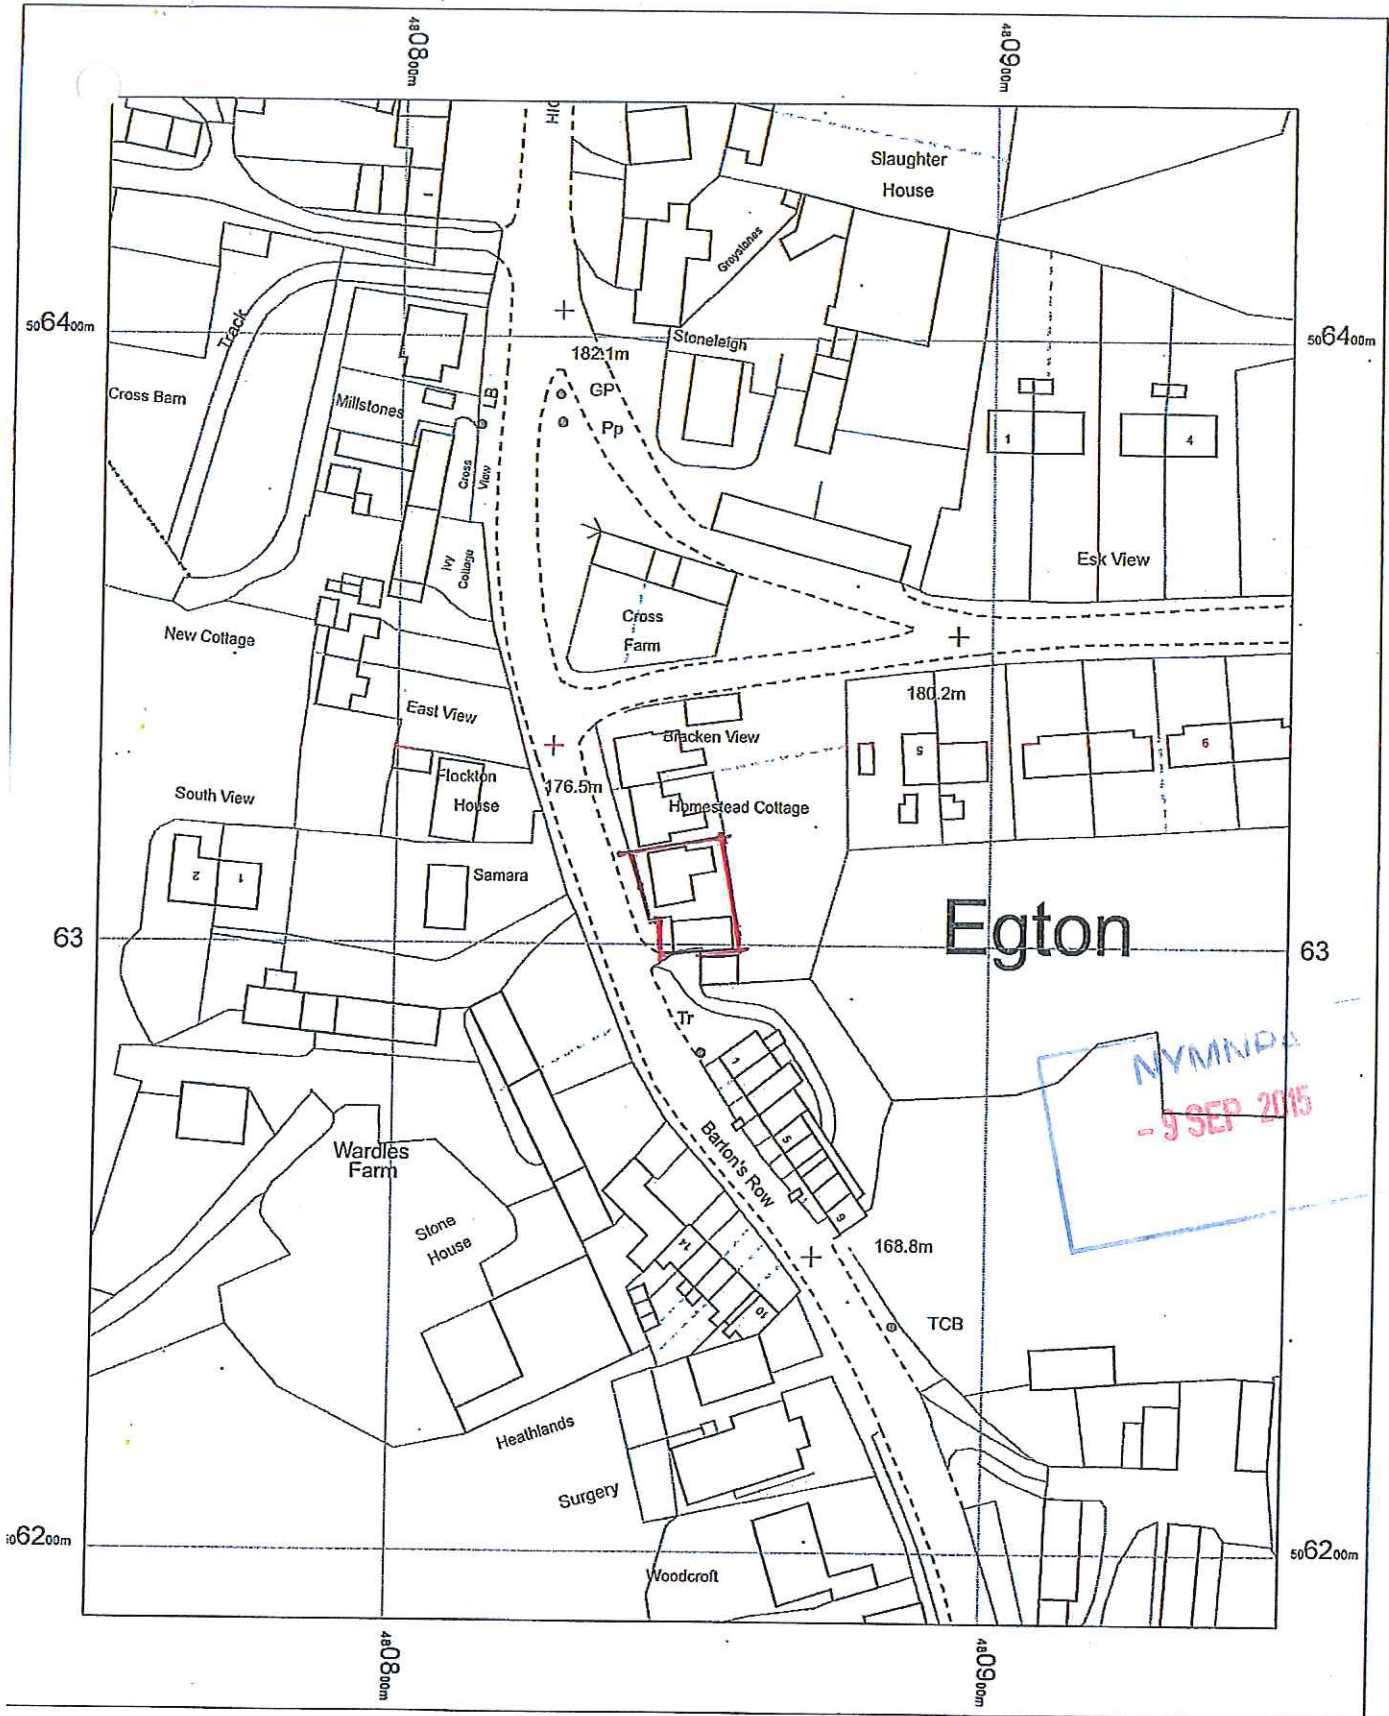

OS MasterMap 1250/2500/10000 scale
 09 September 2015, ID: BW1-00461457
maps.blackwell.co.uk

1:1250 scale print at A4, Centre: 480850 E, 506314 N

©Crown Copyright Ordnance Survey. Licence no.
 100041040

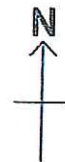

BLACKWELL'S
www.blackwellmapping.co.uk

