



SITE LOCATION
(Scale 1:50000)

Ordnance Survey map extract based upon Landranger map series with the permission of the controller of Her Majesty's Stationery Office Licence No. 0100023487 Crown copyright.

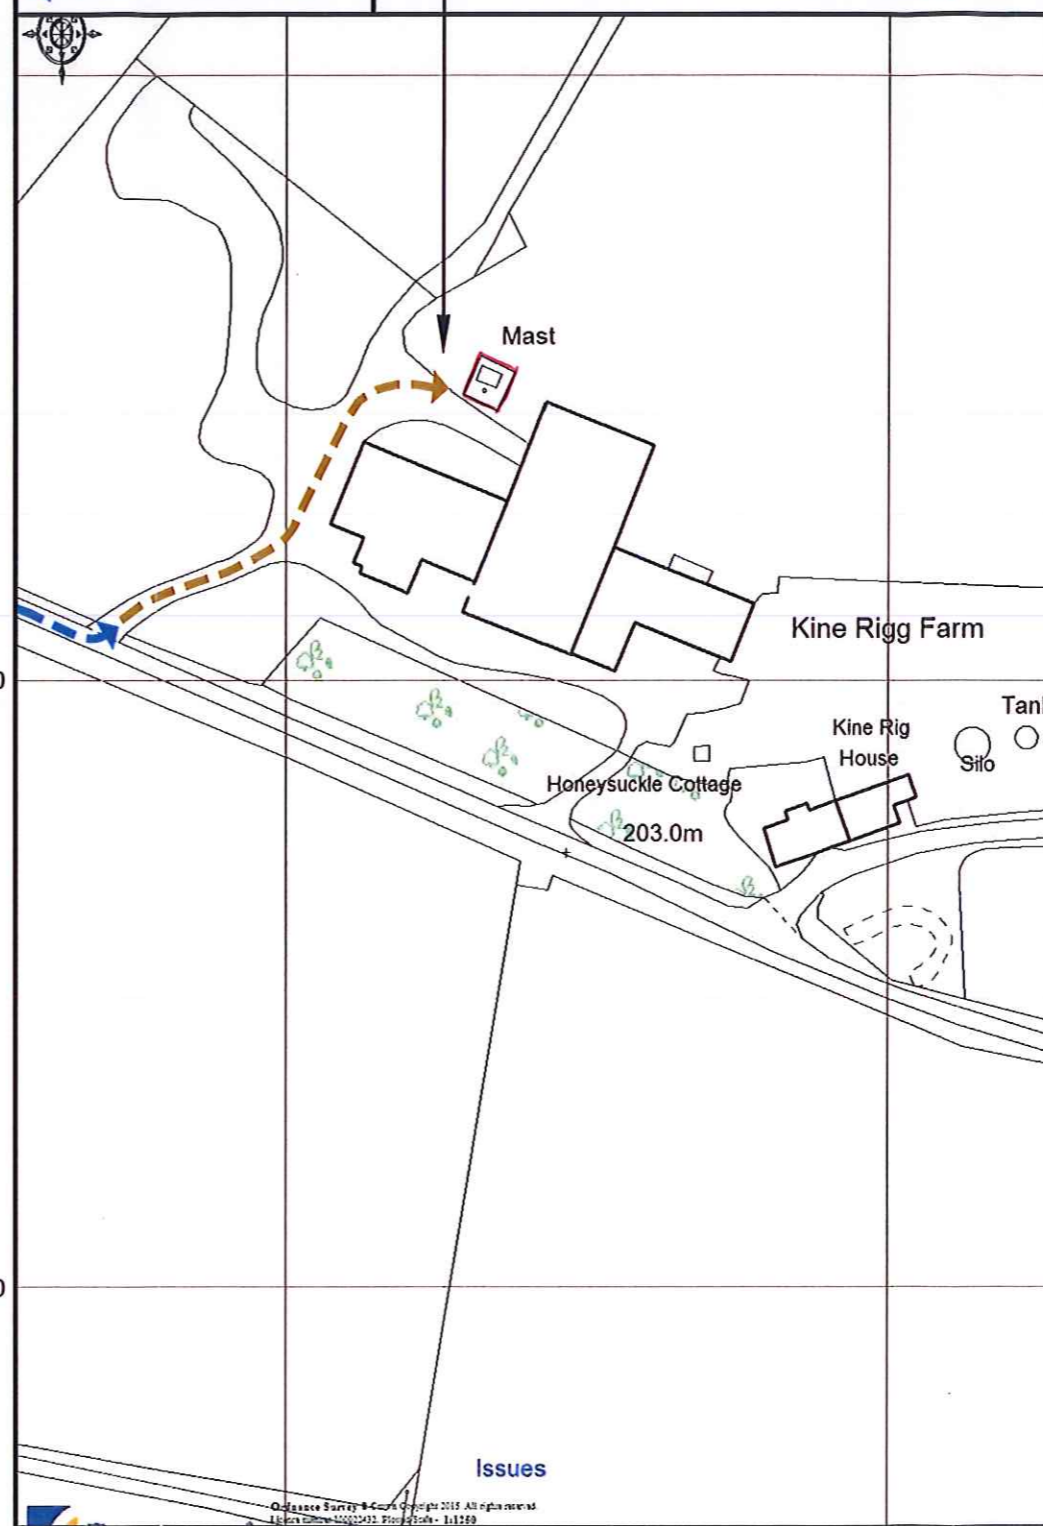

SITE PHOTOGRAPH

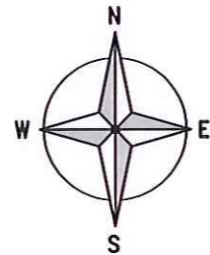

DETAILED SITE LOCATION
(Scale 1:1250)

Based upon Ordnance Survey map extract with the permission of the Controller of Her Majesty's Stationery Office. Crown copyright. Licence No. 100020449

ALL DIMENSIONS ARE IN mm UNLESS NOTED OTHERWISE

N.G.R E: 498032 N: 498547

CONCESSION REQUIRED NO

DIRECTIONS TO SITE:
TAKE THE A171 NORTH FROM SCARBOROUGH FOR APPROX. 6 MILES. TURN RIGHT SIGNPOSTED 'STAINTONDALE' & 'SHIRE HORSE FARM'. TURN FIRST RIGHT AGAIN ONTO STUBBS LANE THEN RIGHT AGAIN ONTO BROWN RIGG ROAD. TURN LEFT AT THE SECOND FARM WHERE THE SITE IS VISIBLE AT THE FAR SIDE OF THE FARM BUILDINGS.

-7 OCT 2015

NOTES:
PEAR DISTRICT NATIONAL PARK AUTHORITY
ALLOCATED: GROUP OFFICER
DATE REQ'D 02 OCT 2015
ACKNOWLEDGEMENT: REPLY: FILE ALLOCATION: COPIED TO:

A	Issued for Approval	SBL	SOS	18.03.15
REV	MODIFICATION	BY	CH	DATE

CLARKE telecom
Unit E, Madison Place, Northampton Road, Manchester, M40 5AG
Tel: 0161 785 4500
Fax: 0161 785 4501
Web: www.clarke-telecom.com

vodafone
CTIL - BEACON

Cell Name		Opt.
KINE RIGG FARM - STAINTONDALE		-
Cell ID No		
CTIL	TEF	VF
110623	074474	6847

Site Address / Contact Details
KINE RIGG FARM
STAINTONDALE
SCARBOROUGH
NORTH YORKSHIRE
YO13 0EB

Drawing Title:		SITE LOCATION MAPS	
Purpose of issue:		PLANNING	
Drawing Number:		100	
Surveyed By:	SOS	Original Sheet Size:	A3
Drawn:	SBL	Date:	18.03.15
Checked:	SOS	Date:	18.03.15
Dwg Rev:	A	Pack Issue:	B