

Amendments/Additional Information

- Amended layout of buildings/outside areas
- Additional background information
- Amended design
- Revised access arrangements
- Change of description of proposed development
- Change in site boundaries
- Other (as specified below)

H5/

Wendy Strangeway

From: Hilary Saunders
Sent: 19 November 2015 14:58
To: Planning
Subject: FW: Woodleigh House, Aislaby
Attachments: 3122-02b.pdf

H. Saunders

**Mrs Hilary Saunders
Planning Team Leader
Development Management**

North York Moors National Park Authority
The Old Vicarage
Bondgate
Helmsley
York
YO62 5BP

Tel. no. 01439 772700
Web: www.northyorkmoors.org.uk

From: Richard Agar [
Sent: 19 November 2015 14:46
To: Hilary Saunders
Subject: Woodleigh House, Aislaby

19 NOV 2015
CK

Dear Hilary
YOUR REF: NYM/2015/0732/FL
WOODLEIGH HOUSE, 21 MAIN ROAD, AISLABY, WHITBY

Please find attached our site plan ref 3.122-02 rev B.
This drawing has been revised to show various items of proposed garden landscaping.
As recently discussed I would be grateful if you could include this drawing with our current planning application for conversion of an outbuilding.

If you require any further details or information please do not hesitate to contact me.

Regards

Richard Agar

R Agar Associates Ltd
Ivy House Farm, 8 Main Road,
Aislaby, WHITBY, YO21 1SW

AMENDED
Notes

AMENDED

Notes

- NEW 1800mm HIGH TIMBER TRELLIS SET AROUND EXISTING OIL TANK.
- NEW STONE FLAG PATIO ADJACENT EX. OIL TANK
- 2.No. NEW 950 mm WIDE TIMBER POST & RAIL GATES.

19 NOV 2015

PLANNING ISSUE
NOT FOR CONSTRUCTION

Rev 'B' NEW ADDITIONAL GARDEN
LANDSCAPE DETAILS ADDED
18-11-15

Richard Agar
Associates Limited
Consulting Civil & Structural Engineers
8 MAIN ROAD, AISLABY
WHITBY
NORTH YORKSHIRE
YO21 1SW

Client
DR I FRANKLIN
WOODLEIGH HOUSE
21 MAIN ROAD
AISLABY, WHITBY

Project
CONVERSION OF
REDUNDANT OUTBUILDING
TO FORM
HOLIDAY ACCOMMODATION

Title
SITE PLAN


Drawn
RA

Date
Aug'15

Scales
1/200

Dwg No.
3.122-02

Rev
B

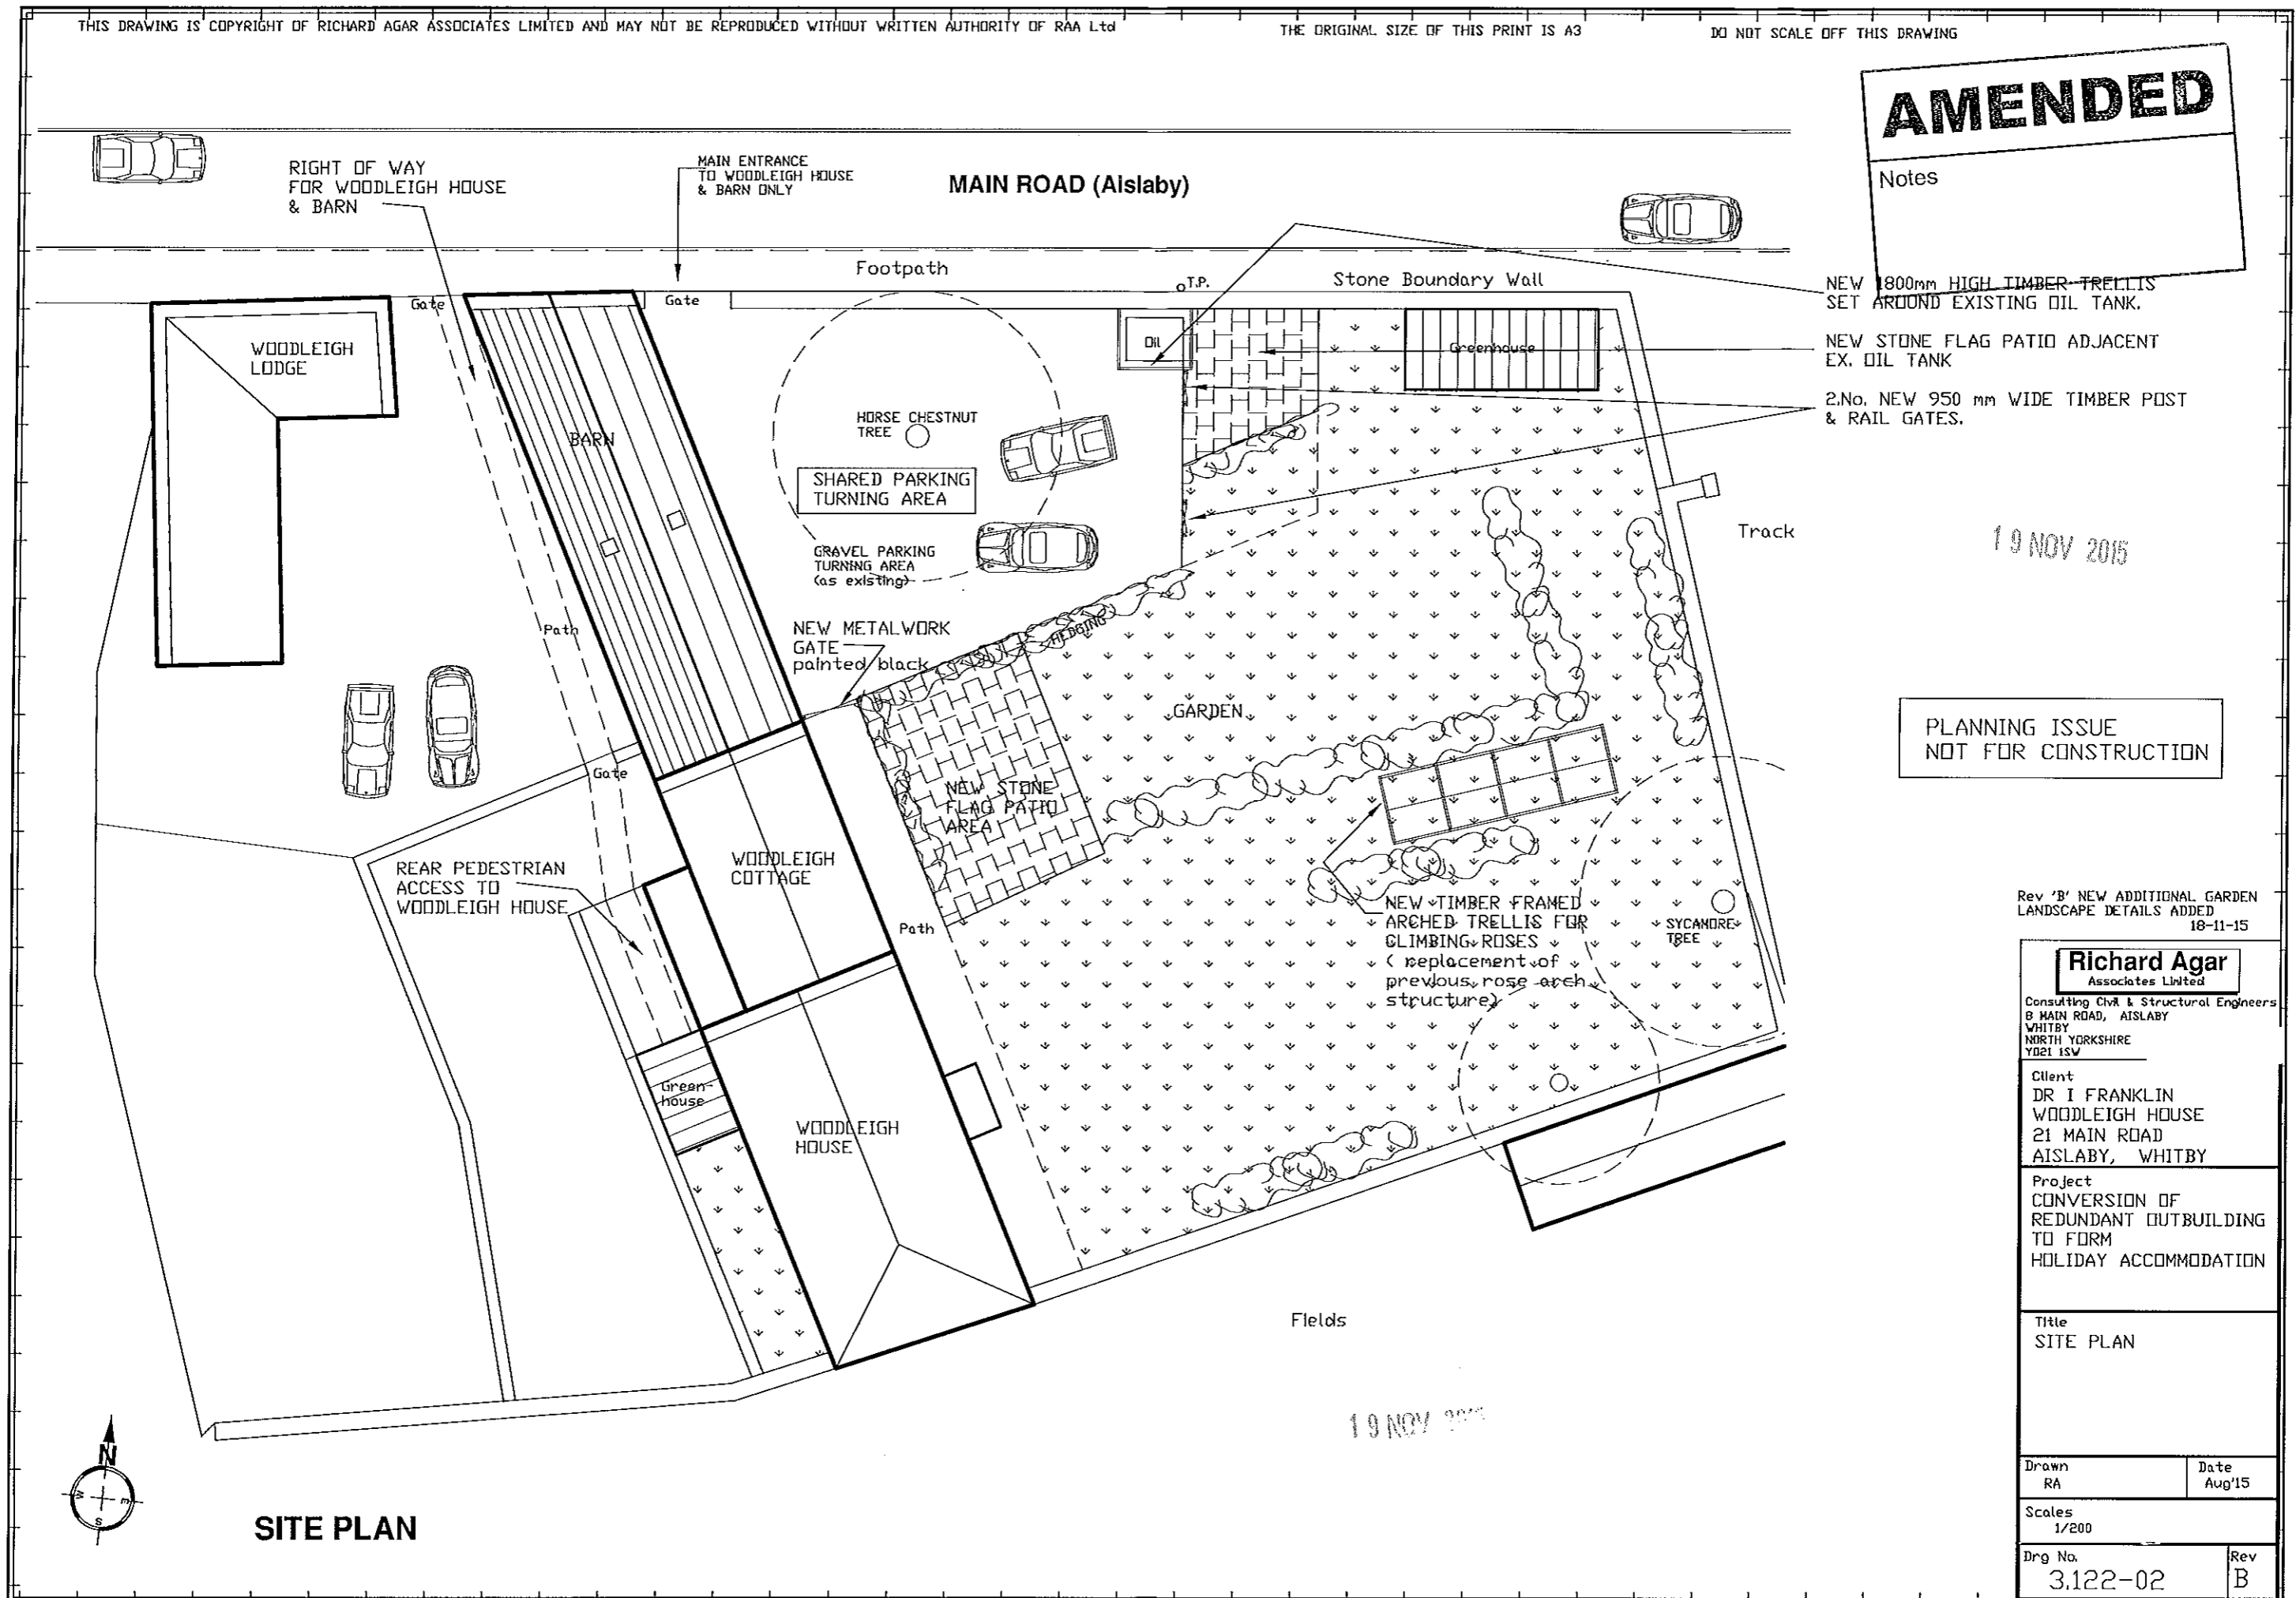

SITE PLAN

19 NOV 2015