


SITE LOCATION PLAN Scale 1:1250

**RE-ROOFING INCLUDING PROVISION OF VELUX ROOF WINDOWS
AT DALBY BIKE BARN, LOW DALBY, PICKERING, NORTH YORKSHIRE**

© Crown copyright and database rights 2015. Ordnance Survey 100021242

Date: Oct 2015
Dwg. no. : 5042-2



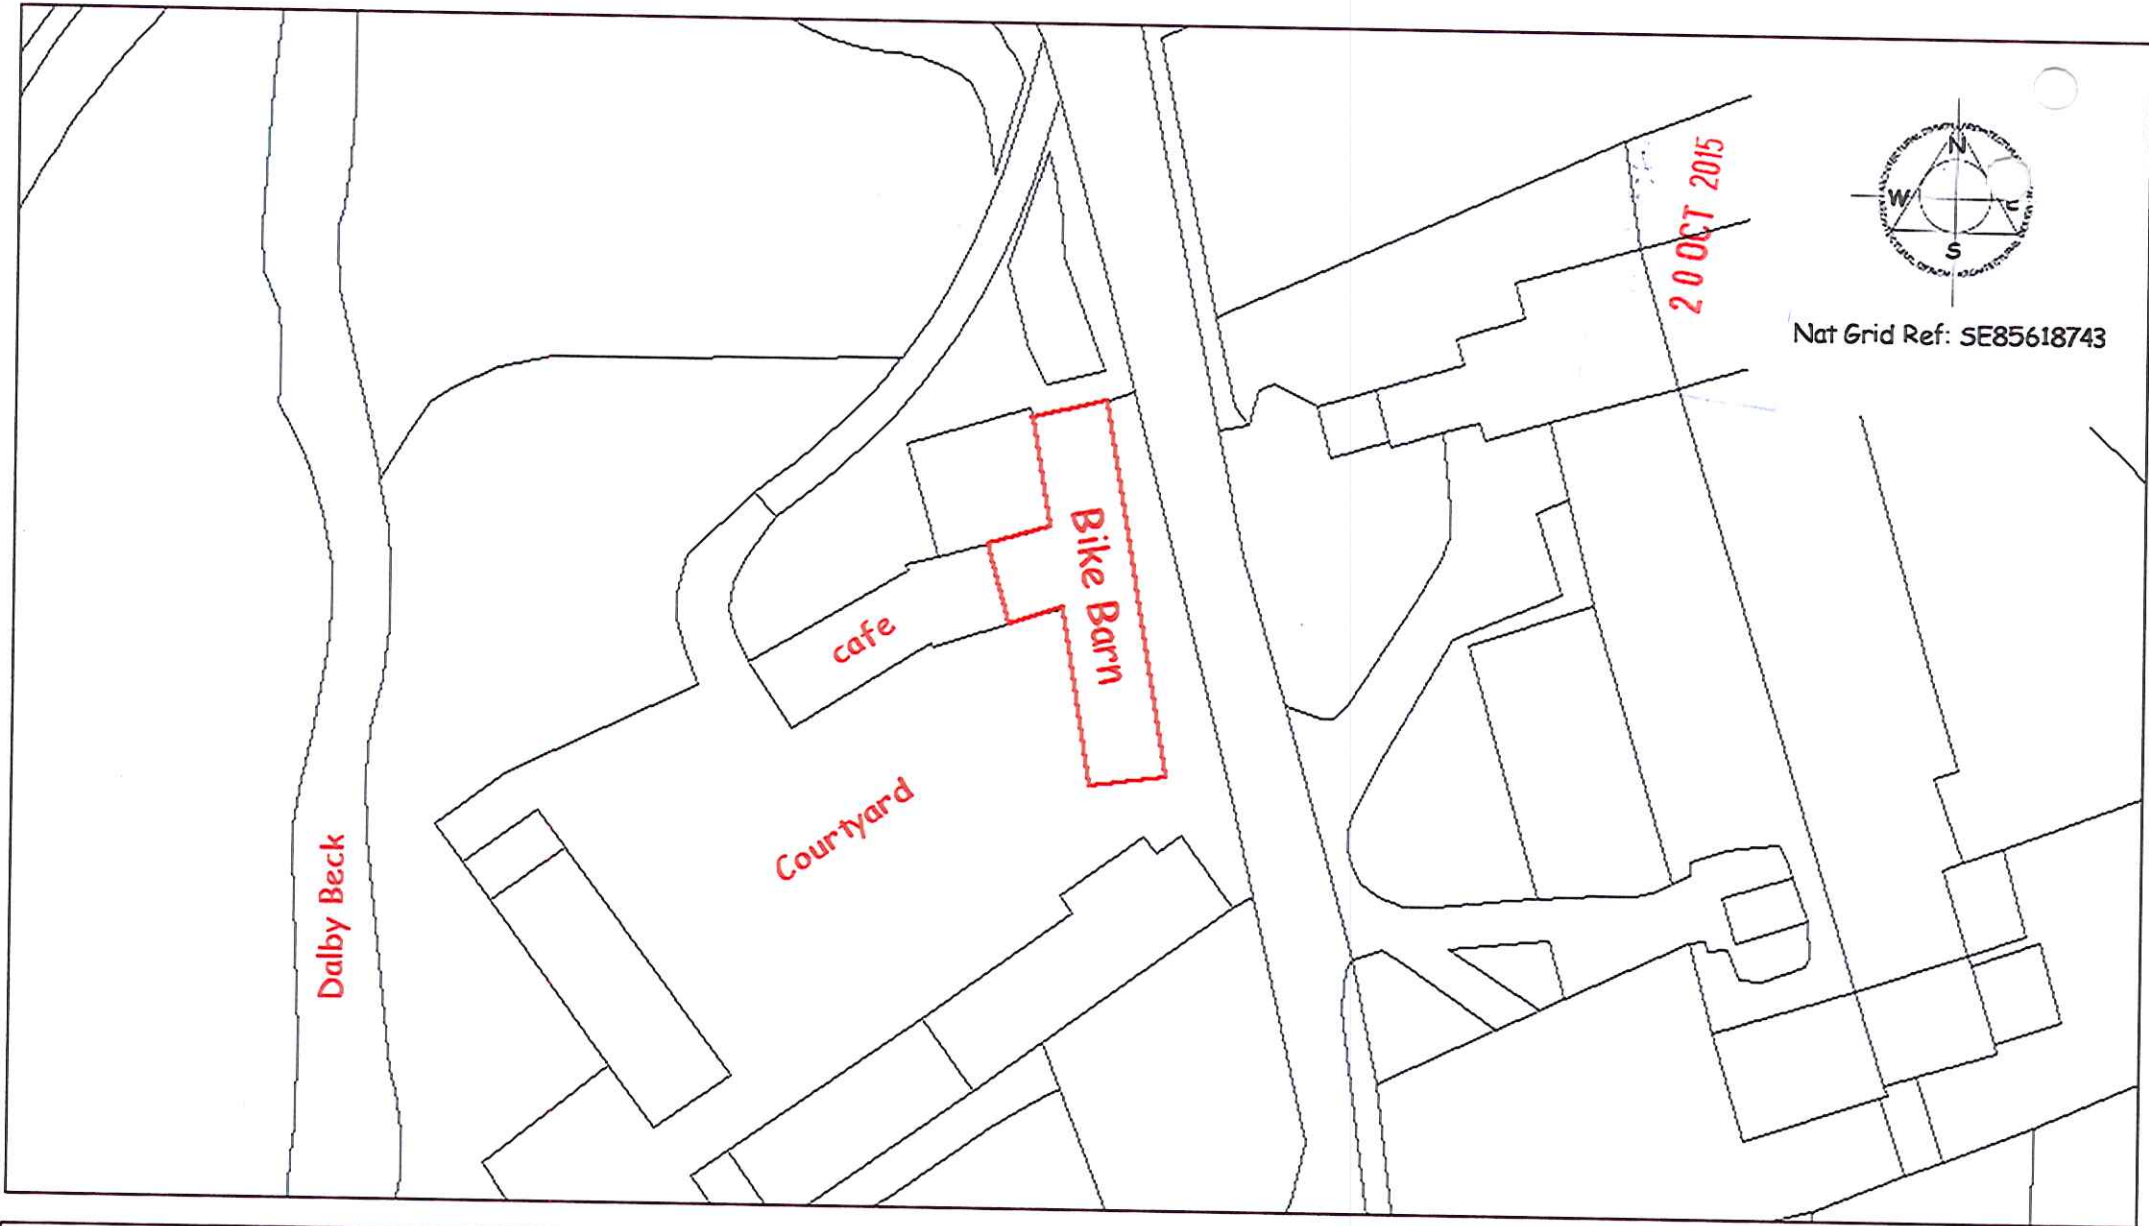

SITE LAYOUT PLAN Scale 1.500

**RE-ROOFING INCLUDING PROVISION OF VELUX ROOF WINDOWS
AT DALBY BIKE BARN, LOW DALBY, PICKERING, NORTH YORKSHIRE**

© Crown copyright and database rights 2015. Ordnance Survey 100021242

Date: Oct 2015
Dwg. no. : 5042-3

