


**BLOCK PLAN**  
 Scale 1:1250

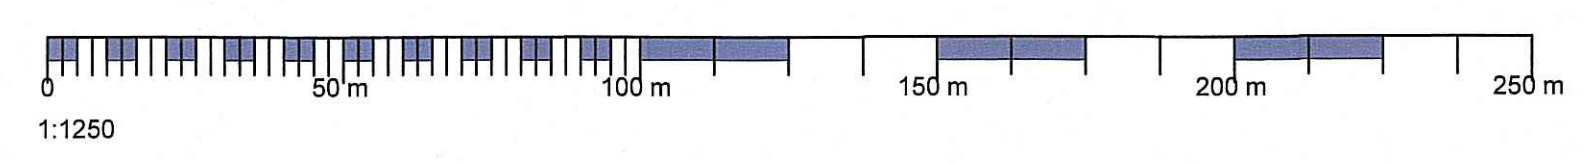

— Ownership Boundary  
 — Site Boundary

Rev.	Date	Amendment	Drawn	Checked
..	..	..	..	..

PROJECT:  
 MR R W WALKER  
 PROPOSED BUILDING AT SOUTH MOOR FARM  
 LANGDALE END, SCARBOROUGH, YO13 0LW  
 TITLE:  
 BLOCK PLANS

SCALE	DATE	DRAWN BY	CHECKED BY
AS SHOWN @A1	Oct 15	SA/JL	LG



www.acorus.co.uk  
 © ACORUS Rural Property Services Ltd.


PLANNING

-2 NOV




NOTES:


1. If in doubt ask
2. Written dimensions to be used only
3. This drawing is confidential and remains the exclusive property of ACORUS.
4. Do not copy unless authorised.

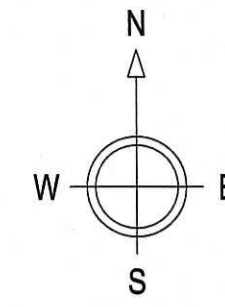

-2 NOV 2015

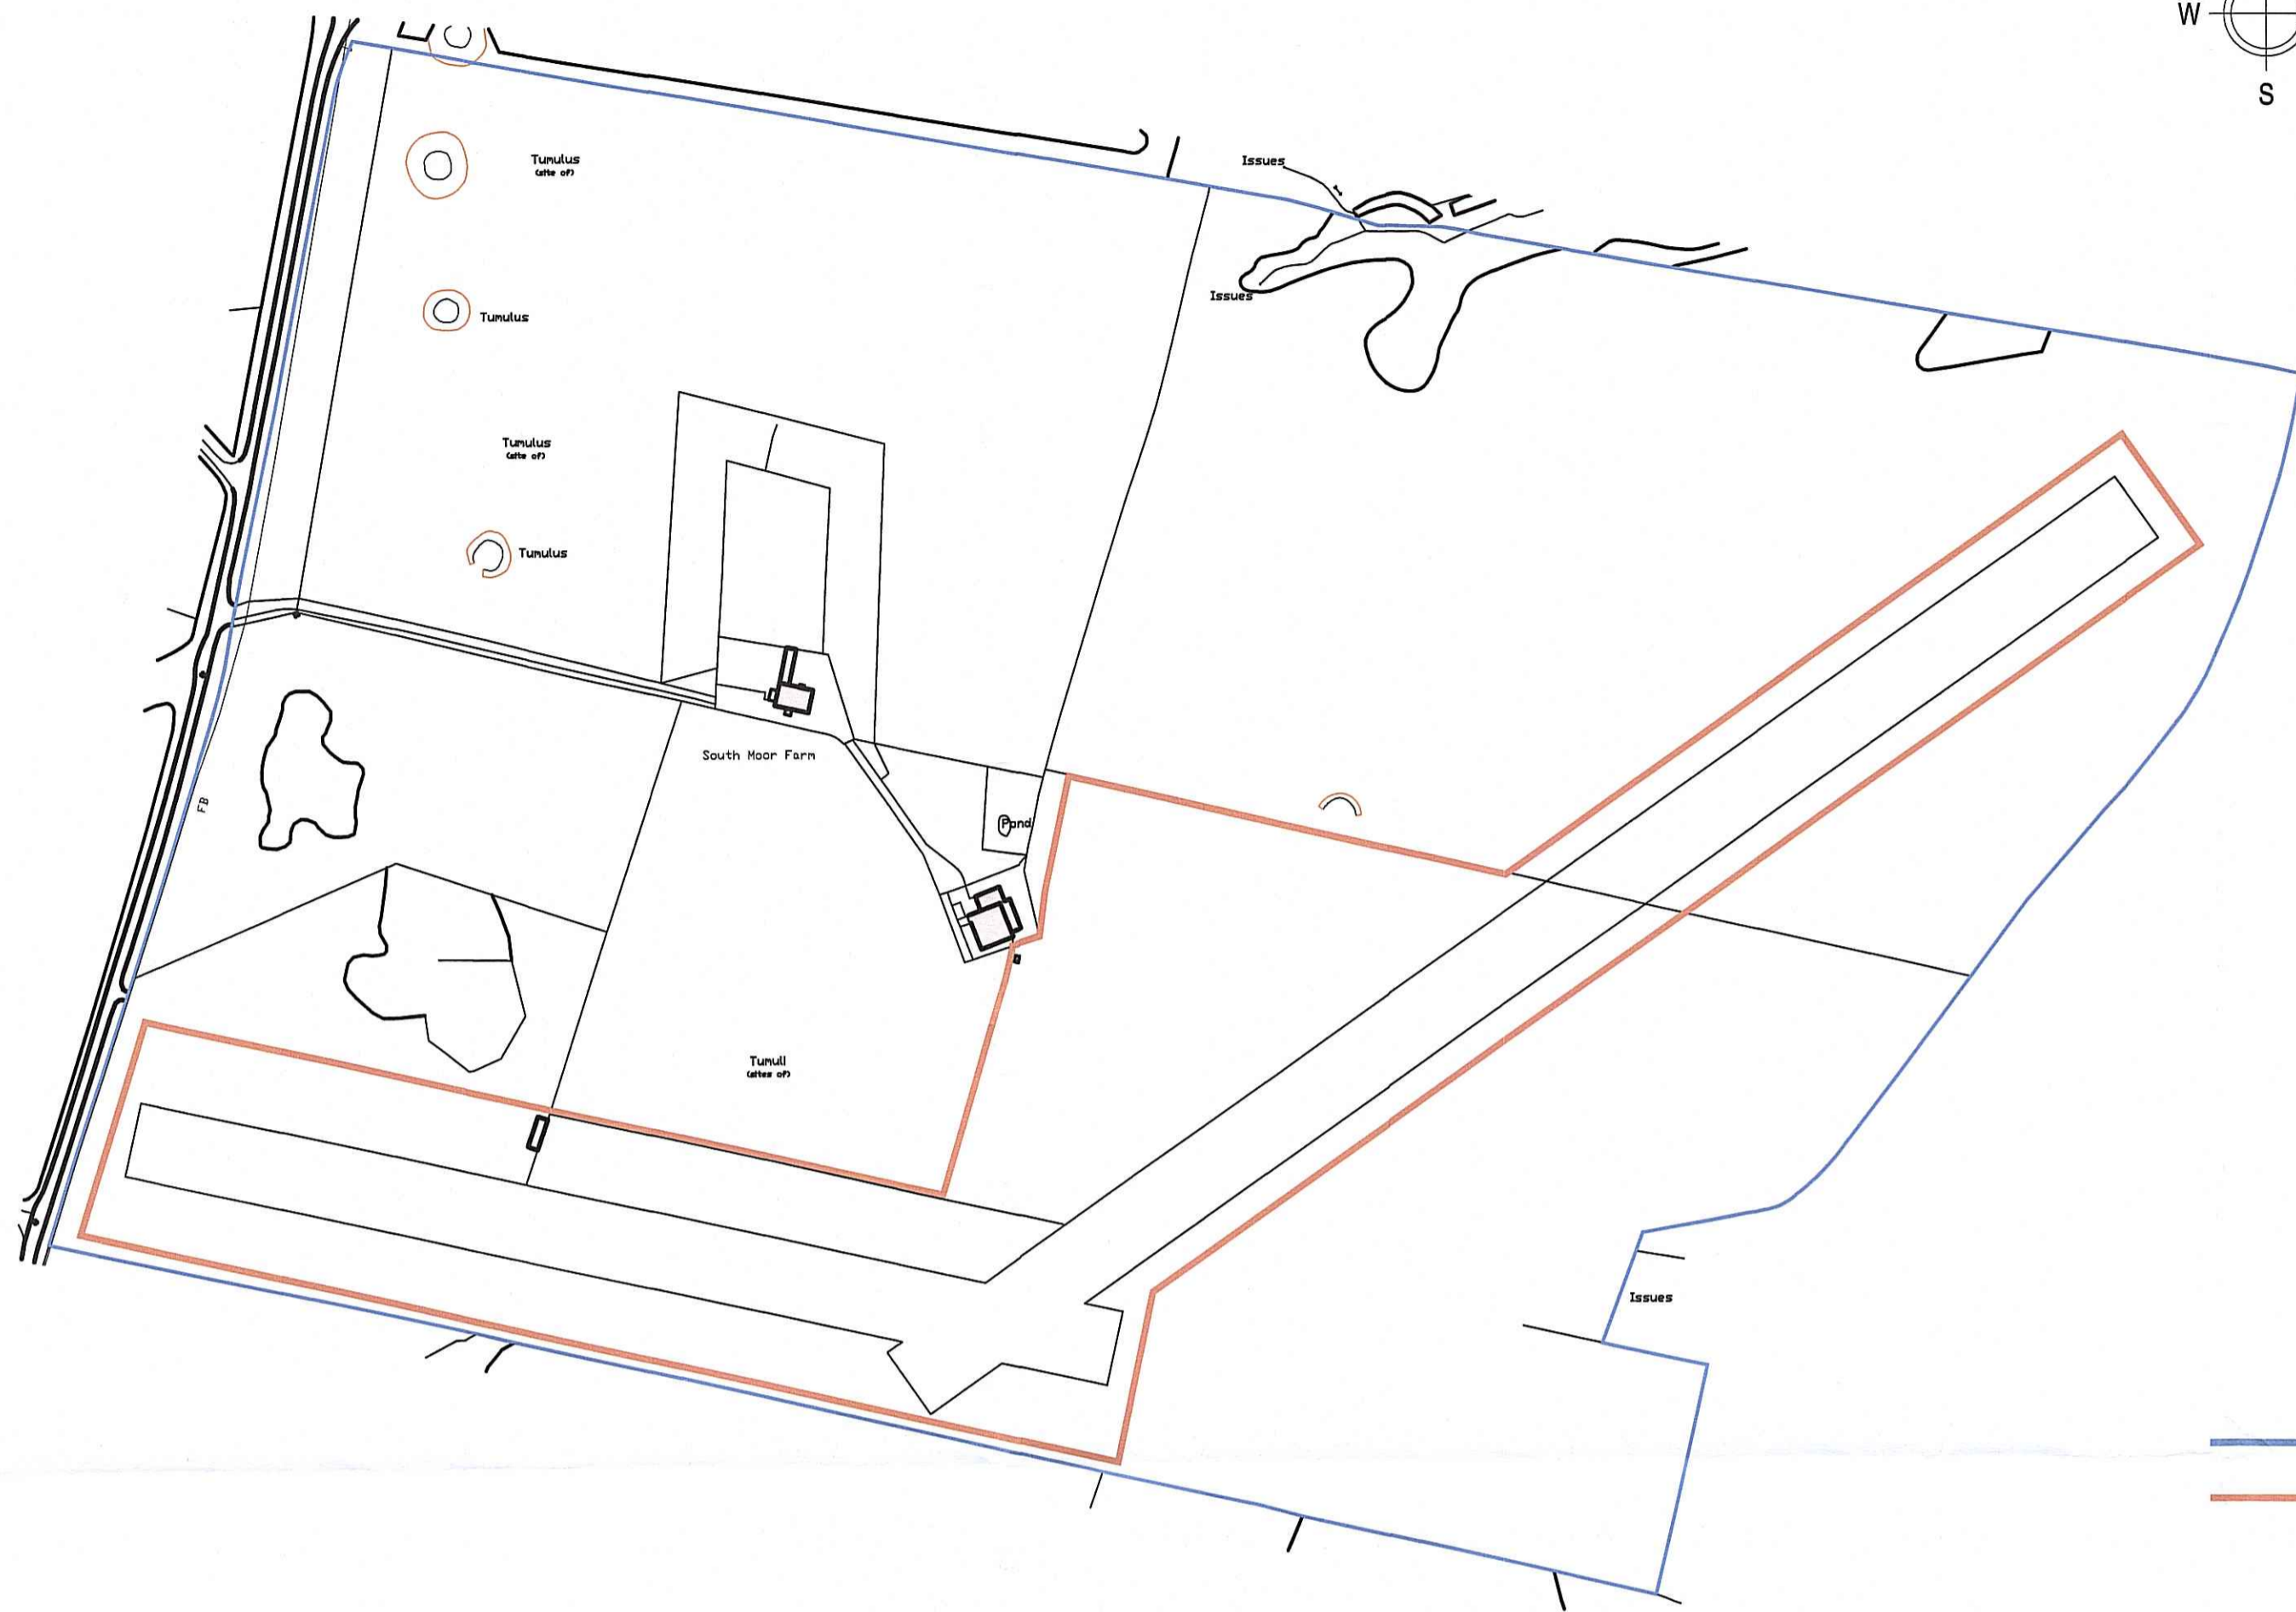

**LOCATION PLAN**  
Scale 1:2500

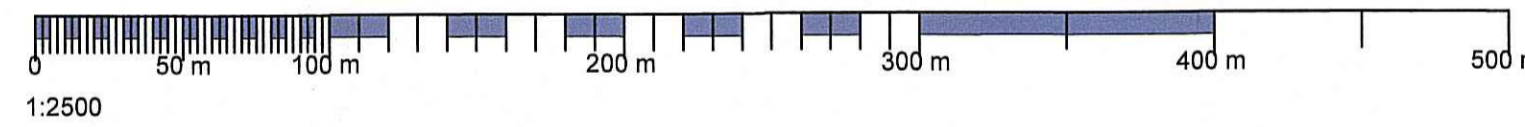

Rev.	Date.	Amendment.	Drawn	Checked
..	..	..	..	..

PROJECT  
MR R W WALKER  
PROPOSED NEW BUILDING AT SOUTH MOOR FARM  
LANGDALE END, SCARBOROUGH, YO13 0LW



SCALE	DATE	DRAWN BY	CHECKED BY
AS SHOWN @ A2	Oct 15	SA/JL	LG
JOB NO.	DRAWING NO.	REVISION	
bury-walker rw	200-01		

 [www.acorus.co.uk](http://www.acorus.co.uk)  
© ACORUS Rural Property Services Ltd.

PLANNING