

Amendments/Additional Information

- Amended layout of buildings/outside areas
- Additional background information
- Amended design - *opening reduced.*
- Revised access arrangements
- Change of description of proposed development
- Change in site boundaries
- Other (as specified below)

AMENDED

Notes


PROPOSED OPENING IN INTERNAL WALL
OLD BAR COTTAGE - HIGH STREET
THORNTON LE DALE

Scales


1:50 1:500 A3

NO:

051 115 1A

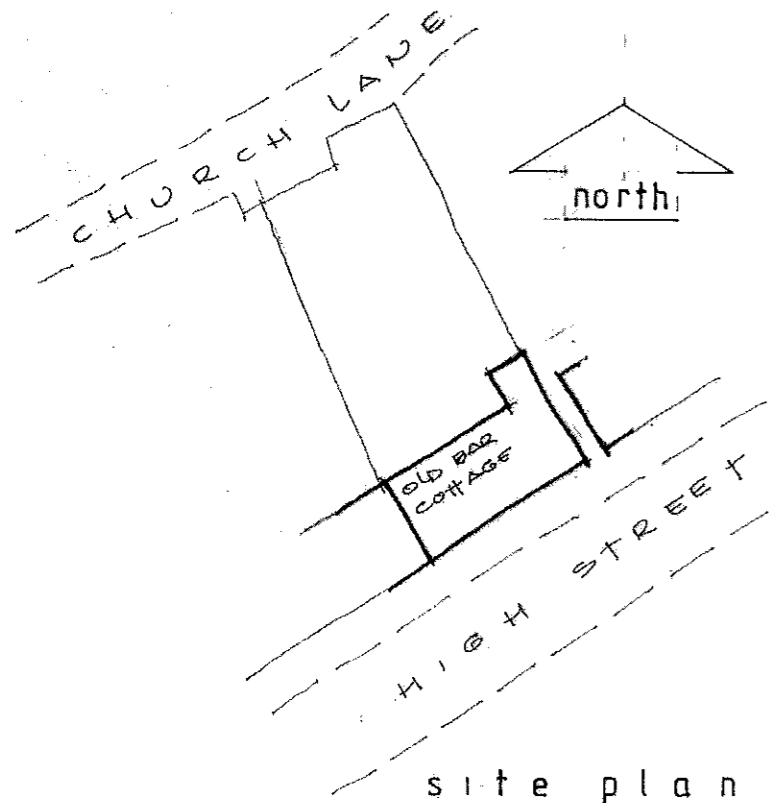


site plan
1:500

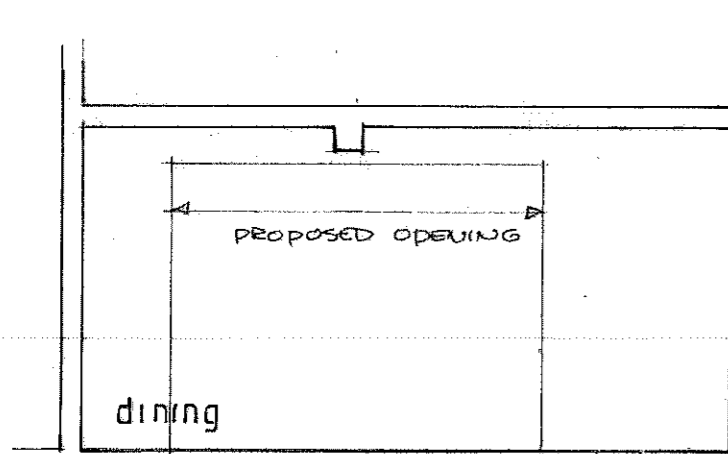

elevation A

-4 JAN 2016

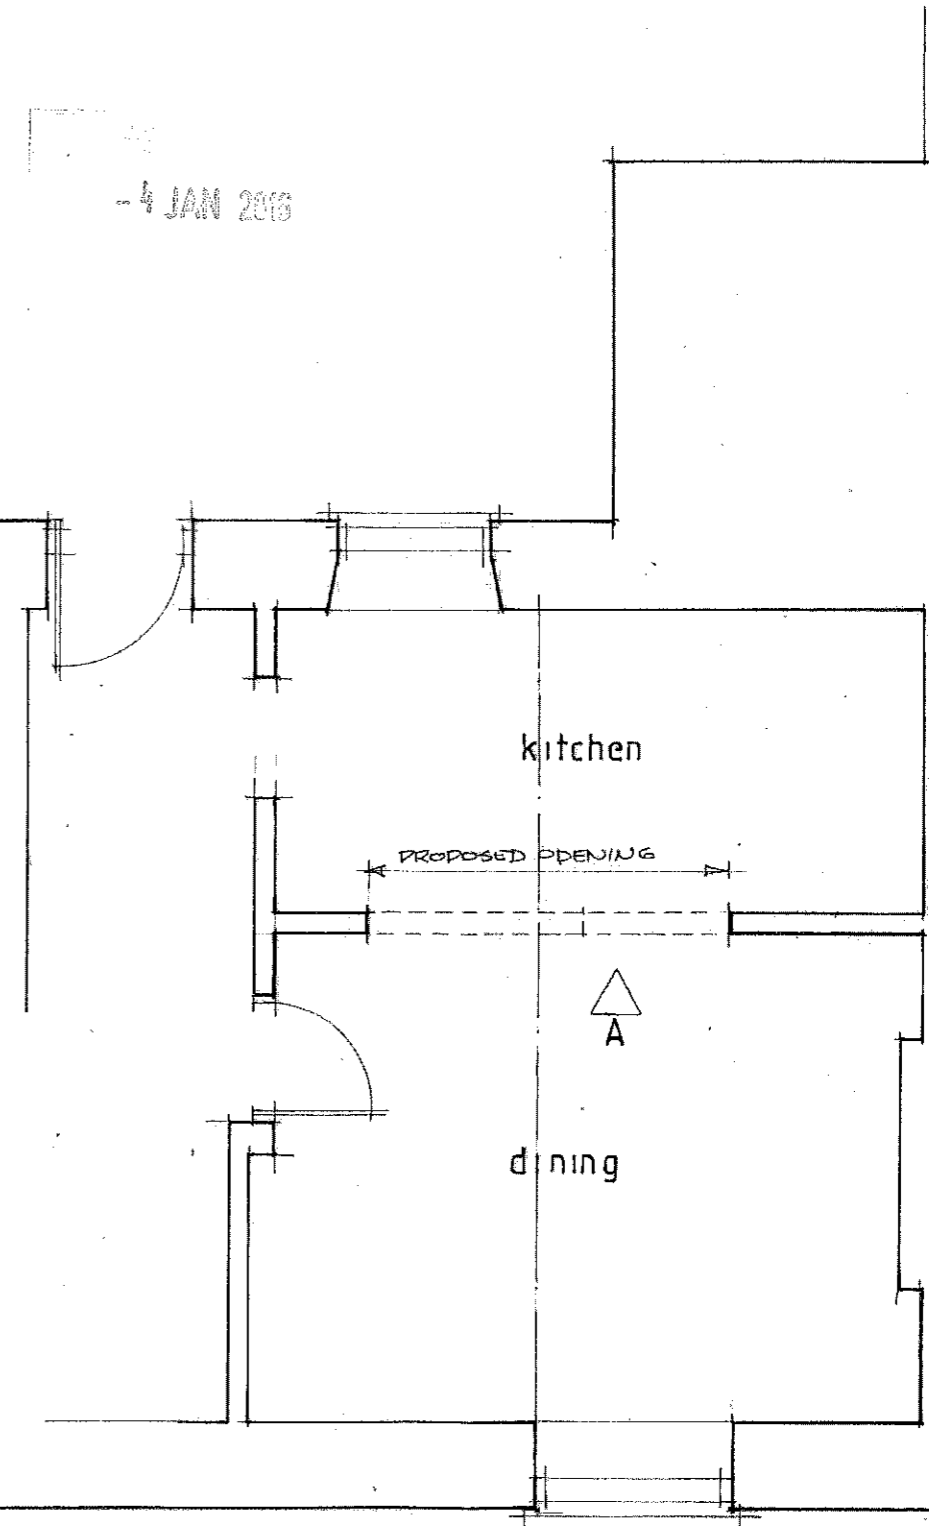

floor plan