




PROPOSED OPENING IN INTERNAL WALL Scales: 1:50 1:500 A3
OLD BAR COTTAGE · HIGH STREET No: 051 115 1
THORNTON LE DALE.

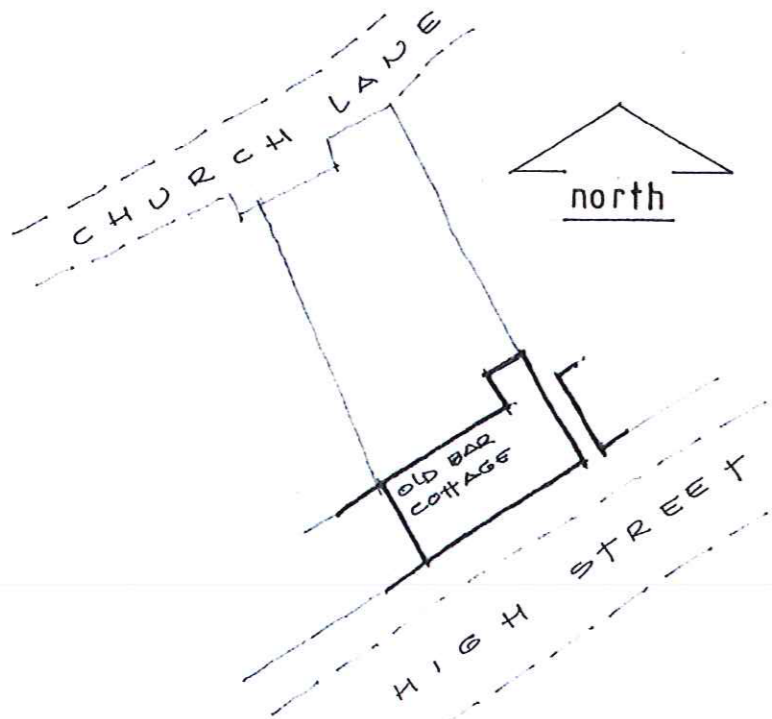

site plan
1:500

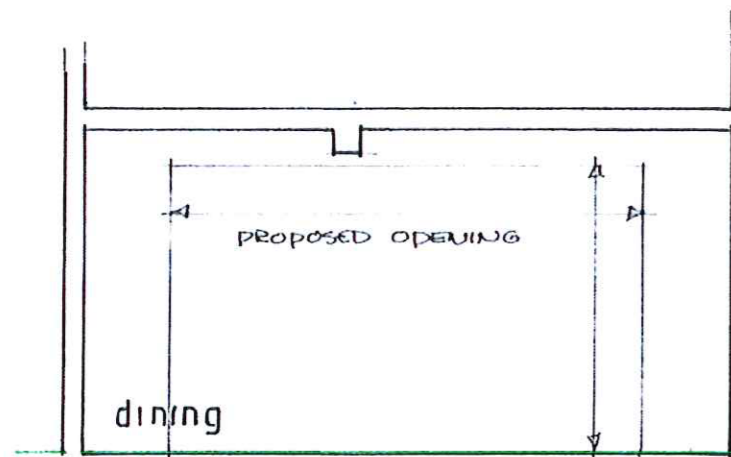

elevation A

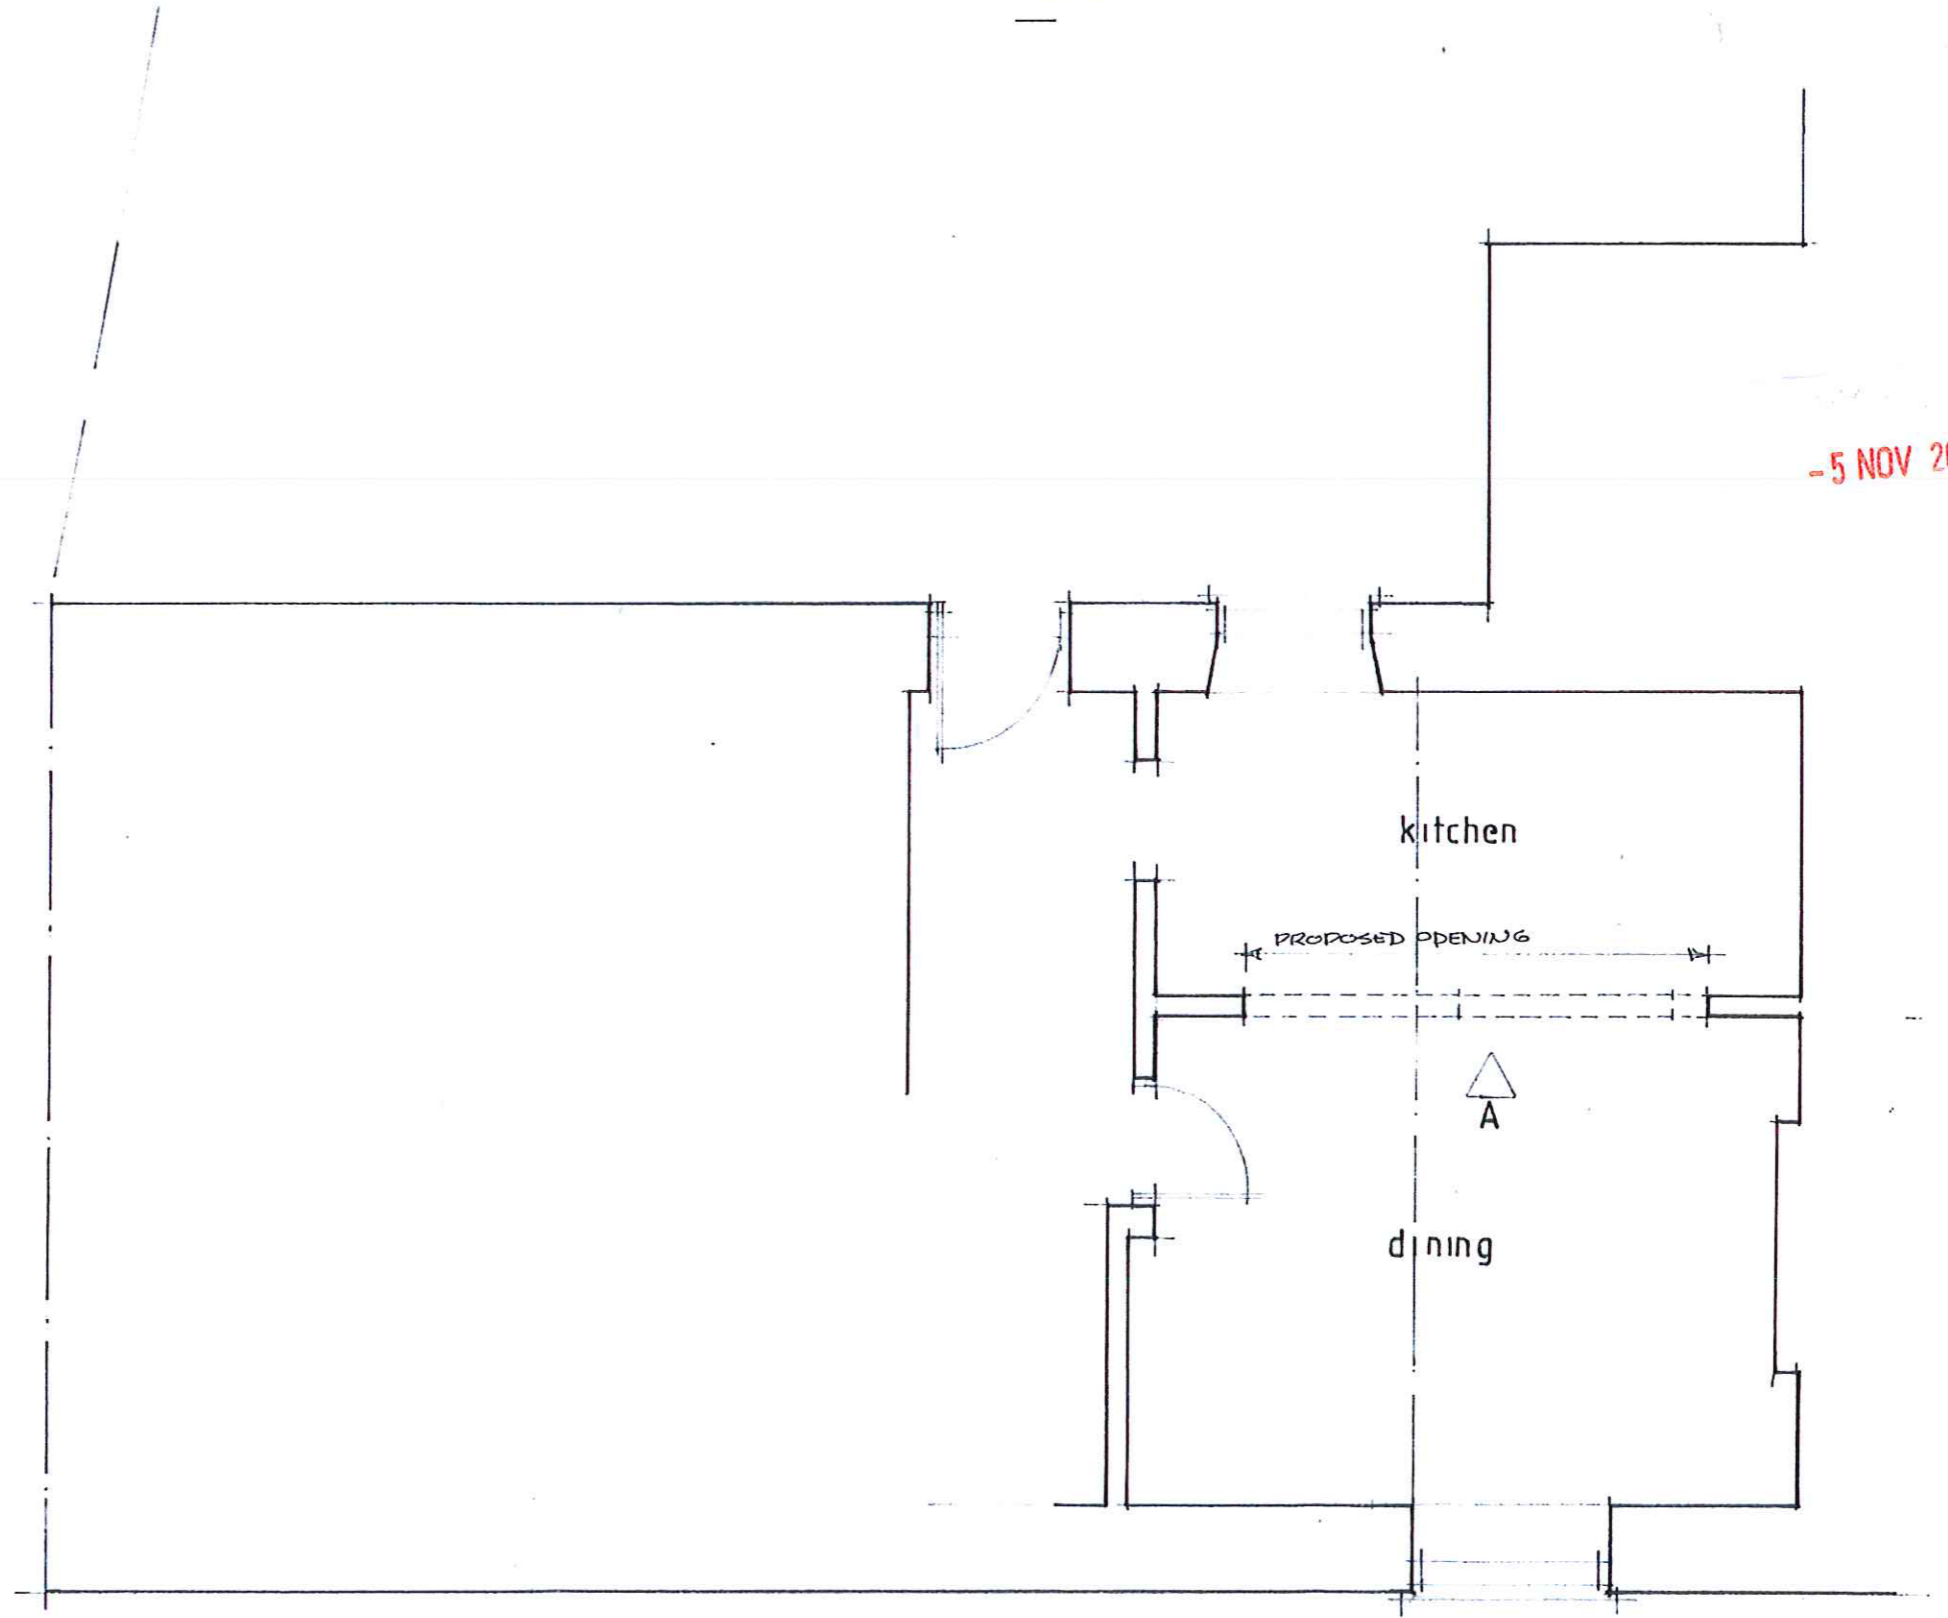

floor plan

-5 NOV 2015