



SITE LOCATION PLAN
AREA 2 HA
SCALE 1:1250 on A4
CENTRE COORDINATES: 485466, 508736

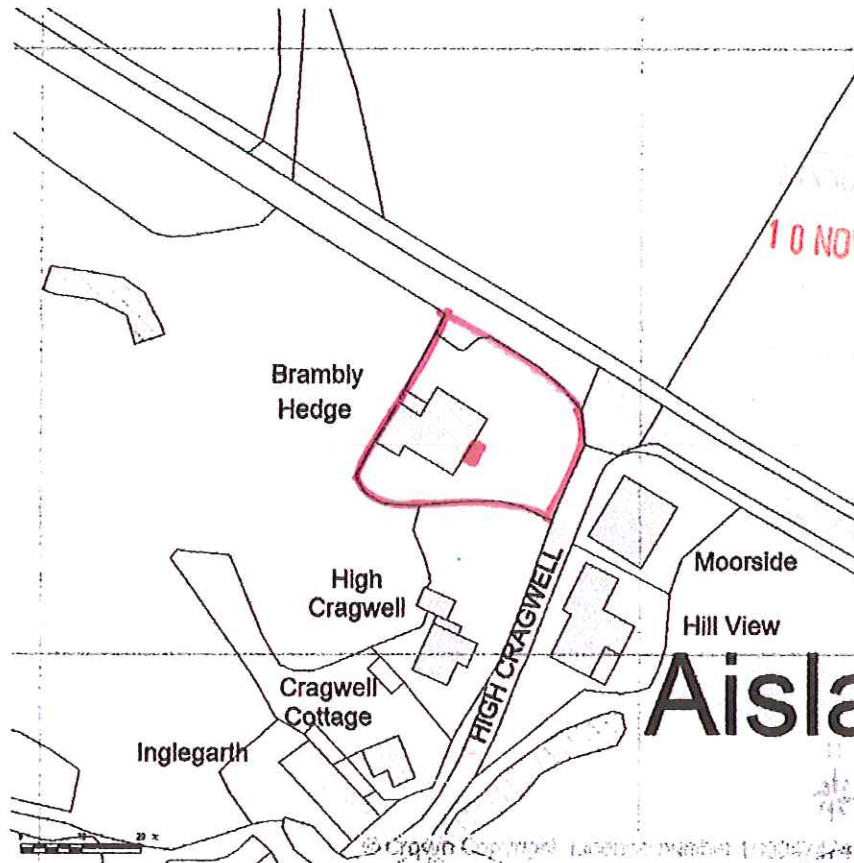

Supplied by Streetwise Maps Ltd
www.streetwise.net
Licence No: 100047474
09/11/2015 17:35

'BRAMBLY HEDGE', AISLABY
PROPOSED PERCH.

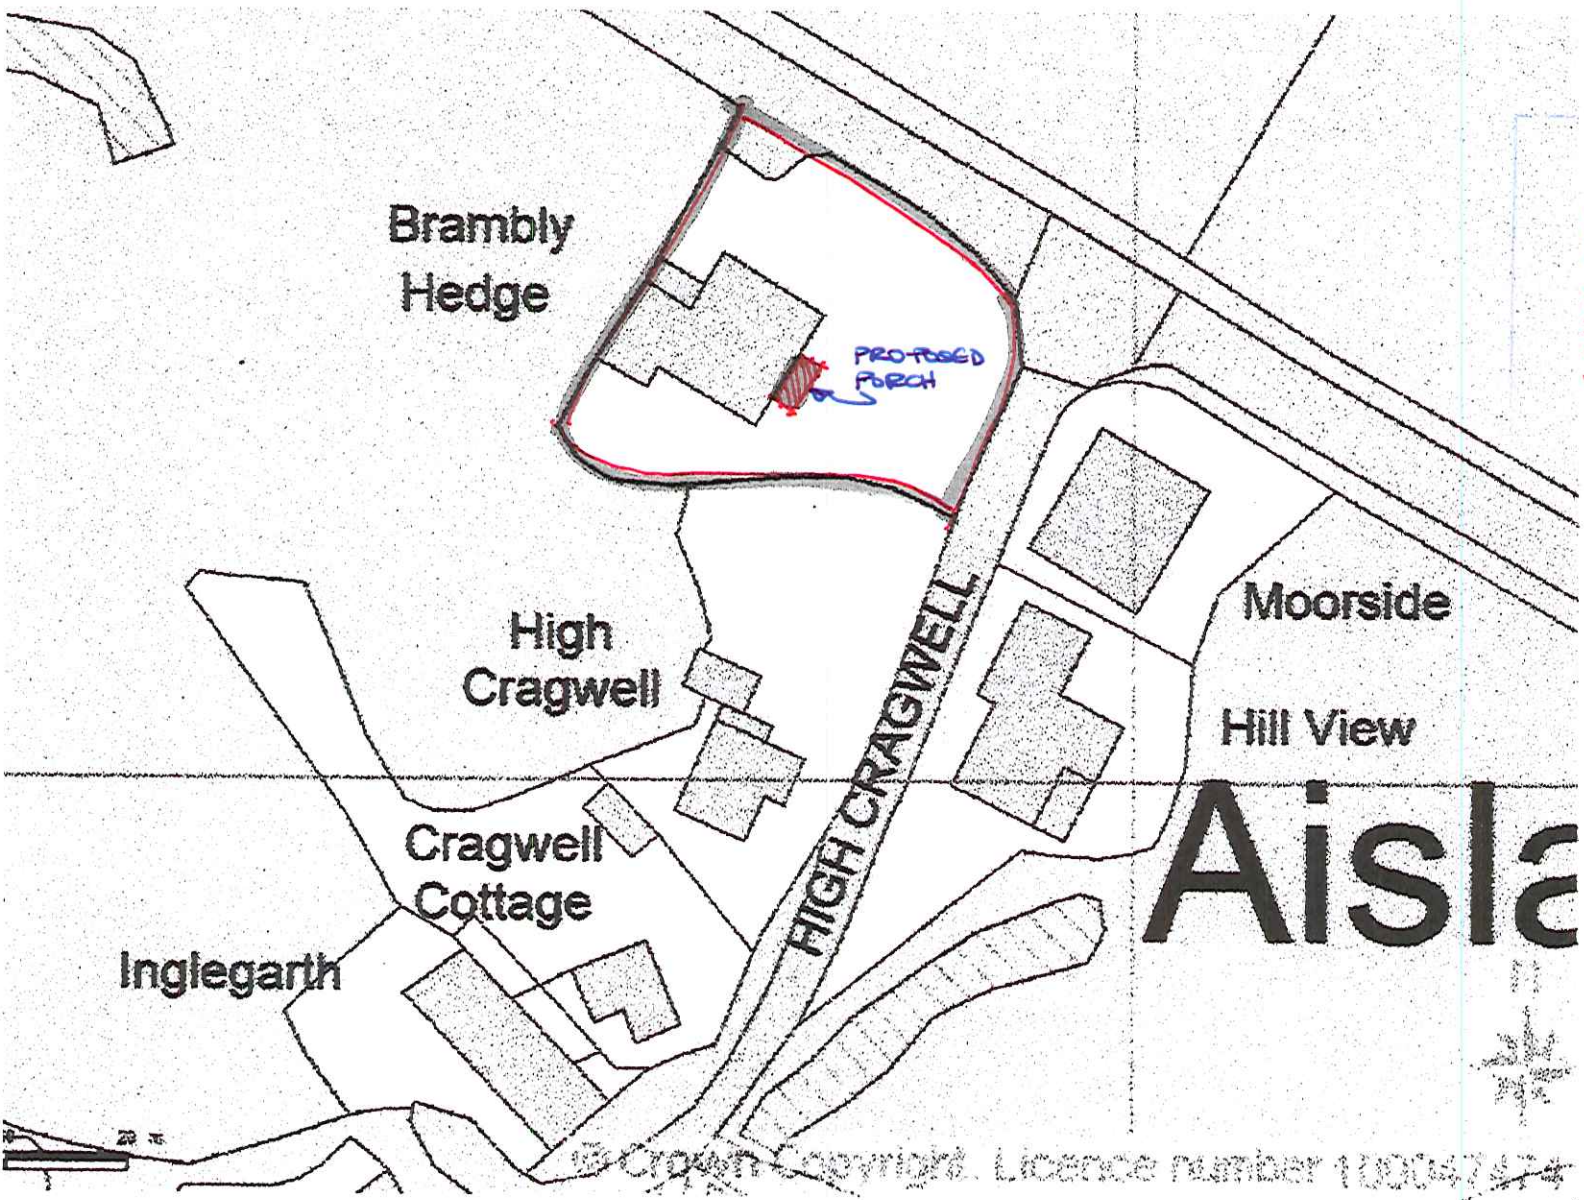

10 NOV 2015

