




Do not scale from this drawing, only figured dimensions are to be taken from this drawing.
 The contractor must verify all dimensions on site before commencing any work or shop drawings.
 The contractor must report any discrepancies before commencing work. If this drawing exceeds the quantities taken in any way, the technician is to be informed before work is initiated.
 Work within the construction (design and management) regulations 2015 is not to start until a health & safety plan has been produced. This drawing is copyright and must not be reproduced without consent of BHD Partnership Ltd.

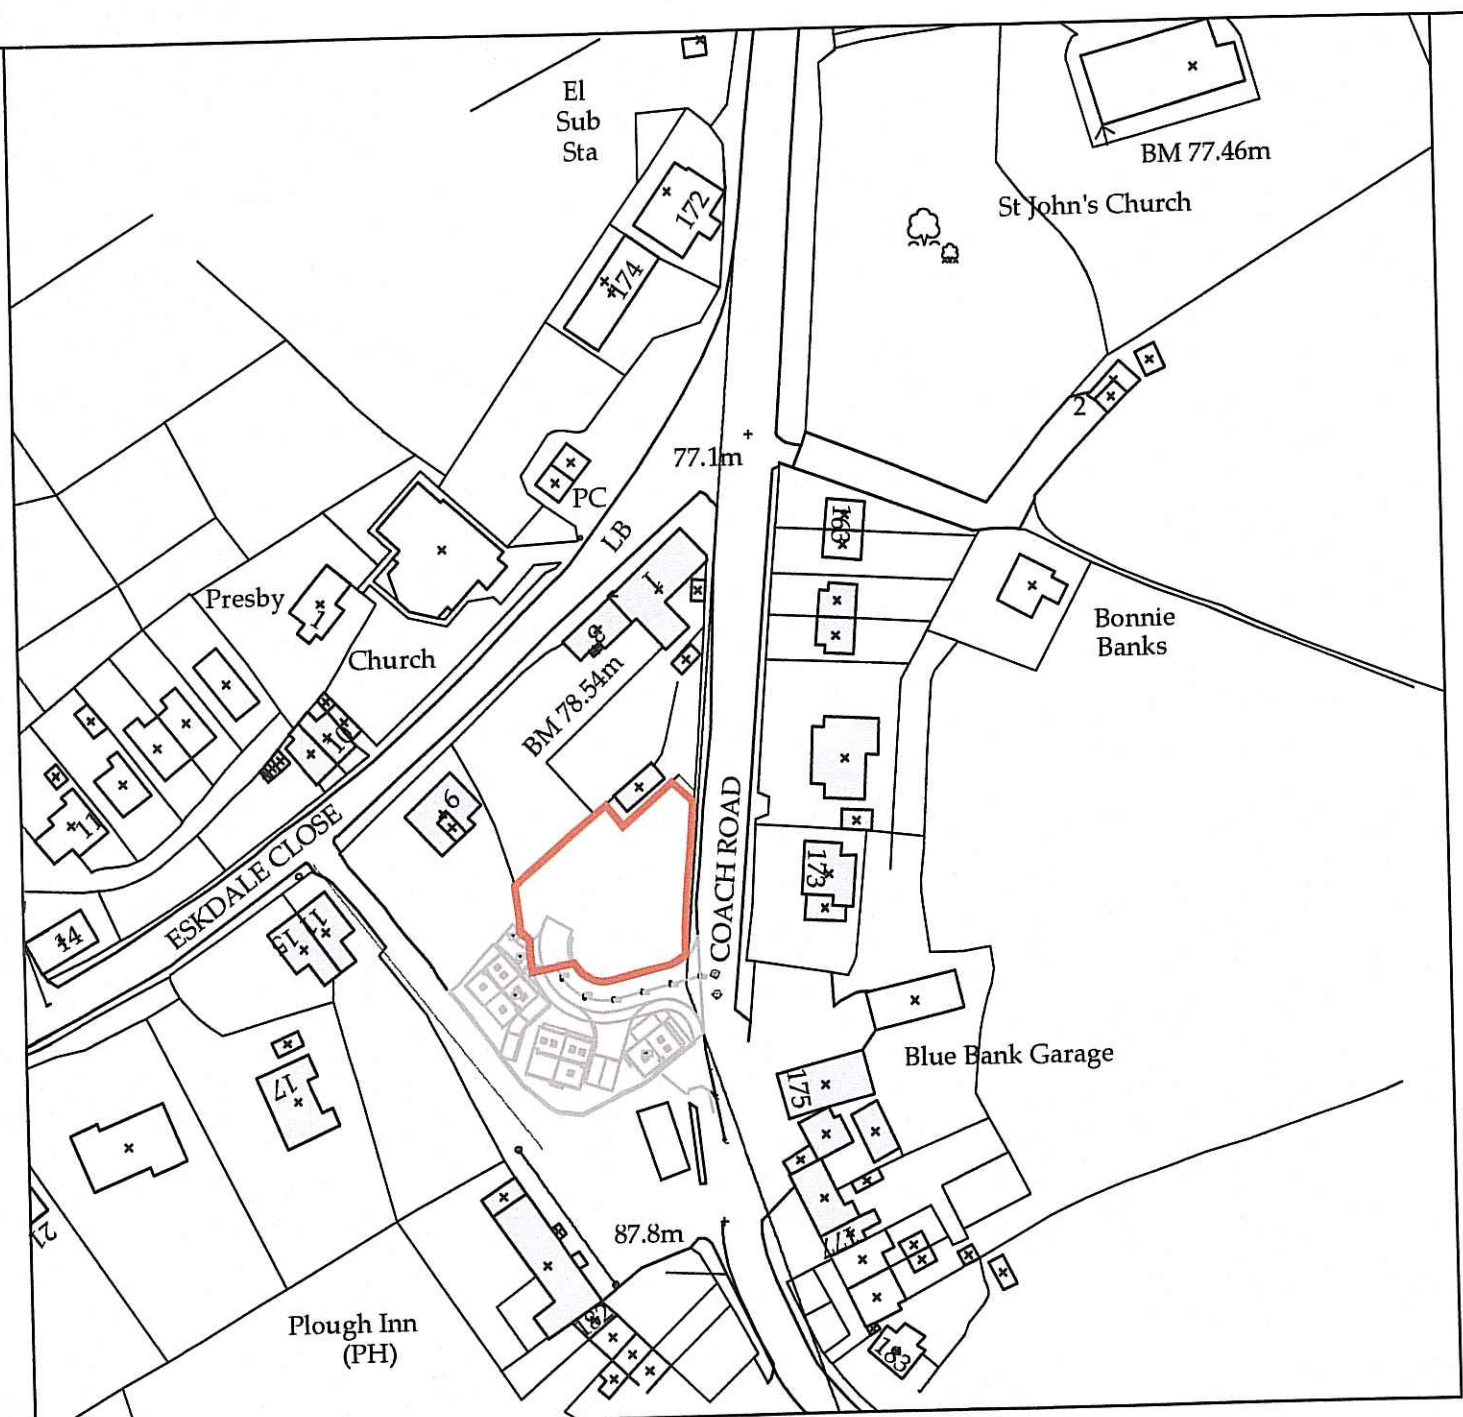

Location Plan
 Scale 1:1250

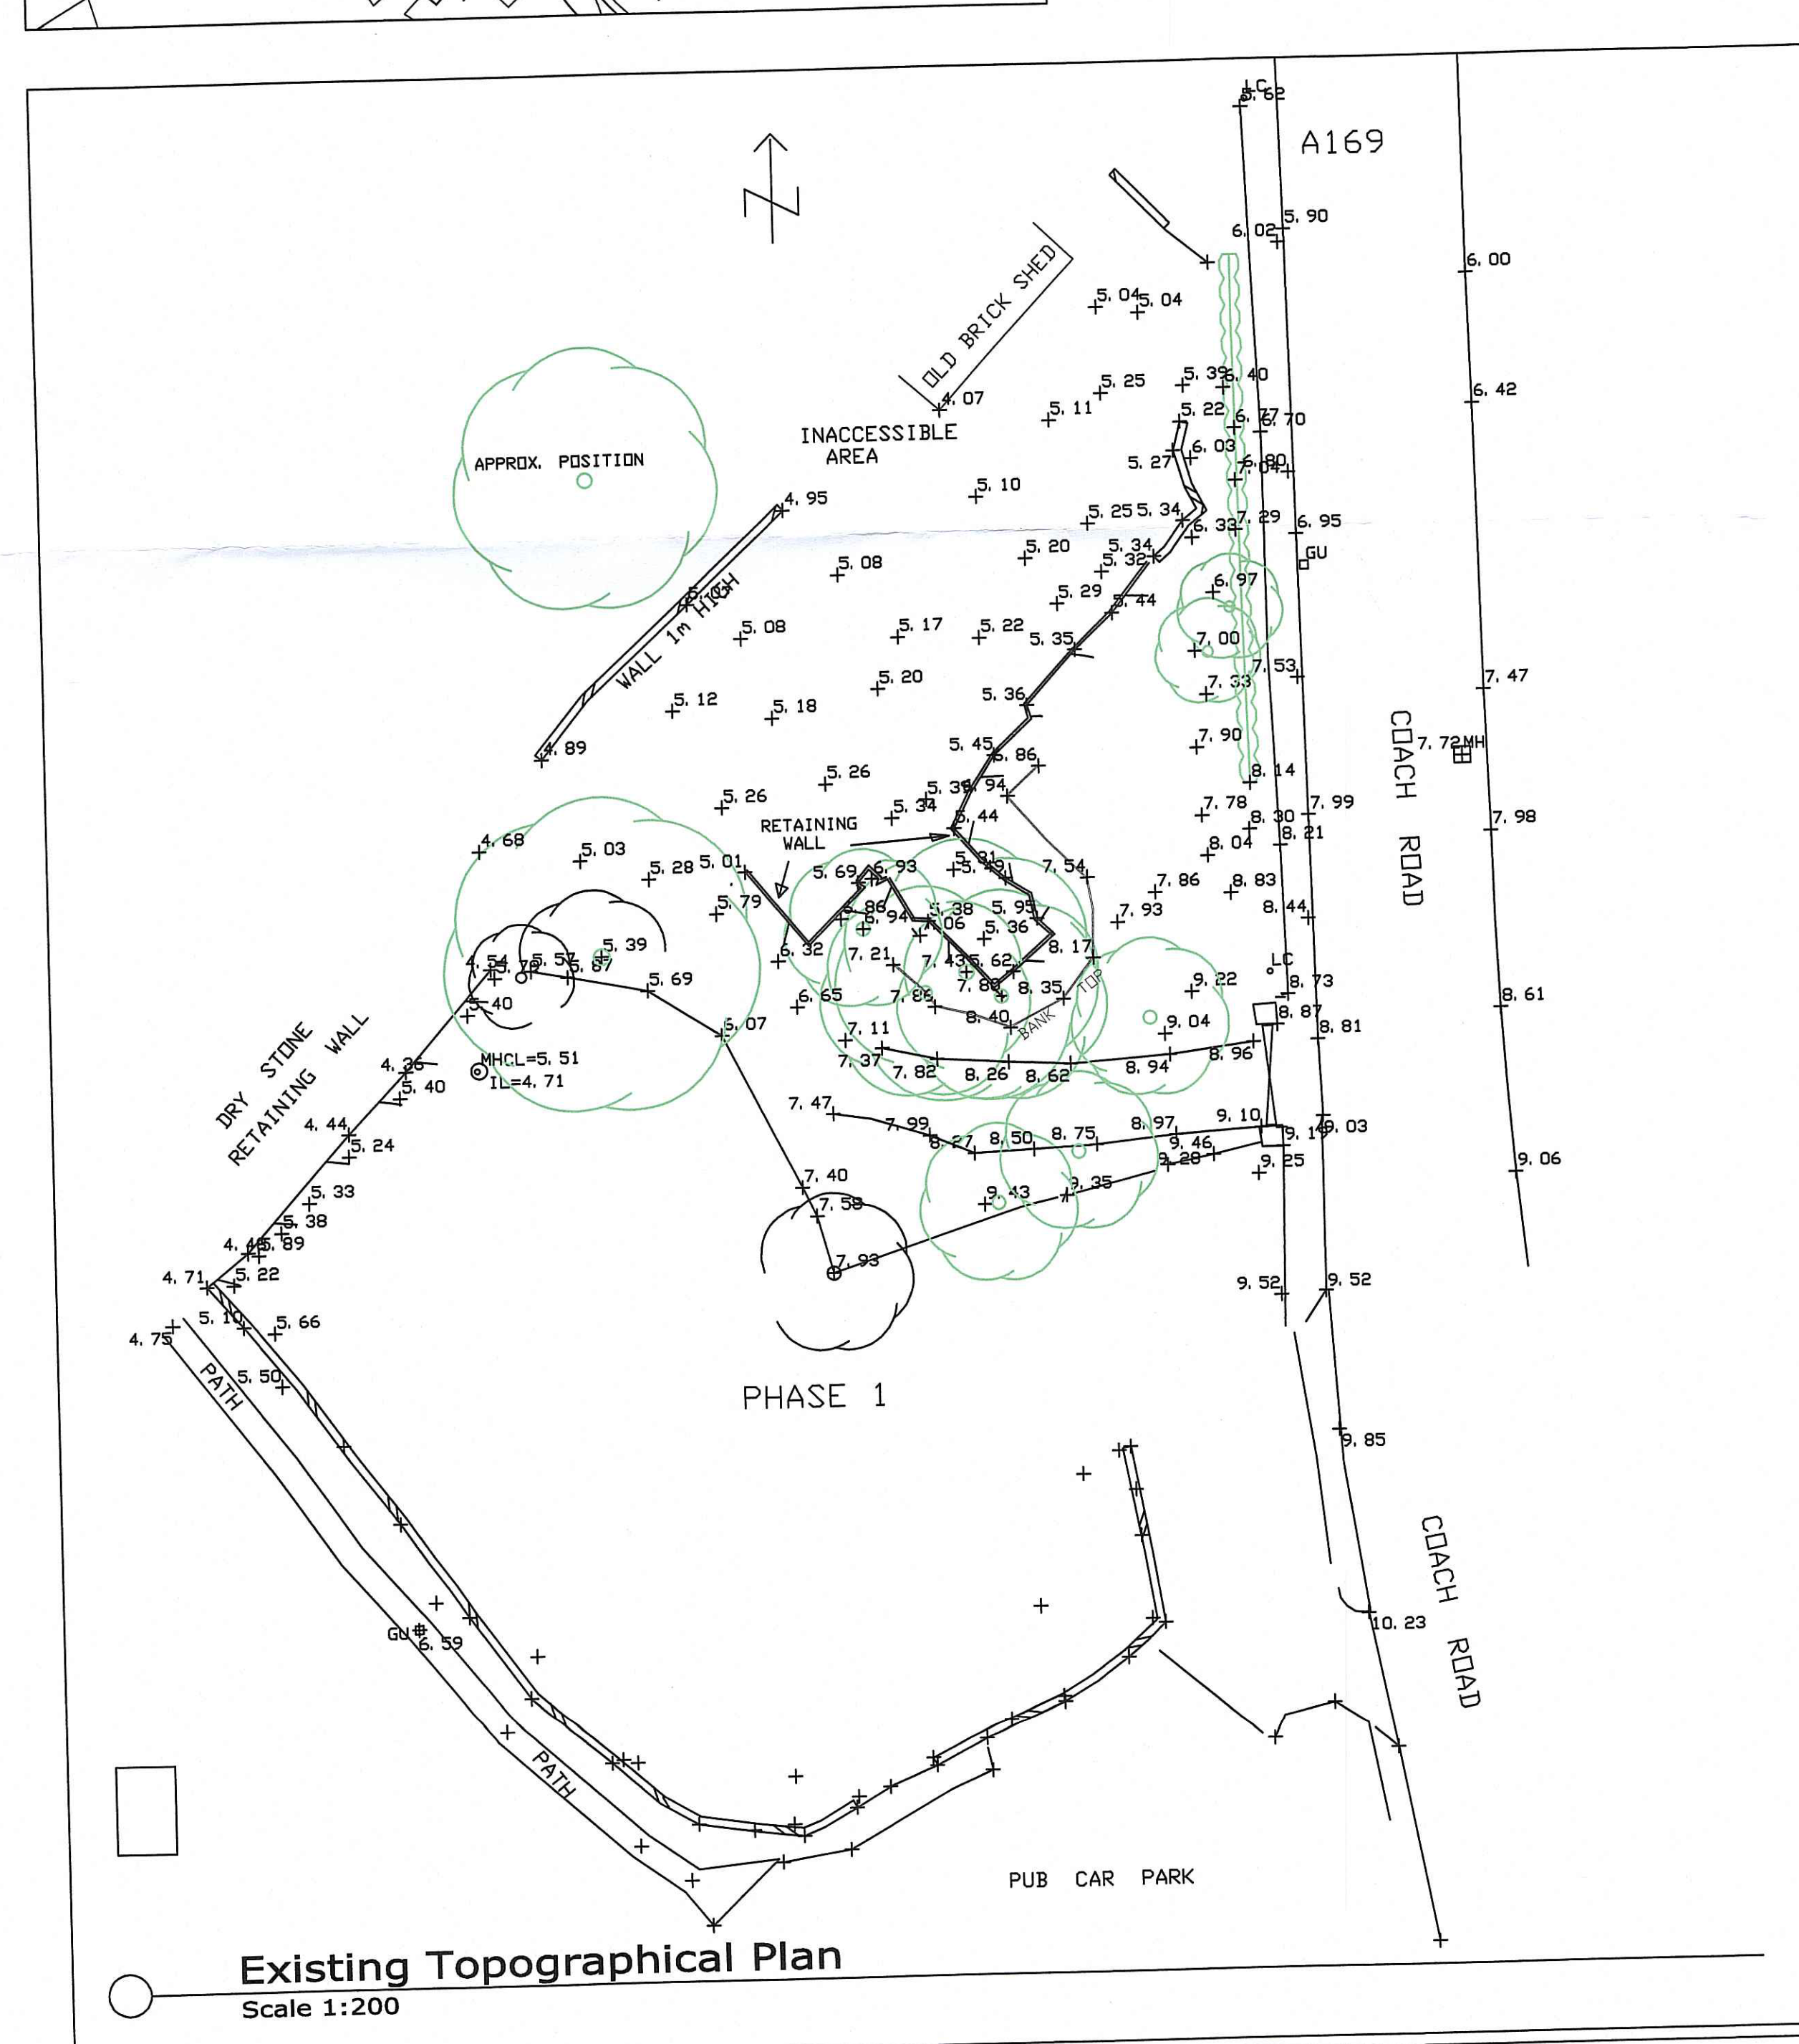

Existing Topographical Plan
 Scale 1:200

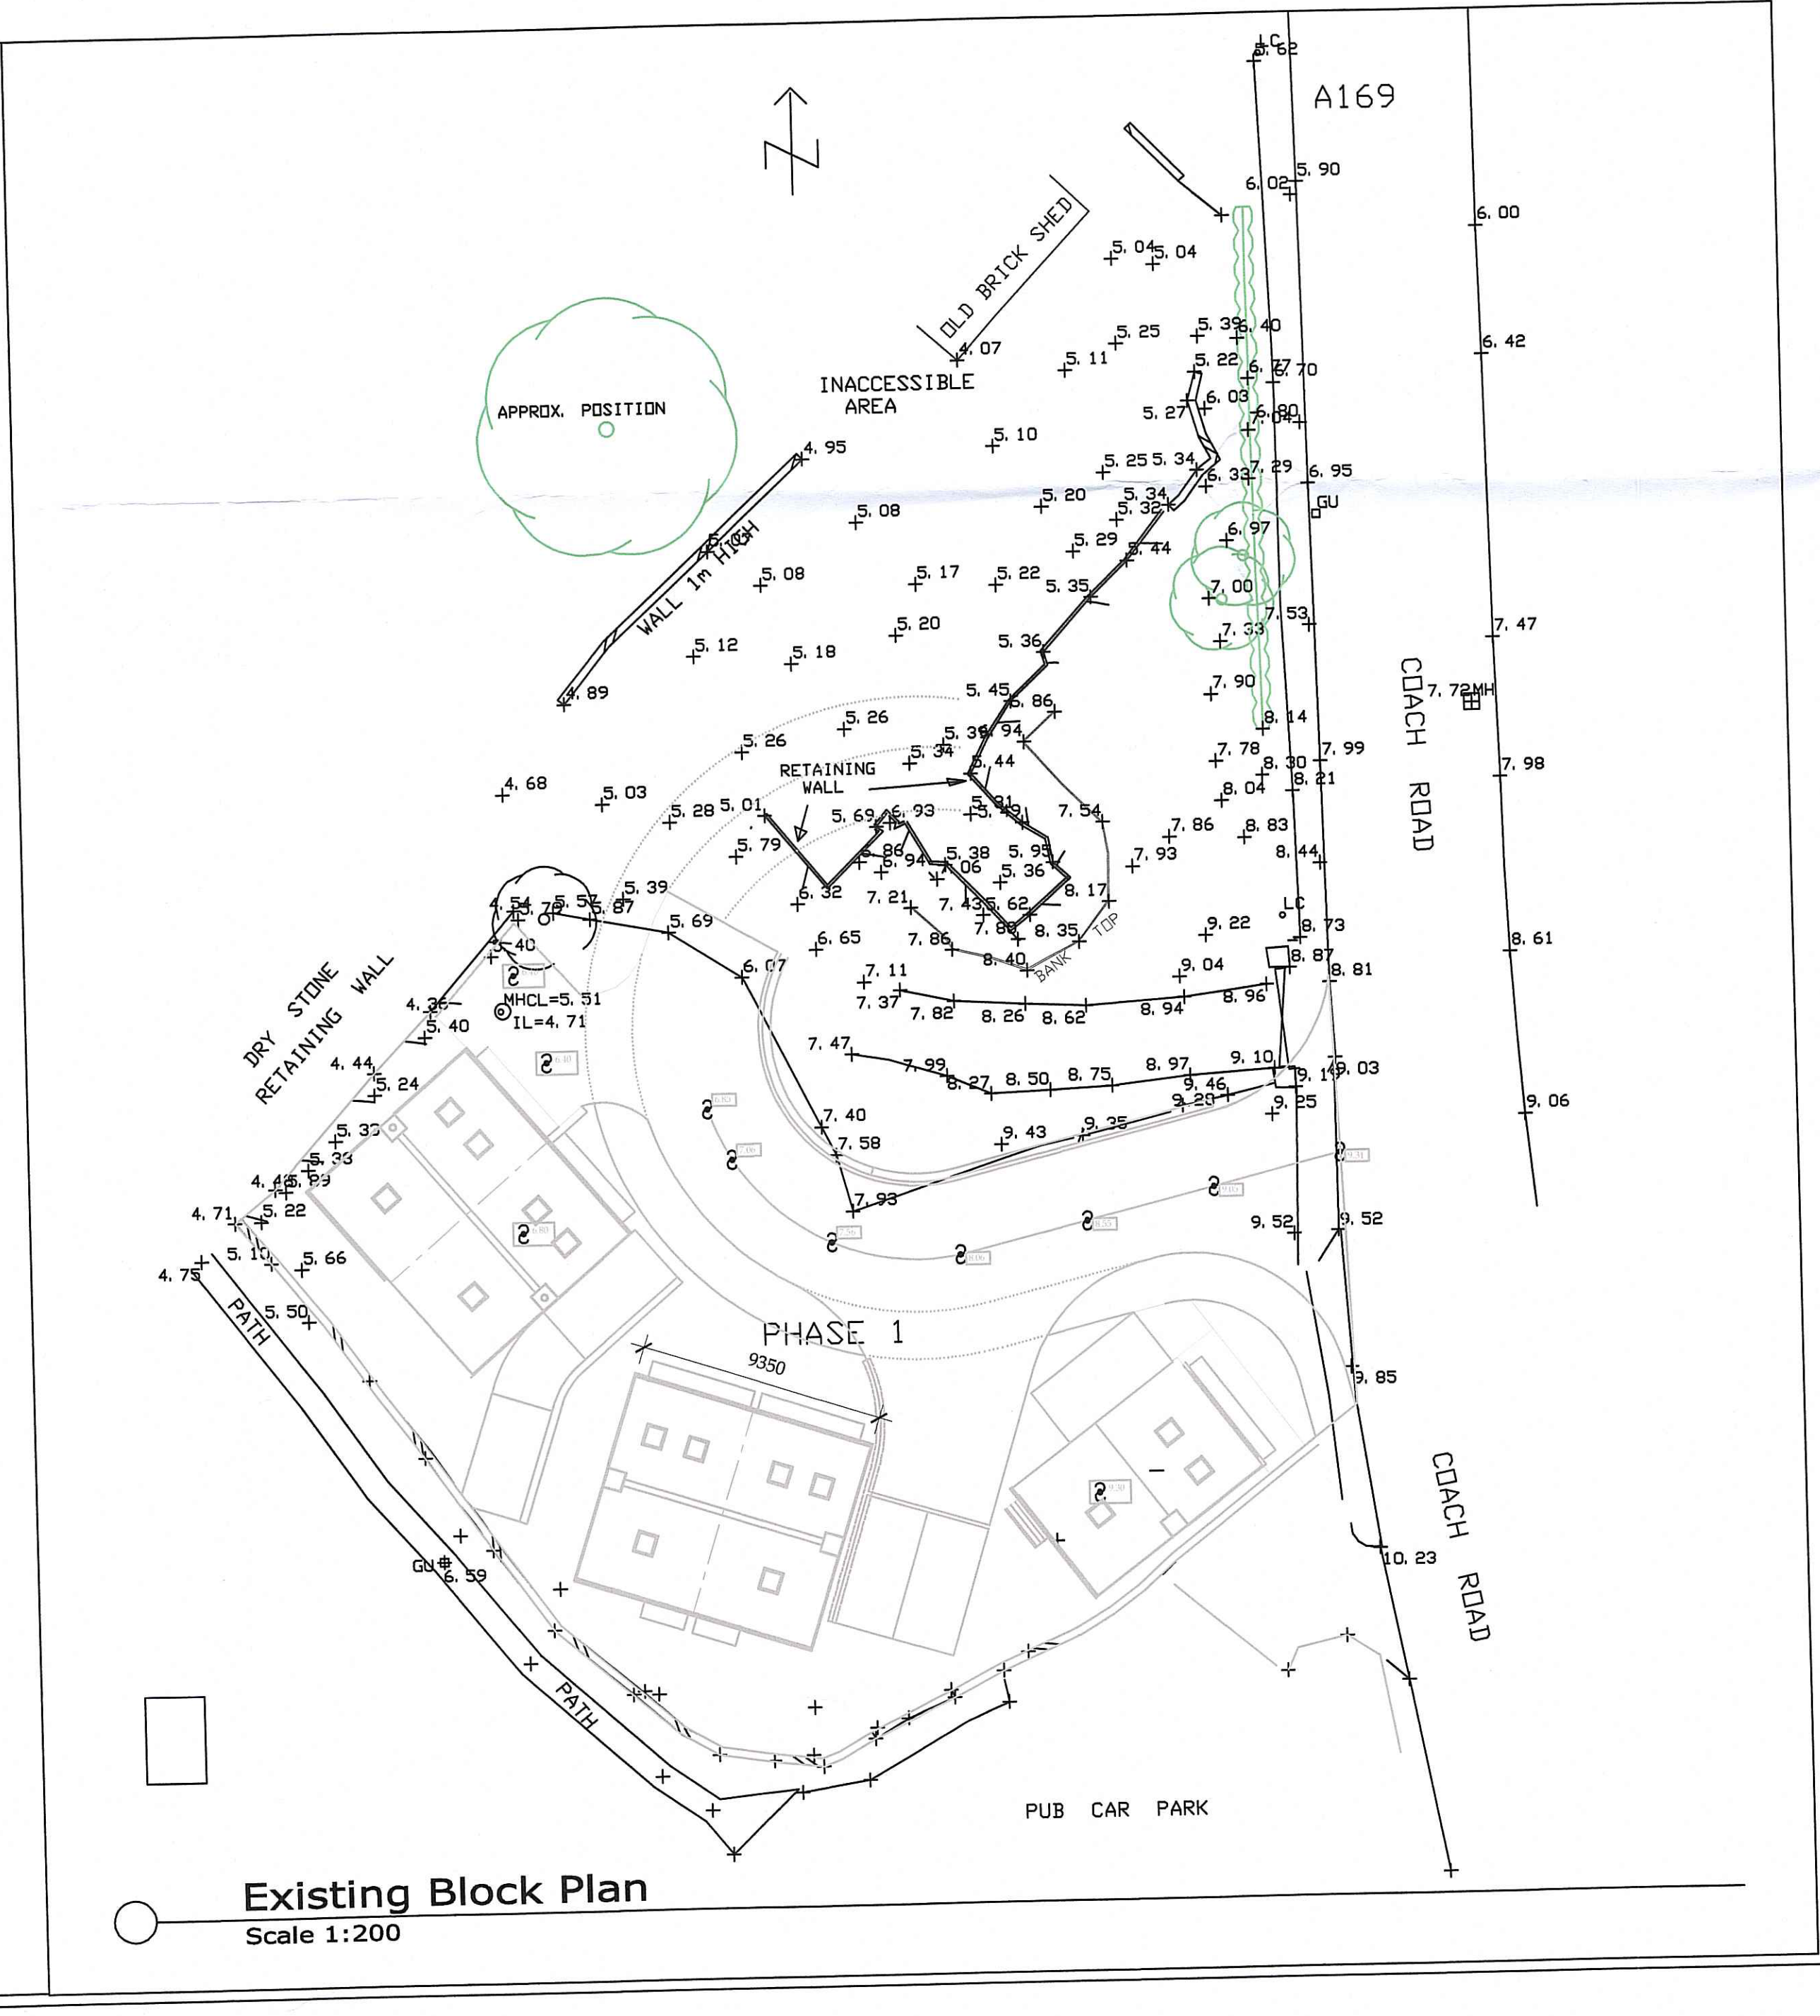

Existing Block Plan
 Scale 1:200

Ordnance Survey Licence No. 100002562

NYA/NPA
 16 DEC 2015

REV	DATE	BY	AMENDMENT
C	02/12/15	NID	Added location plan
B	24_11_15	nid	added existing Block Plan
A	23/11/15		Unfinished TOPO for info only

bhd
 partnership
 Architecture + Engineering
 Airy Hill Manor, Waterstead Lane,
 Whitby, N. Yorks. YO21 1QB.

CLIENT:	LAUSAU limited
PROJECT:	Coach Road Sleights Phase 2
DRAWING:	Existing Location Plan, Topo and Block Plan
DRAWING STATUS:	provisional
DRAWN:	NID
CHECKED:	
SCALE & SIZE:	1:200 @ A1
DATE:	23/11/15
DRAWING No:	D10892-02
REV:	C