

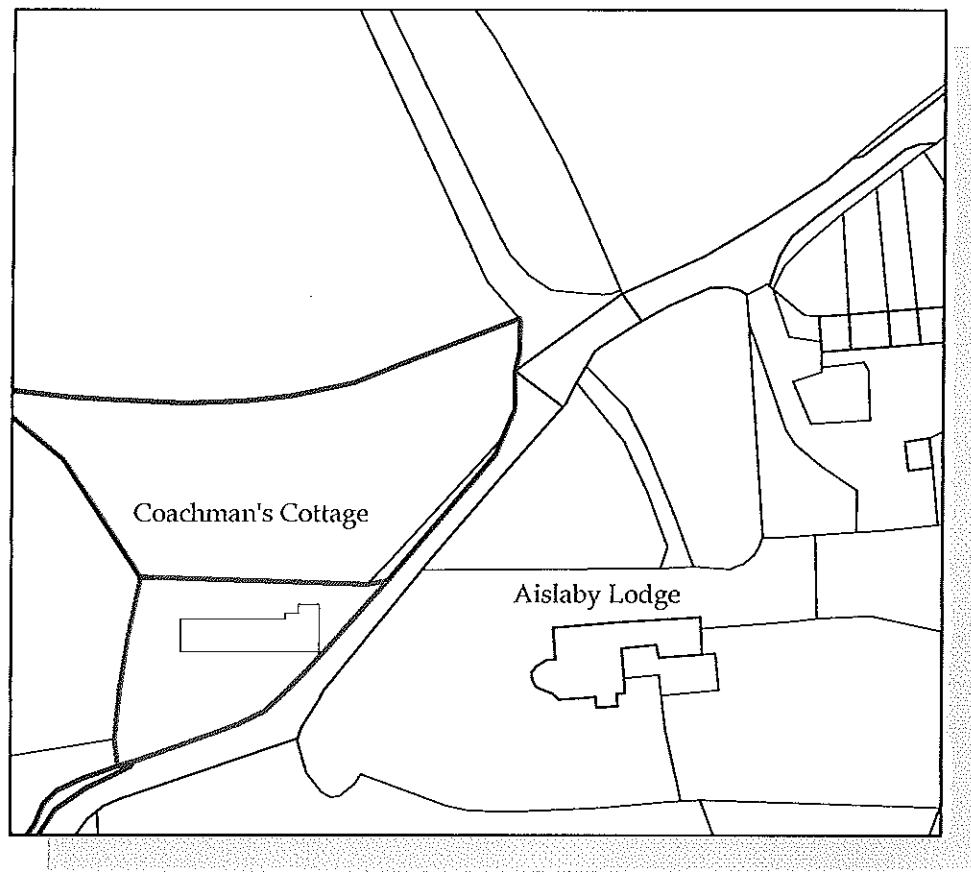


REVISED
16 DEC 2015

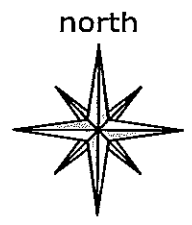

○ Site Location Plan
SCALE: 1:1250

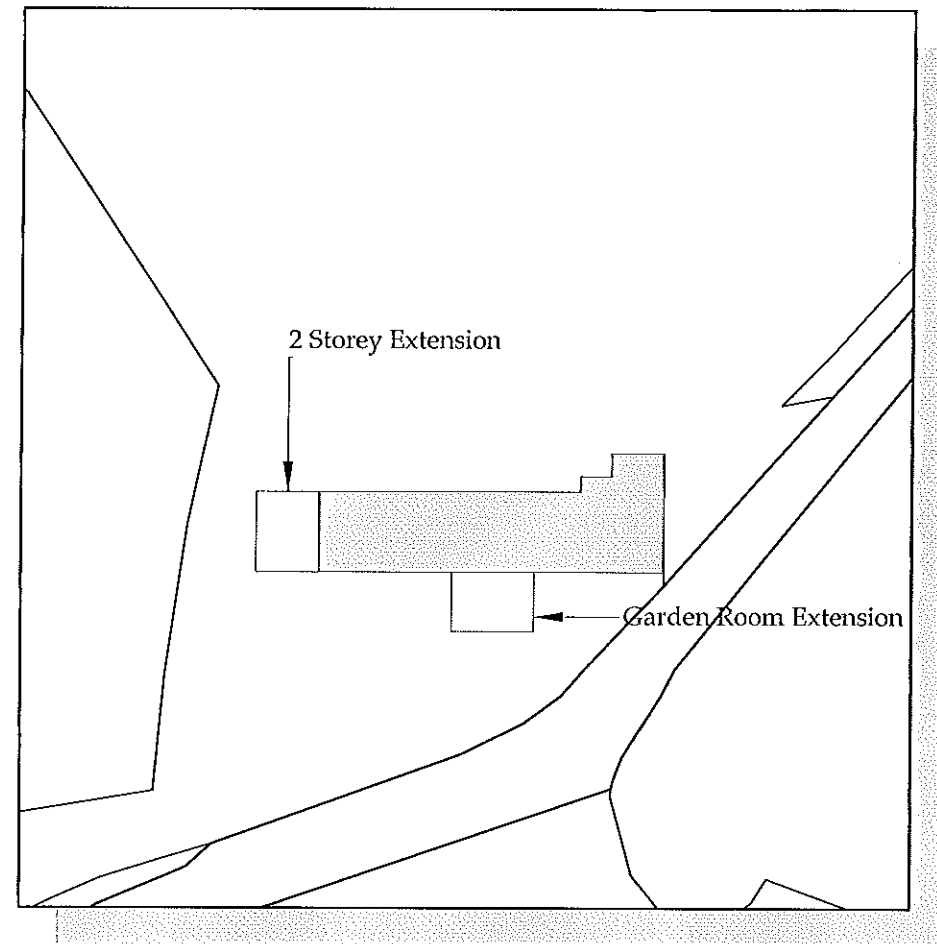

○ Site Block Plan
SCALE: 1:500

Ordnance Survey Licence No. 100002562

b h d partnership
Airy Hill Manor, Whitby, North Yorkshire, UK, YO21 1QB.

●DO NOT SCALE from this drawing. Only figured dimensions are to be taken from this drawing.
●The Contractor must verify all dimensions on site before commencing any work or shop drawings.
The Contractor must report any discrepancies before commencing work. If this drawing exceeds the quantities taken in any way, the Technician is to be informed before work is initiated.
Work within The Construction (Design and Management) Regulations 1994 is not to start until a Health & Safety Plan has been produced. This drawing is Copyright and must not be reproduced without consent of BHD Partnership Ltd

REV	DATE	BY	AMENDMENT	CHKD	APVD
A	25/11/14	DC	Issued for approval	NID	

CLIENT:
Mr & Mrs Higgins

PROJECT:
**Coachmans Cottage
Aislaby**

A3 | DRN: D.Cairns | DATE: 25/11/14
SCALE: As Shown | ISSUE: Preliminary

DRAWING TITLE:
**Site Location &
Block Plan**

DRAWING NR:
D10632-01

REV:
A