


RL15.03.01

SITE LOCATION PLAN 1:12500 @ A4
 BROW HILL, RAVENS CAR, FOR MR. & MRS. J. BALLIN
 REPLACEMENT CONSERVATORY
 NOVEMBER 2015

ACCESS & ROW FROM BROWSIDE

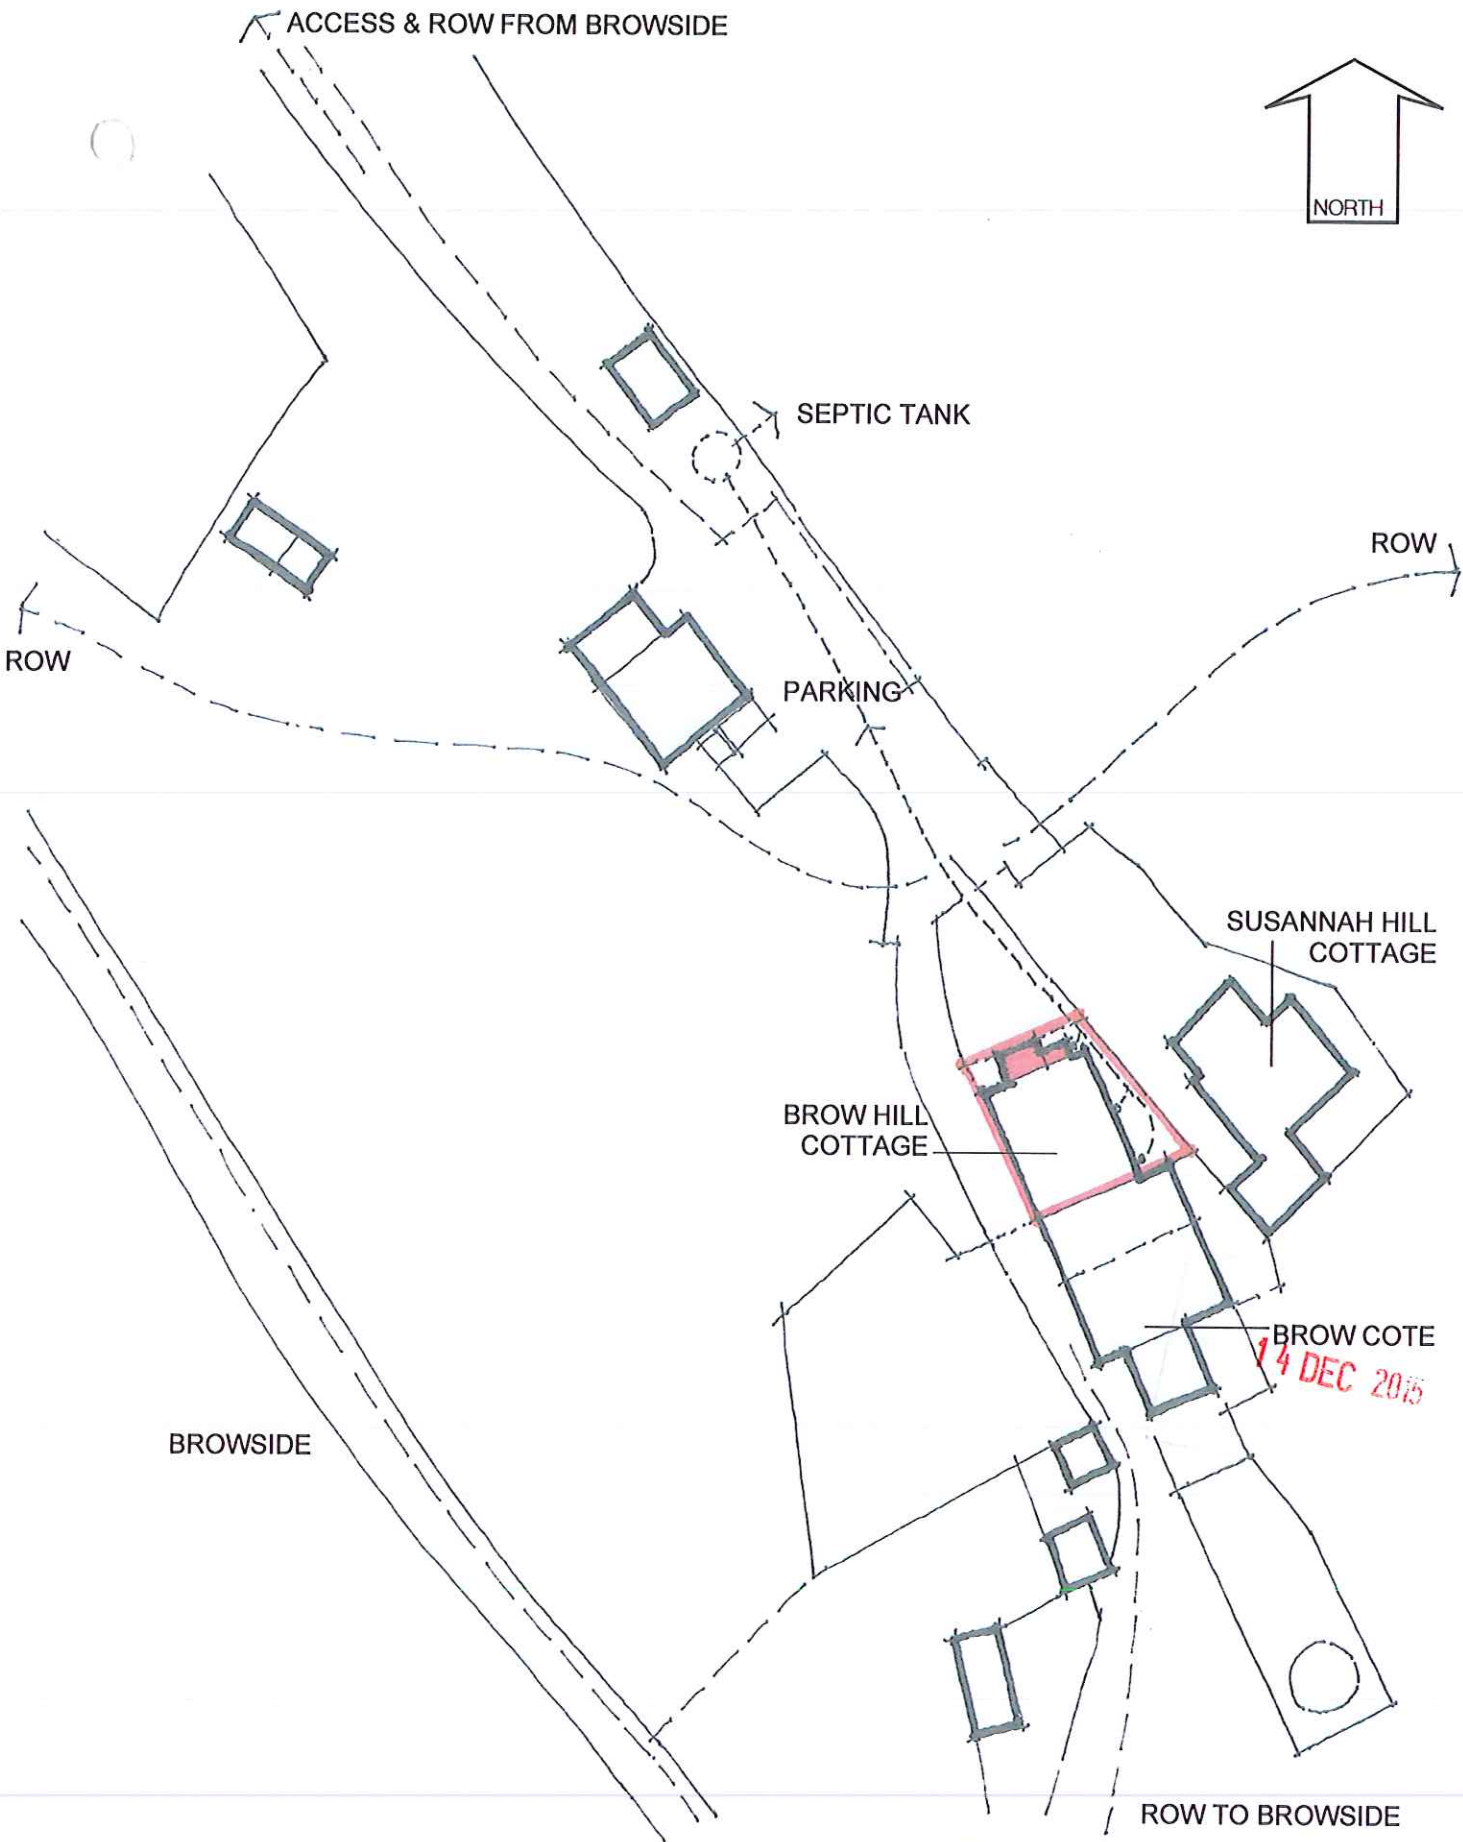

BROWSIDE

TO RAVENSCAR

ROW TO BROWSIDE

RL15.03.02

SITE LAYOUT PLAN 1:500 @ A4
BROW HILL, RAVENSCAR, FOR MR. & MRS. J. BALLIN
REPLACEMENT CONSERVATORY
NOVEMBER 2015