

14 DEC 2015

1. NEW STEPPED LINTOLS TO DOOR OPENING

2. DRESSED REVEALS TO MATCH EXISTING

3. RECLAIMED STONE STEPS x

4. RECLAIMED PANTILES OVER INSULATED BOARDED SARKING

5. GREY-PAINTED WEATHERBOARDING

6. DARK GREY-STAINED MARINE PLY PLINTH


7. WHITE-PAINTED PANELLED DOORS

8. JETTIED COATS HANGING

9. BLACK IRONMONGERY

RL15.03.09

PROPOSED CROSS SECTION 1:20 @ A4
 BROW HILL, RAVENSCAR, FOR MR. & MRS. J. BALLIN
 REPLACEMENT CONSERVATORY
 NOVEMBER 2015

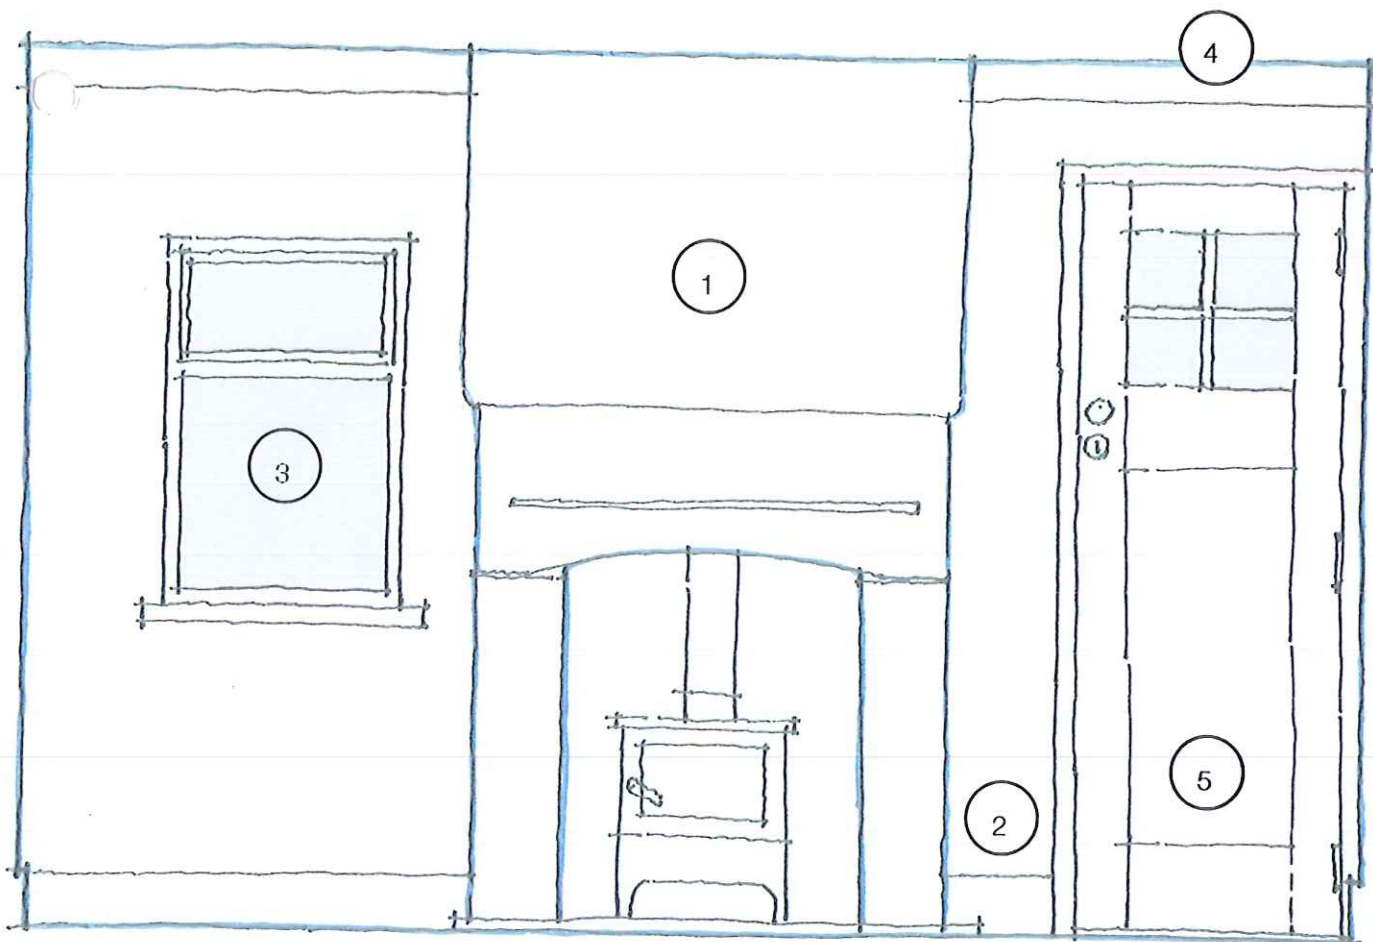


1. EXISTING FIREPLACE AND CHIMNEY BREAST UNALTERED.
2. EXISTING PLASTER AND JOINERY MADE-GOOD TO NEW FRAME.
3. EXISTING, NON-ORIGINAL WINDOW RETAINED.
4. ORIGINAL FIRST FLOOR JOISTS RETAINED.
5. NEW, PAINTED PANELLED AND PART-GLAZED DOOR IN PLACE OF NON-ORIGINAL WINDOW.

14 DEC 2015

RL15.03.10

PROPOSED LOUNGE GABLE ELEVATION
BROW HILL, RAVENSCAR, FOR MR. & MRS. J. BALLIN
REPLACEMENT CONSERVATORY
NOVEMBER 2015

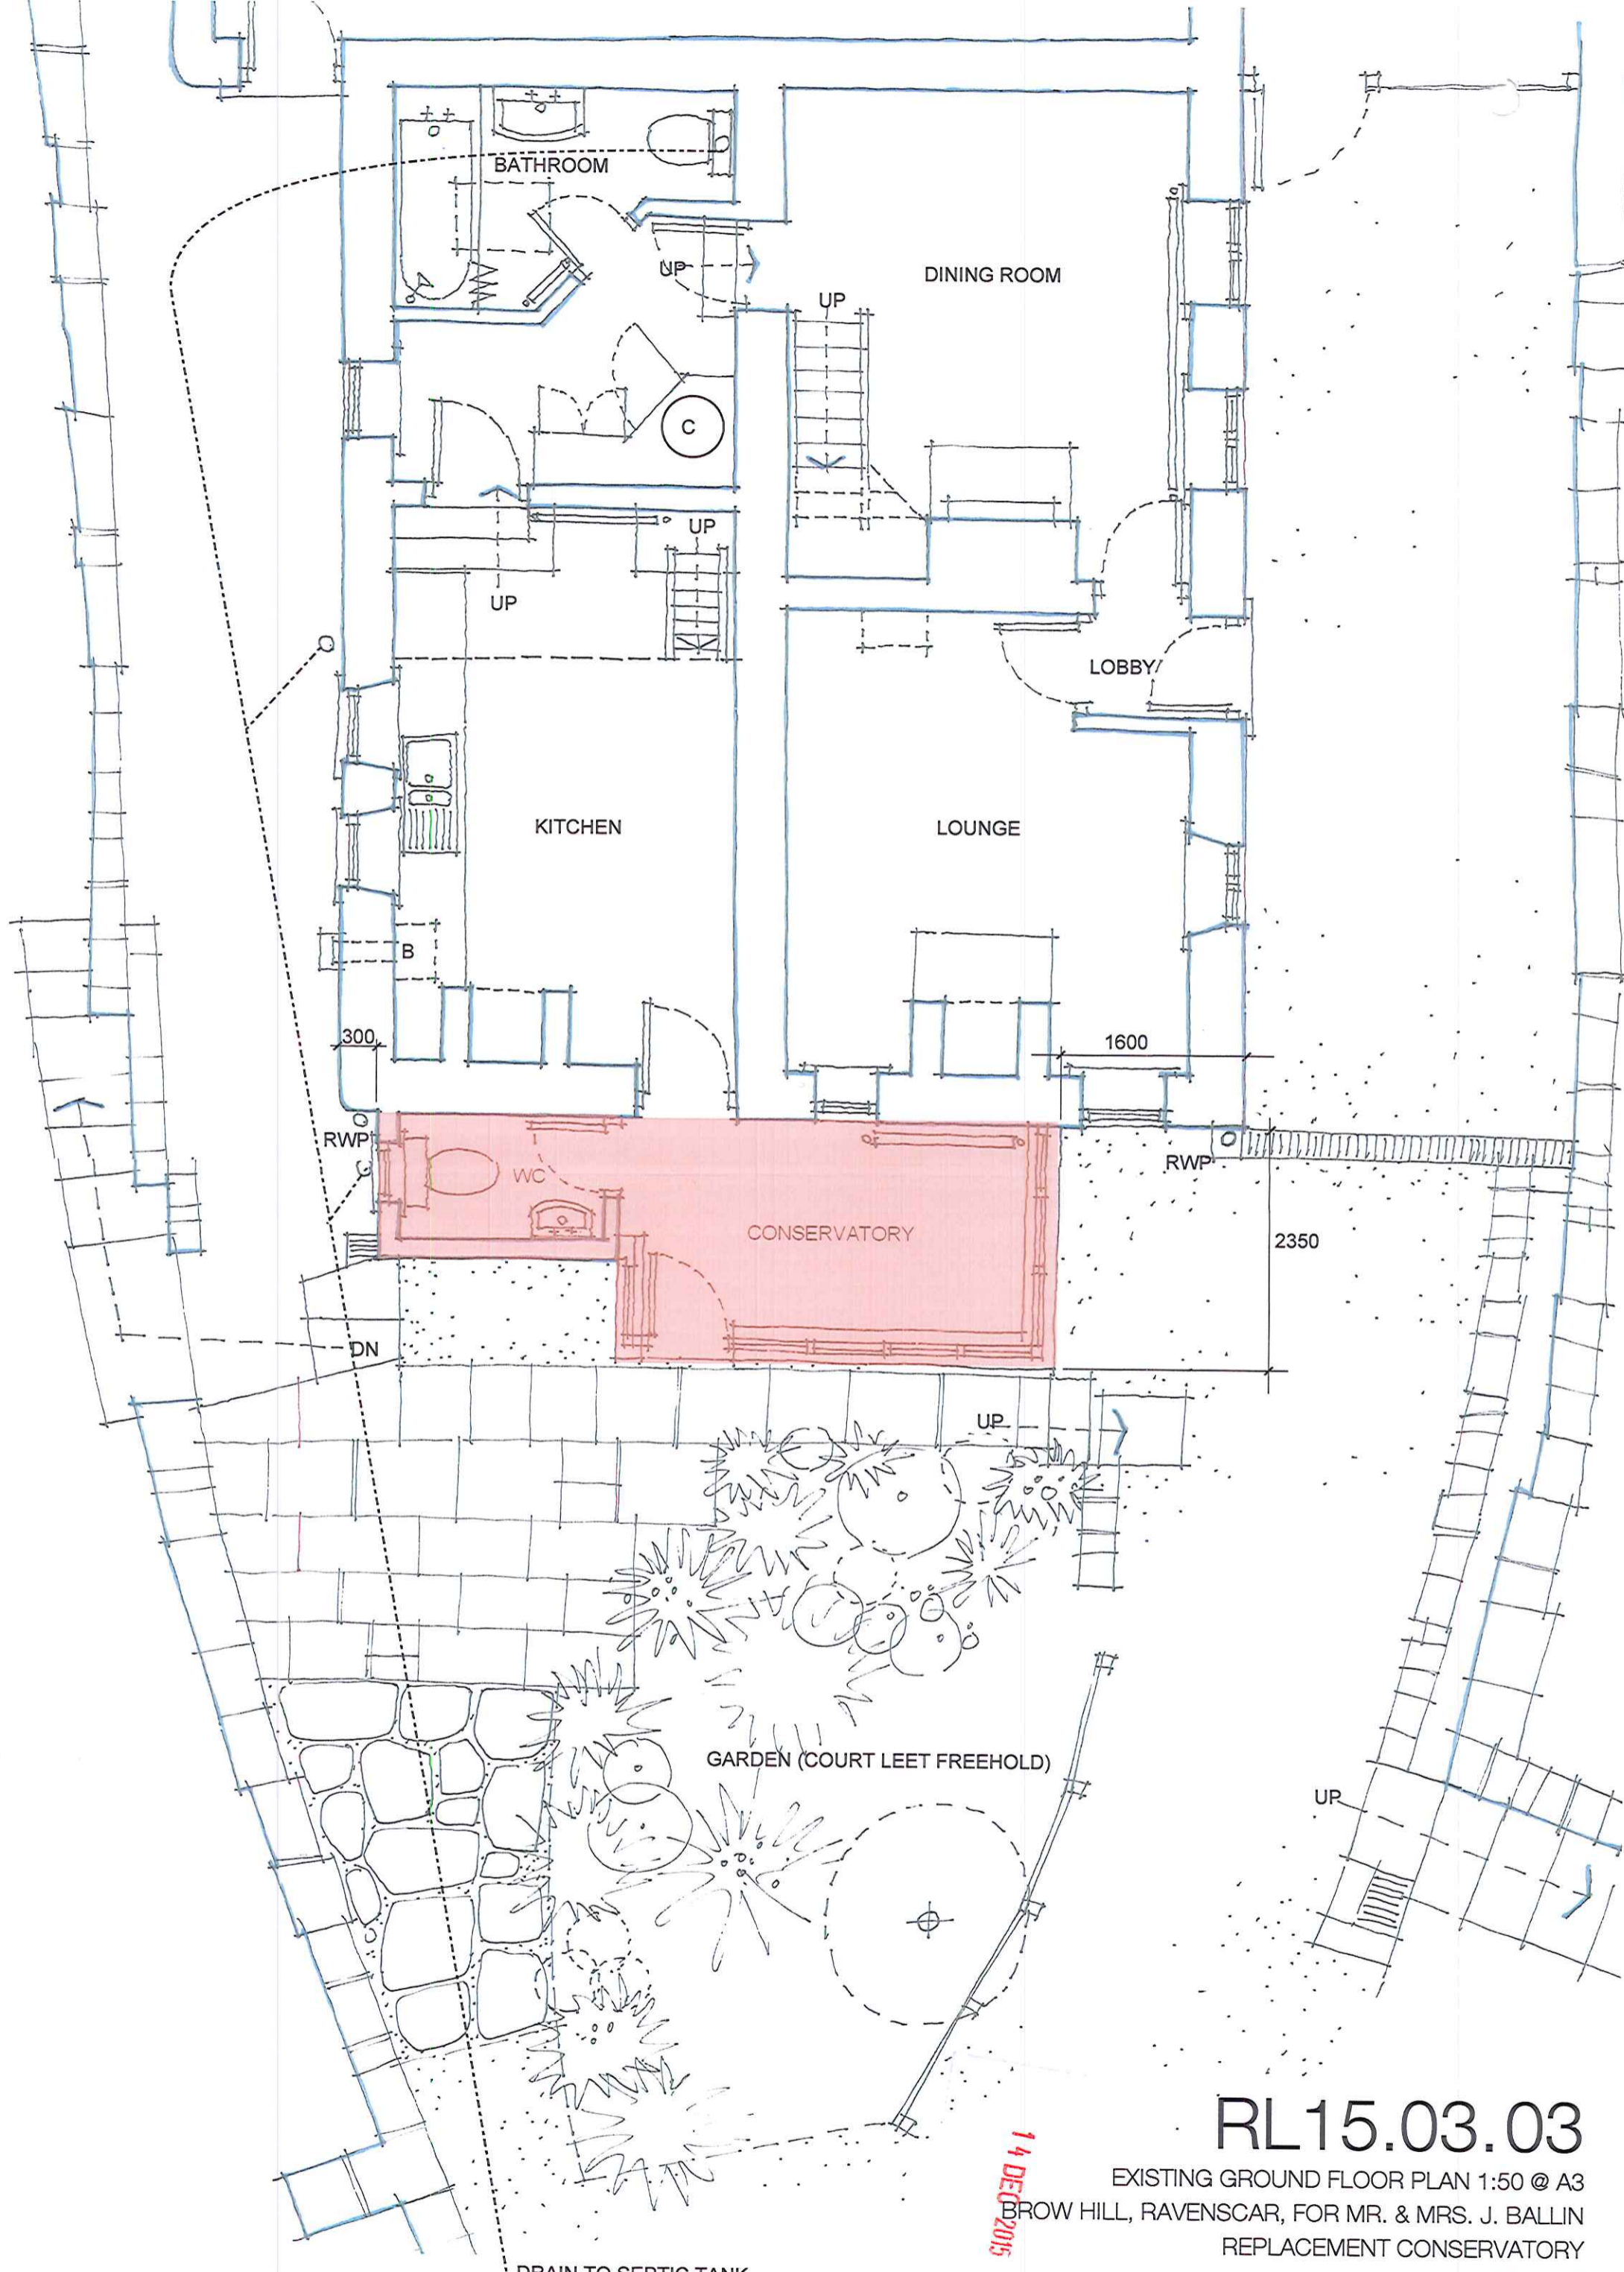

BATHROOM

DINING ROOM

KITCHEN

LOUNGE

LOBBY

CONSERVATORY


GARDEN (COURT LEET FREEHOLD)

DRAIN TO SEPTIC TANK

RL15.03.03

EXISTING GROUND FLOOR PLAN 1:50 @ A3
 BROW HILL, RAVENSCAR, FOR MR. & MRS. J. BALLIN
 REPLACEMENT CONSERVATORY
 NOVEMBER 2015


14 DEC 2015

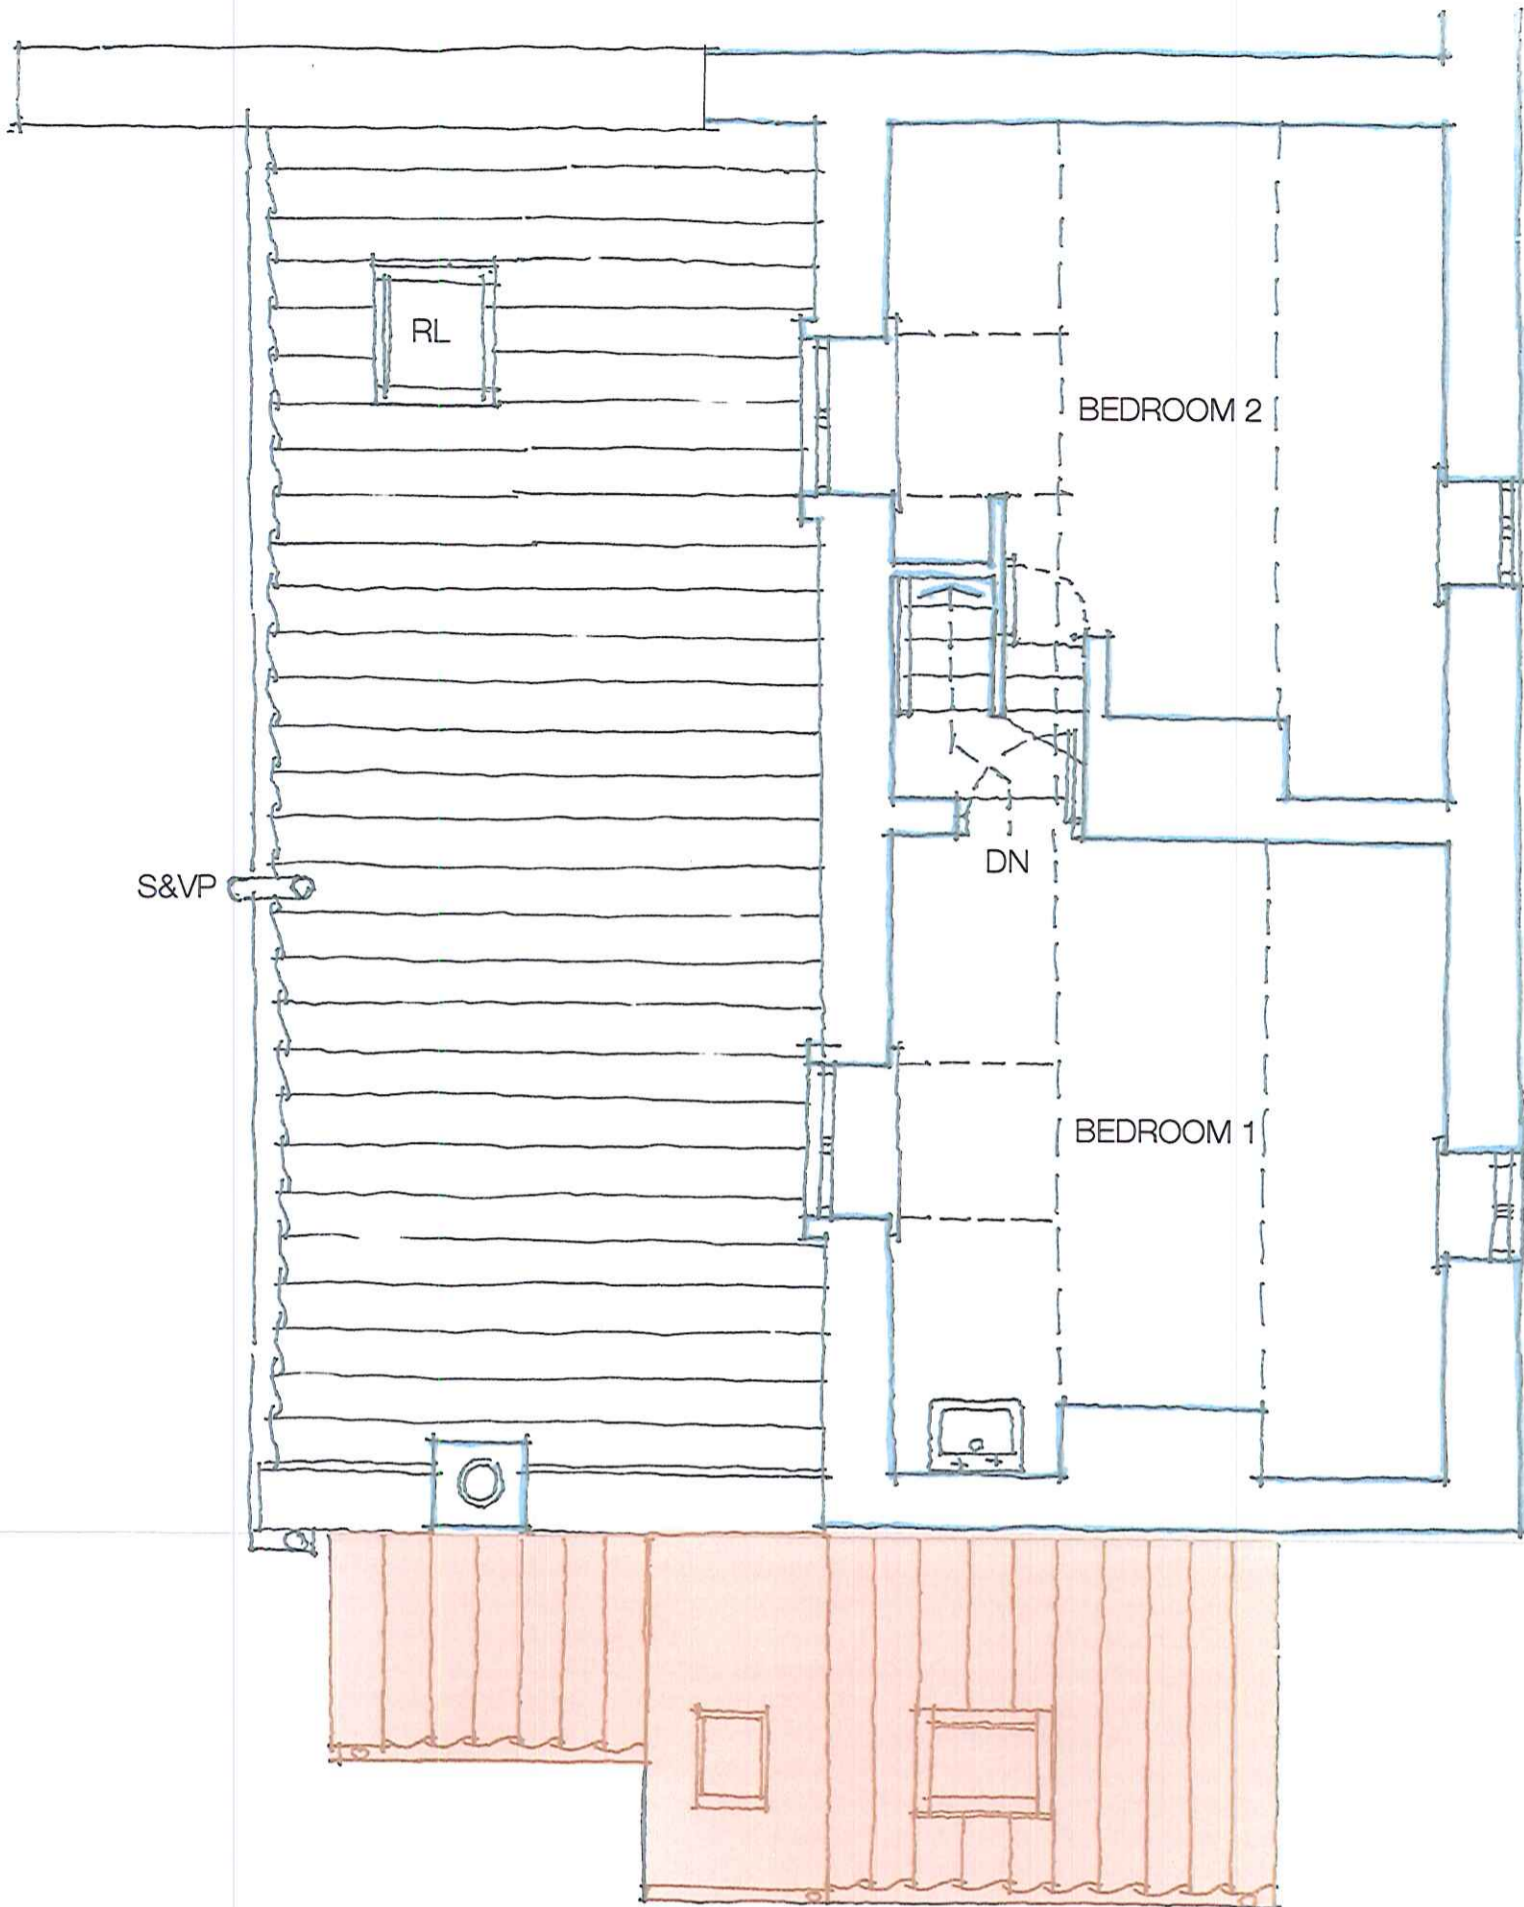

14 DEC 2015

RL15.03.04

EXISTING FIRST FLOOR PLAN 1:50 @ A3
BROW HILL, RAVENSCAR, FOR MR. & MRS. J. BALLIN
REPLACEMENT CONSERVATORY
NOVEMBER 2015

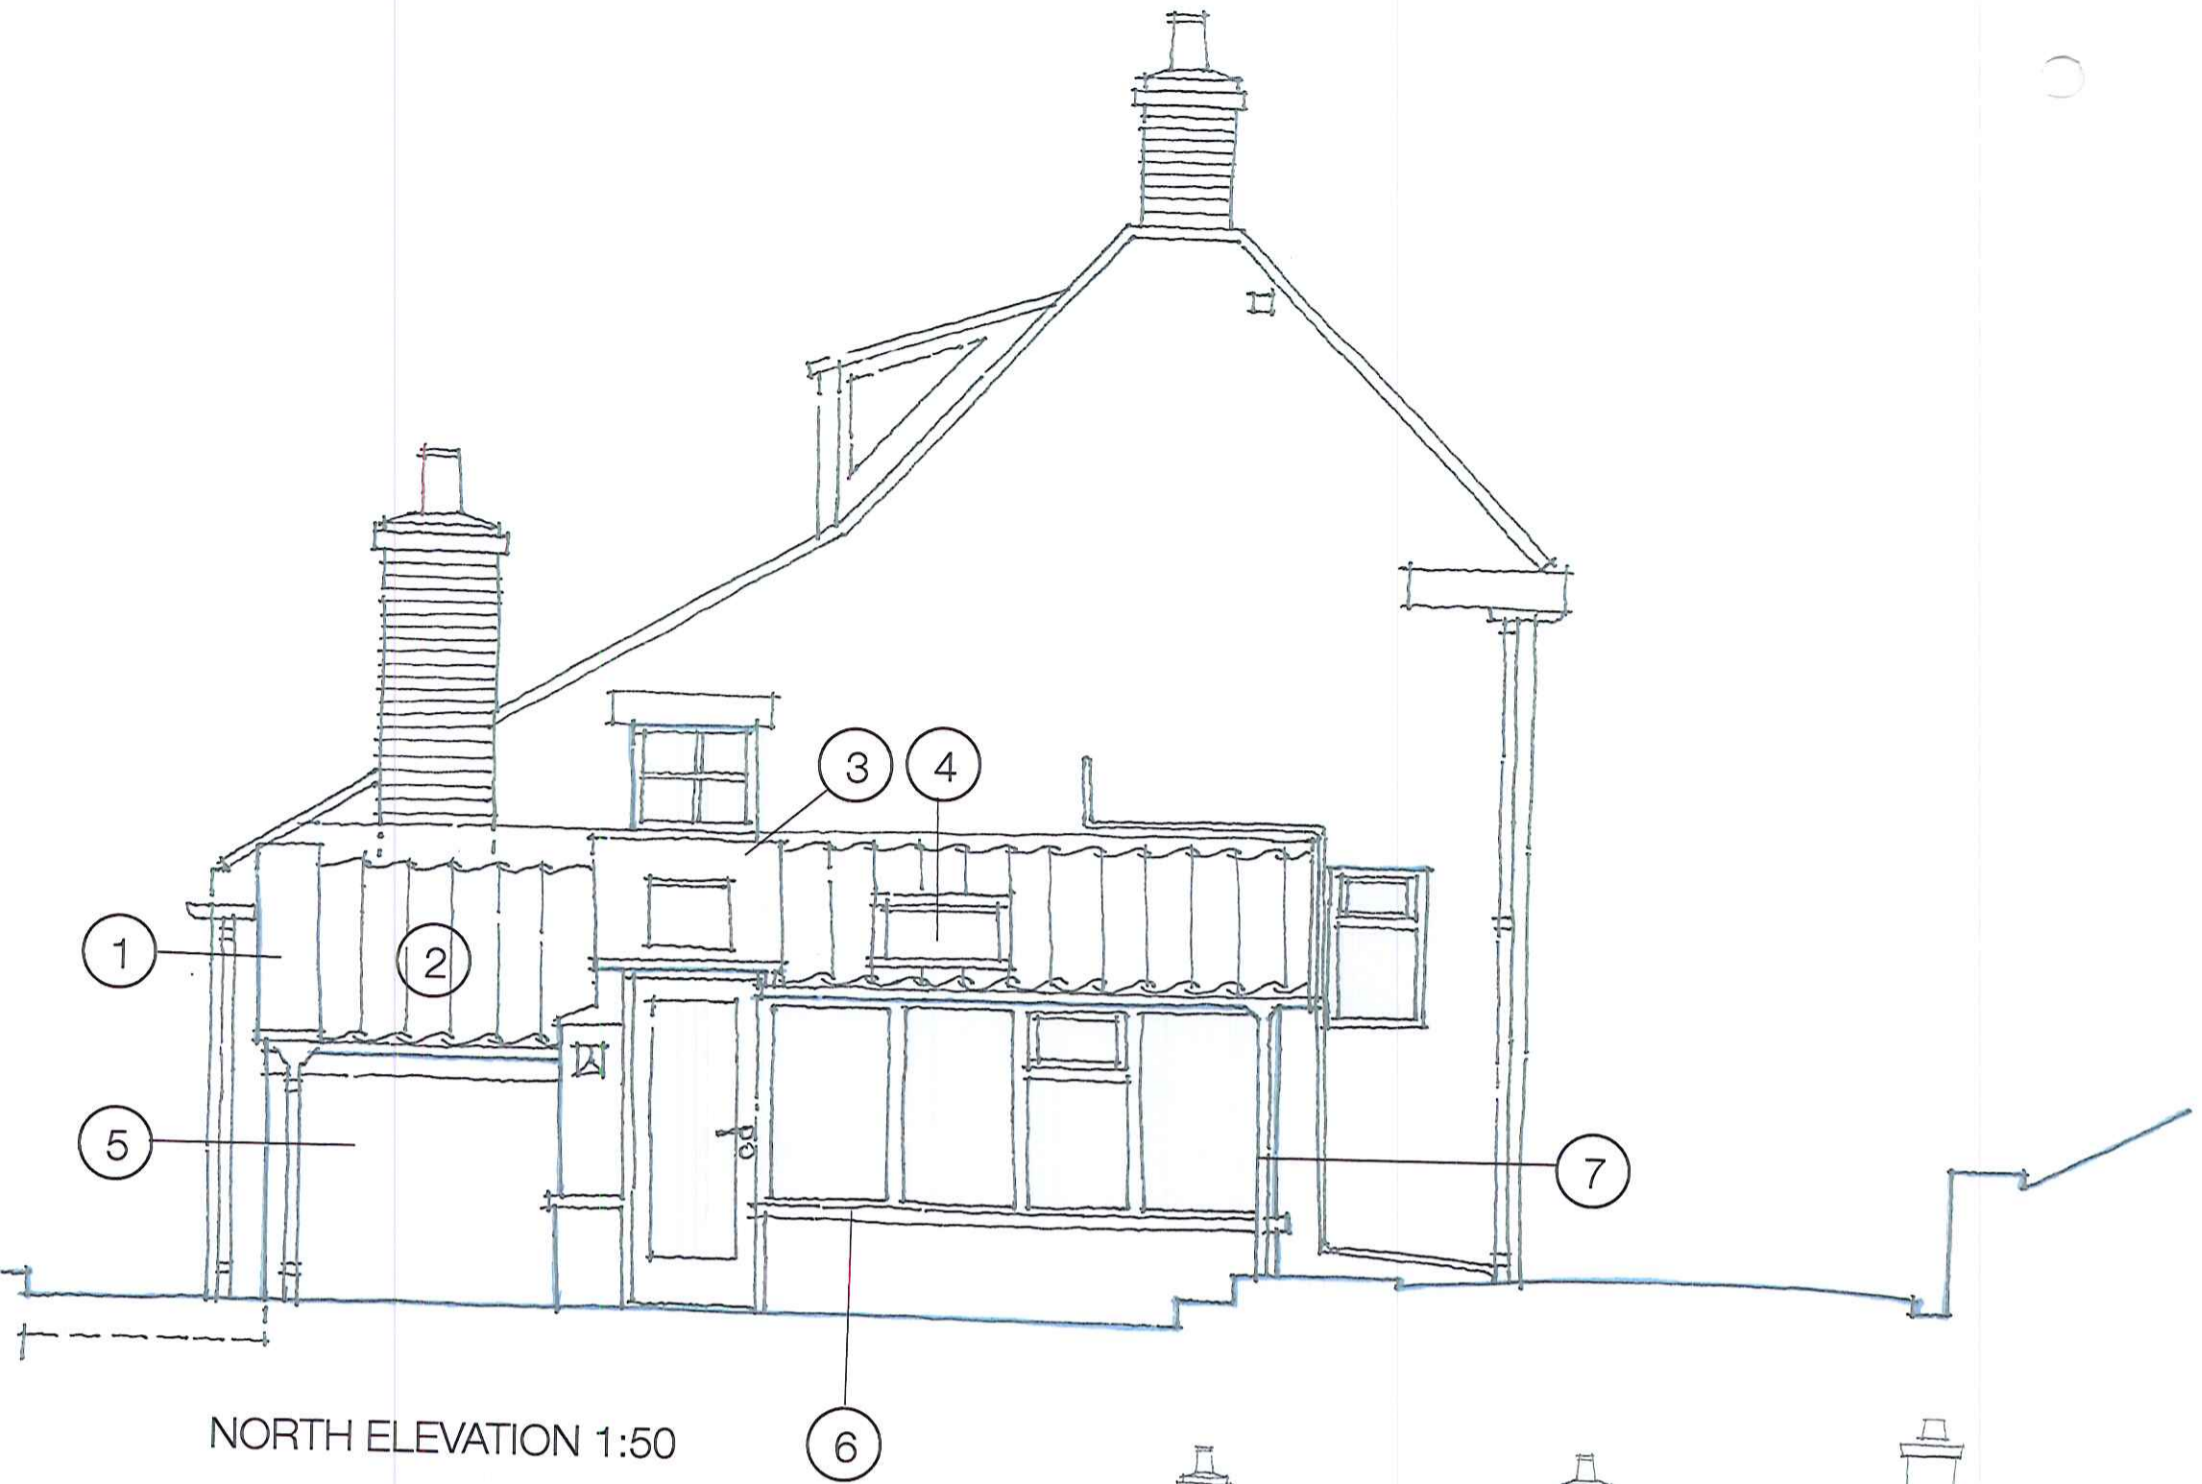

NORTH ELEVATION 1:50

1. DRESSED STONE VERGE TABLING
2. CLAY PANTILES
3. ROOFING FELT PANEL WITH FIXED ROOFLIGHT
4. OPERABLE ROOFLIGHT
5. COURSED MASONRY
6. WHITE-PAINTED FRAMES AND DOOR
7. BLACK UPVC RAINWATER GOODS



WEST ELEVATION 1:100




EAST ELEVATION 1:100

14 DEC 2015


RL15.03.05

EXISTING ELEVATIONS 1:50 AND 1:100 @ A3
 BROW HILL, RAVENSCAR, FOR MR. & MRS. J. BALLIN
 REPLACEMENT CONSERVATORY
 NOVEMBER 2015

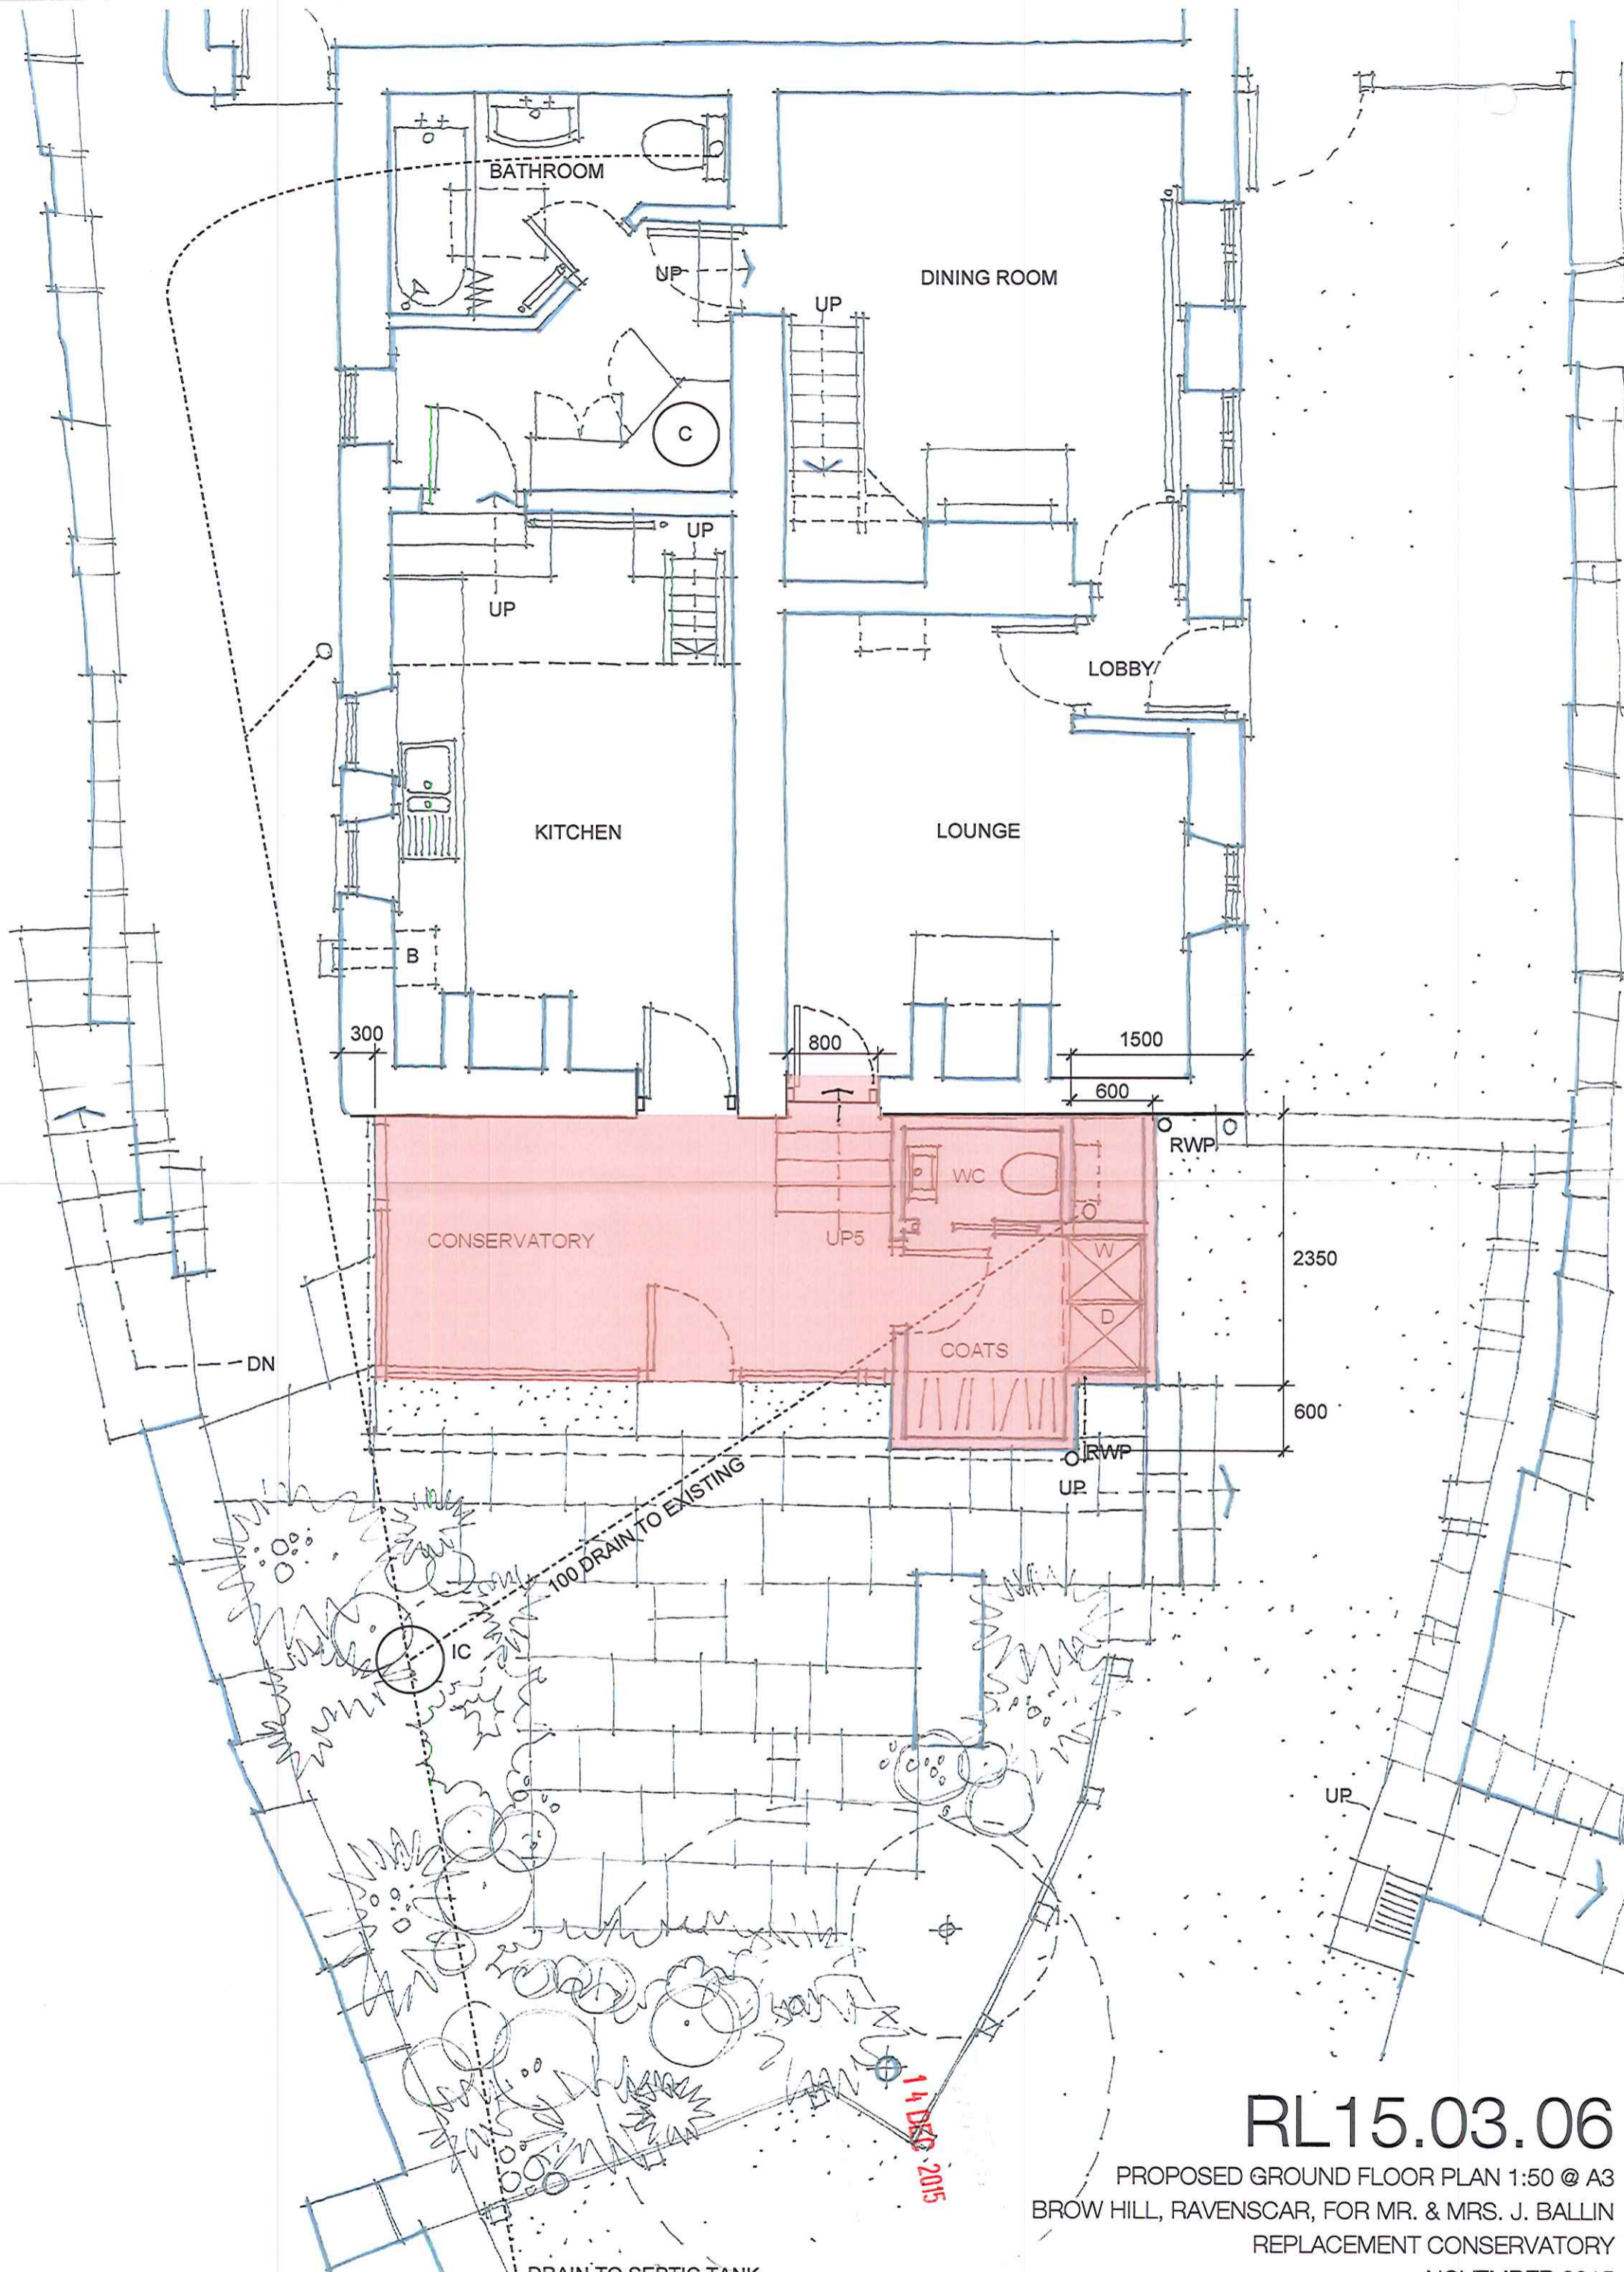

RL15.03.06

PROPOSED GROUND FLOOR PLAN 1:50 @ A3
 BROW HILL, RAVENSCAR, FOR MR. & MRS. J. BALLIN
 REPLACEMENT CONSERVATORY
 NOVEMBER 2015

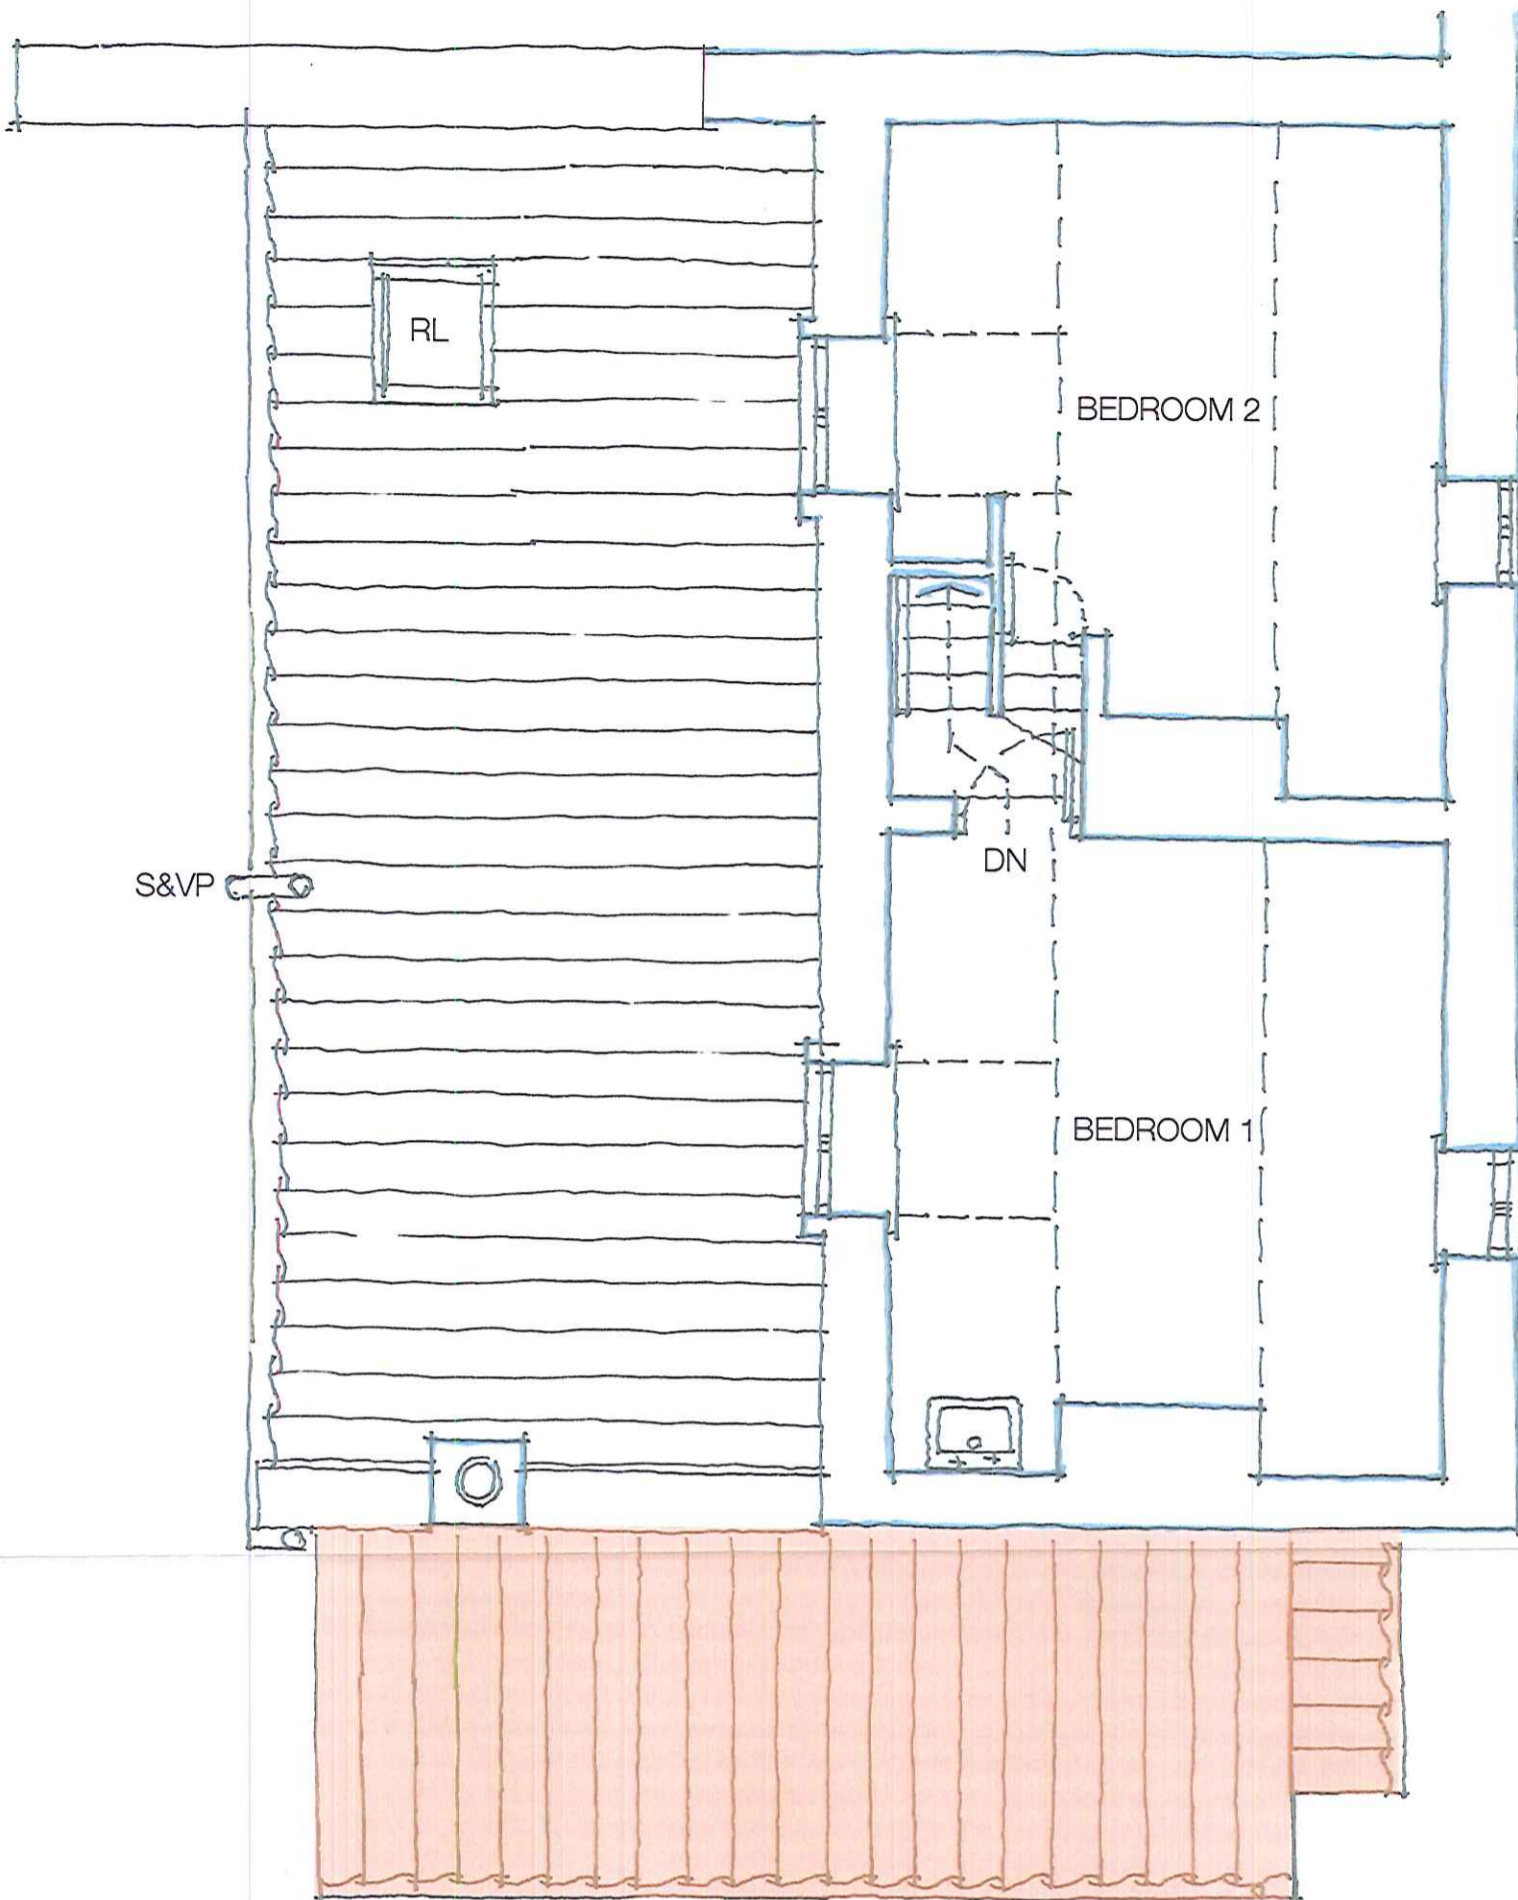

14 DEC 2015

RL15.03.07

PROPOSED FIRST FLOOR PLAN 1:50 @ A3
BROW HILL, RAVENSCAR, FOR MR. & MRS. J. BALLIN
REPLACEMENT CONSERVATORY
NOVEMBER 2015