

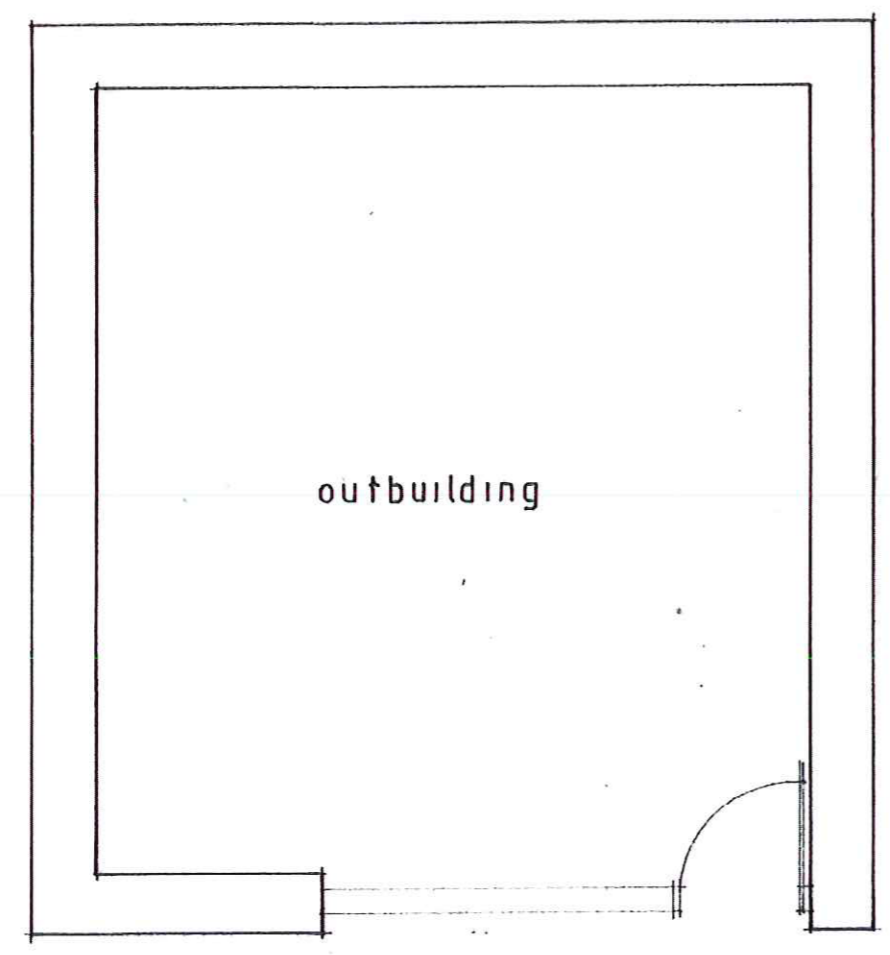


18 DEC 2015

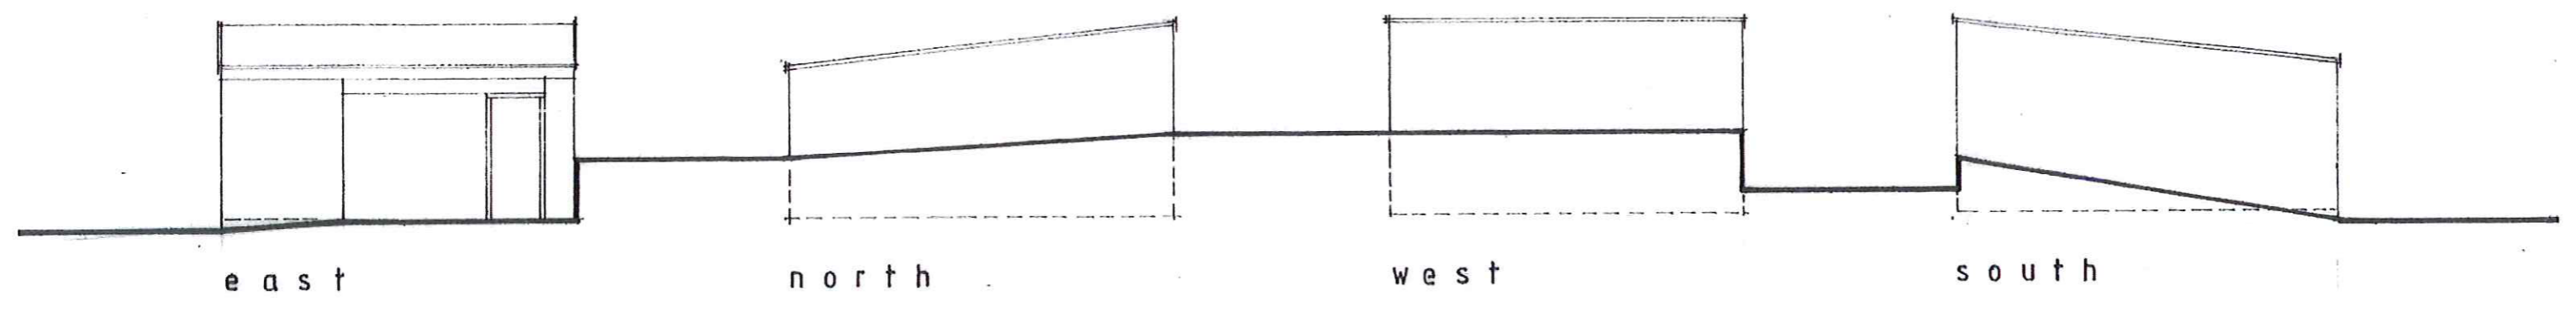



plan

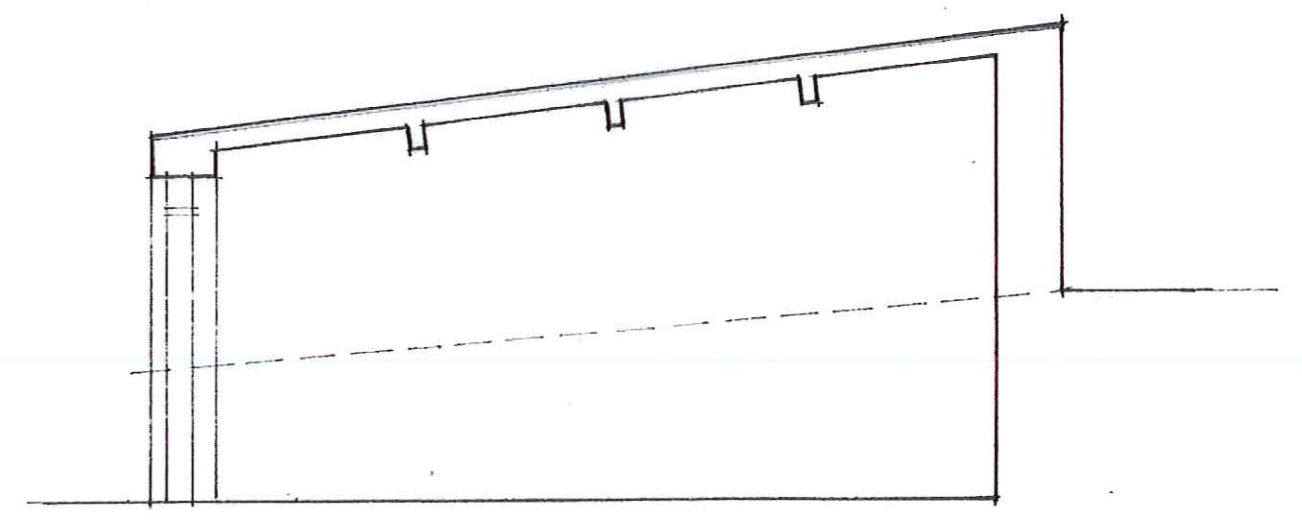

section

Peter Rayment Design Ltd architectural designers
 Uppang, Westgate, Thornton le Dale,
 Pickering YO18 7SG

SURVEY DRAWING OF OUTBUILDING	Scales: 1:50 1:100 A3
COOMBOOTS · CUMBOOTS · SCALBY	No: 151 215 1
MR & MRS BRYARS	

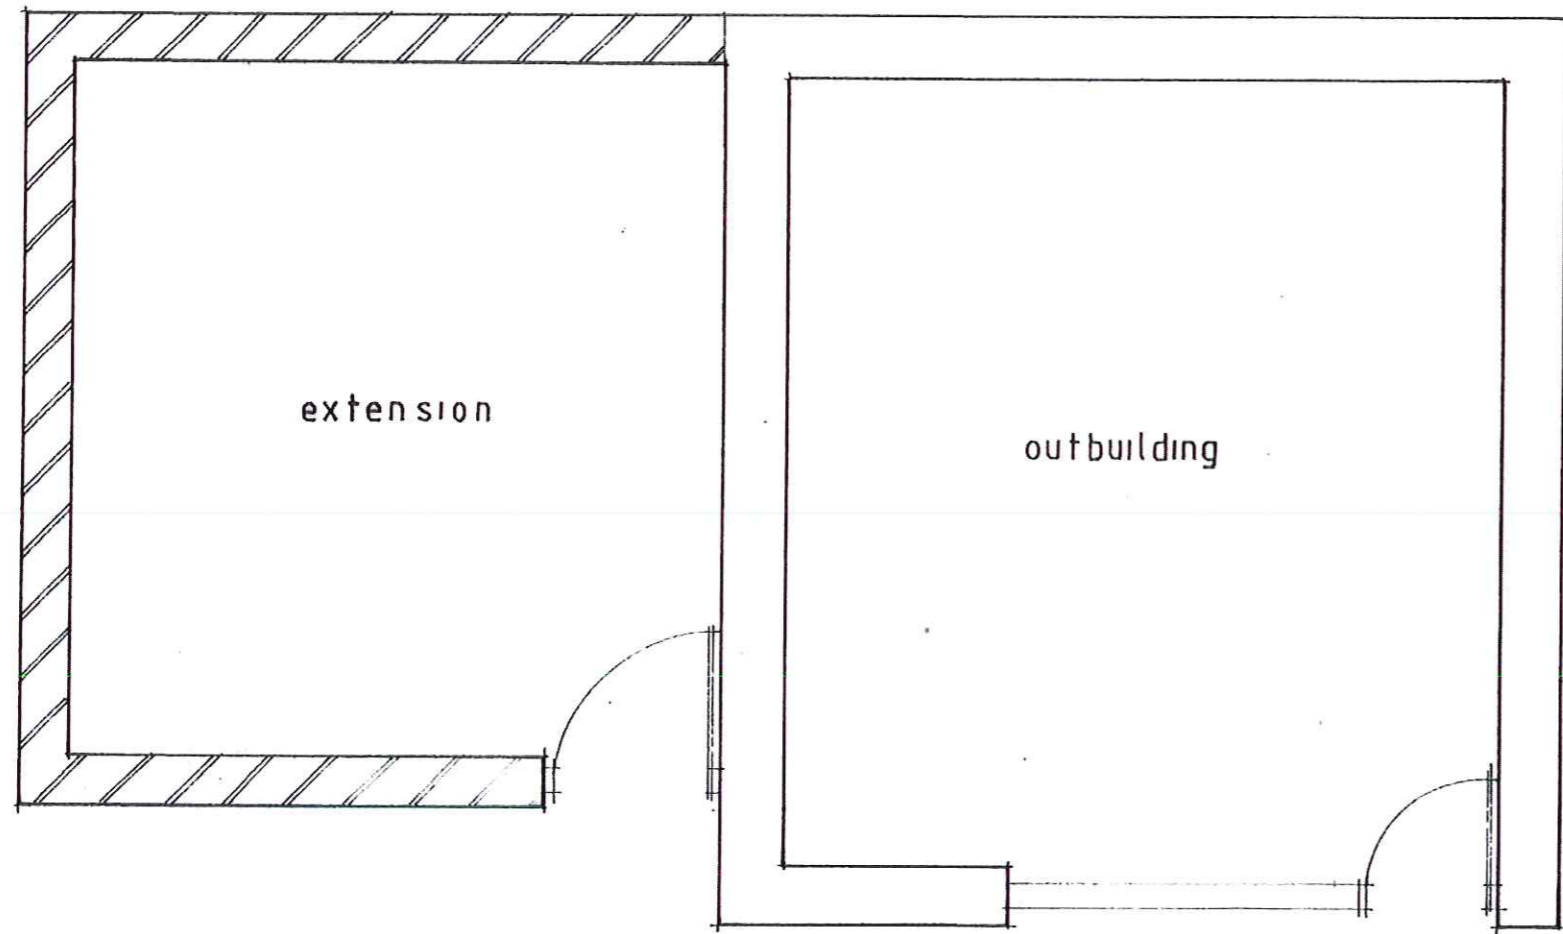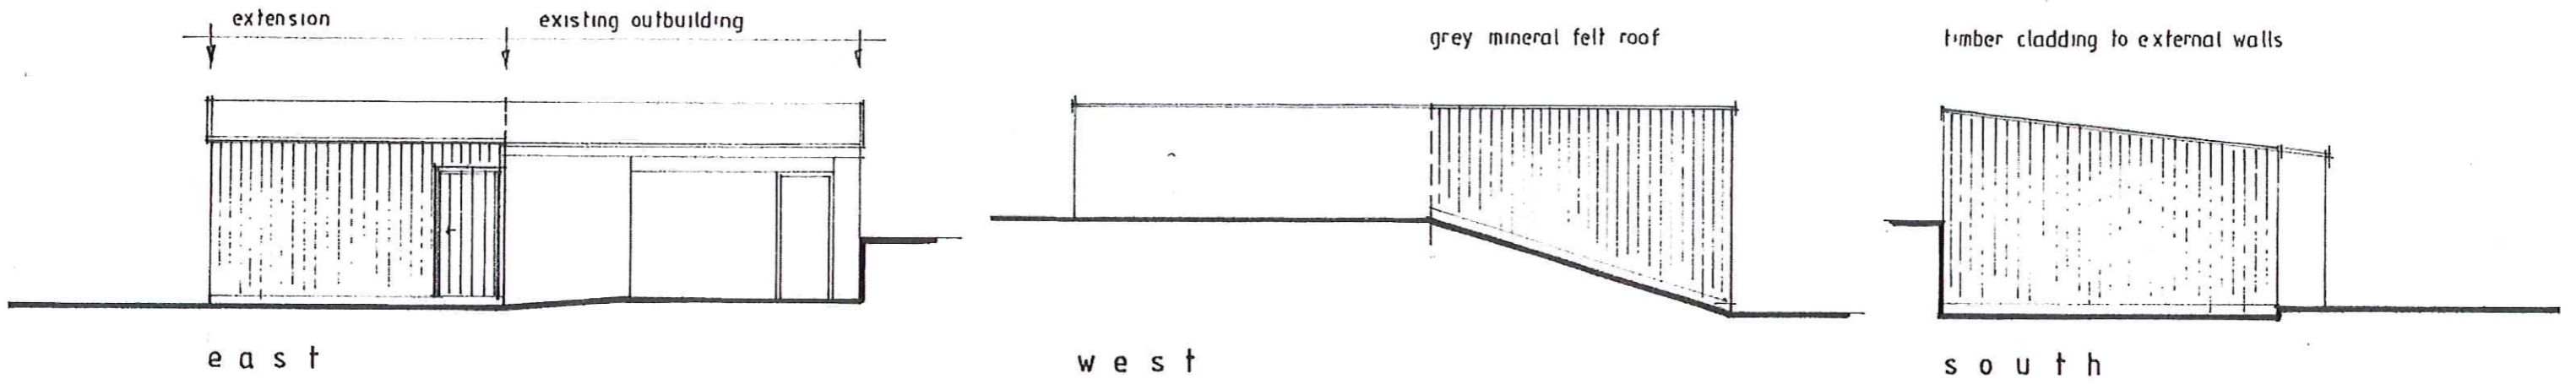

18 DEC 2015

Peter Rayment Design Ltd architectural designers

Uppang, Westgate, Thornton le Dale
Pickering YO18 7SG

EXTENSION TO OUTBUILDING
COOMBOOTS, CUMBOOTS, SCALBY
MR & MRS BRYARS

Scales: 1:50 1:100 A3
No: 151.215.2

plan