


All dimensions & details given on this drawing are to be checked and verified on site prior to works being undertaken. Any discrepancies and/or variations to the specifications within these drawings or associated documents are to be notified to keystonearchitecture.

Do not scale from these drawings - if in doubt - ask.

All materials shall be fixed, applied or mixed in accordance with the manufacturers written instructions, recommendations and specifications. Variations to specified materials shall be agreed in writing with keystone architecture.

The Contractor shall take into account everything necessary for the proper execution of the works and to the satisfaction of the Local Authority, whether or not indicated on the drawings or in the specification.

This drawing is the copyright of keystone architecture and must not be reproduced without written consent. © keystone architecture 2015.

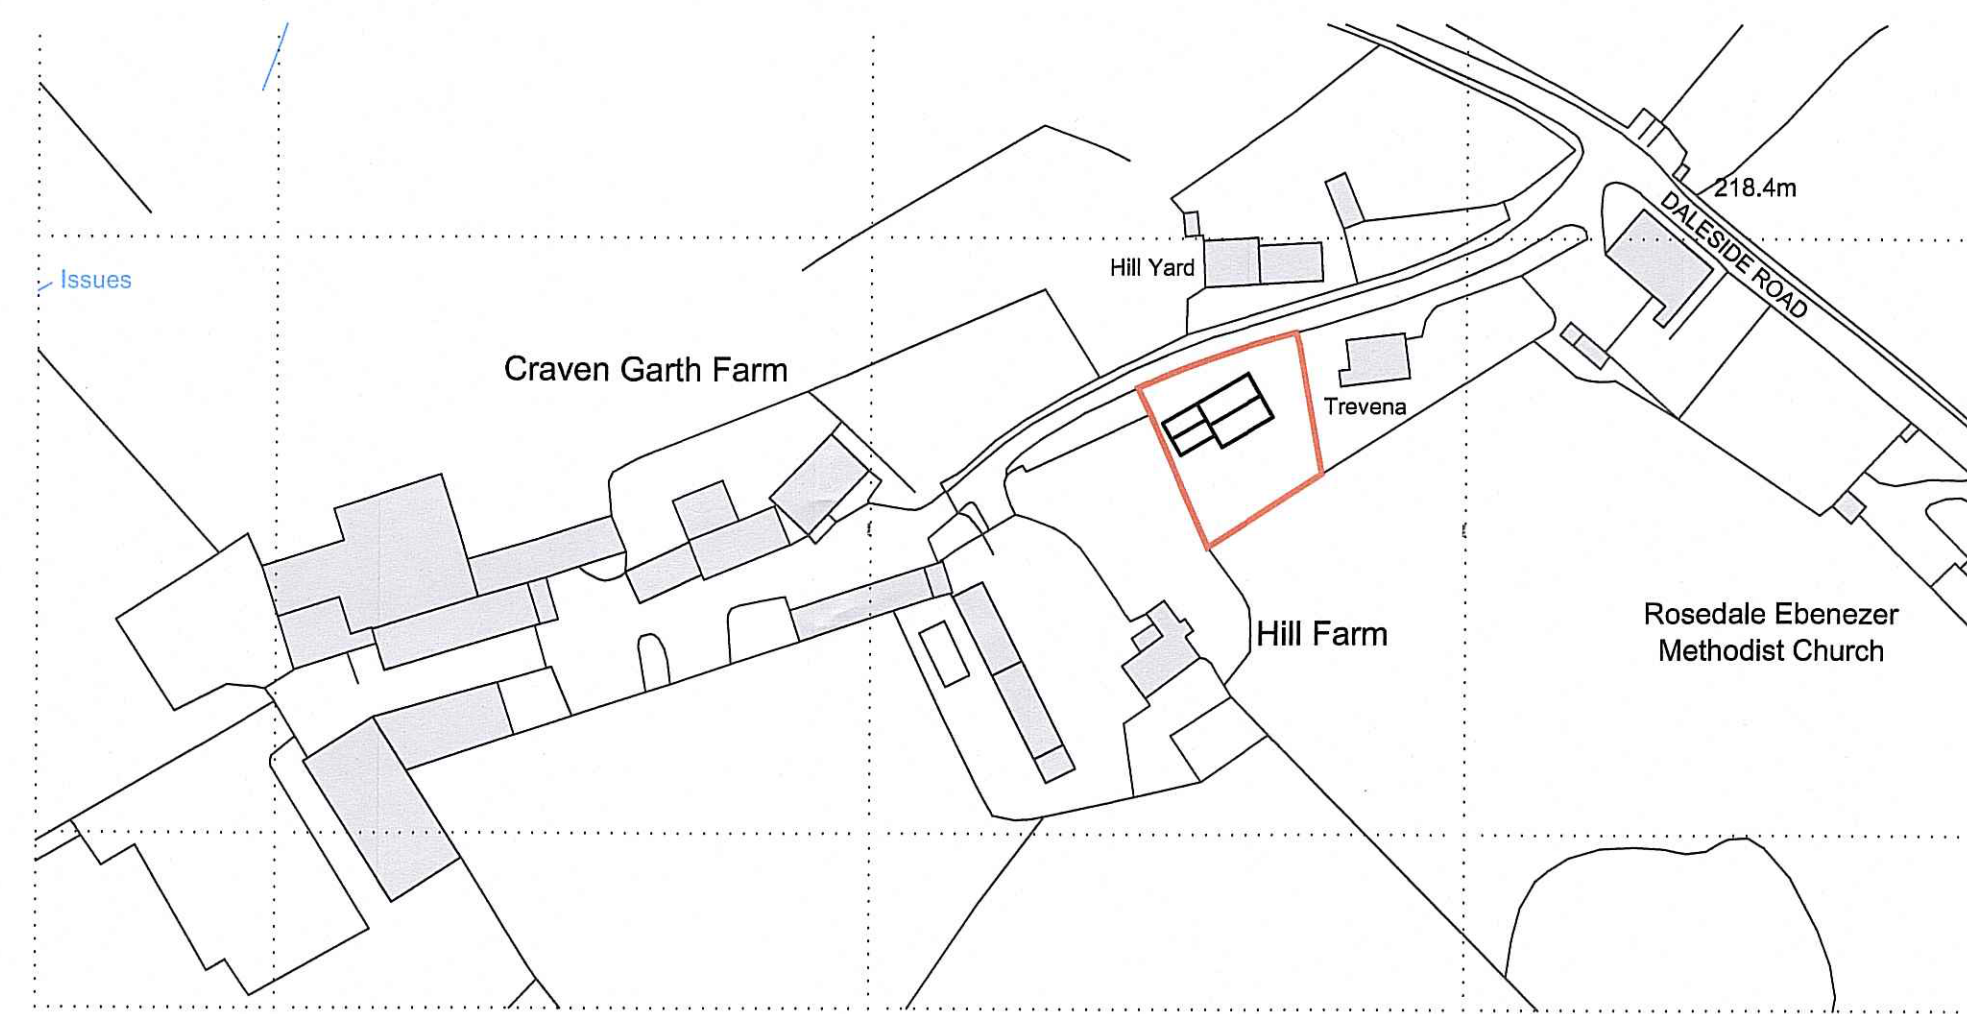

Ordnance Survey, (c) Crown Copyright 2016. All rights reserved. Licence number 100022432

Location Plan
scale 1:1250



Site Layout
scale 1:200

21 JAN 2016

rev	amendment	date
A	OS Licence Number Added	21/01/16
Mr. M. Walden	title	Site and Location Plans
New Dwelling at	stage	Planning
Craven Garth Farm,	scale	1:1250 & 1:200
Rosedale, Pickering	drawn by	JCB
	dwg. no.	495.101 rev.A
	drawn	Jan 16

NOTES:







All dimensions & details given on this drawing are to be checked and verified on site prior to works being undertaken. Any discrepancies and/or variations to the specifications within these drawings or associated documents are to be notified to keystonearchitecture.

Do not scale from these drawings - if in doubt - ask.

All materials shall be fixed, applied or mixed in accordance with the manufacturers written instructions, recommendations and specifications. Variations to specified materials shall be agreed in writing with keystone architecture.

The Contractor shall take into account everything necessary for the proper execution of the works and to the satisfaction of the Local Authority, whether or not indicated on the drawings or in the specification.

This drawing is the copyright of keystone architecture and must not be reproduced without written consent. © keystone architecture 2015

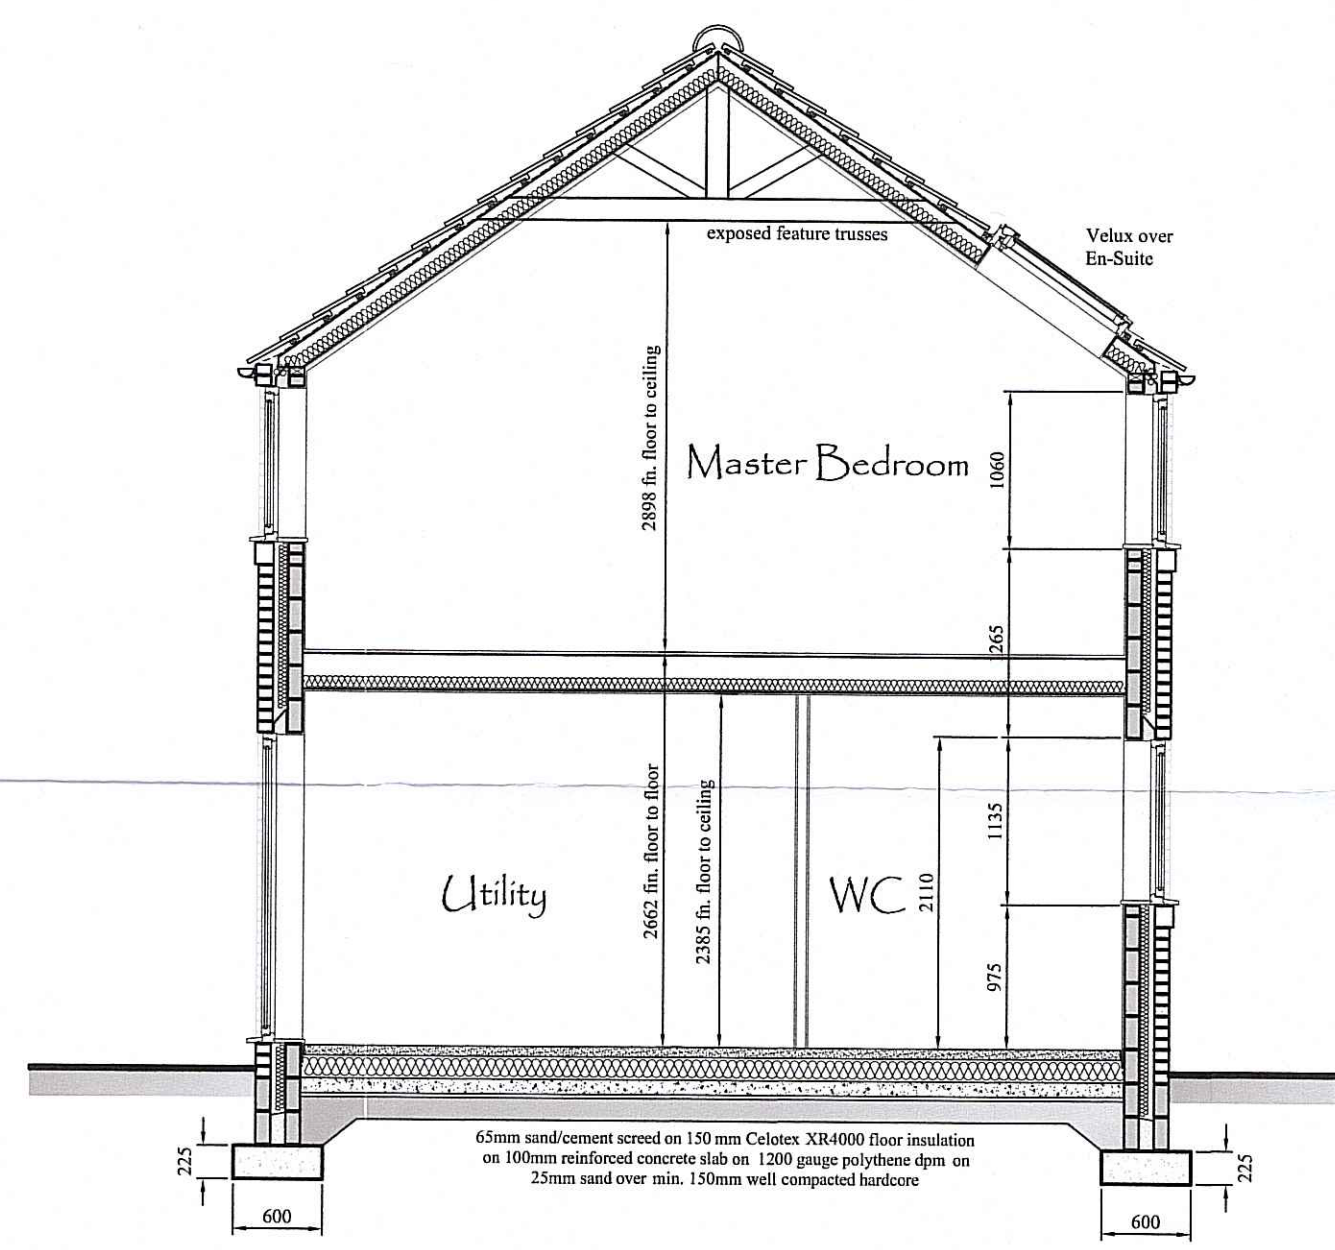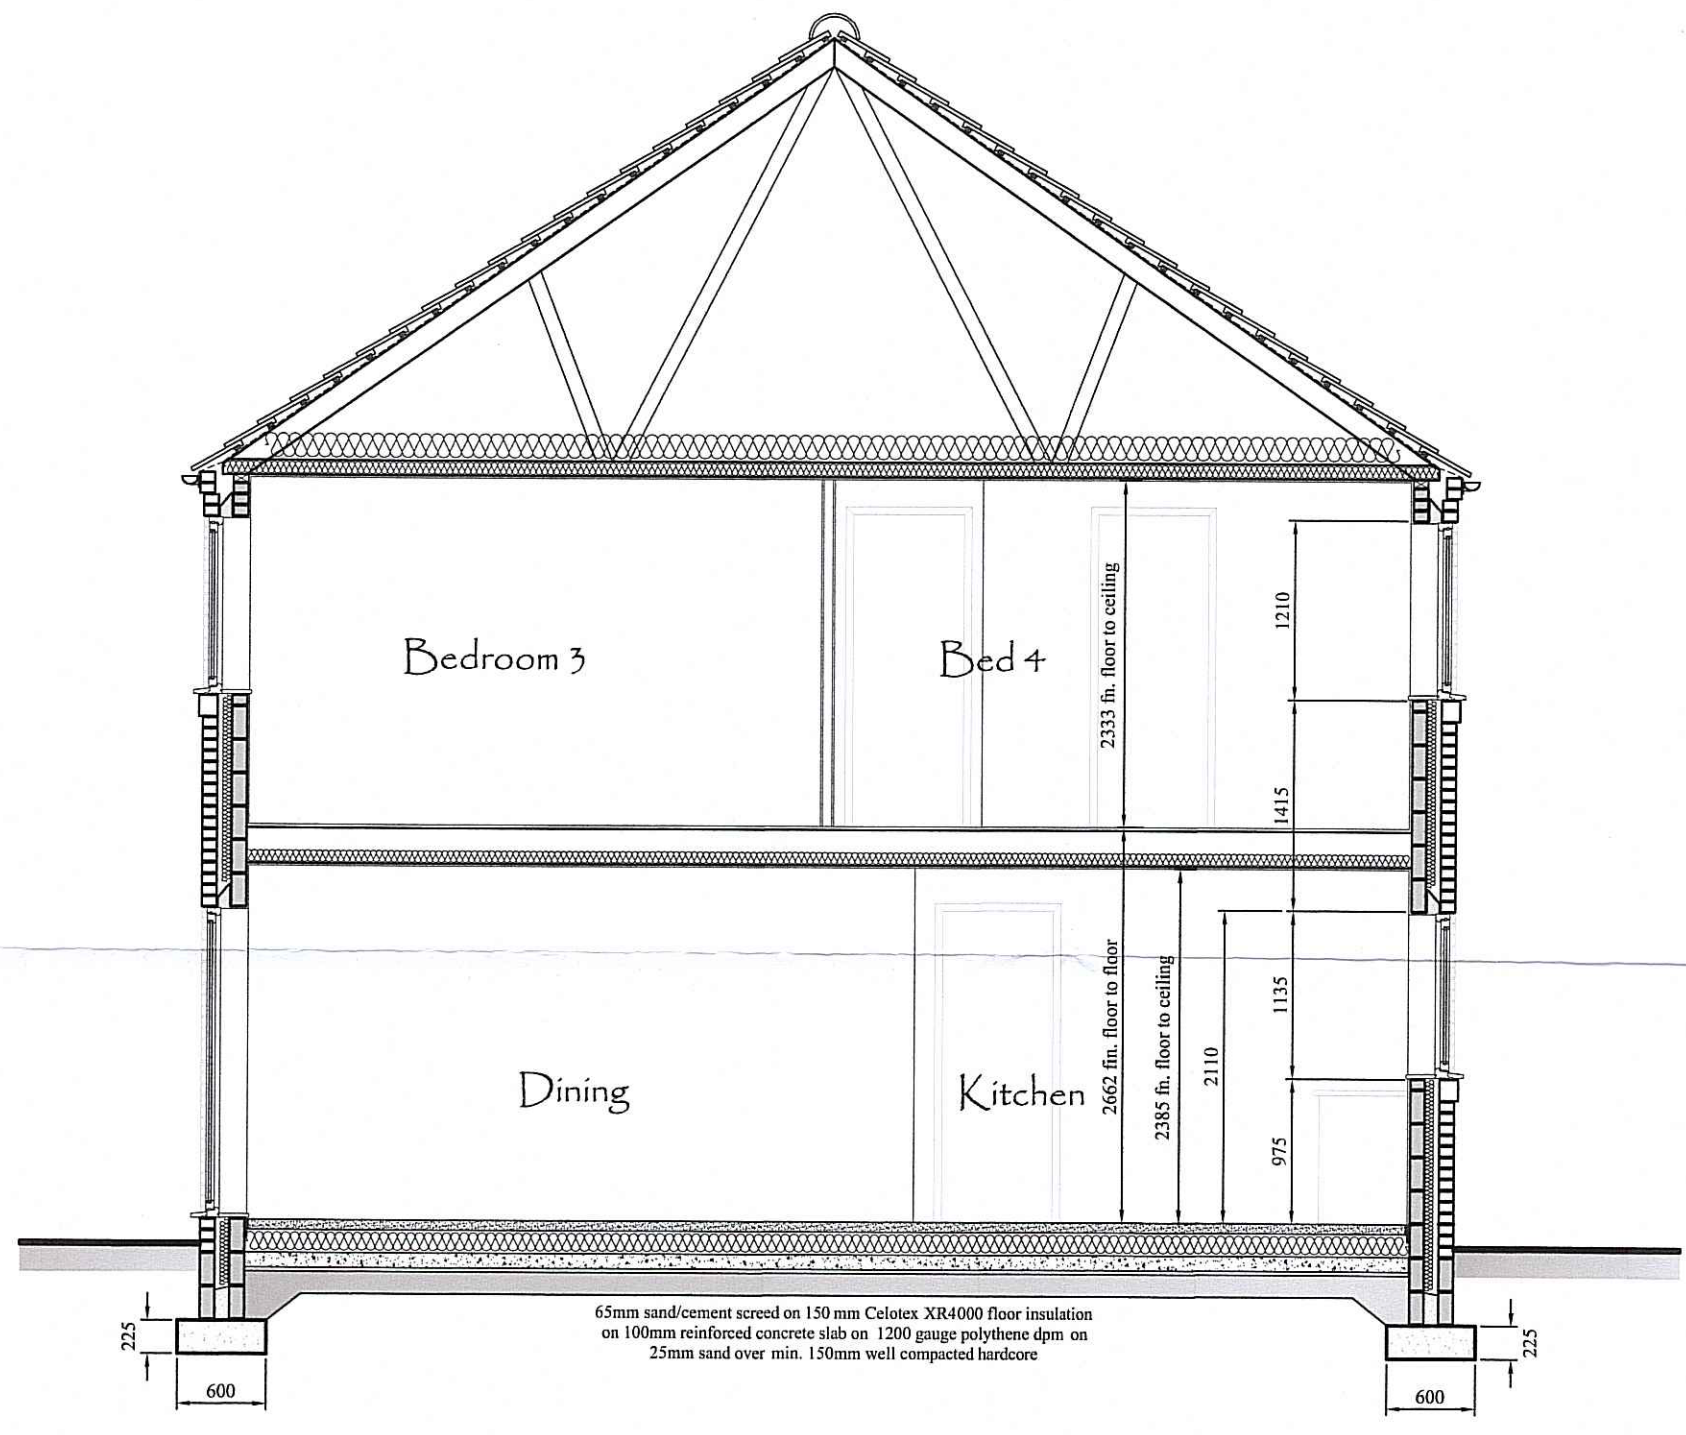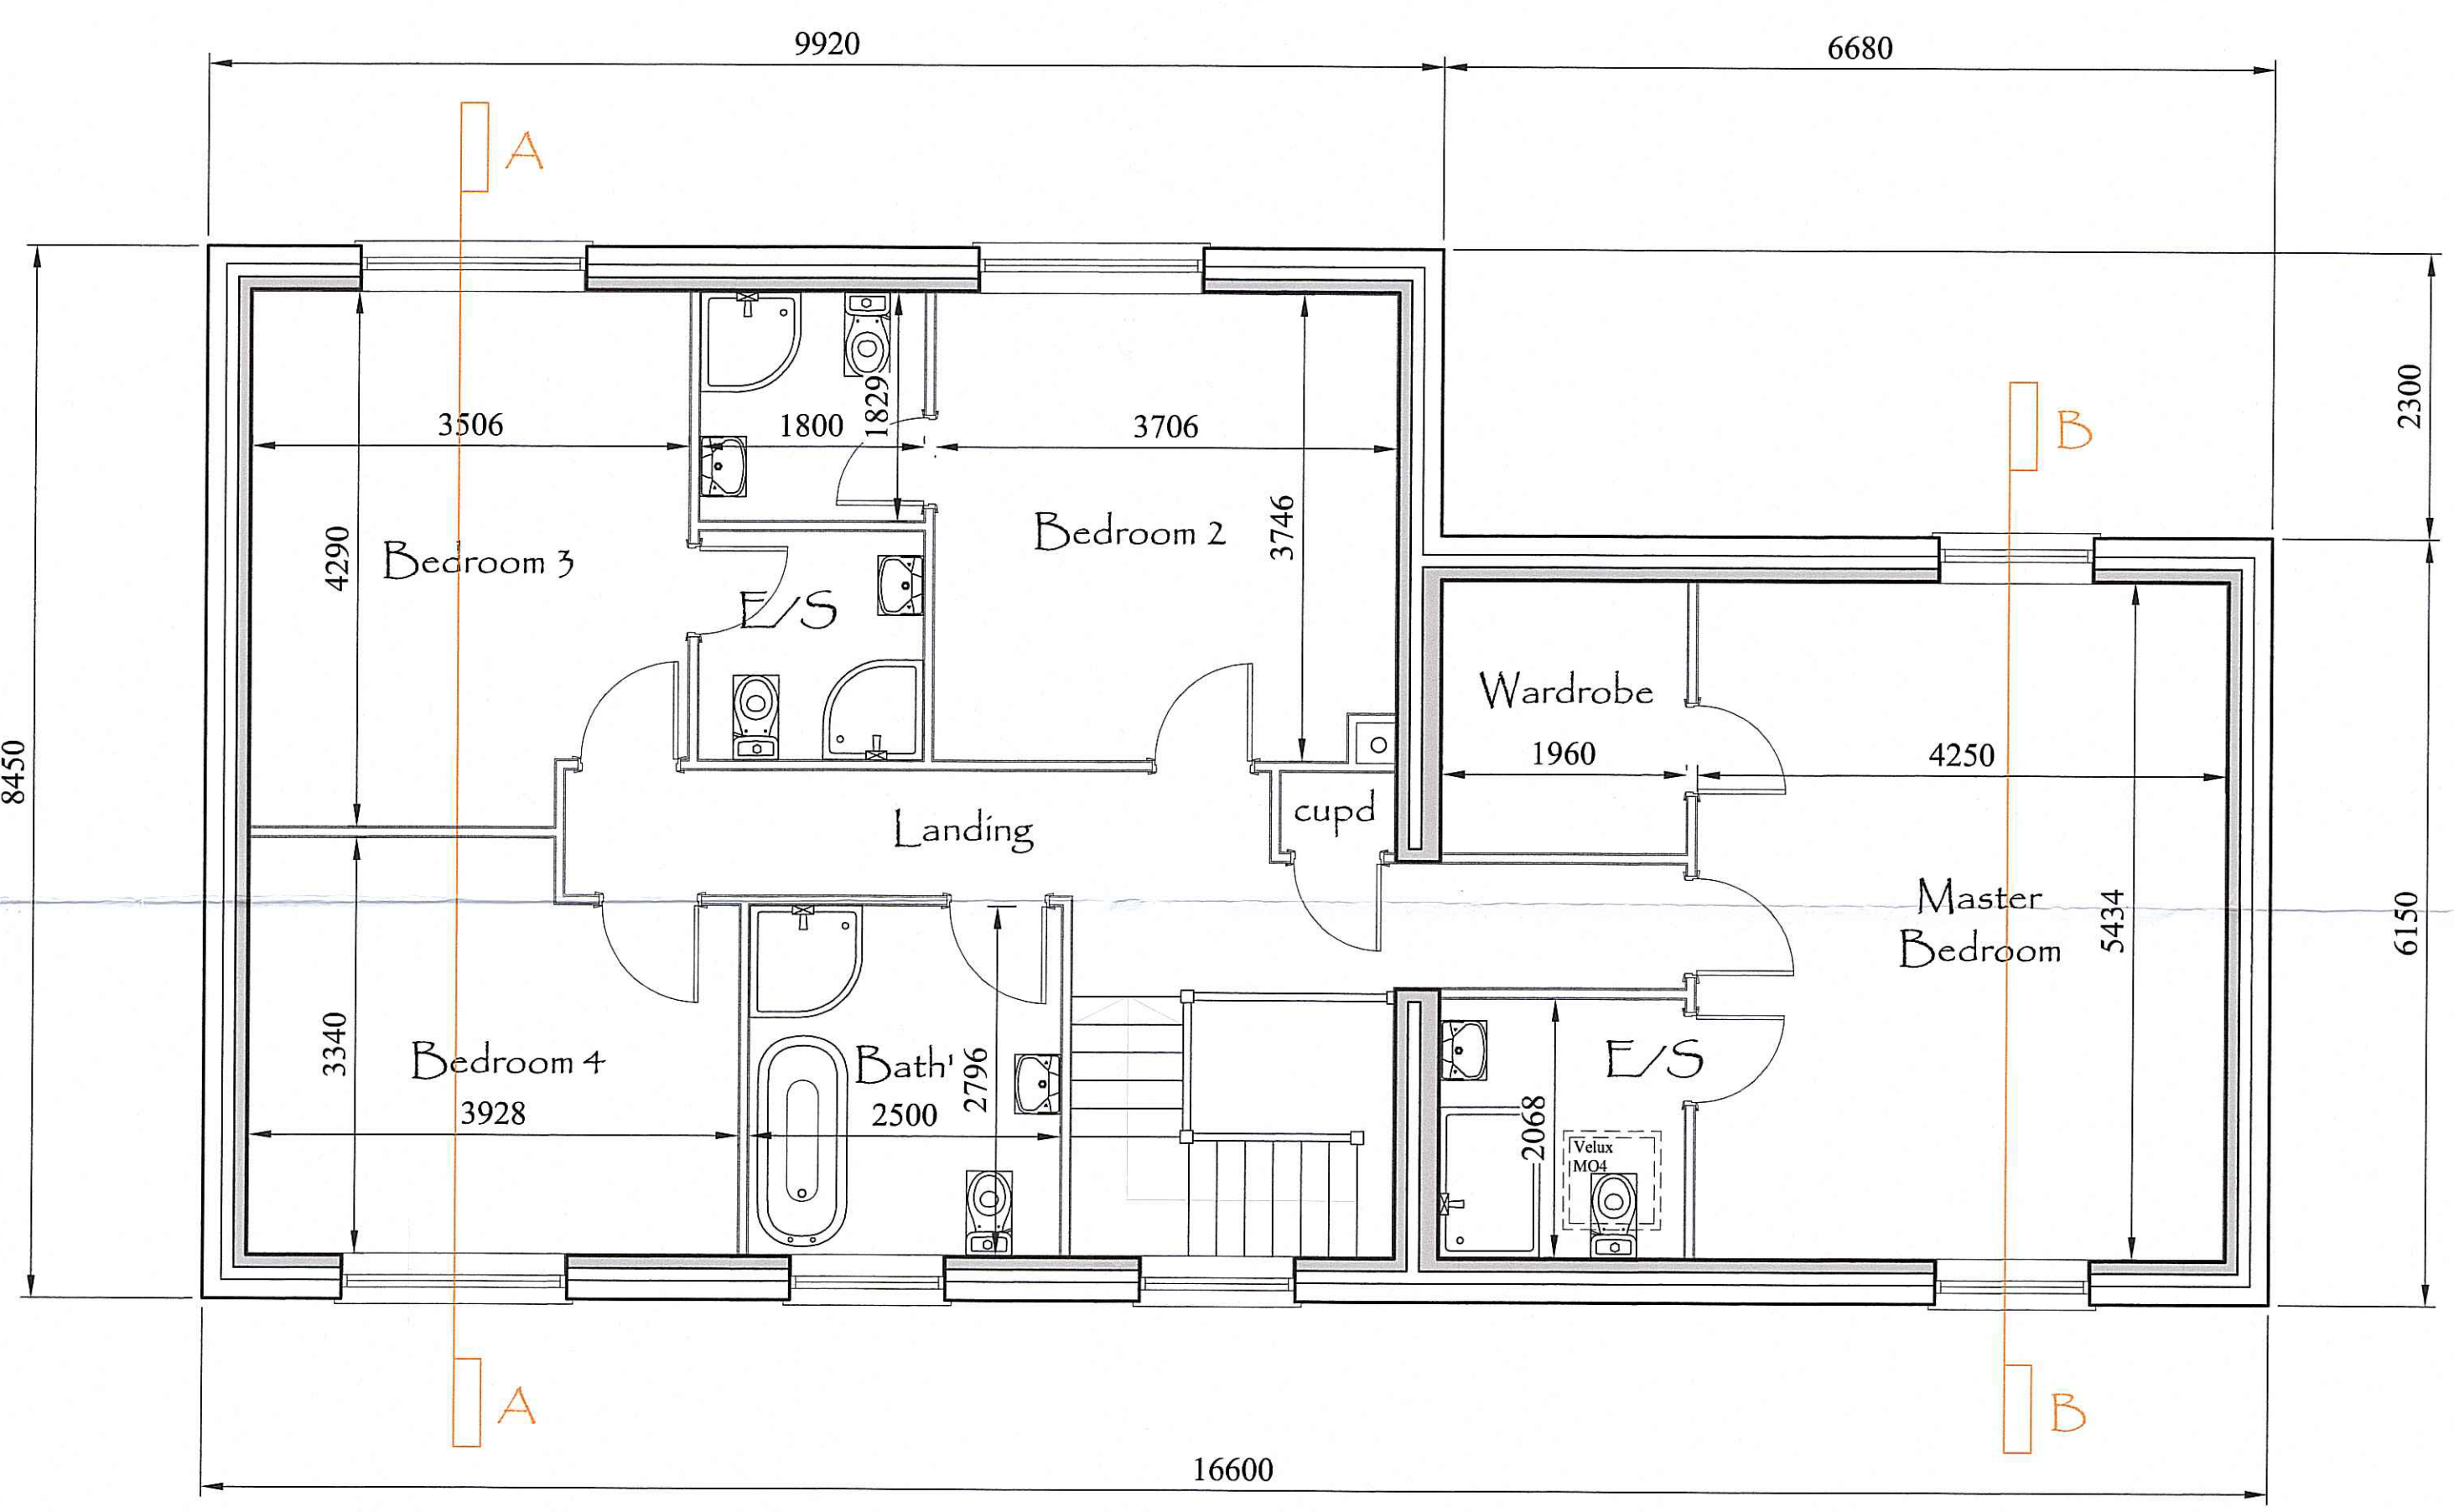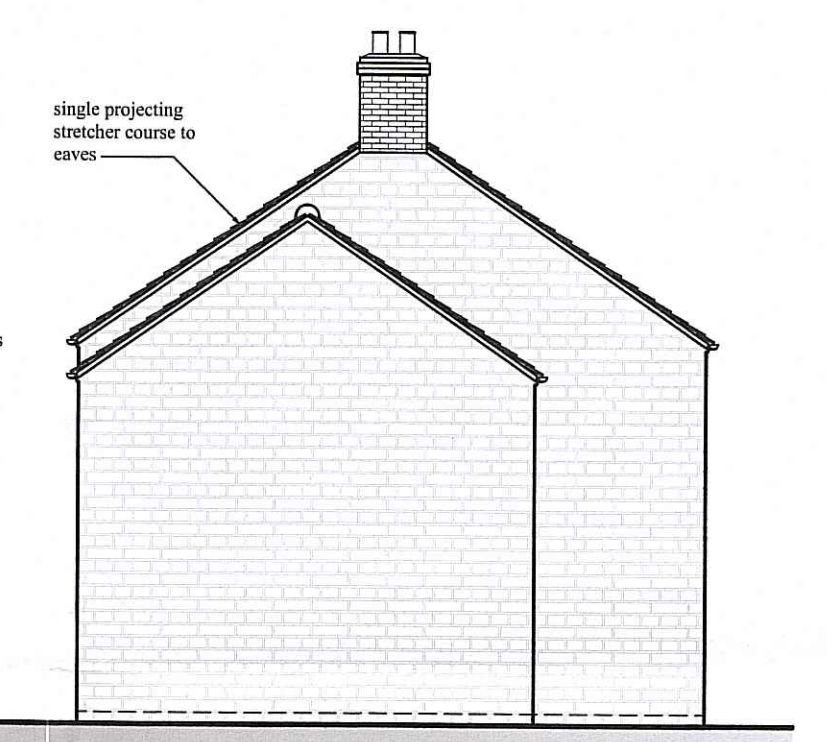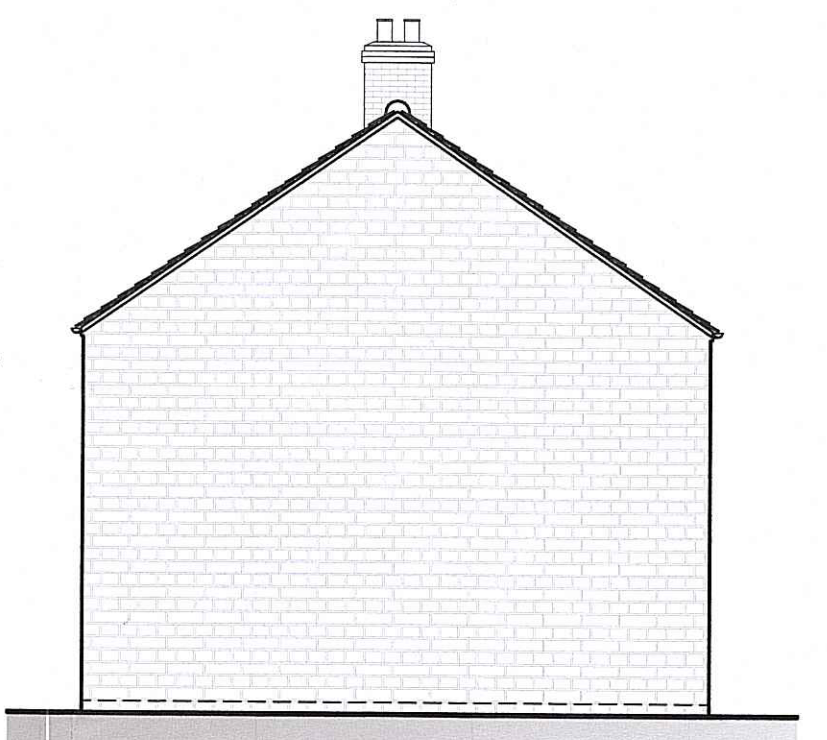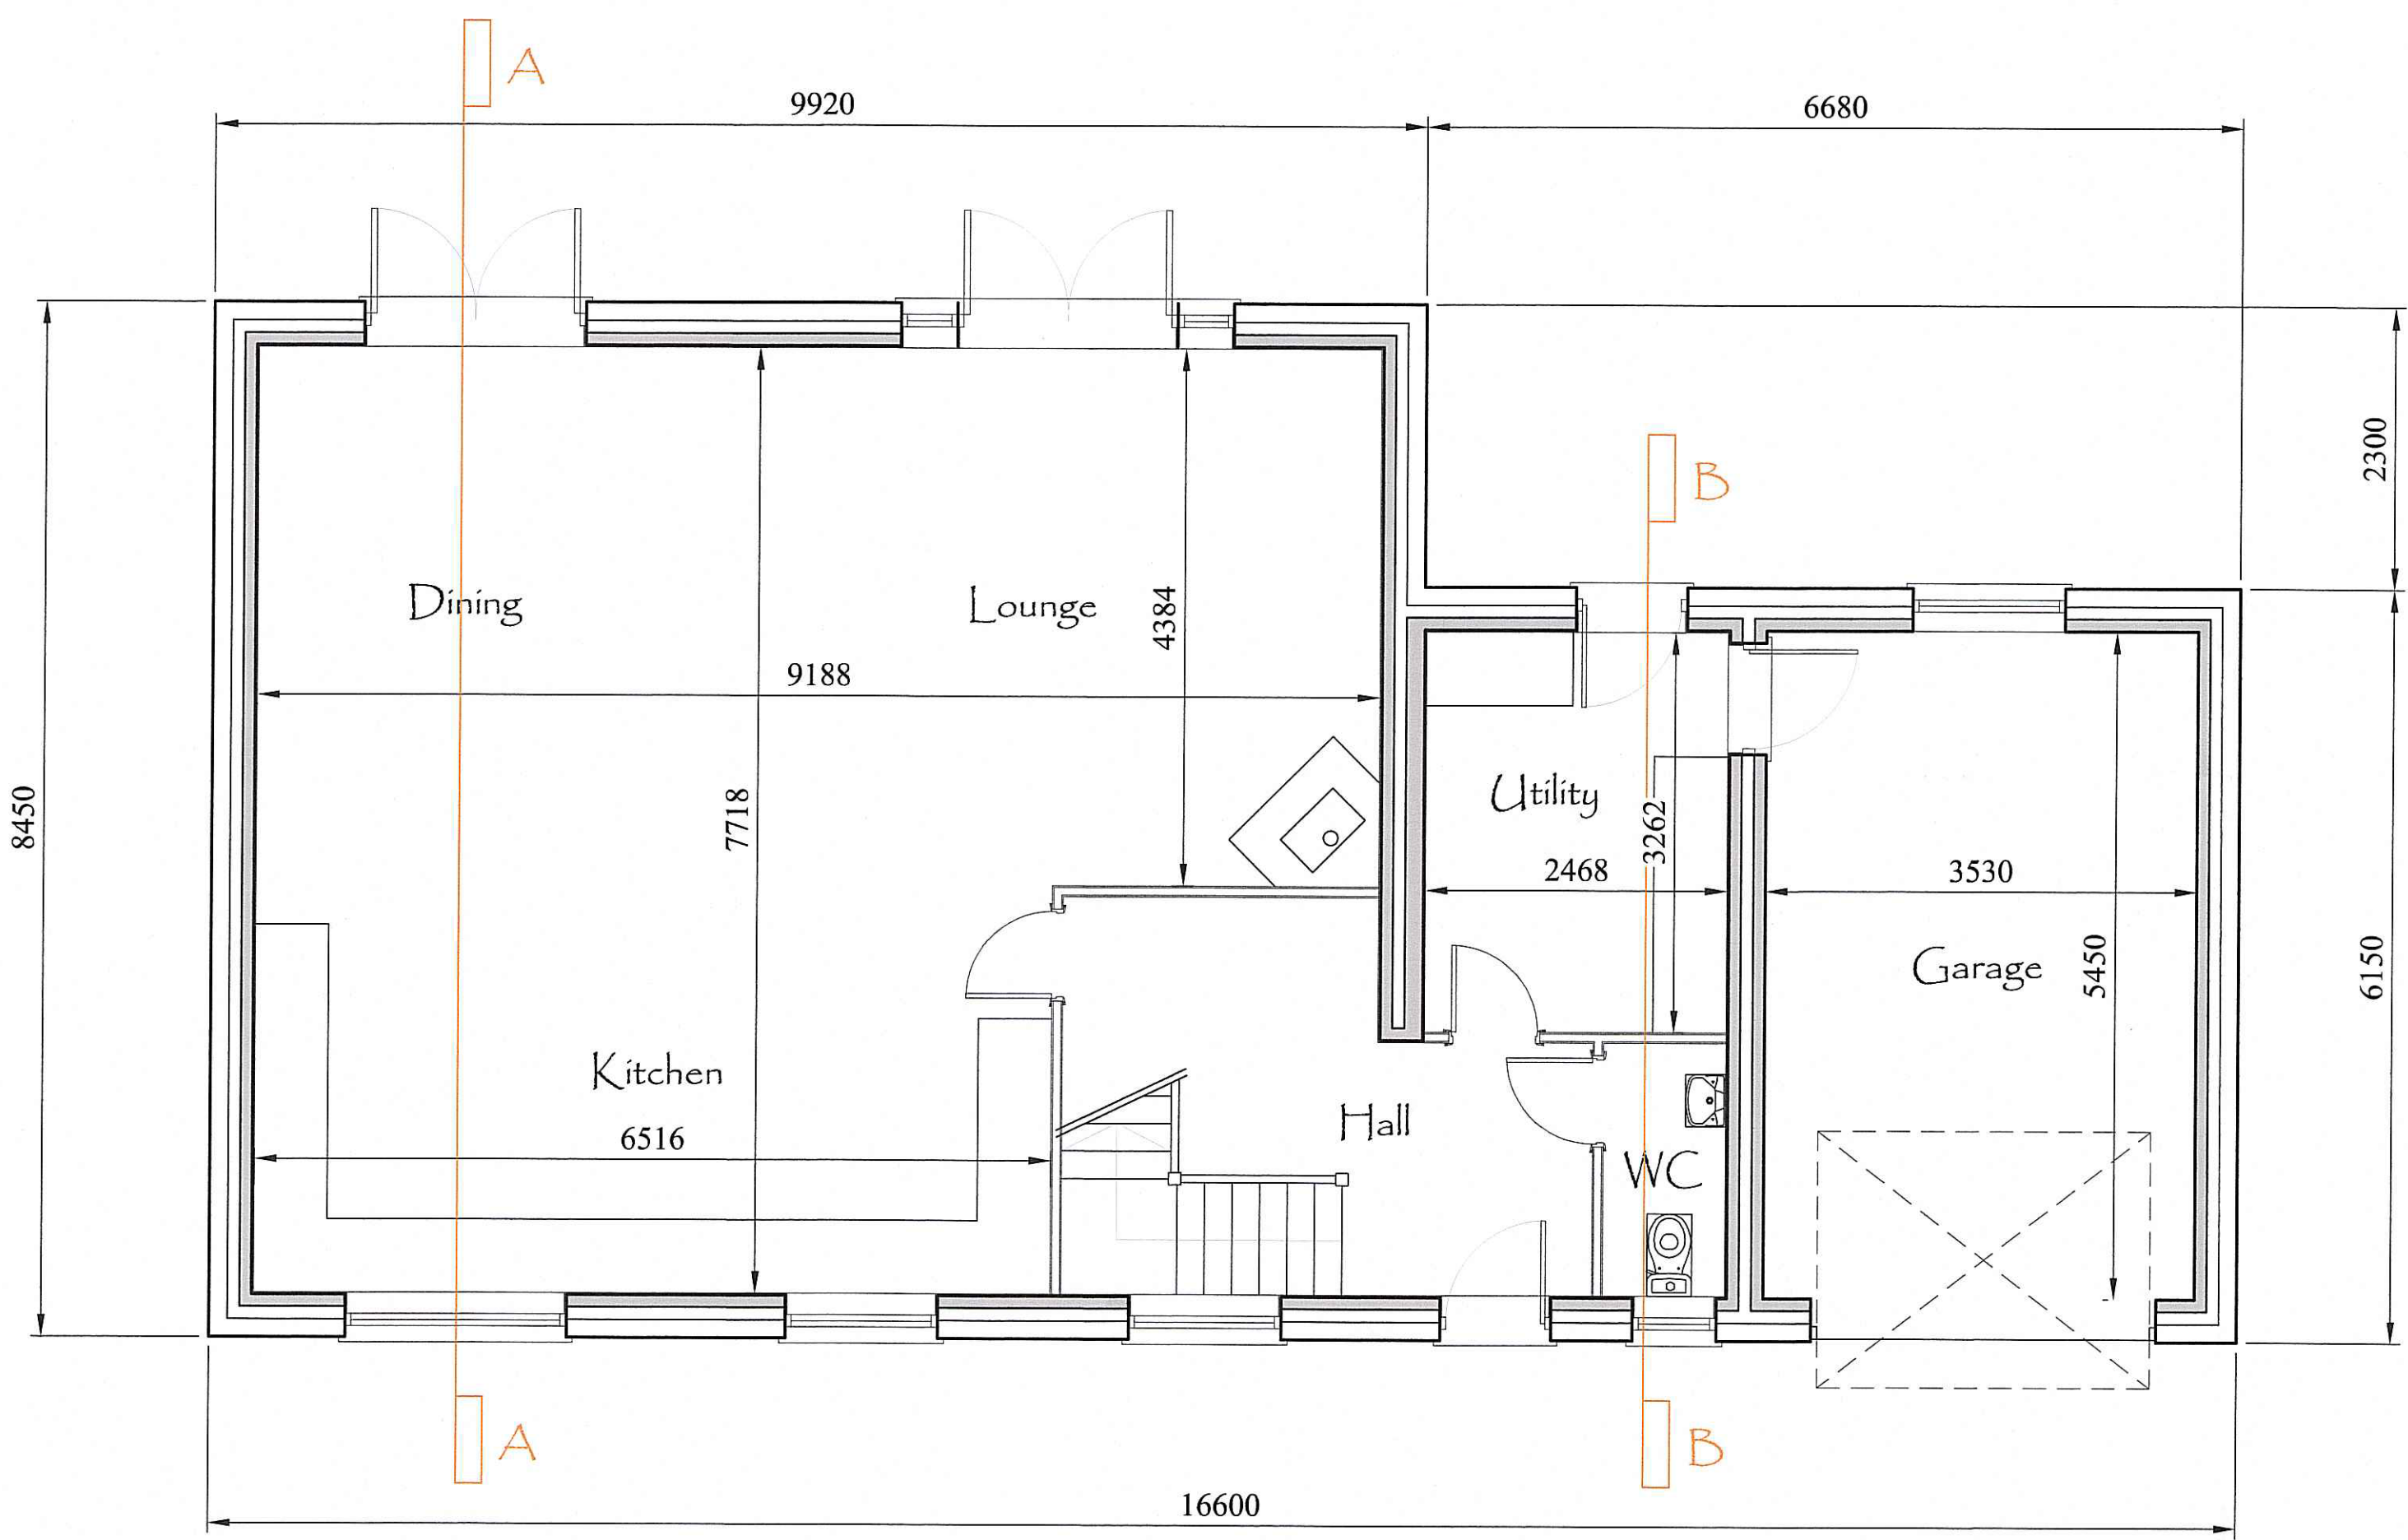

15 JAN 2015

rev	amendment	date
01	Mr M. Walden New Dwelling at Craven Garth Farm, Rosedale, Pickering	15 JAN 2015

title	stage	scale	dwg. no.	drawn by	date
Plans & Elevations	Planning	1:50 & 1:100	495.100	JCB	Jan 16

ka
keystonearchitecture

architecture
building consultants
energy assessors
project managers