


Site Location Plan

SCALE: 1:1250

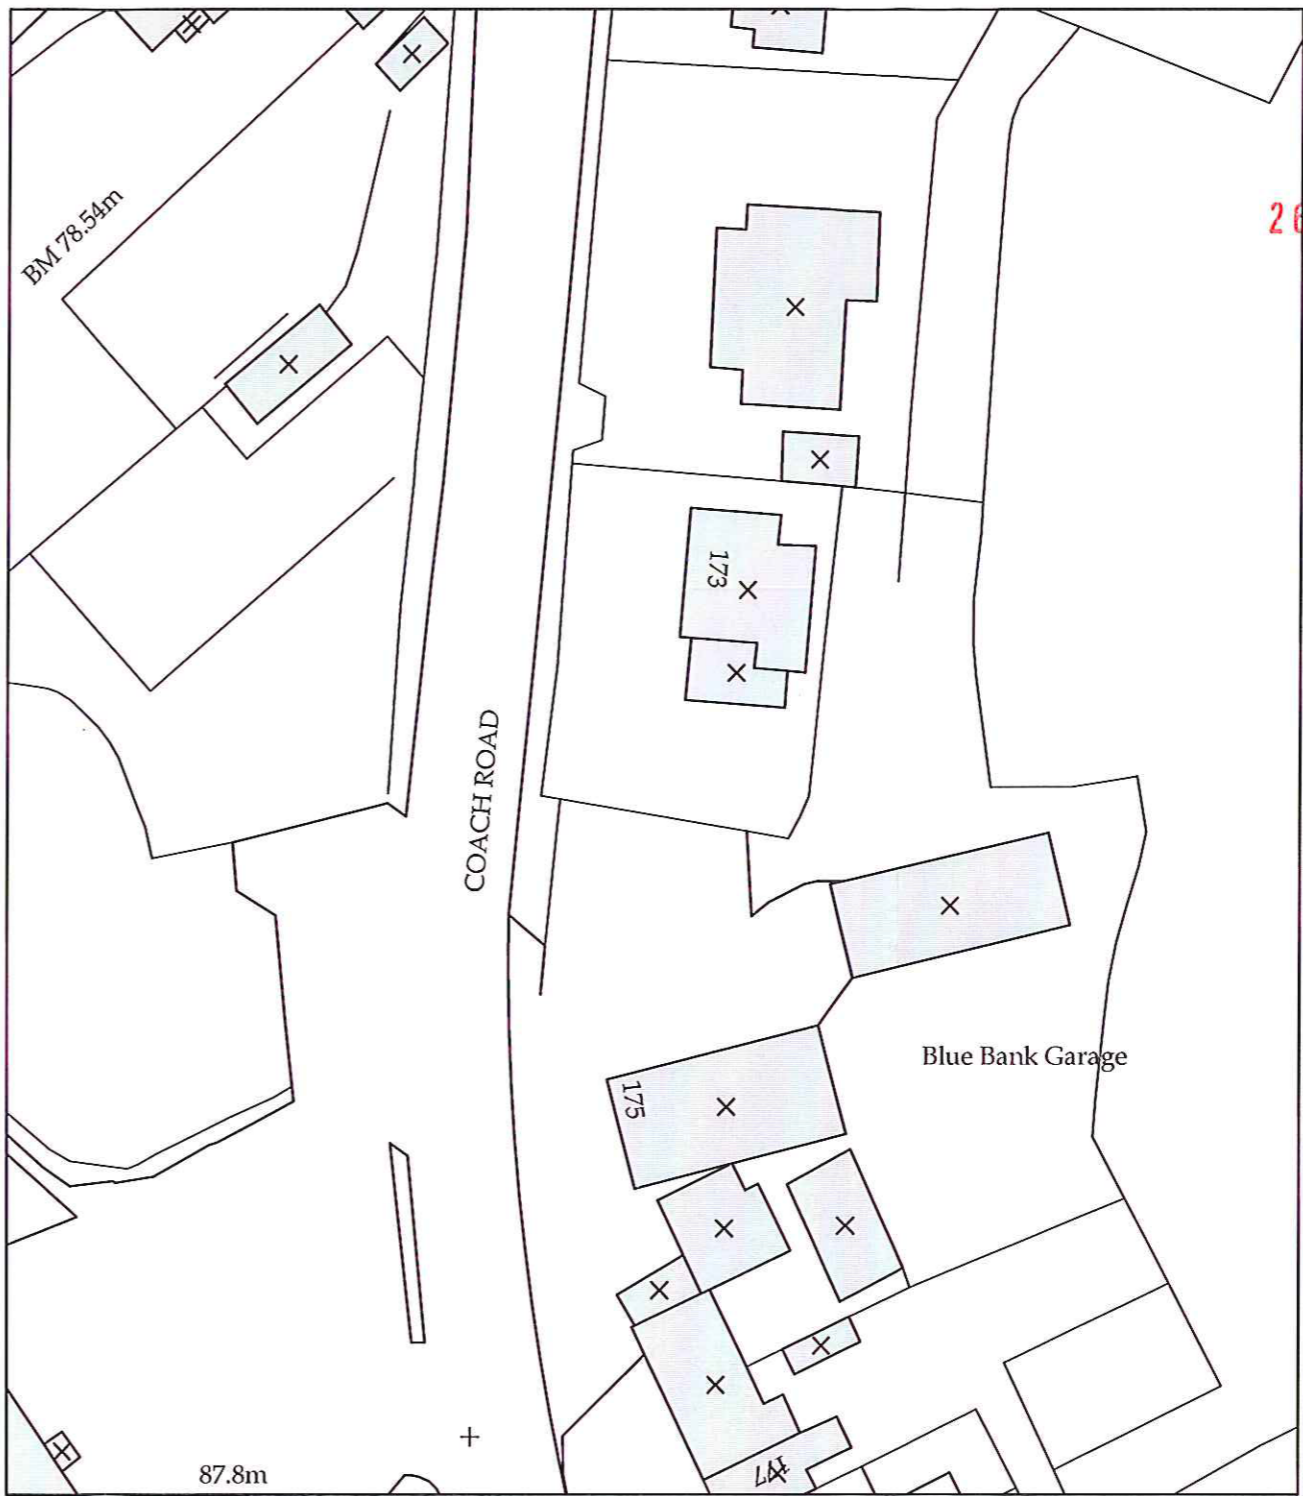

Site Block Plan

SCALE: 1:500

26 JAN 2016

Ordnance Survey Licence No. 100002562

b h d partnership
 Airy Hill Manor, Whitby, North Yorkshire, UK, YO21 1QB.

DO NOT SCALE from this drawing. Only figured dimensions are to be taken from this drawing.
 The Contractor must verify all dimensions on site before commencing any work or shop drawings.
 The Contractor must report any discrepancies before commencing work. If this drawing exceeds the quantities taken in any way, the Technician is to be informed before work is initiated.
 Work within The Construction (Design and Management) Regulations 1994 is not to start until a Health & Safety Plan has been produced. This drawing is Copyright and must not be reproduced without consent of BHD Partnership Ltd

REV	DATE	BY	AMENDMENT	CHKD	APVD
D	14/01/16	CE	Revised red line	NID	
C	28/01/15	nid	Notes and blue line		
B	25/11/14	NID	Added red line		
A	17/09/14	DC	Issue for approval	NID	

CLIENT:
Mr D Foster

PROJECT:
Blue Bank Garage Coach Rd, Sleights YO22 5EN

A3 DRN: D.Cairns DATE: 17/09/14
 SCALE: As Shown ISSUE: Preliminary

DRAWING TITLE:
Site Location & Block Plan

DRAWING NR:
D10541-01

REV:
D