

2016/0349/FL

Whin Brow  
Hood lane  
Cloughton  
SCARBOROUGH  
YO13 0AT

11<sup>th</sup> September 2016


Dear Sir or Madam,

Re Planning Committee Meeting 15<sup>th</sup> September 2016


I enclose 30 copies of two pages which I would like to be circulated to all members of the Planning Committee in advance of the discussion on item 8 3a) of the agenda.

Yours faithfully,

Dr J.A. Brace

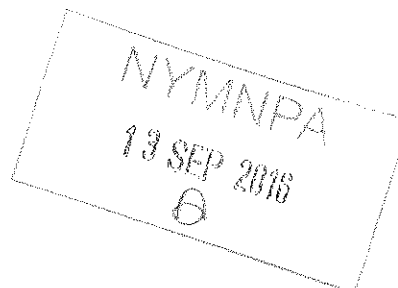

For: Malcolm & Pauline Armstrong

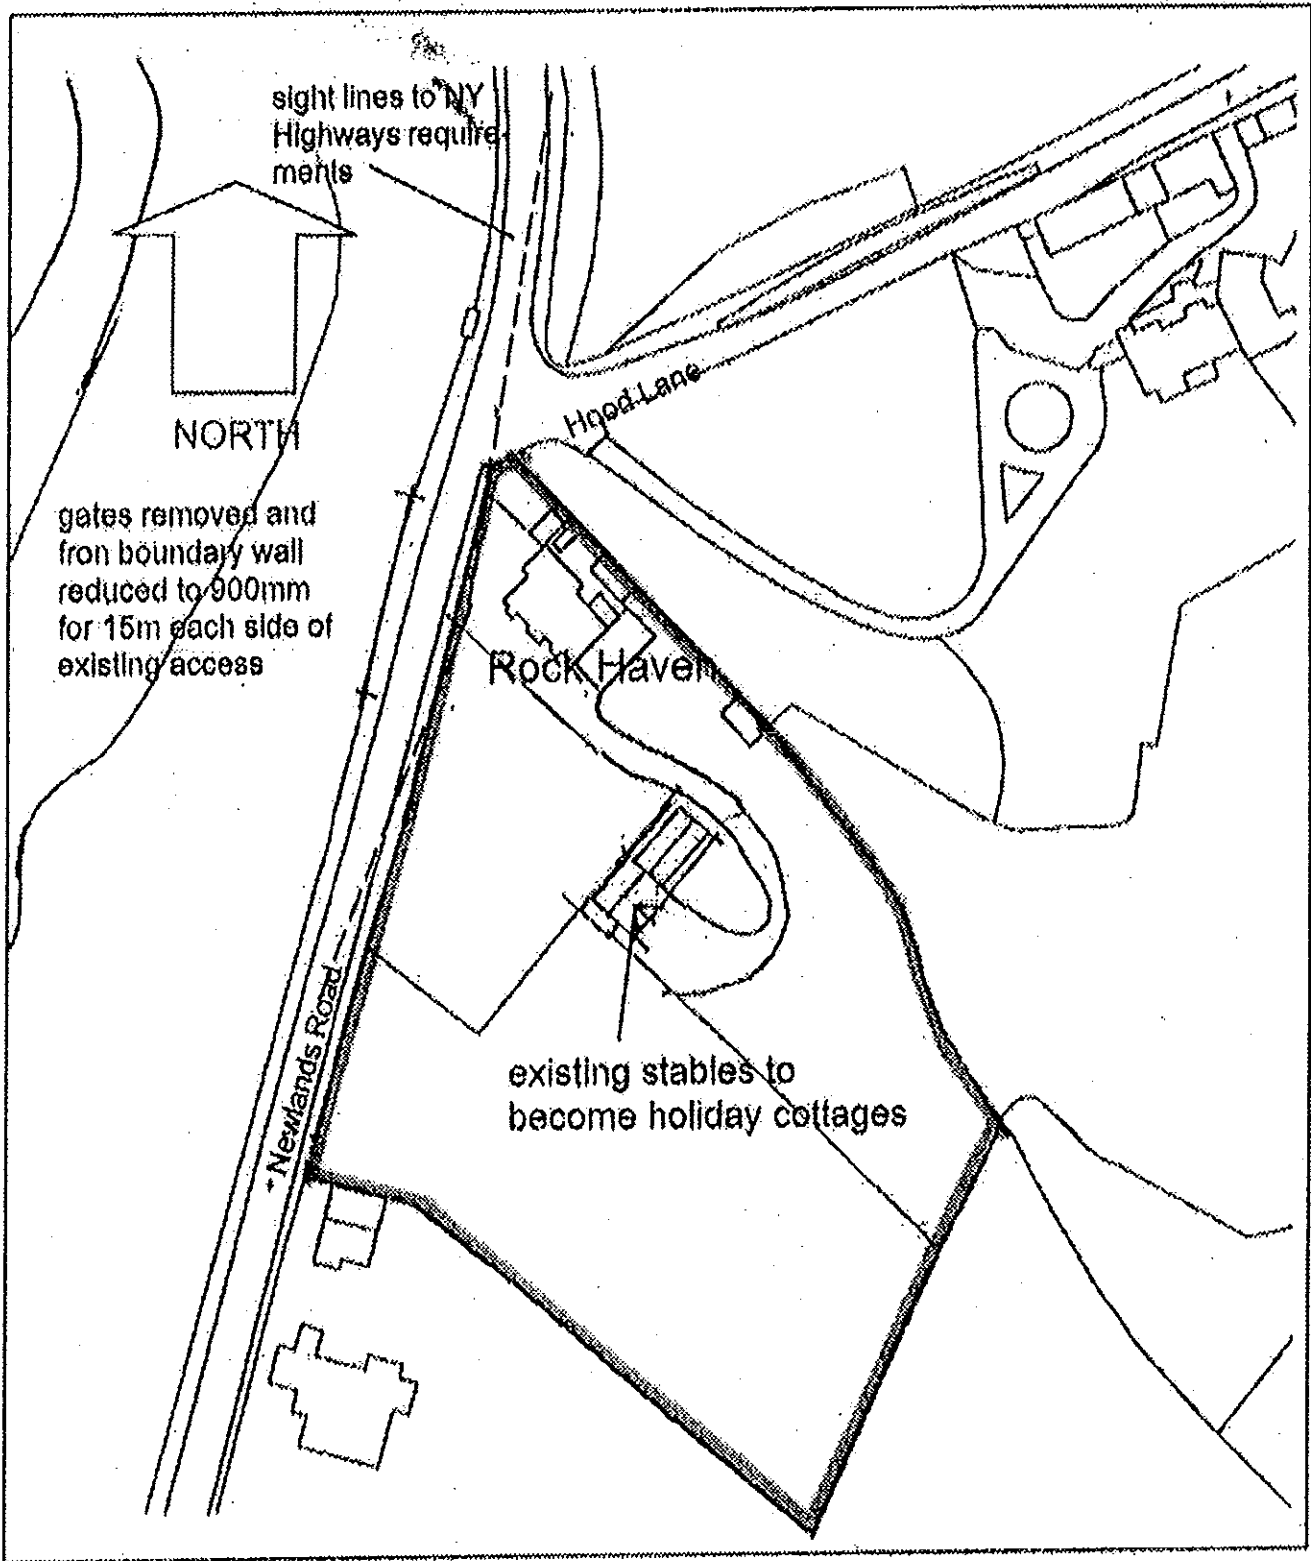


Location Plan

Site & Location Plans

scale 1:1250 & 1:500  
date - Apr '16

W/INPA  
13 SEP 2016

Newlands Rd  
England  
Street View - Aug 2011

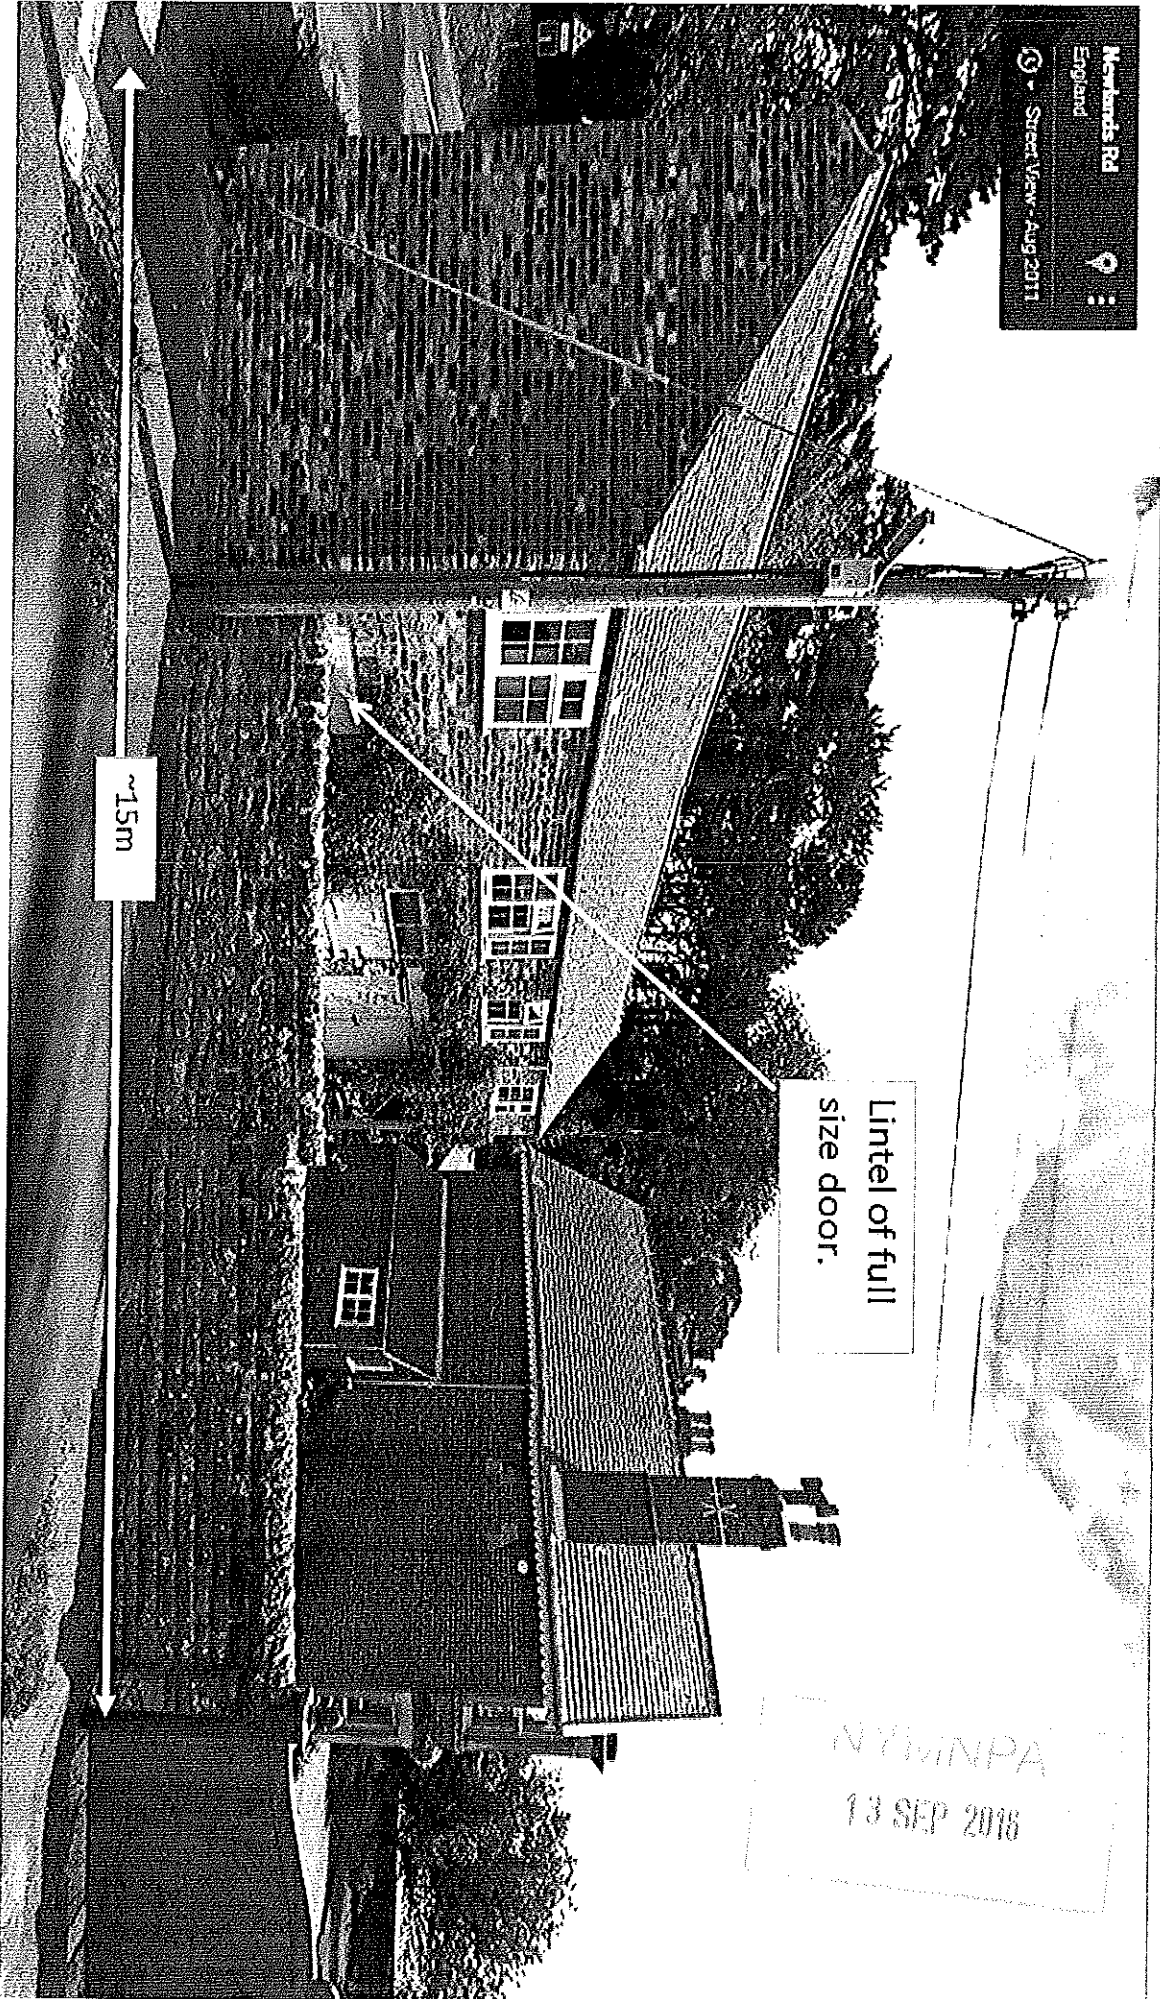

~15m

Lintel of full size door.

NYWINPA  
13 SEP 2018