




○ Location Plan
Scale 1:1250

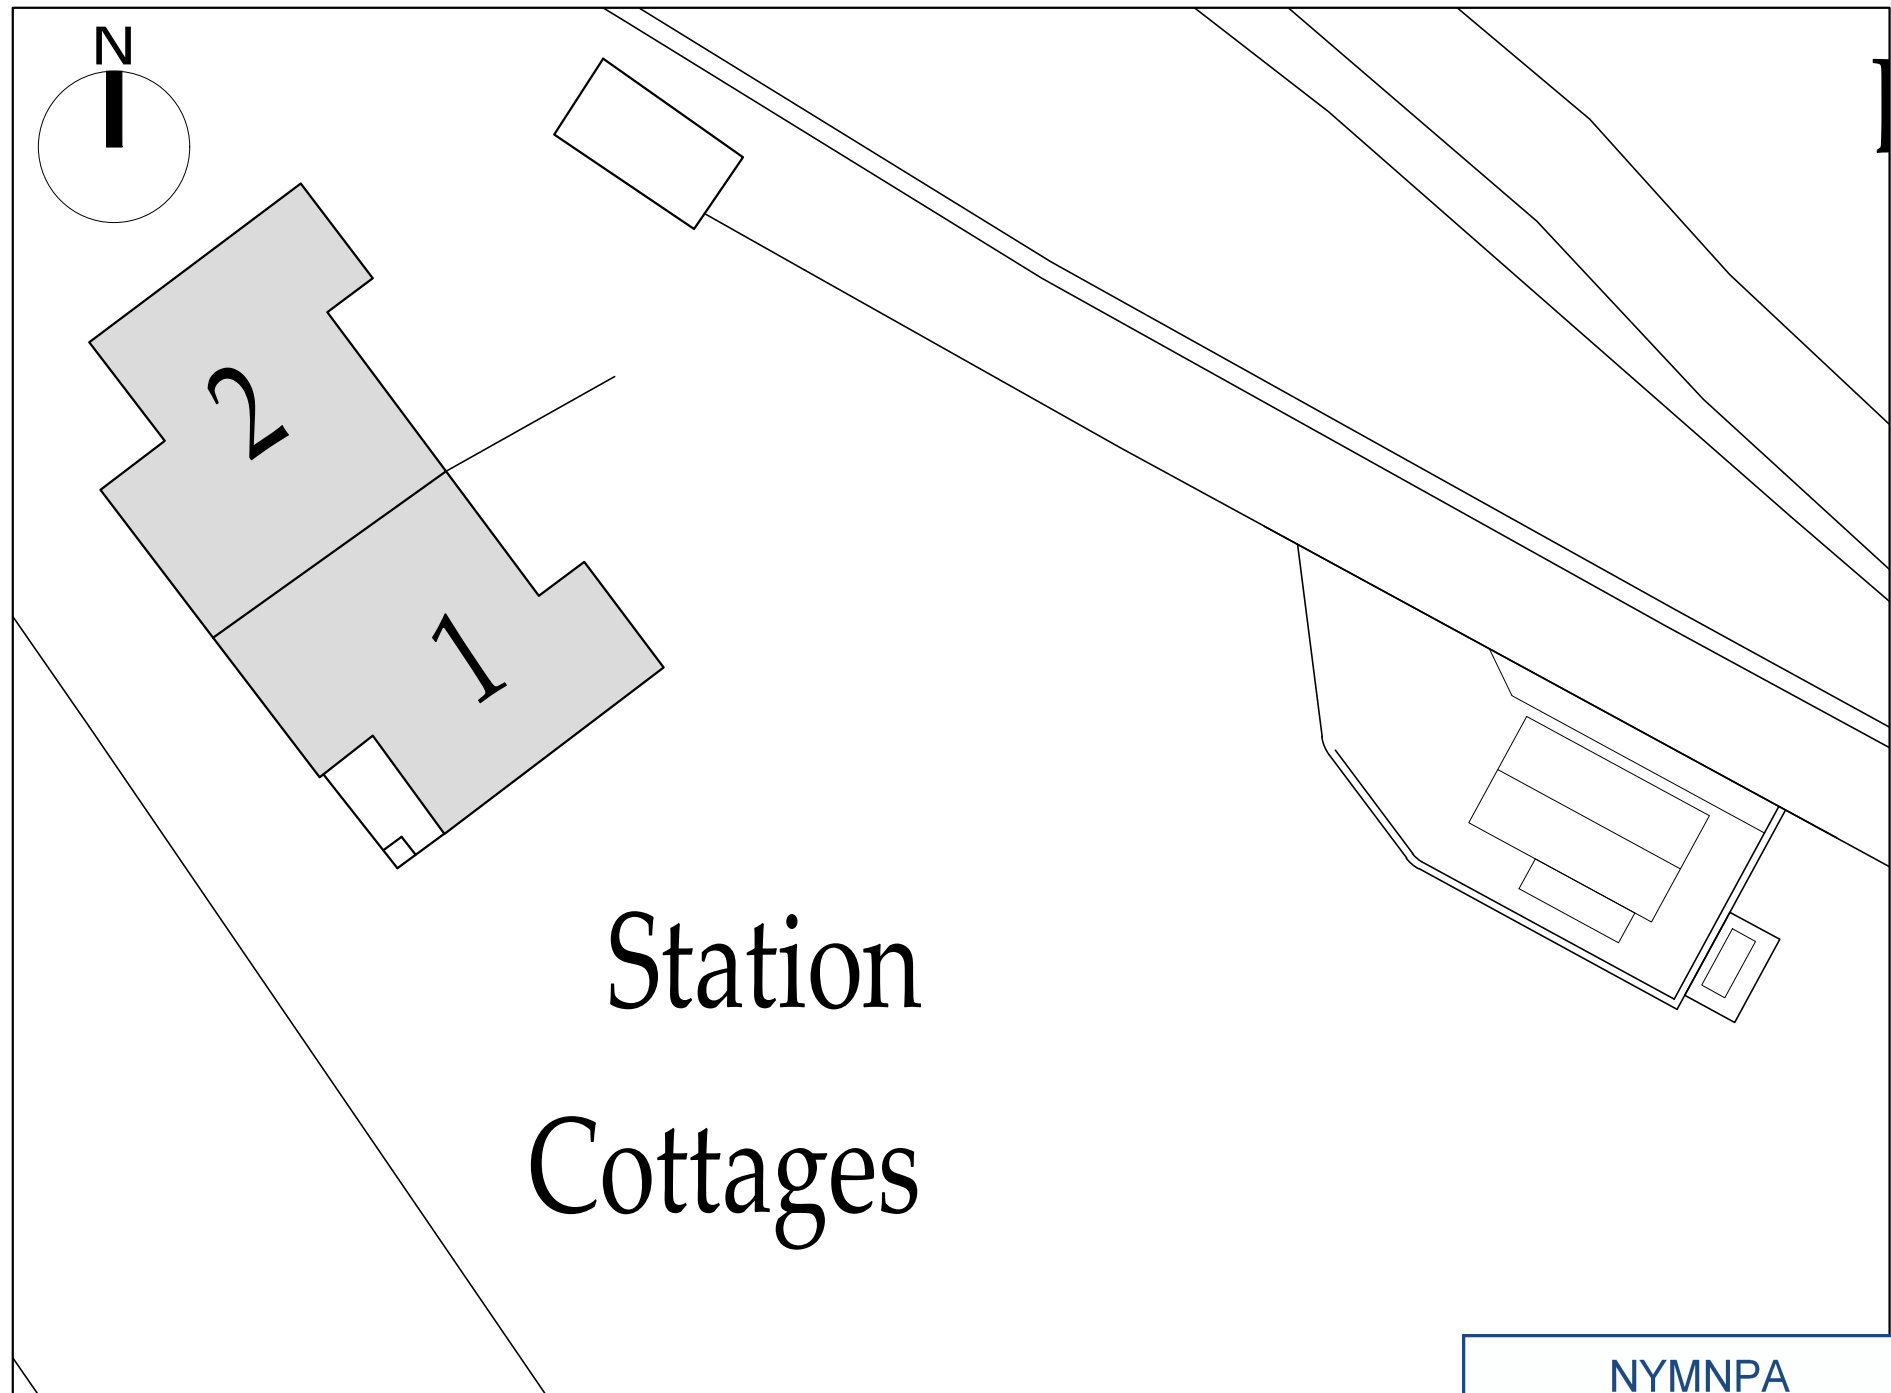

○ Block Plan
Scale 1:200

NYMNPA
16/03/2018

Ordnance Survey Licence No. 100002562

b h d partnership

Airy Hill Manor, Whitby, North Yorkshire, UK, YO21 1QB.

●DO NOT SCALE from this drawing. Only figured dimensions are to be taken from this drawing.
●The Contractor must verify all dimensions on site before commencing any work or shop drawings.
The Contractor must report any discrepancies before commencing work. If this drawing exceeds the quantities taken in any way, the Technician is to be informed before work is initiated.
Work within The Construction (Design and Management) Regulations 2015 is not to start until a Health & Safety Plan has been produced. This drawing is Copyright and must not be reproduced without consent of BHD Partnership Ltd

REV	DATE	BY	AMENDMENT	CHKD	APVD
C	14/03/18	CE	Garage amended		
B	29/09/17	CE	Amended for garage		
A	29.08.17	nid	Issued for approval		

CLIENT: Mr & Mrs Kemp			
PROJECT: 1 Station Cottage Egton Bridge YO21 1UX			
A3	DRN: nid	DATE: 28/08/17	
SCALE: As shown	ISSUE: Preliminary		

DRAWING TITLE: Location Plan and Block Plan	
DRAWING NR: D11236-01	REV: C