


Produced 29 Mar 2019 from the Ordnance Survey MasterMap (Topography) Database and incorporating surveyed revision available at this date.

The representation of a road, track or path is no evidence of a right of way. The representation of features as lines is no evidence of a property boundary.

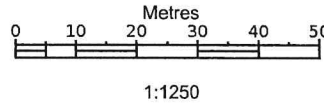

6, The Cliff, Iburndale, Whitby  
YO22 5DS


Supplied by: **Stanfords 29 Mar 2019**  
Licence: © Crown Copyright and  
database rights 2019 OS100035409  
Order Licence Reference: OI1311816  
Centre coordinates: 487333 507109










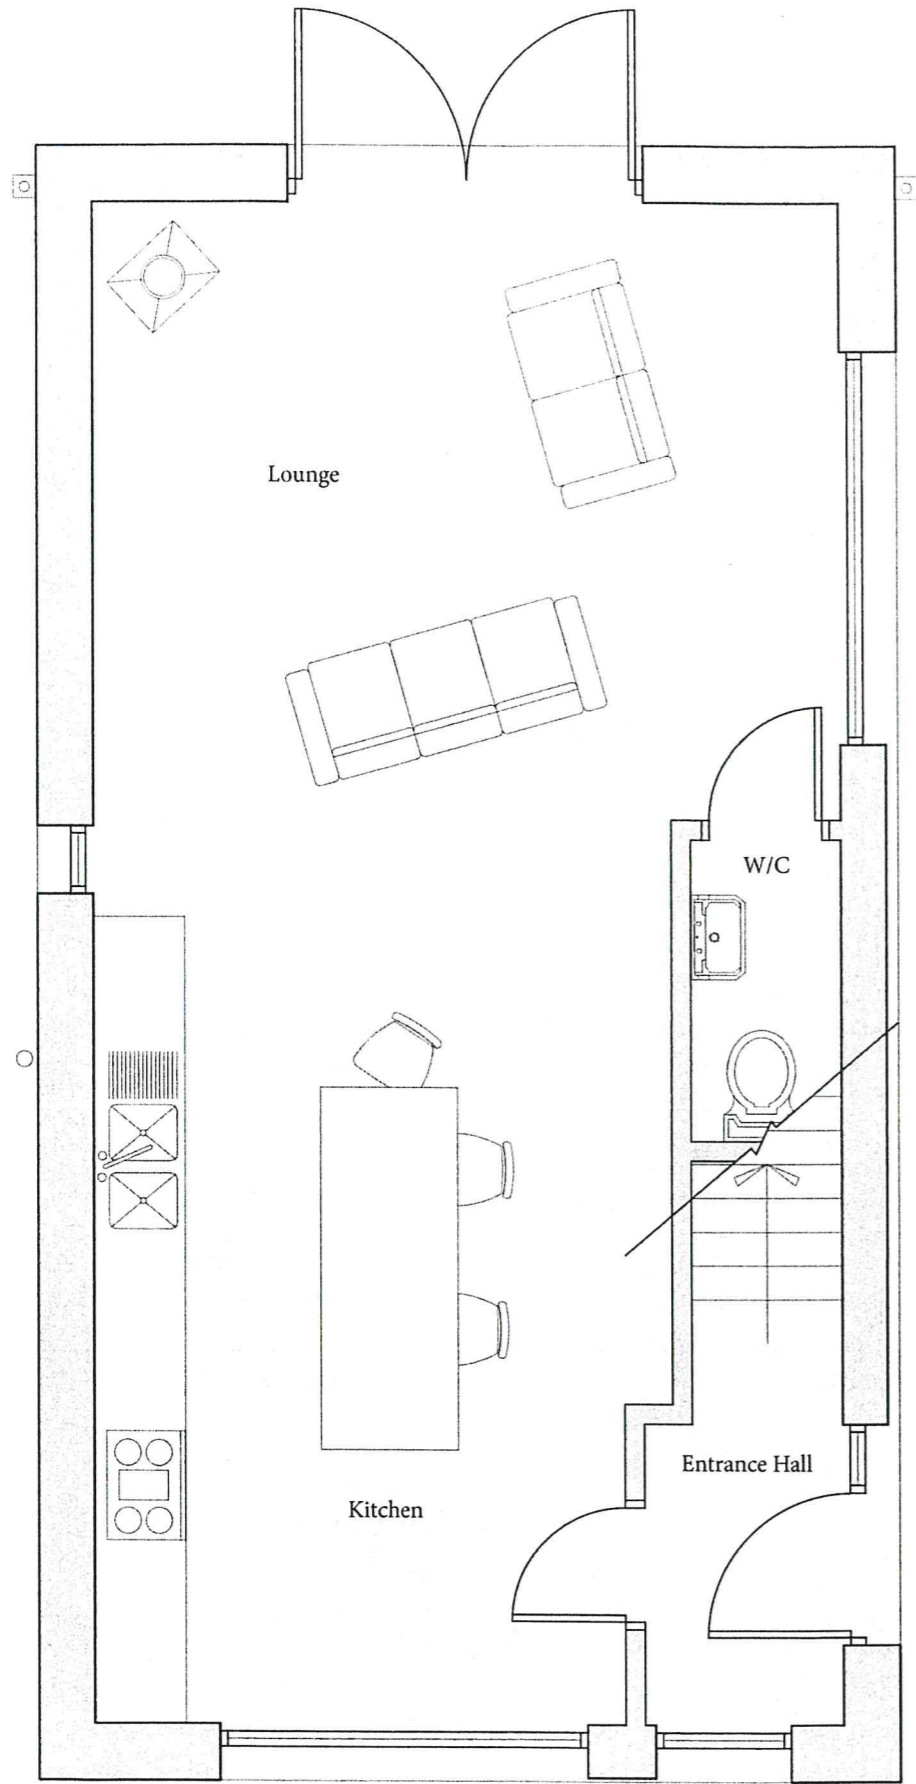


Ground Floor Plan

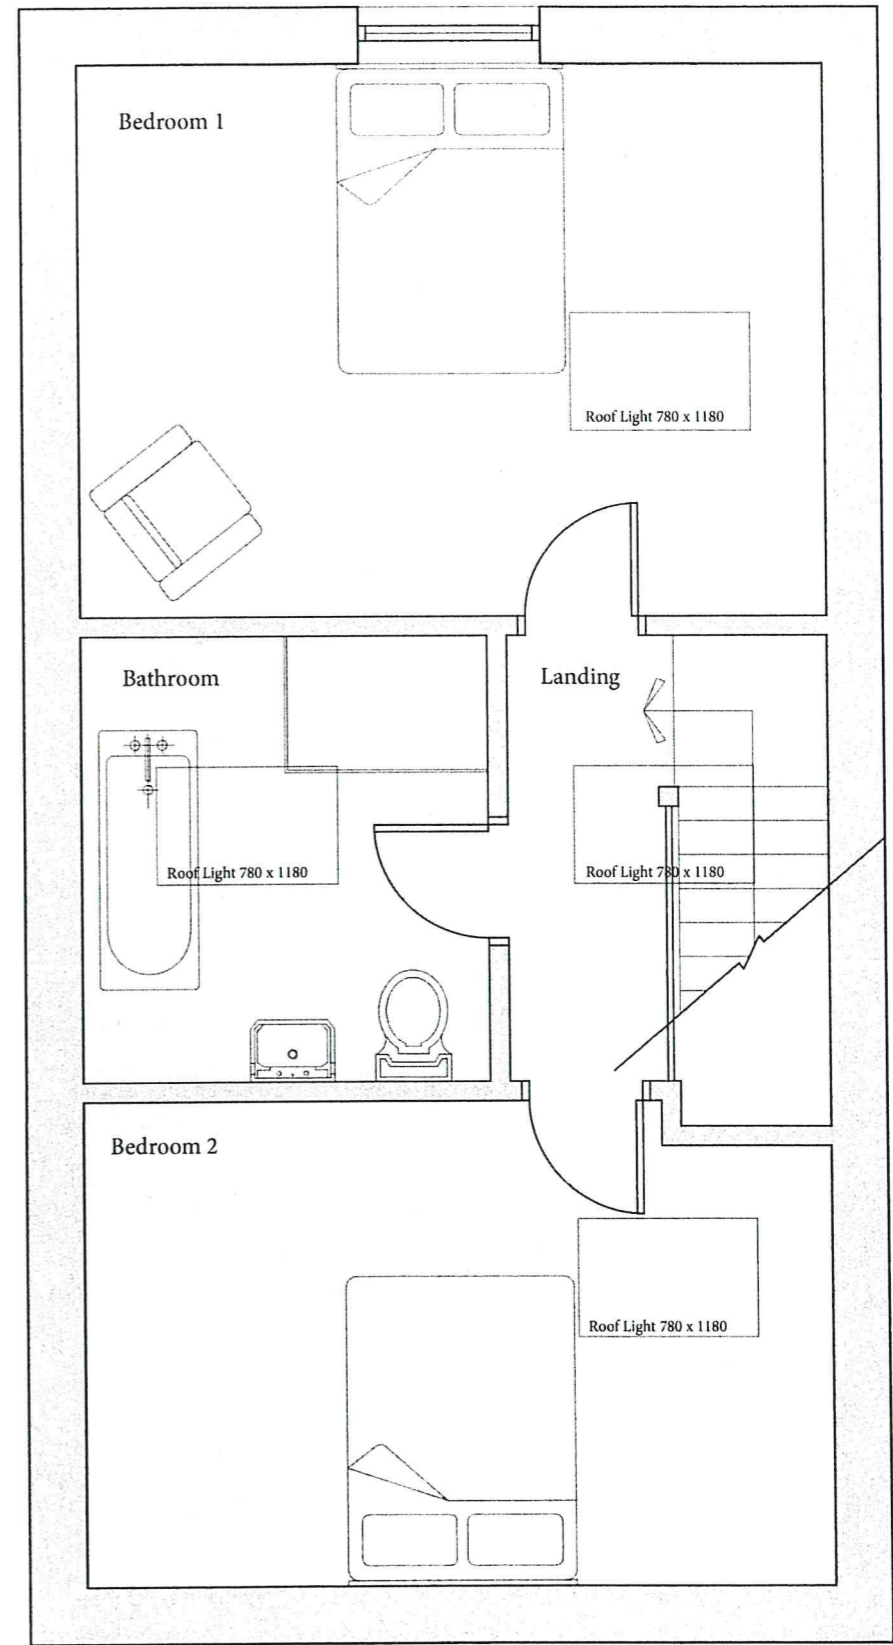


First Floor Plan




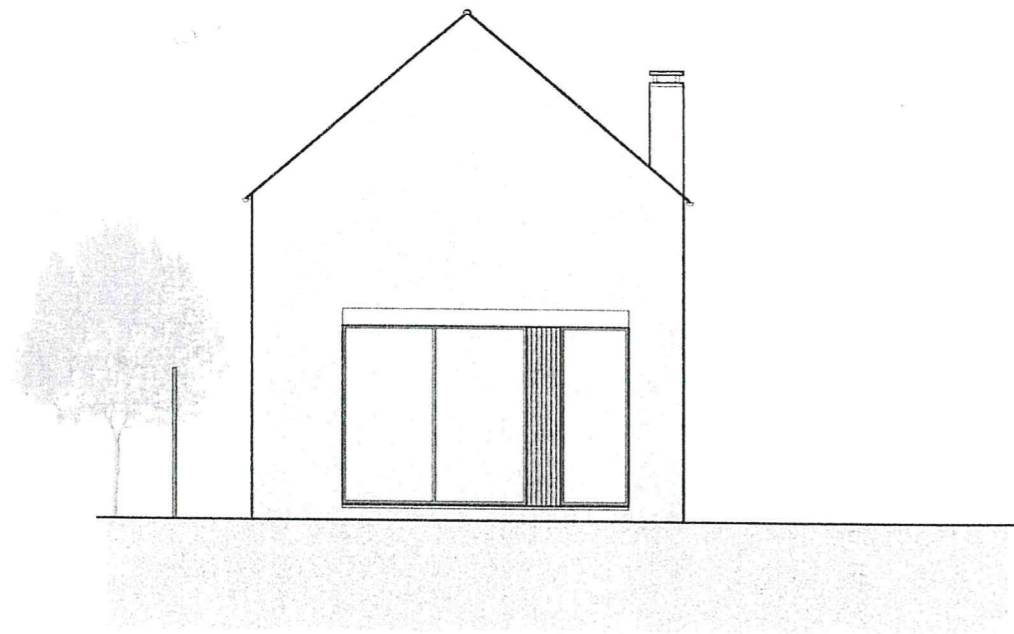


North Elevation (Front)

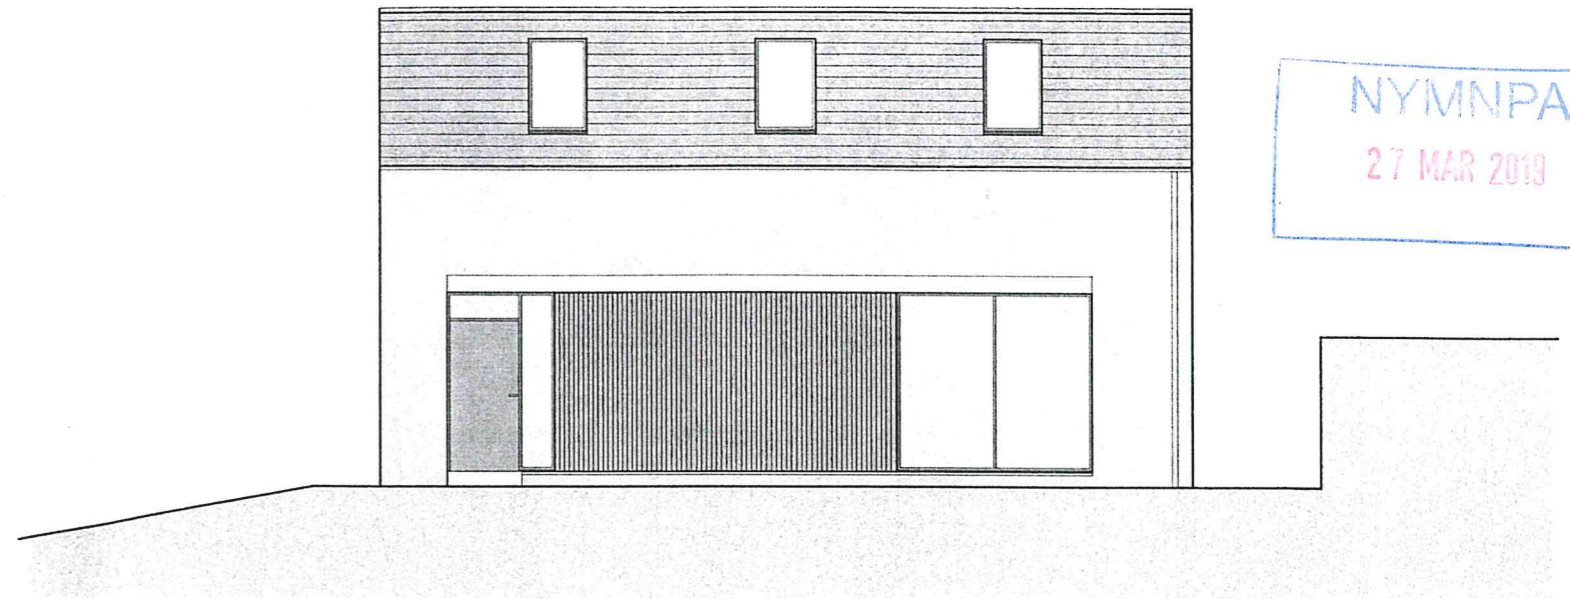

West Elevation (Side)

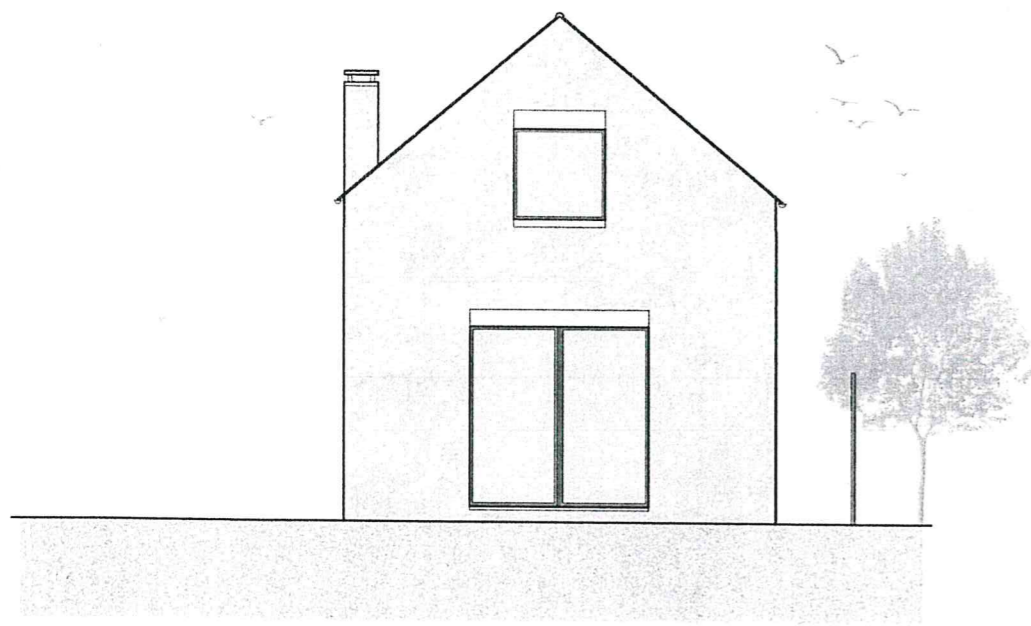

South Elevation (Rear)

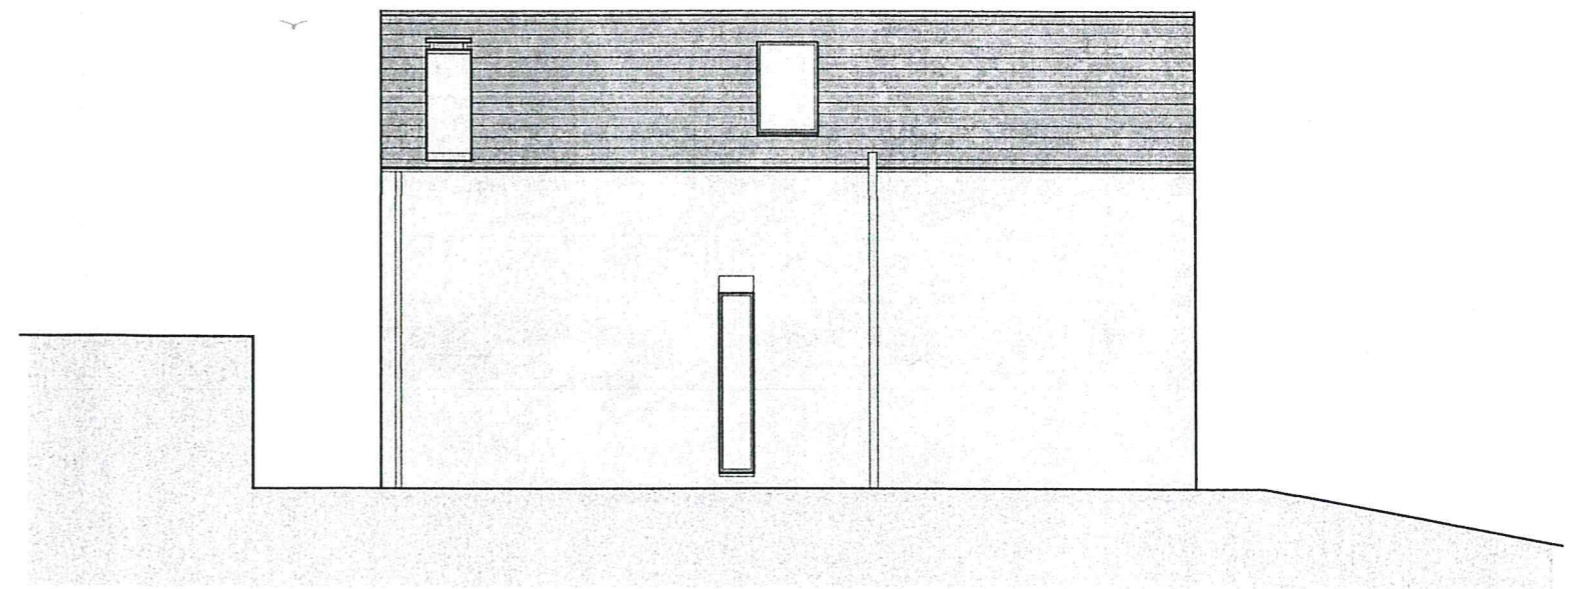

East Elevation (Side)