




OS Sitemap®

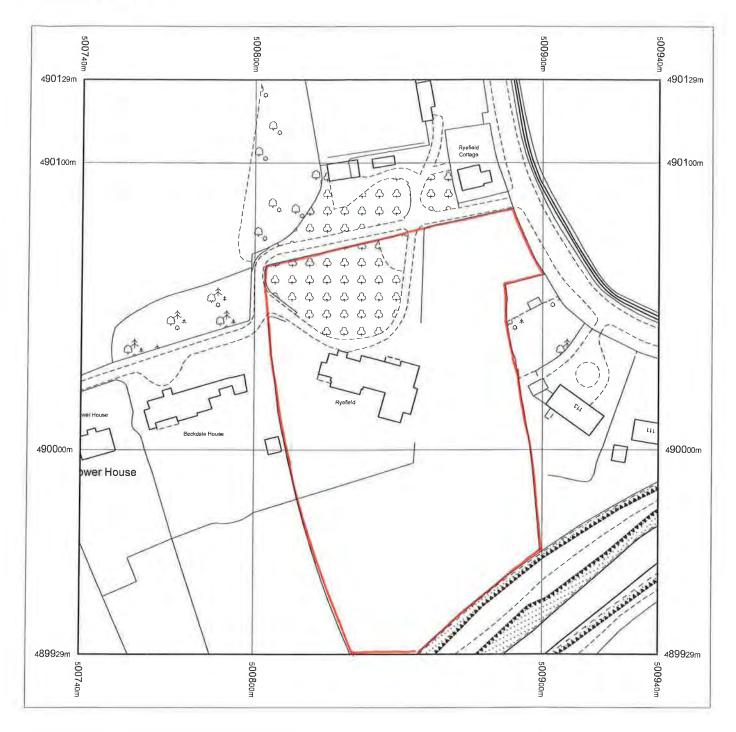

Produced 01.10 2008 from the Ordnance Survey National Geographic Database and incorporating surveyed revision available at this date. © Crown Copyright 2008


Reproduction in whole or part is prohibited without the prior permission of Ordnance Survey...

Ordnance Survey, the OS Symbol and OS Sitemap are registered trademarks of Ordnance Survey, the national mapping agency of Great Britain

The representation of a road, track or path is no evidence of a right of way.

The representation of features as lines is no evidence of a property boundary.

Part or all of this OS Sitemap is enlarged from mapping produced at one or more of the following scales: 1:1250, 1:2500, 1:10000.

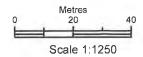


Supplied by: **Outlet User** Serial number: 00013300 Centre coordinates: 500840 490029

Further information can be found on the OS Sitemap Information leaflet or the Ordnance Survey web site: www.ordnancesurvey.co.uk

NYMNPA

26/04/2019

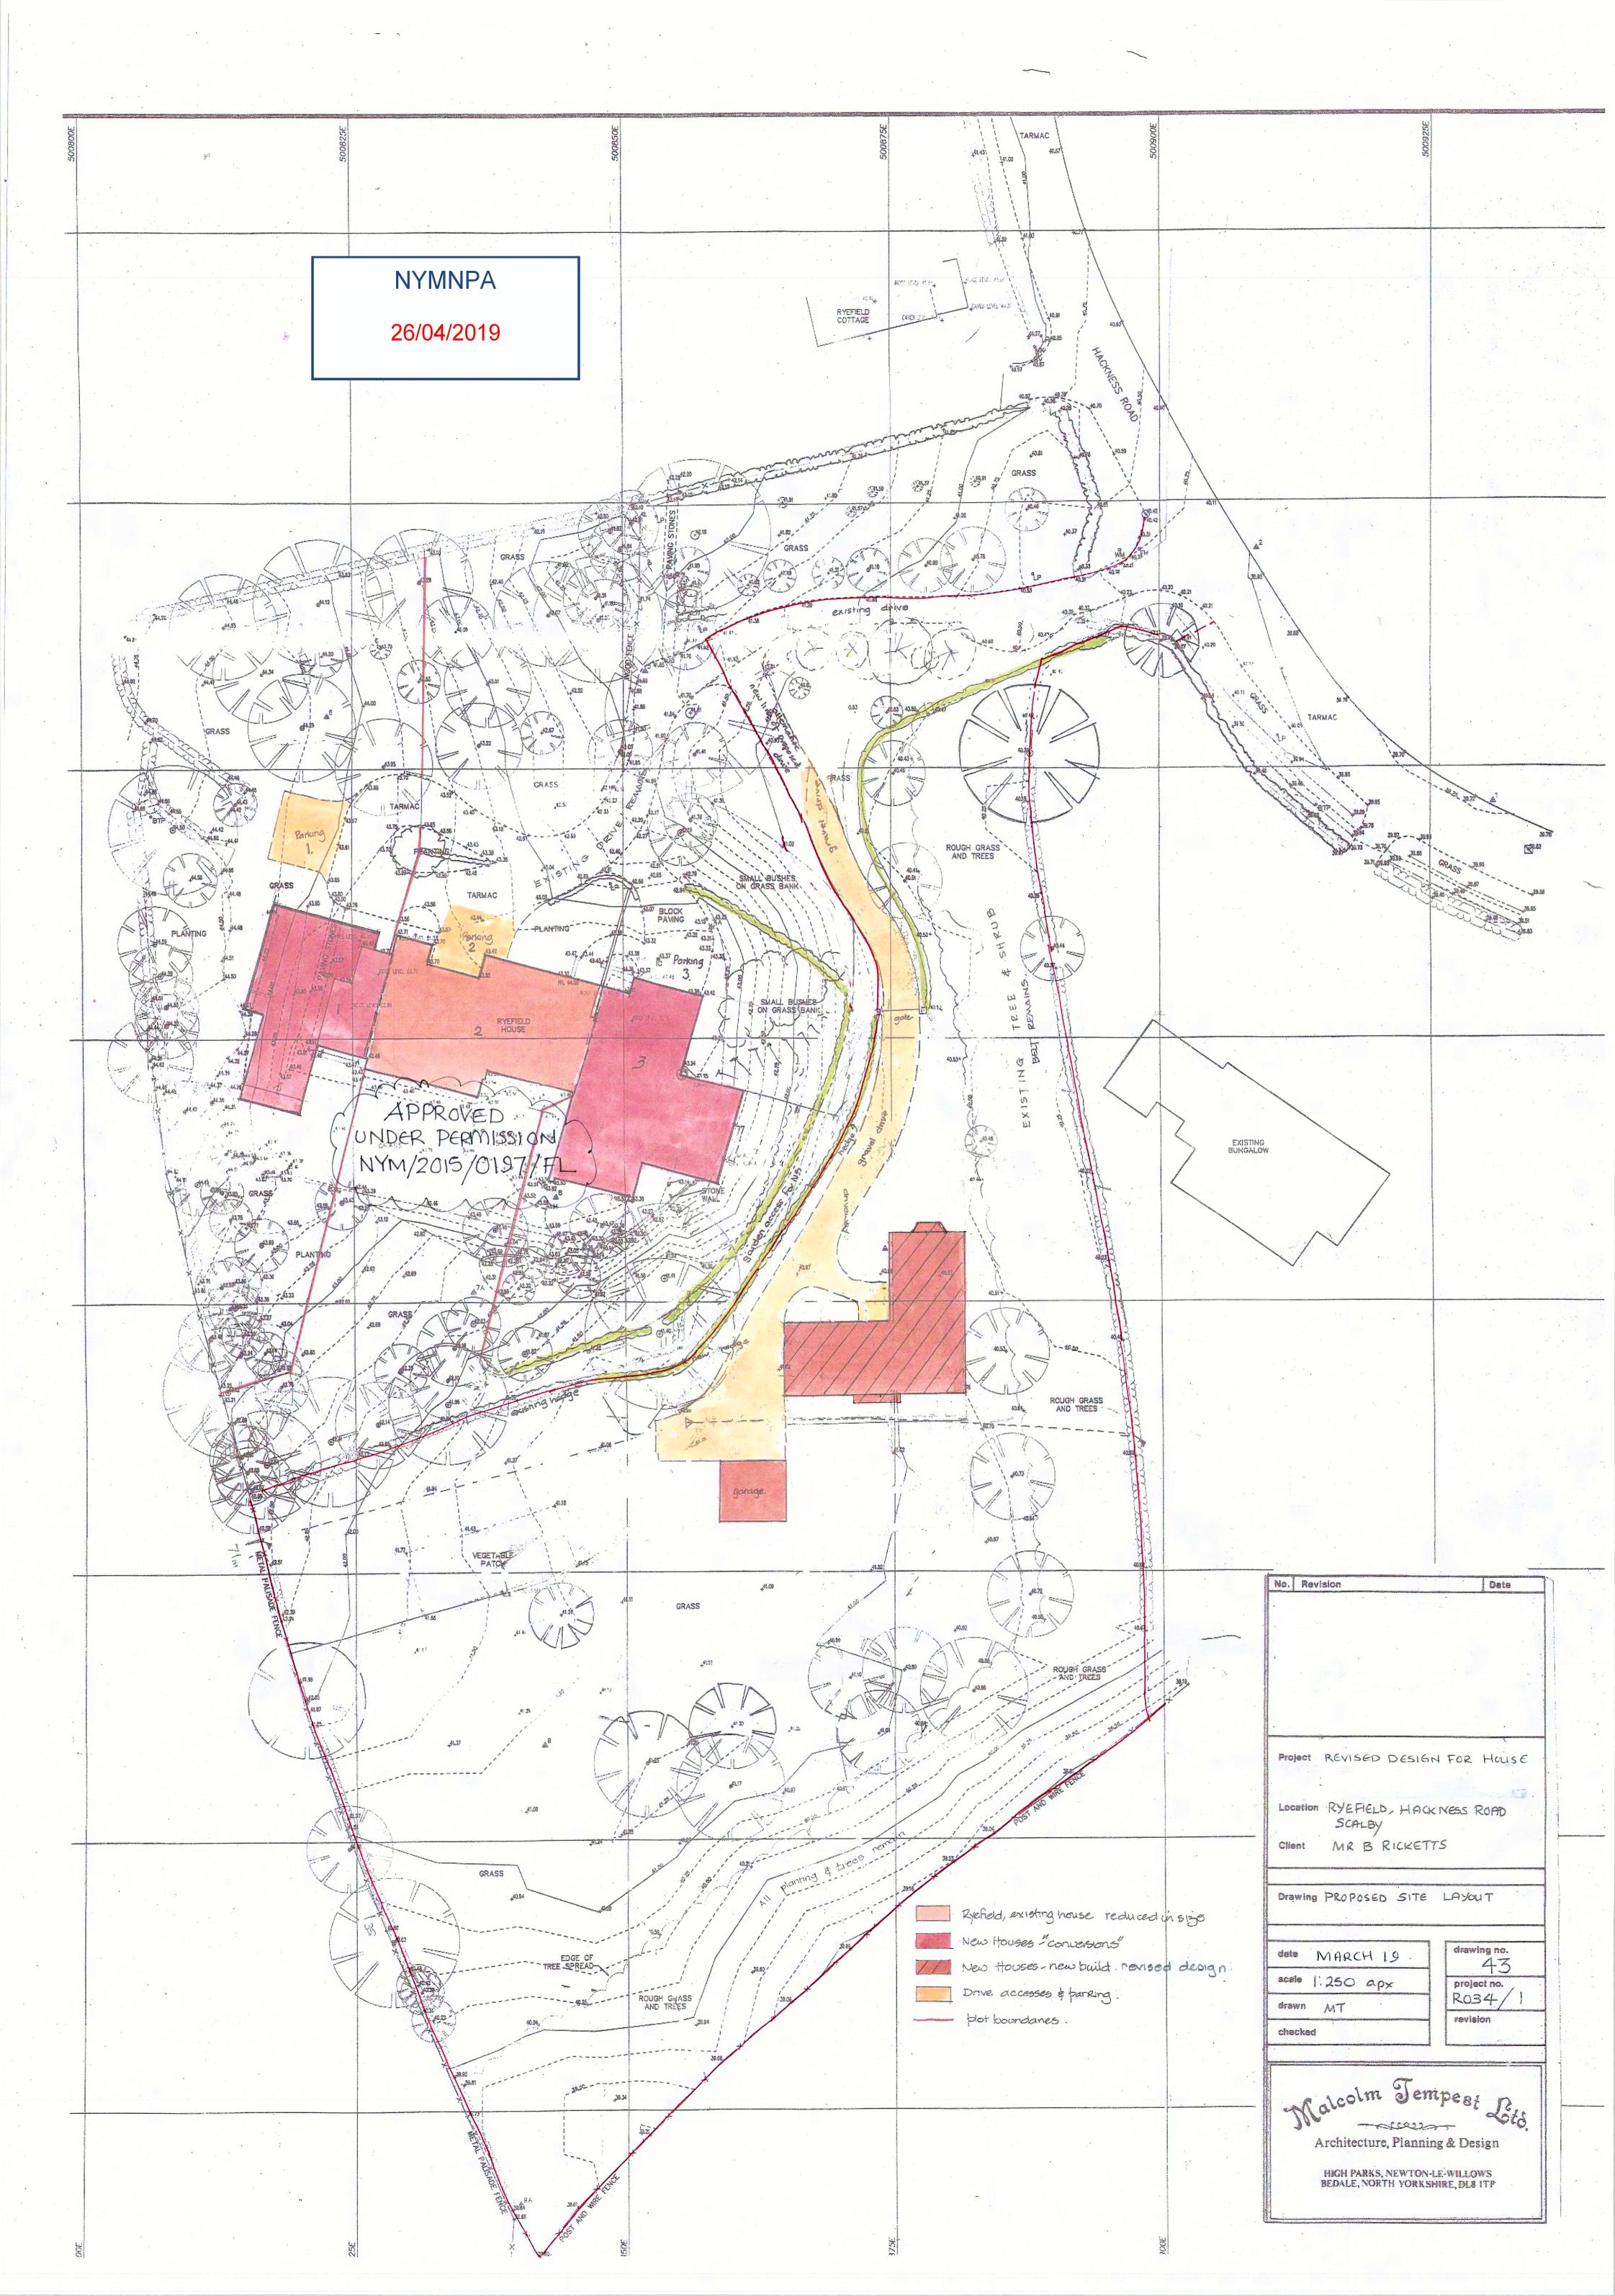

NYMNPA

26/04/2019






FRONT ELEVATION



SIDE ELEVATION

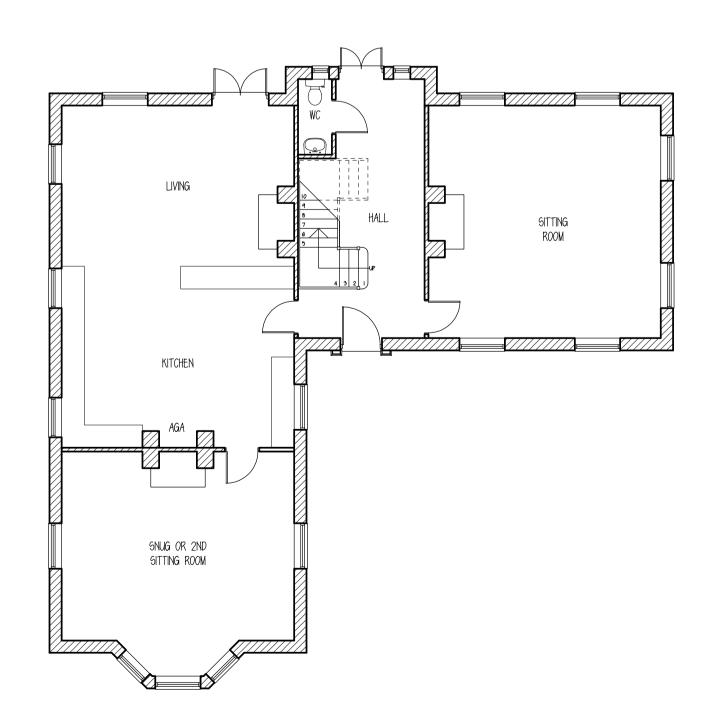

GROUND FLOOR

FIRST FLOOR



REAR ELEVATION



SIDE ELEVATION

This drawing is Copyright ©	
DO NOT SCALE from this drawing	

NOTES:

FOR PLANNING PURPOSES ONLY, NOT TO BE WORKED TO

PROPOSED MATERIALS:-ROOFS – Clay pantile & grey slates WALLS – Facing brickwork WINDOWS/DOORS – PVCu HEADS & SILLS - STONE RW GOODS - PVCu

No.	Revision	Date
АВ	CLIENTS AMENDMENTS CLIENTS AMENDMENTS	APRIL 2019 APRIL 2019

Project New Dwelling

Location Plot I, Ryefield, Scalby Scarborough


client Mr B Ricketts

Drawing General Proposals

FEB 2019 1:100 APX. scale drawn SM

checked MT

drawing no. project no. R034-01 revision

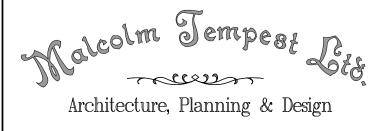

HIGH PARKS, NEWTON—LE—WILLOWS BEDALE, NORTH YORKSHIRE, DL8 1TP