


AMENDED

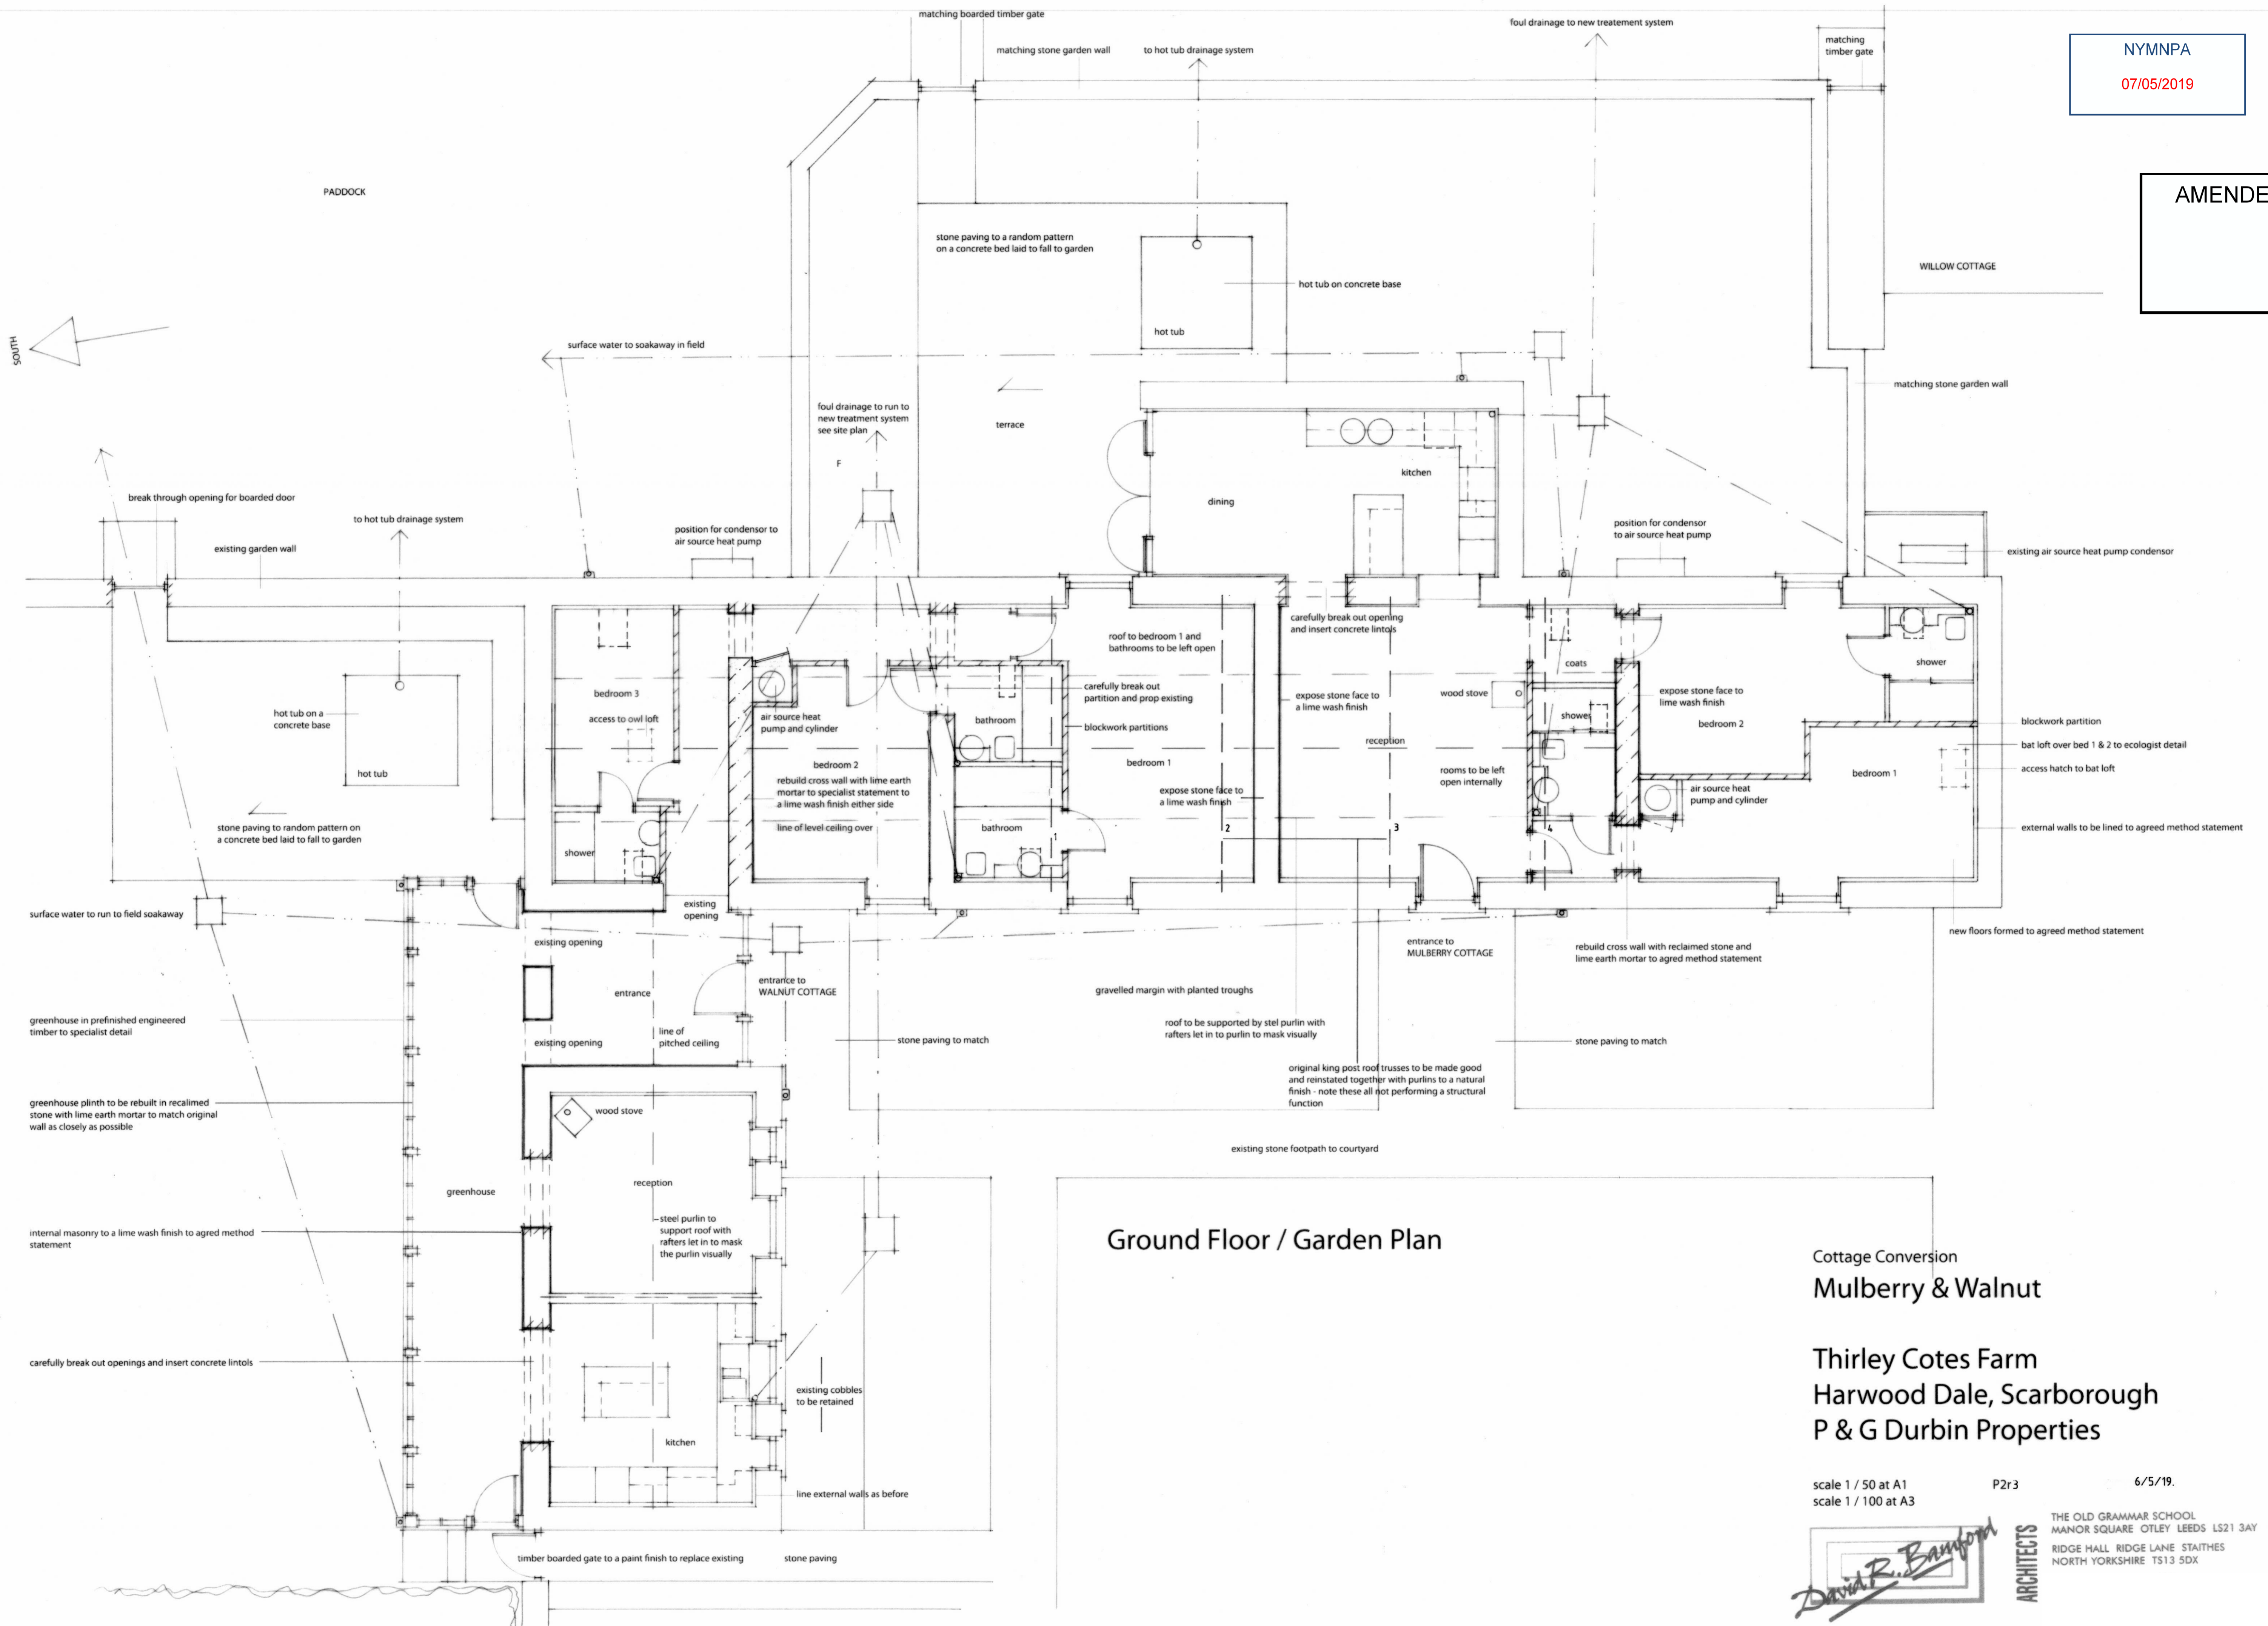

Ground Floor / Garden Plan


Cottage Conversion
Mulberry & Walnut

Thirley Cotes Farm
Harwood Dale, Scarborough
P & G Durbin Properties

scale 1 / 50 at A1
scale 1 / 100 at A3

P2r3

6/5/19.

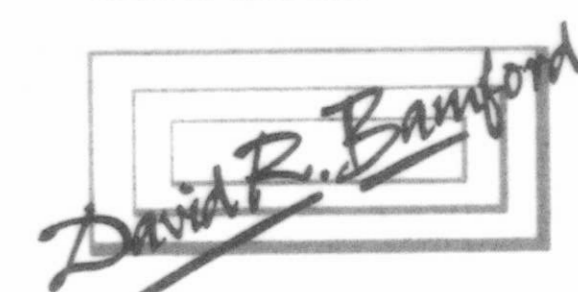

ARCHITECTS

THE OLD GRAMMAR SCHOOL
MANOR SQUARE OTLEY LEEDS LS21 3AY
RIDGE HALL RIDGE LANE STAITHES
NORTH YORKSHIRE TS13 5DX