






This email has been scanned for email related threats and delivered safely by Mimeca For more information please viol top (hype mimecan con



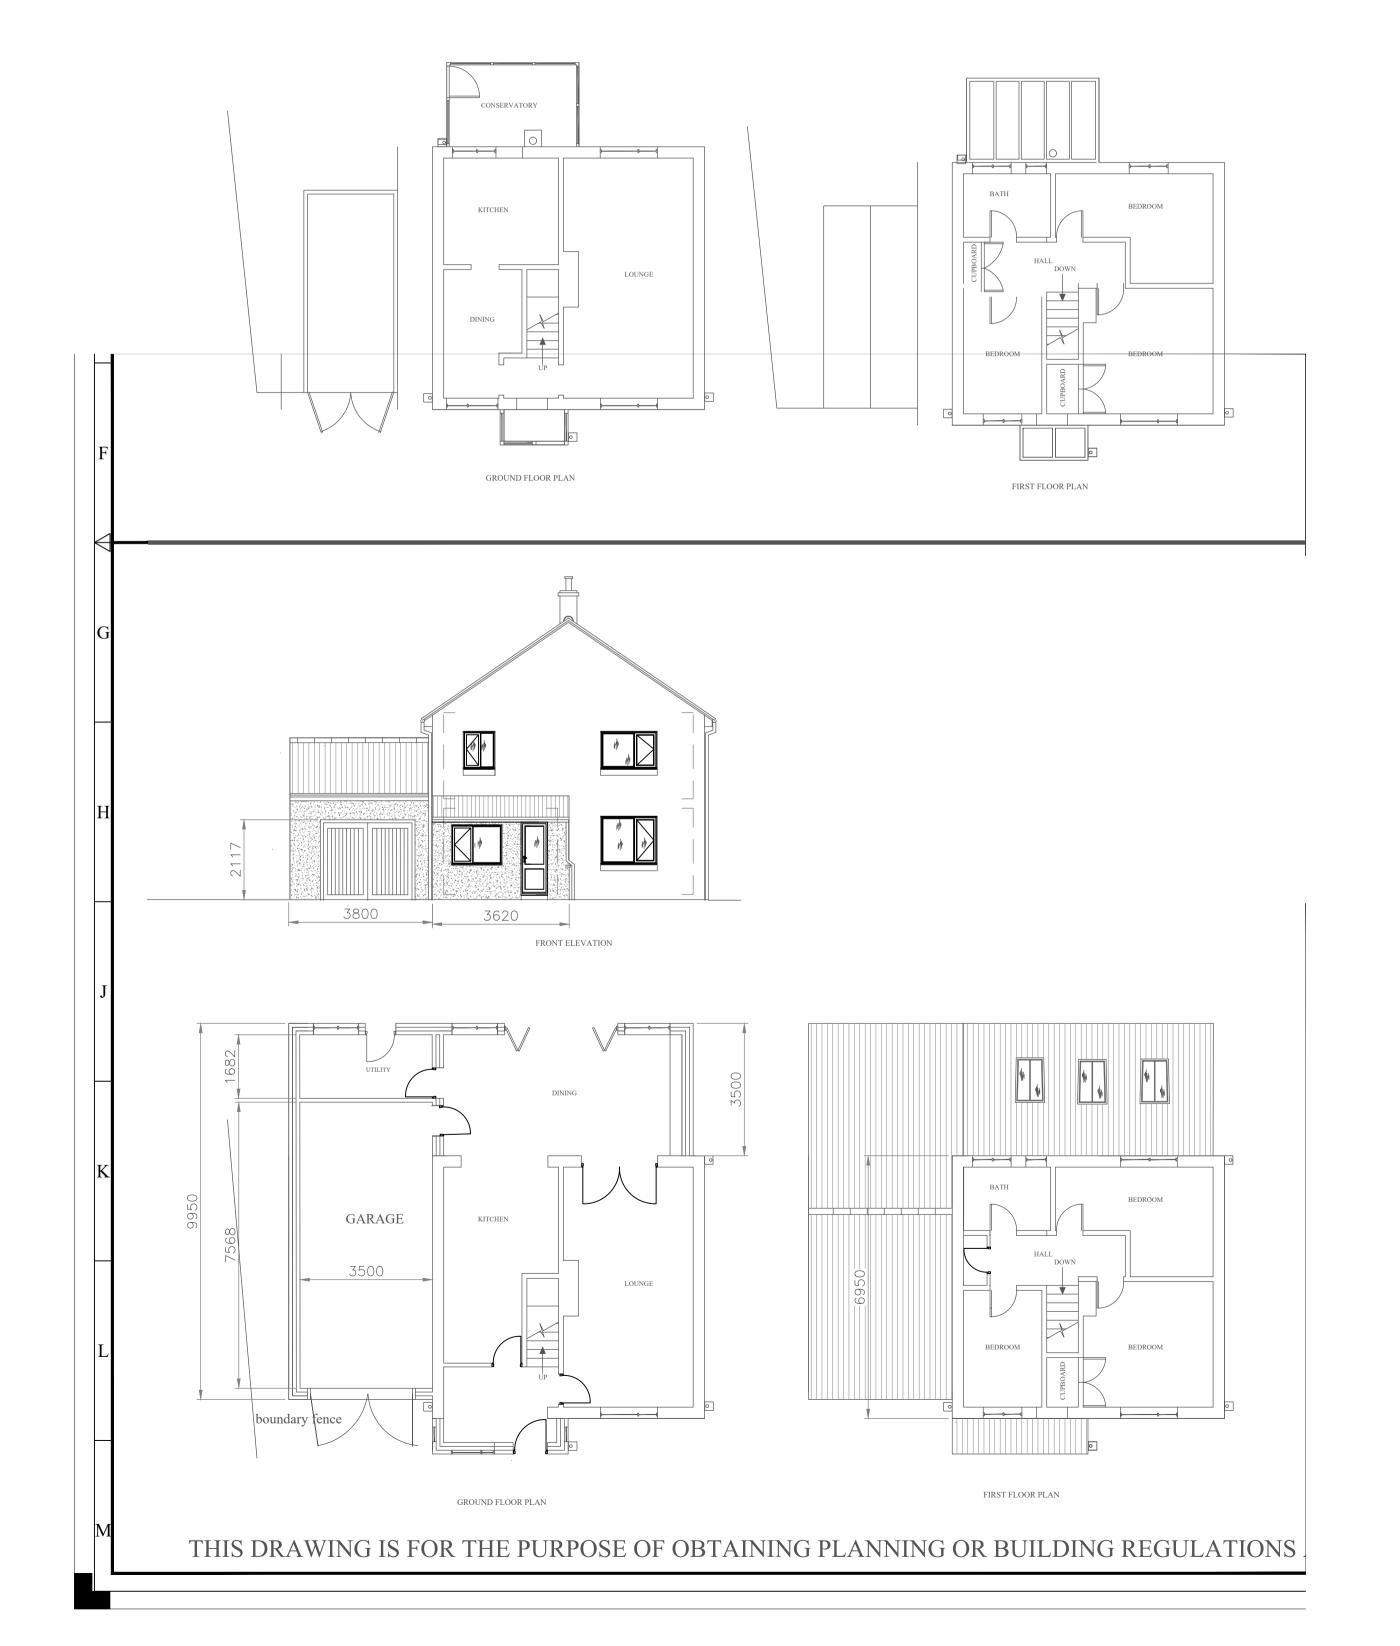

NYMNPA 06/06/2019

AMENDED

ALL dimensions MUST be checked on site prior to works commencing. Variations in squareness, depth of plaster etc., must be checked for Where new walls are shown as aligned with existing walls, this must be checked by the physical removal of brickwork and or plaster to establish the actual position of the wall being attached to.

NOTES	DESCRIPTION	1			
	WINDOW				
	NAME AND ADDRESS				
	SCALE	DATE	DRAWING NUMBER	SHEET	REVISION
	1:100	DITTE	DICTWING NOWIDER	1	D