

NYMNPA

12/07/2019

From: Andy Rollinson
Sent: 12 July 2019 12:31
To: Maria Calderon
Cc: Office; Hilary Saunders
Subject: FW: Emailing: greenhouse detail Thirley Cotes Farm.

FYI

Andy

Rollinson Planning Consultancy Ltd

80 Main Street Menston Ilkley West Yorkshire LS29 6HS

Registered company number 6856004

-----Original Message-----

From: Office
Sent: 09 July 2019 11:18
To: Andy Rollinson
Cc: Peter Durbin mark
Subject: Emailing: greenhouse detail Thirley Cotes Farm.

Hi Andy

I hope life is sorting itself out at your end.

I attach detail of flat roof / greenhouse as requested by Maria.

The detail is very simple and comes down to a lead coloured grp flat roof trim over the lead flashing which will give a break between the two buildings rather than linking the stone

capping's as before which in my view is a much better detail but it does positively link the two buildings.

Onto the detail for the timbers inset into the masonry next.

Regards David.


Your message is ready to be sent with the following file or link attachments:

greenhouse detail

Note: To protect against computer viruses, email programs may prevent you from sending or receiving certain types of file attachments. Check your email security settings to determine how attachments are handled.


NYMNPA

12/07/2019

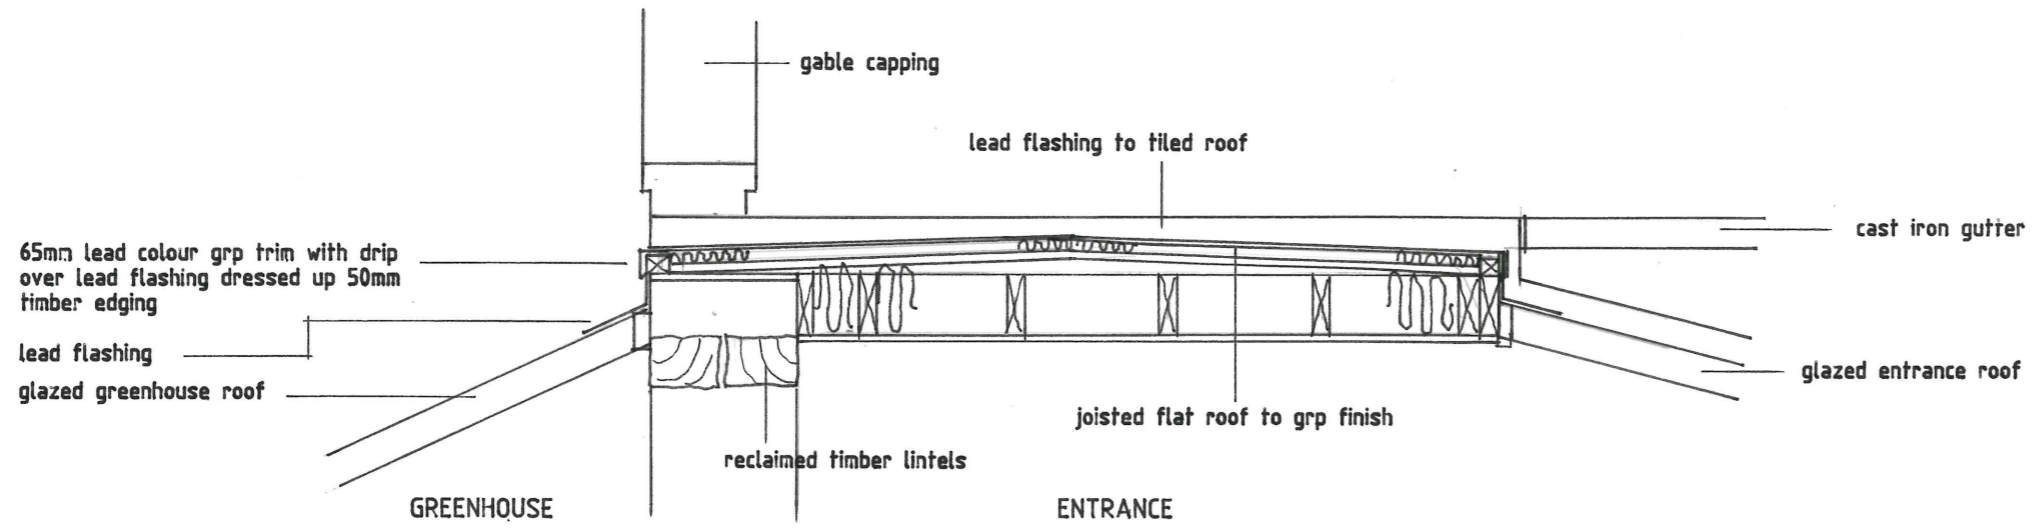

Section Detail

NYMIPA
12/07/2019

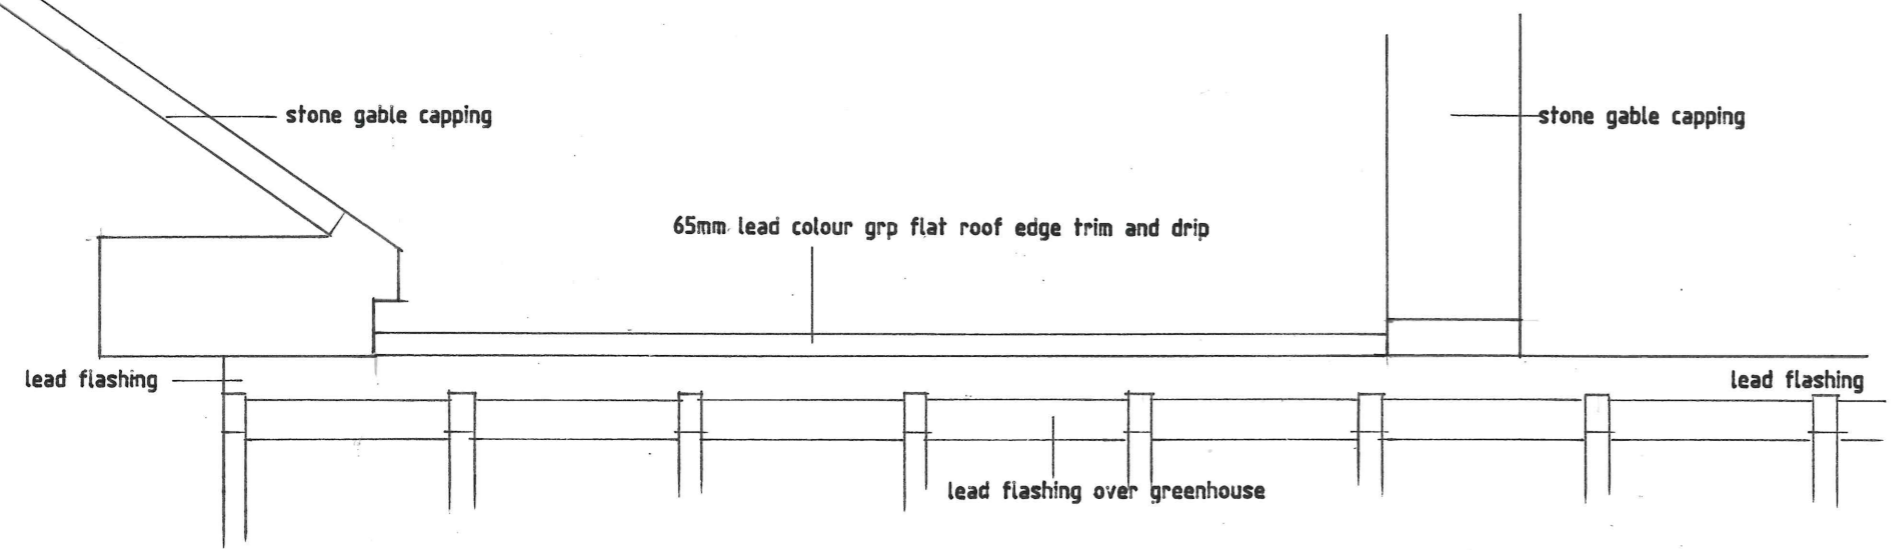

Elevation Detail

Greenhouse / Flat Roof Detail
Walnut Cottage
Thirley Cotes Farm
scale 1 / 20 at A3
8/7/19.