


Notes:
 This drawing is the sole copyright of KPP Architects Ltd and reproduction in any form is forbidden unless permission is obtained in writing.
 Do not scale from this drawing. Any discrepancies on site should be brought to the attention of KPP Architects Ltd.
 Work and materials must comply with the current building regulations and codes of practice and be read in conjunction with building specifications and other sub-contractors information. All materials are to be installed in strict accordance with the recommendations of the manufacturers.

NYMNPA
15/08/2019

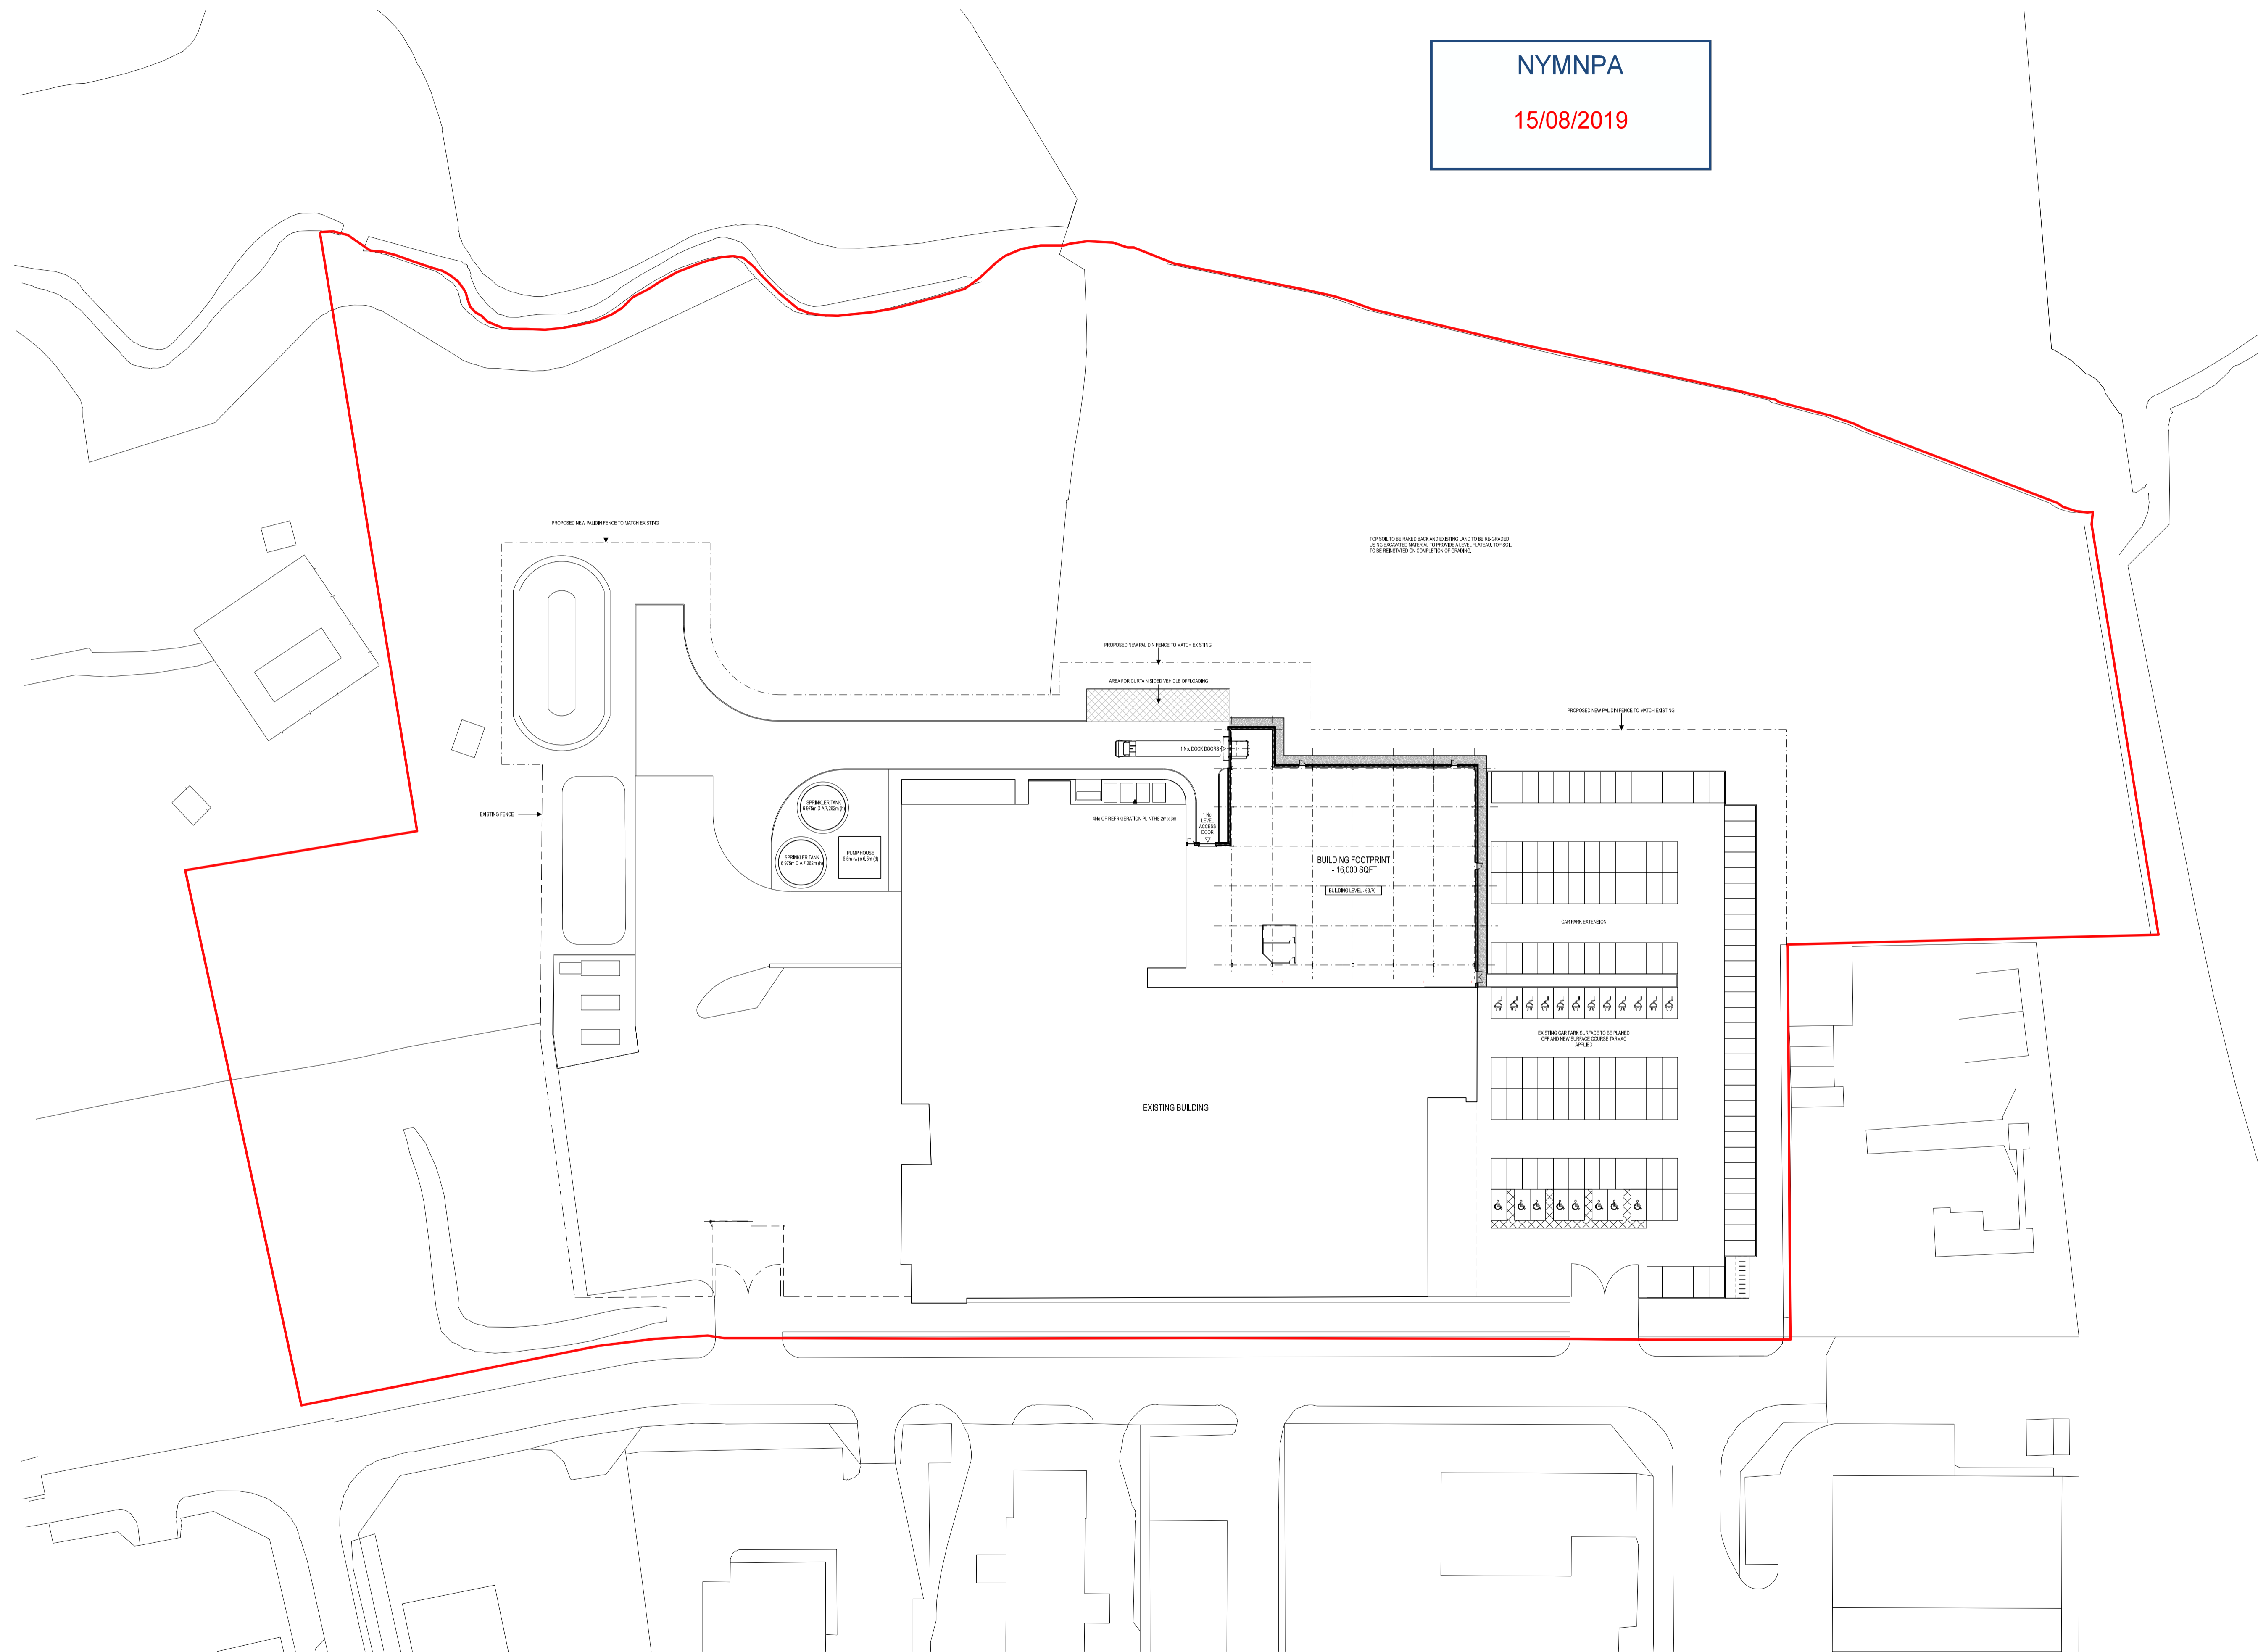

Rev	Description	By	Chkd	Date

Client

**MARSHALLS
(BUILDING CONTRACTORS) LTD**

Project Title

WHITBY SEAFOODS

Drawing Title


PROPOSED SITE LAYOUT

KPP ARCHITECTS
 Lodge House
 12 Town Street
 Horsforth, Leeds LS184RJ

Scale	Size	Date	Drawn	Checked
1:500	A1	AUG 18	DR	-

Status
CONSTRUCTION


KPP Job No	Rev
2231	.
Number	
3001	

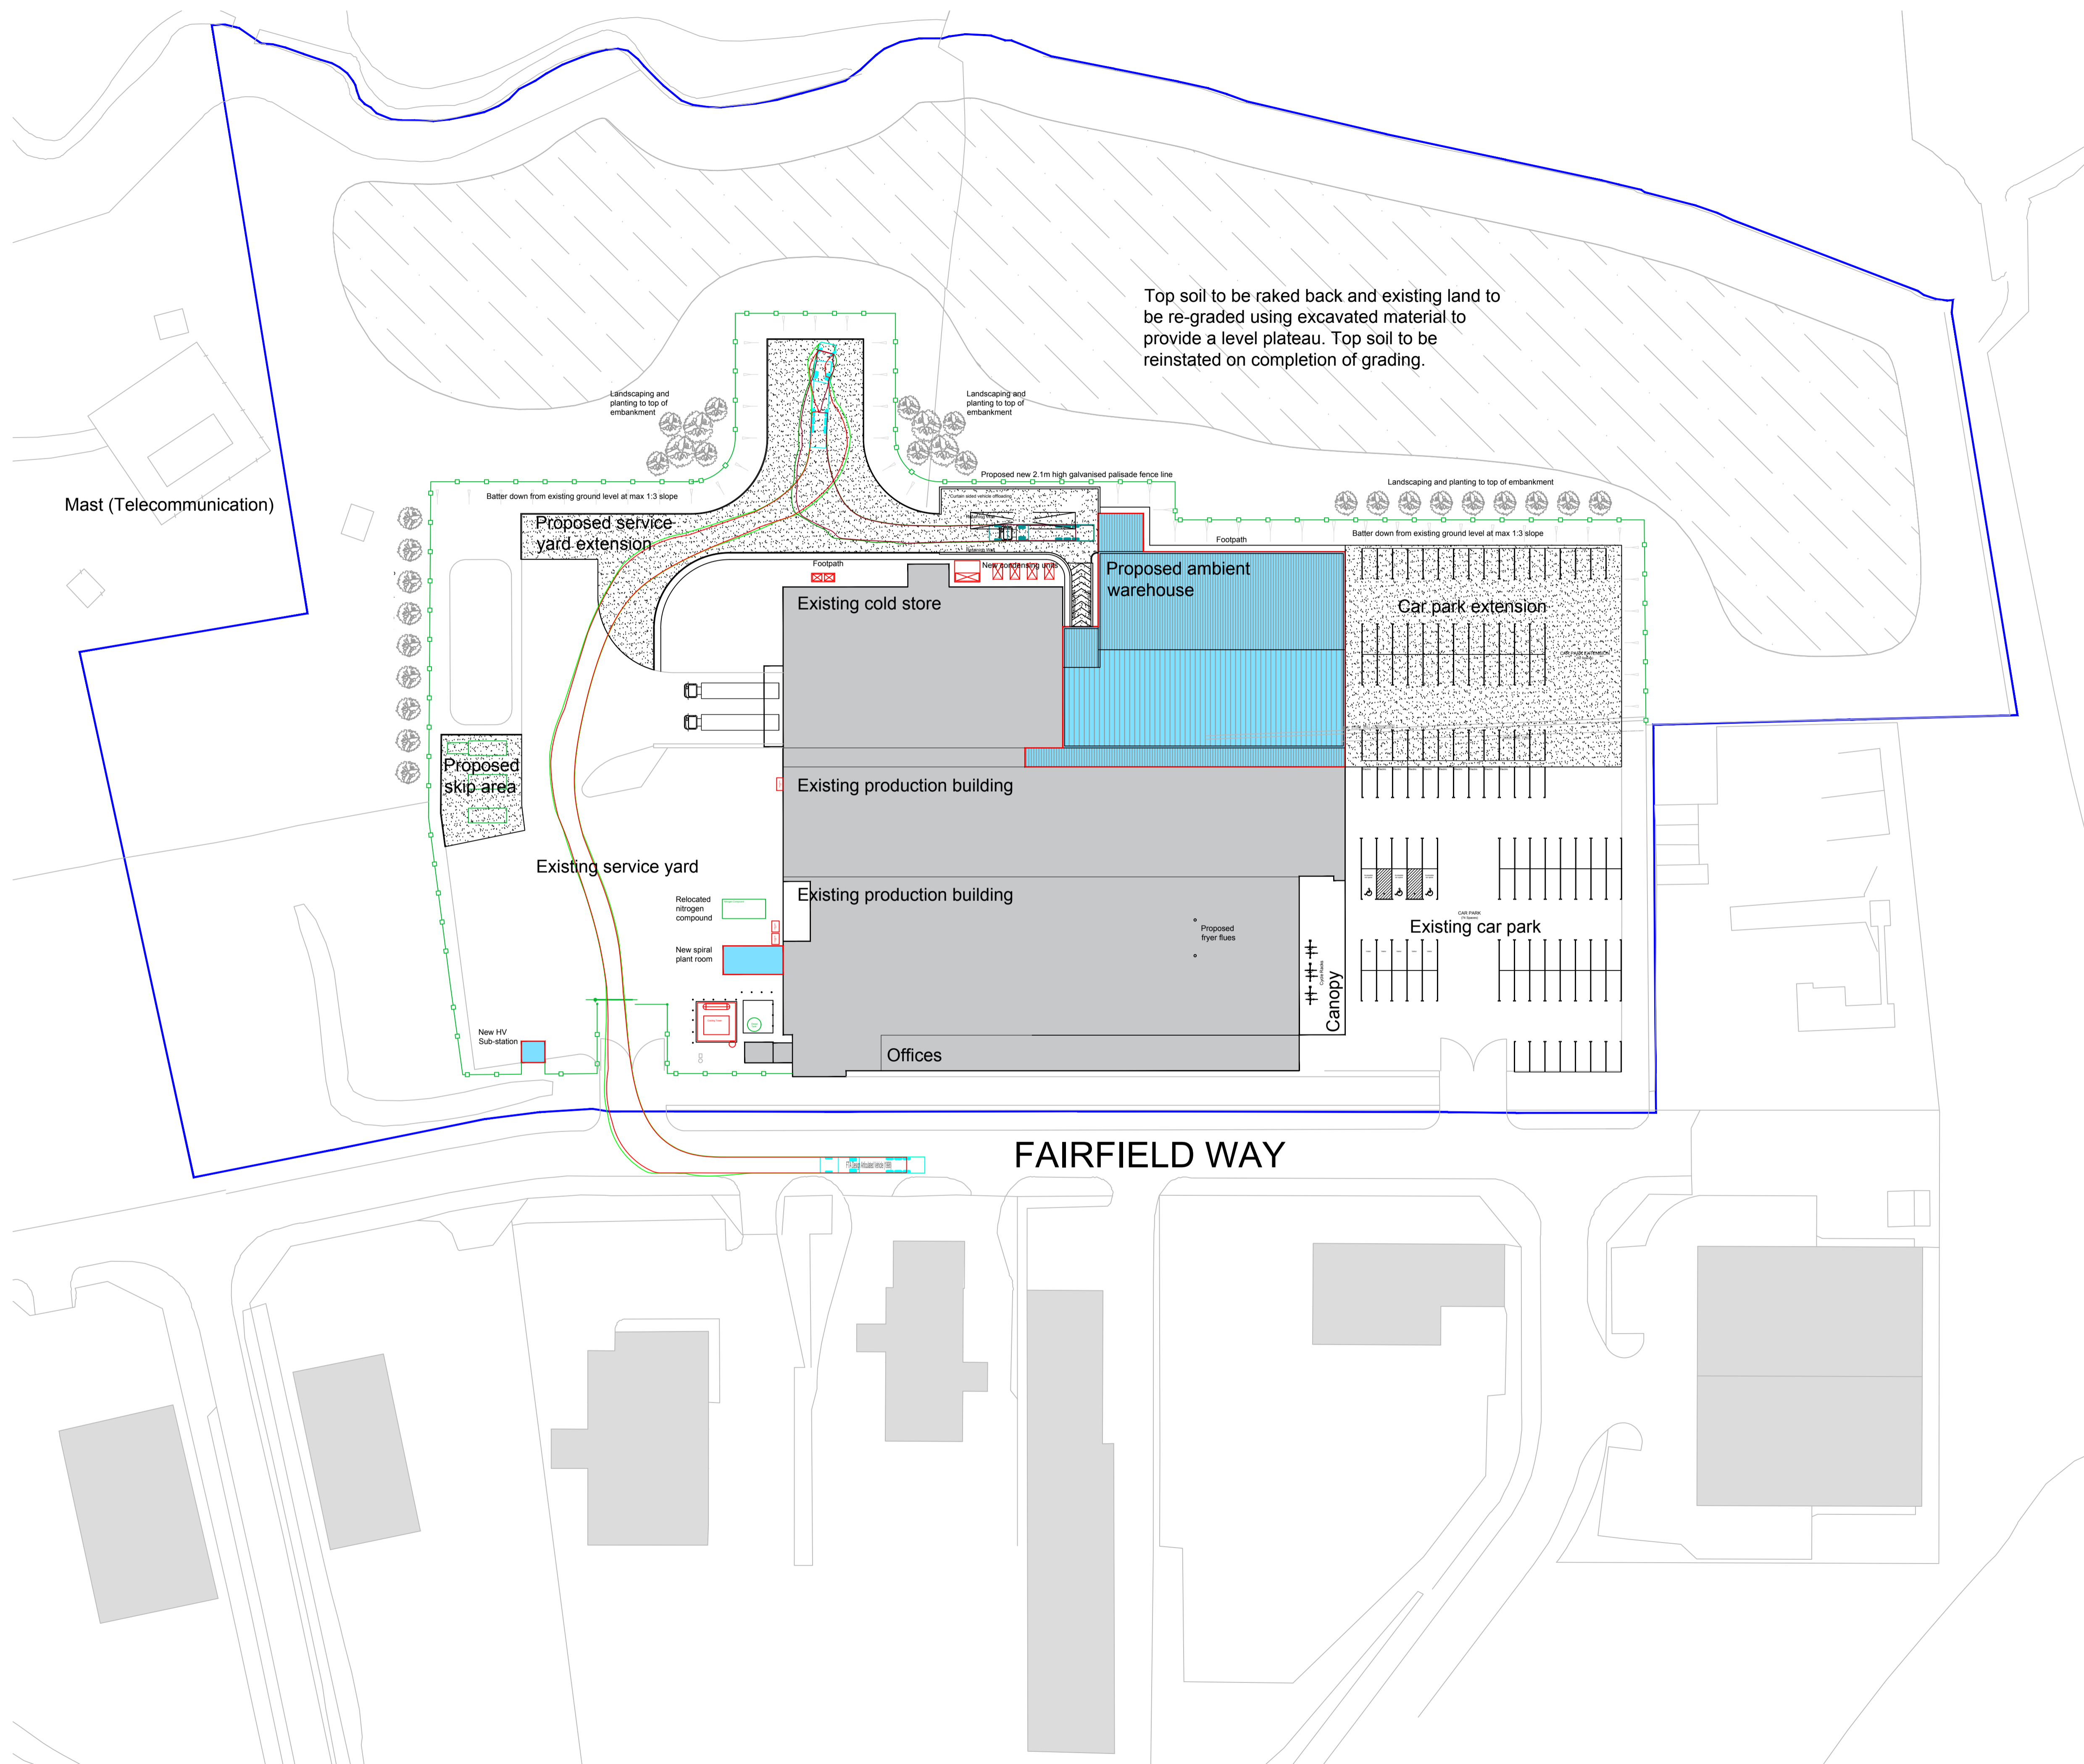

NYMNP
15/08/2019

- C 28/06/18 Engineers, warehouse hygiene lobby layouts amended; Warehouse drivers lobby added; Warehouse mobile racking layout amended; Curtain sided vehicle offloading area added; Warehouse walkways added; Warehouse equipment added; HV upgrade layout amended;
- B 05/06/18 Planning issue
- A 23/05/18 Pre-planning issue

REV	DATE	DESCRIPTION
CLIENT:		
Whitby Seafoods Ltd Fairfield Way Whitby North Yorkshire YO22 4PU		

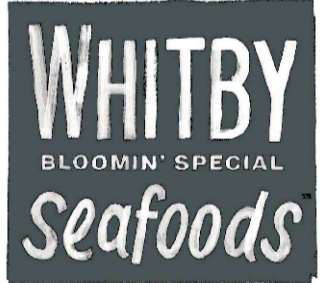

PROJECT TITLE:
Project Hovis

DRAWING TITLE:
Proposed site master plan



Celsius Consulting

DRAWN BY: SDB	DATE: 17/04/18	SCALE: 1:500
CHECKED BY:	DATE:	
DRAWING No. 10002/A/150/003	A1	REVISION C

THIS DRAWING OR INFORMATION CONTAINED HEREIN MUST NOT BE REPRODUCED WITHOUT WRITTEN PERMISSION. © Copyright Celsius Consulting 2018.