

NYMNP

05/09/2019

From: David McCormack
Sent: 04 September 2019 18:17
To: Hilary Saunders
Cc:
Subject: FW: New application post - NYM/2019/0136/FL at Hambleton Inn, Hambleton, Thirsk - Highways

Dear Hilary

We attach the service vehicle tracking layout as requested in respect of the above and trust that this is sufficient to allow all highway objections to be removed.




Kind regards,

David McCormack RIBA APMP
Director



AMENDED

NYMNP
05/09/2019

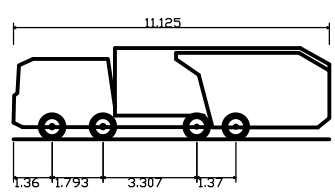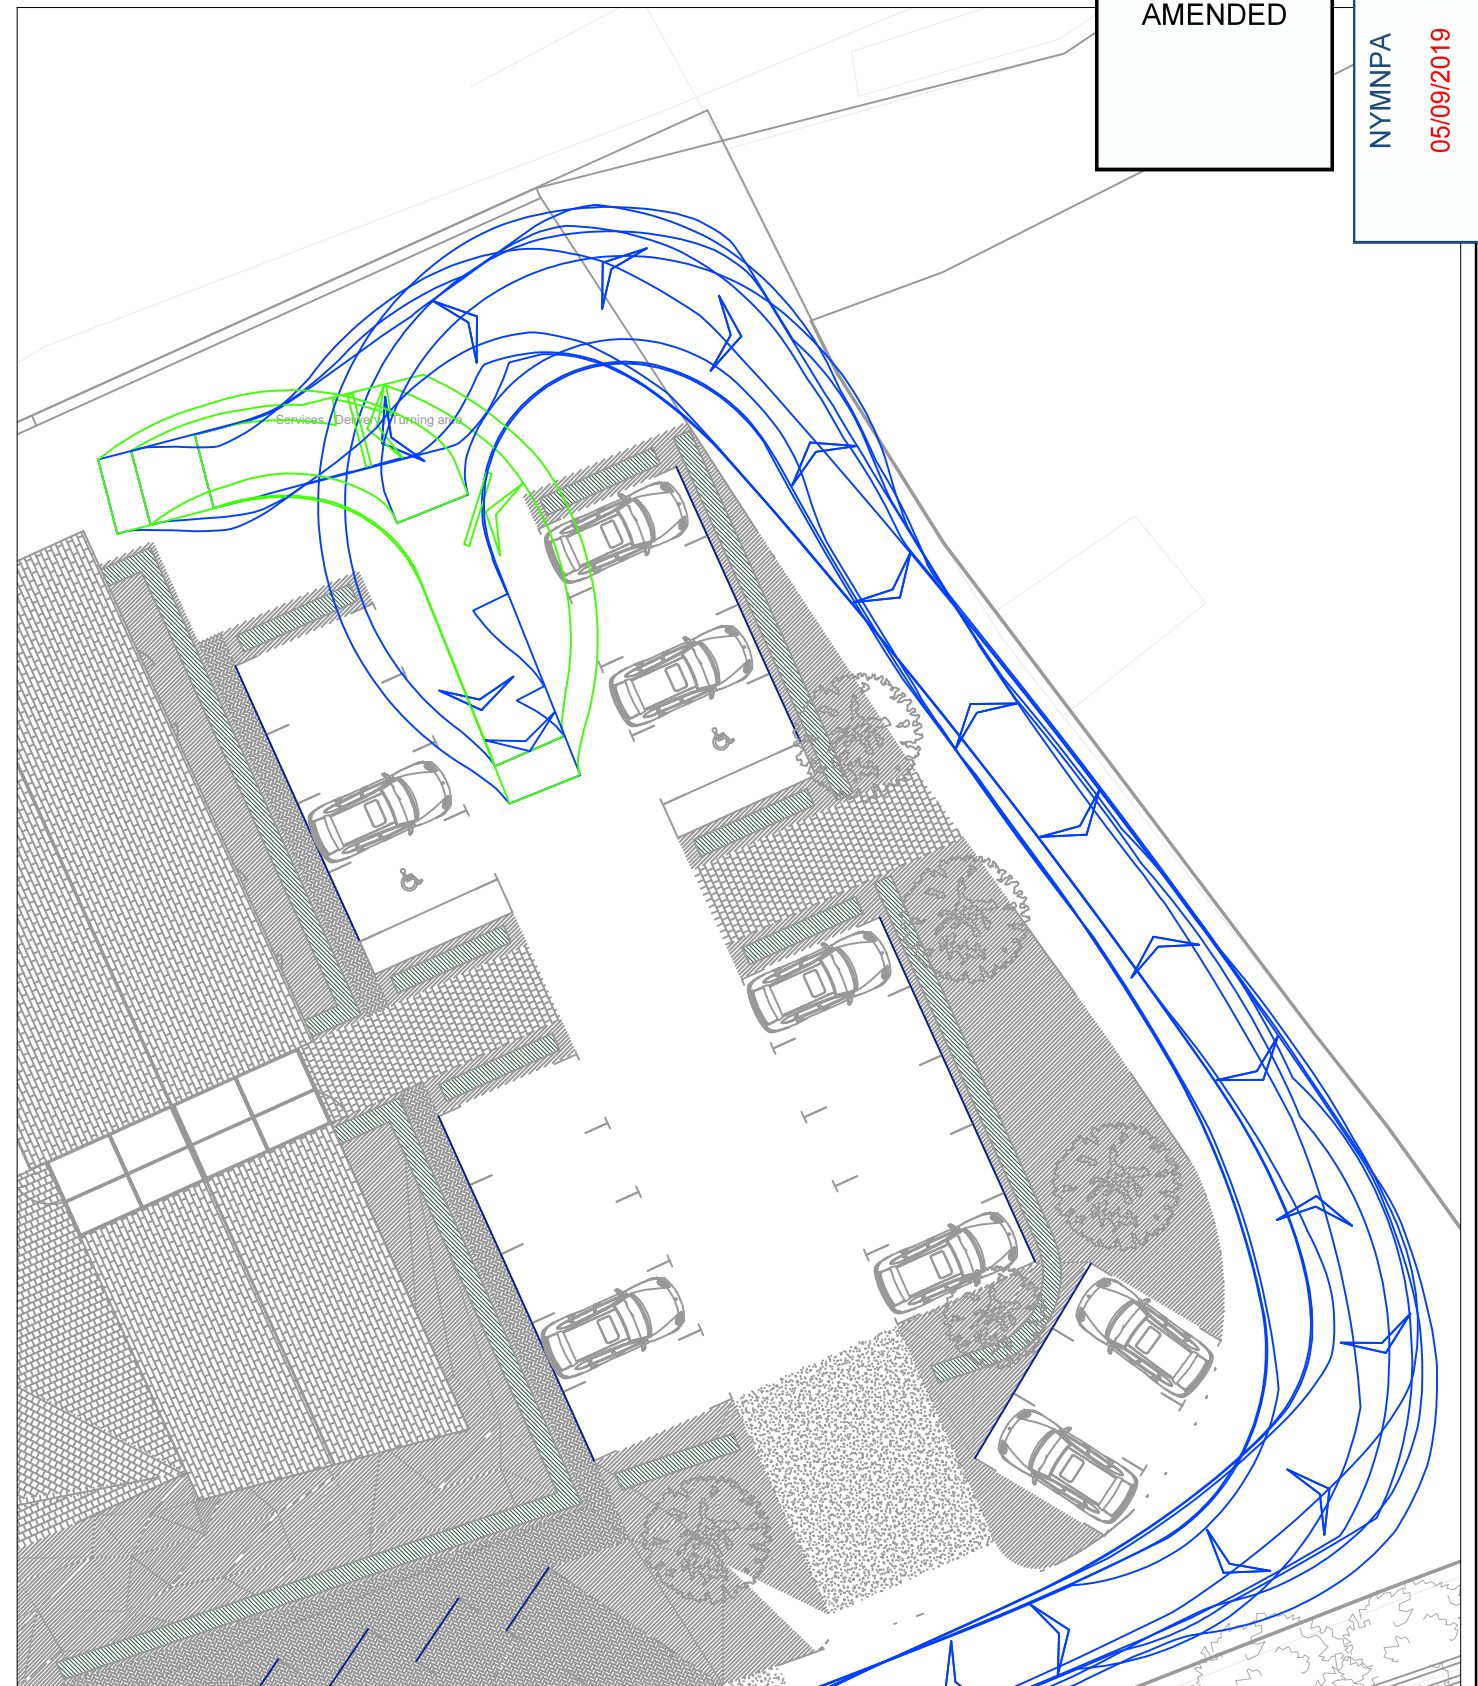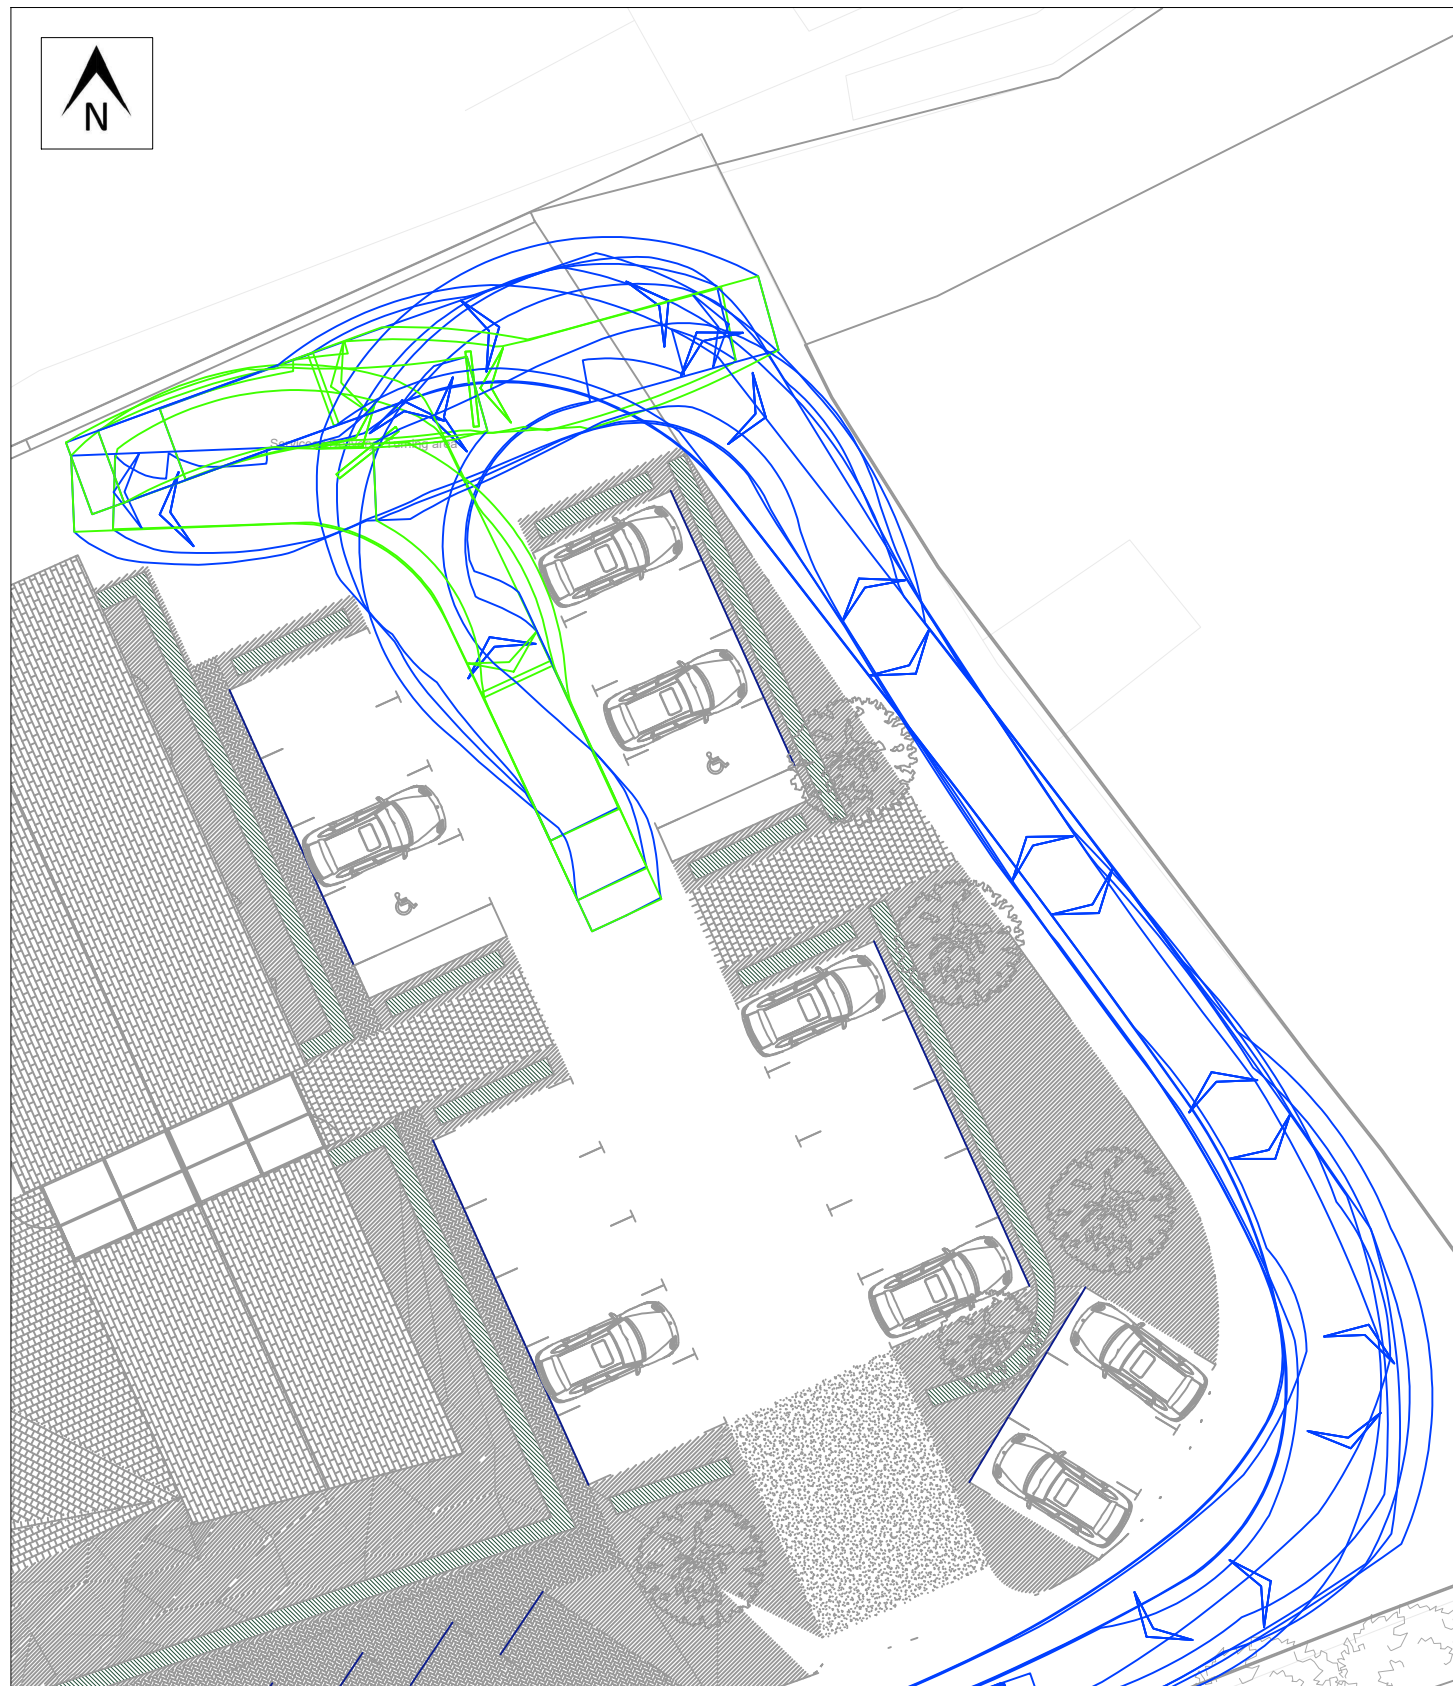

Phoenix 2-25W (with Volvo FM12 chassis)
 Overall Length 11.125m
 Overall Width 2.530m
 Overall Body Height 2.205m
 Min Body Ground Clearance 0.410m
 Track Width 2.500m
 Lock-to-lock time 4.00s
 Curb to Curb Turning Radius 9.250m

REV	DATE	BY	DESCRIPTION	CHK	APP
-	03/09/19	NJ	INITIAL ISSUE	EAG	EAG
STATUS PRELIMINARY					

PROJECT	HAMBLETON INN, HAMBLETON
DRAWING TITLE	SWEPT PATH ANALYSIS

CLIENT	JLS LIMITED		
CHECKED	APPROVED	DRG No.	
EAG	EAG	19126/ATR/01	
DRAWN BY:	SCALE @ A3	DATE	REV.
NJ	1:500	03/09/19	-

