

NYMNPA

09/01/2020

From: Mark Bramhall []
Sent: 07 January 2020 13:02
To: Mark Hill; Hilary Saunders
Cc: ; 'Andrew Williamson';
Subject: NYM/2019/0777/FL Creation of pond on land west of Little Hilla Green Farm YO13 0BS

REFERENCE EML-OUT/0021/20200107-125142-333

Dear Sirs,

I am writing in response to your letter of the 2nd January 2020 requesting additional information and drawings for the new pond west of Little Hilla Farm, Hackness. In addition to the dimensioned block plan and section I also attach a location plan. Please let me know if you would like hard copies of these drawings sending in the post.


Yours faithfully

Mark Bramhall *BA (Hons) MA RCA RIBA*
Director

bramhall blenkarn

The Maltings, Malton, YO17 7DP


t
m
e
w www.brable.com

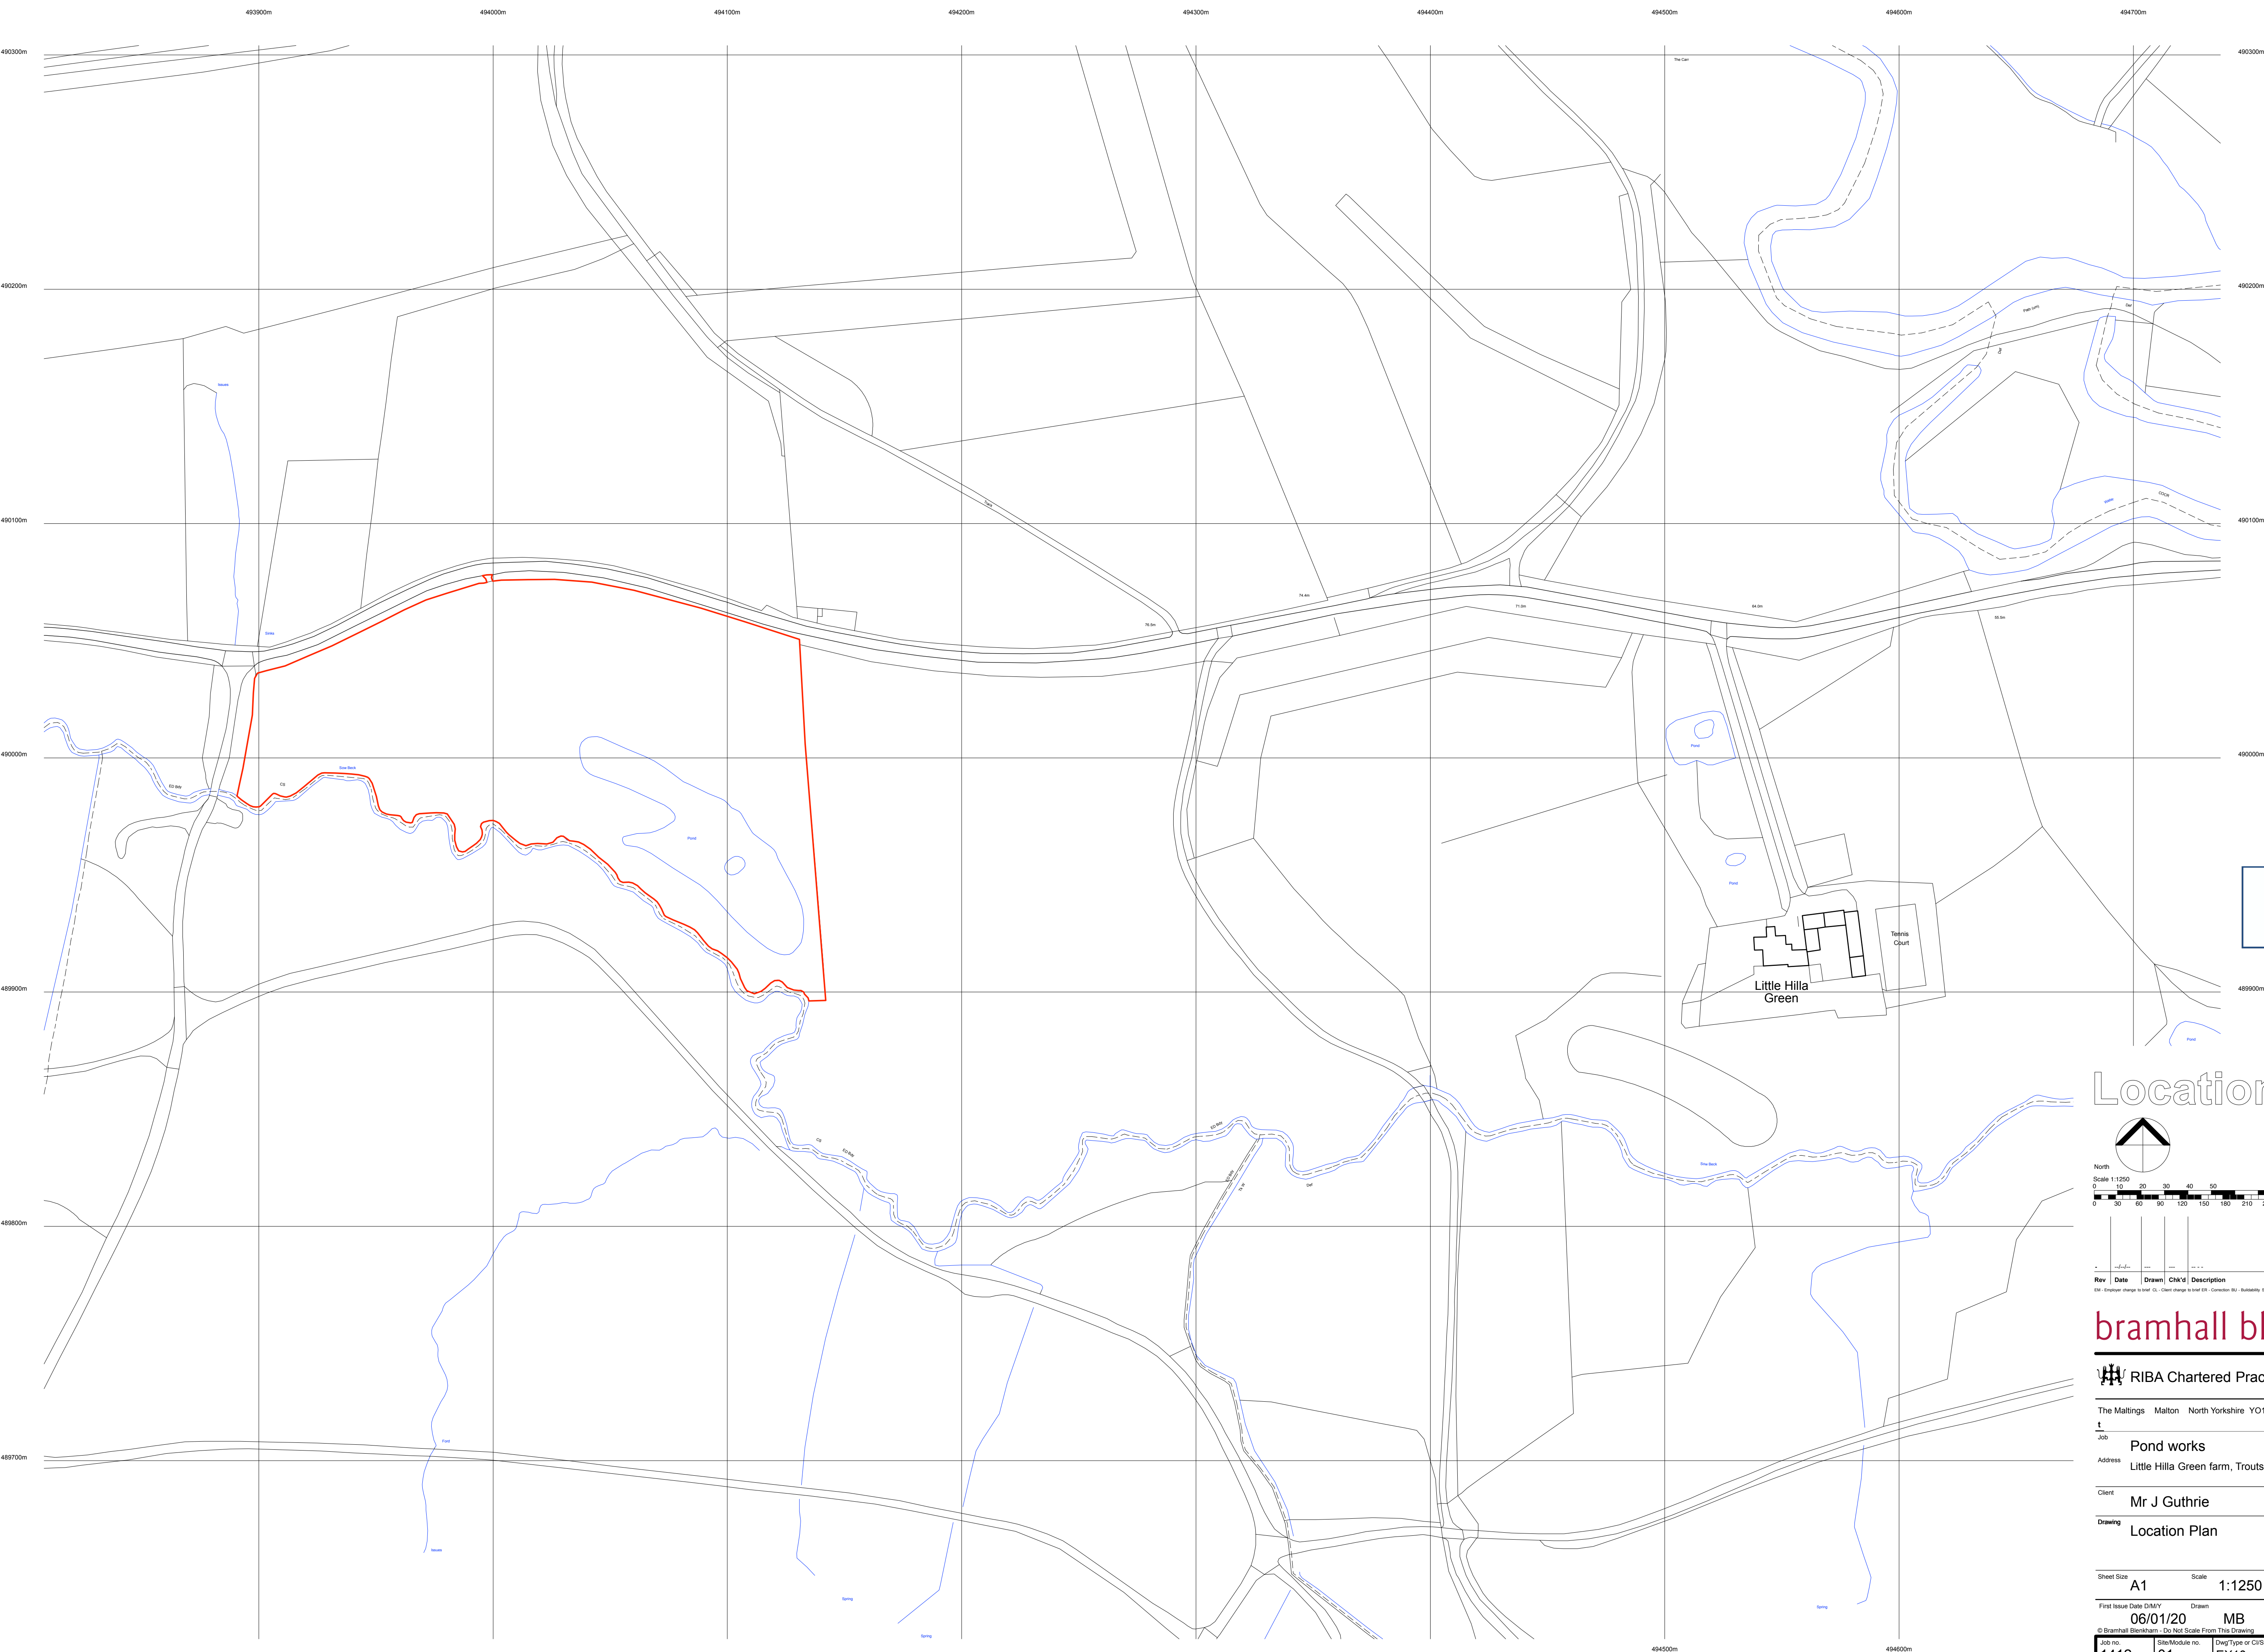

AMENDED

NYMNP
09/01/2020

Location Plan

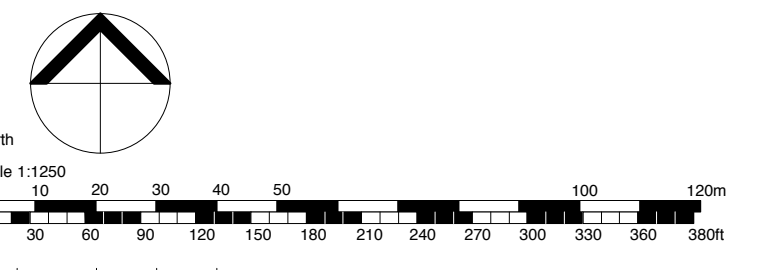

Rev	Date	Drawn	Chk'd	Description

bramhall blenkarn

RIBA Chartered Practice

The Maltings Malton North Yorkshire YO17 7DP

Job
Address **Pond works**
Little Hilla Green farm, Troutsdale YO13 0BS


Client
Mr J Guthrie

Drawing
Location Plan


Sheet Size **A1** Scale **1:1250 (1:2500@A3)**

First Issue Date DIMY Drawn MB Checked --
06/01/20

Job no.	Site/Module no.	Dwg Type or Cl/SB Code	Sheet No.	Revision
1412	01	EX10	01	-

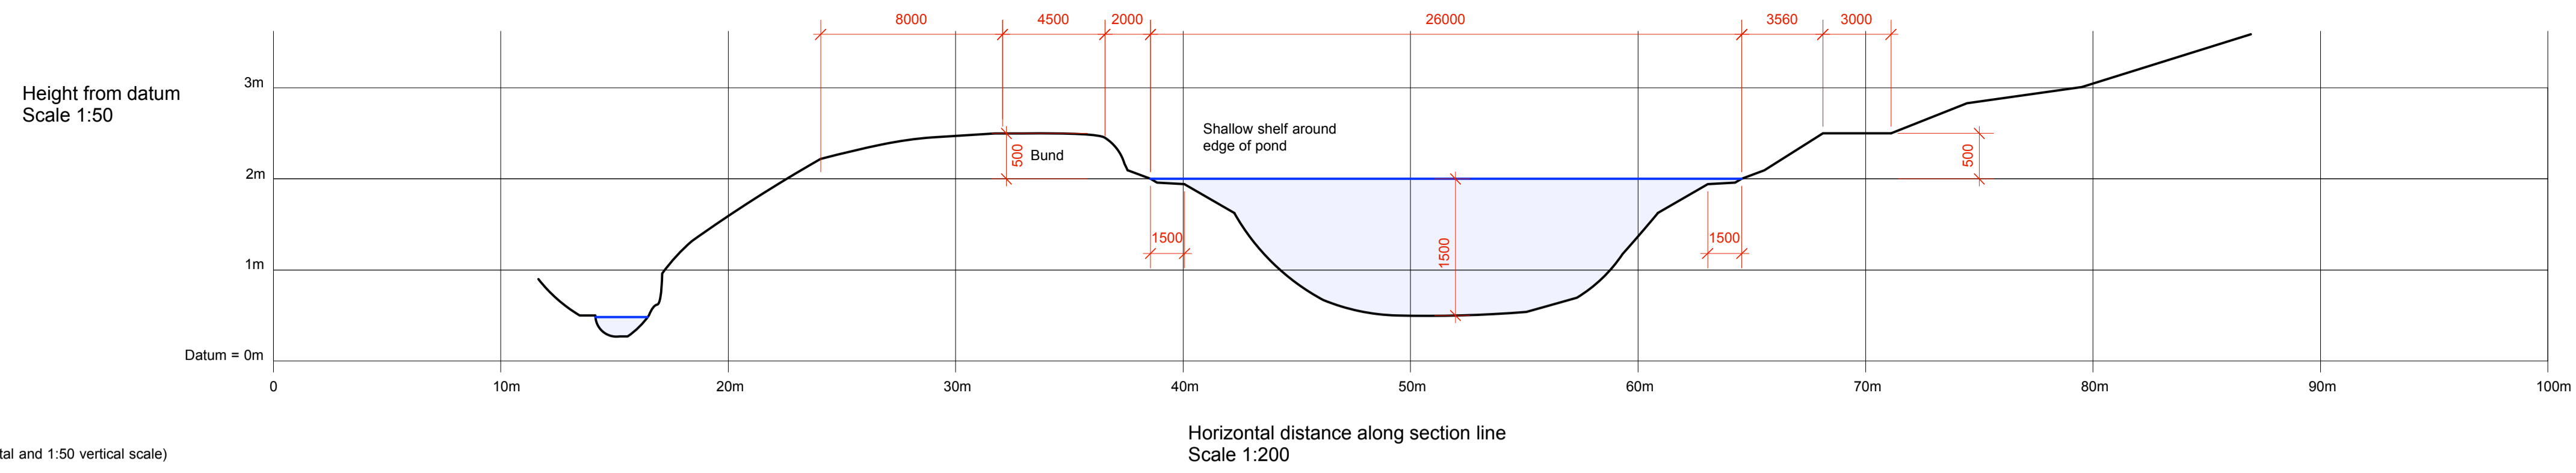

Section on AA (1:200 horizontal and 1:50 vertical scale)

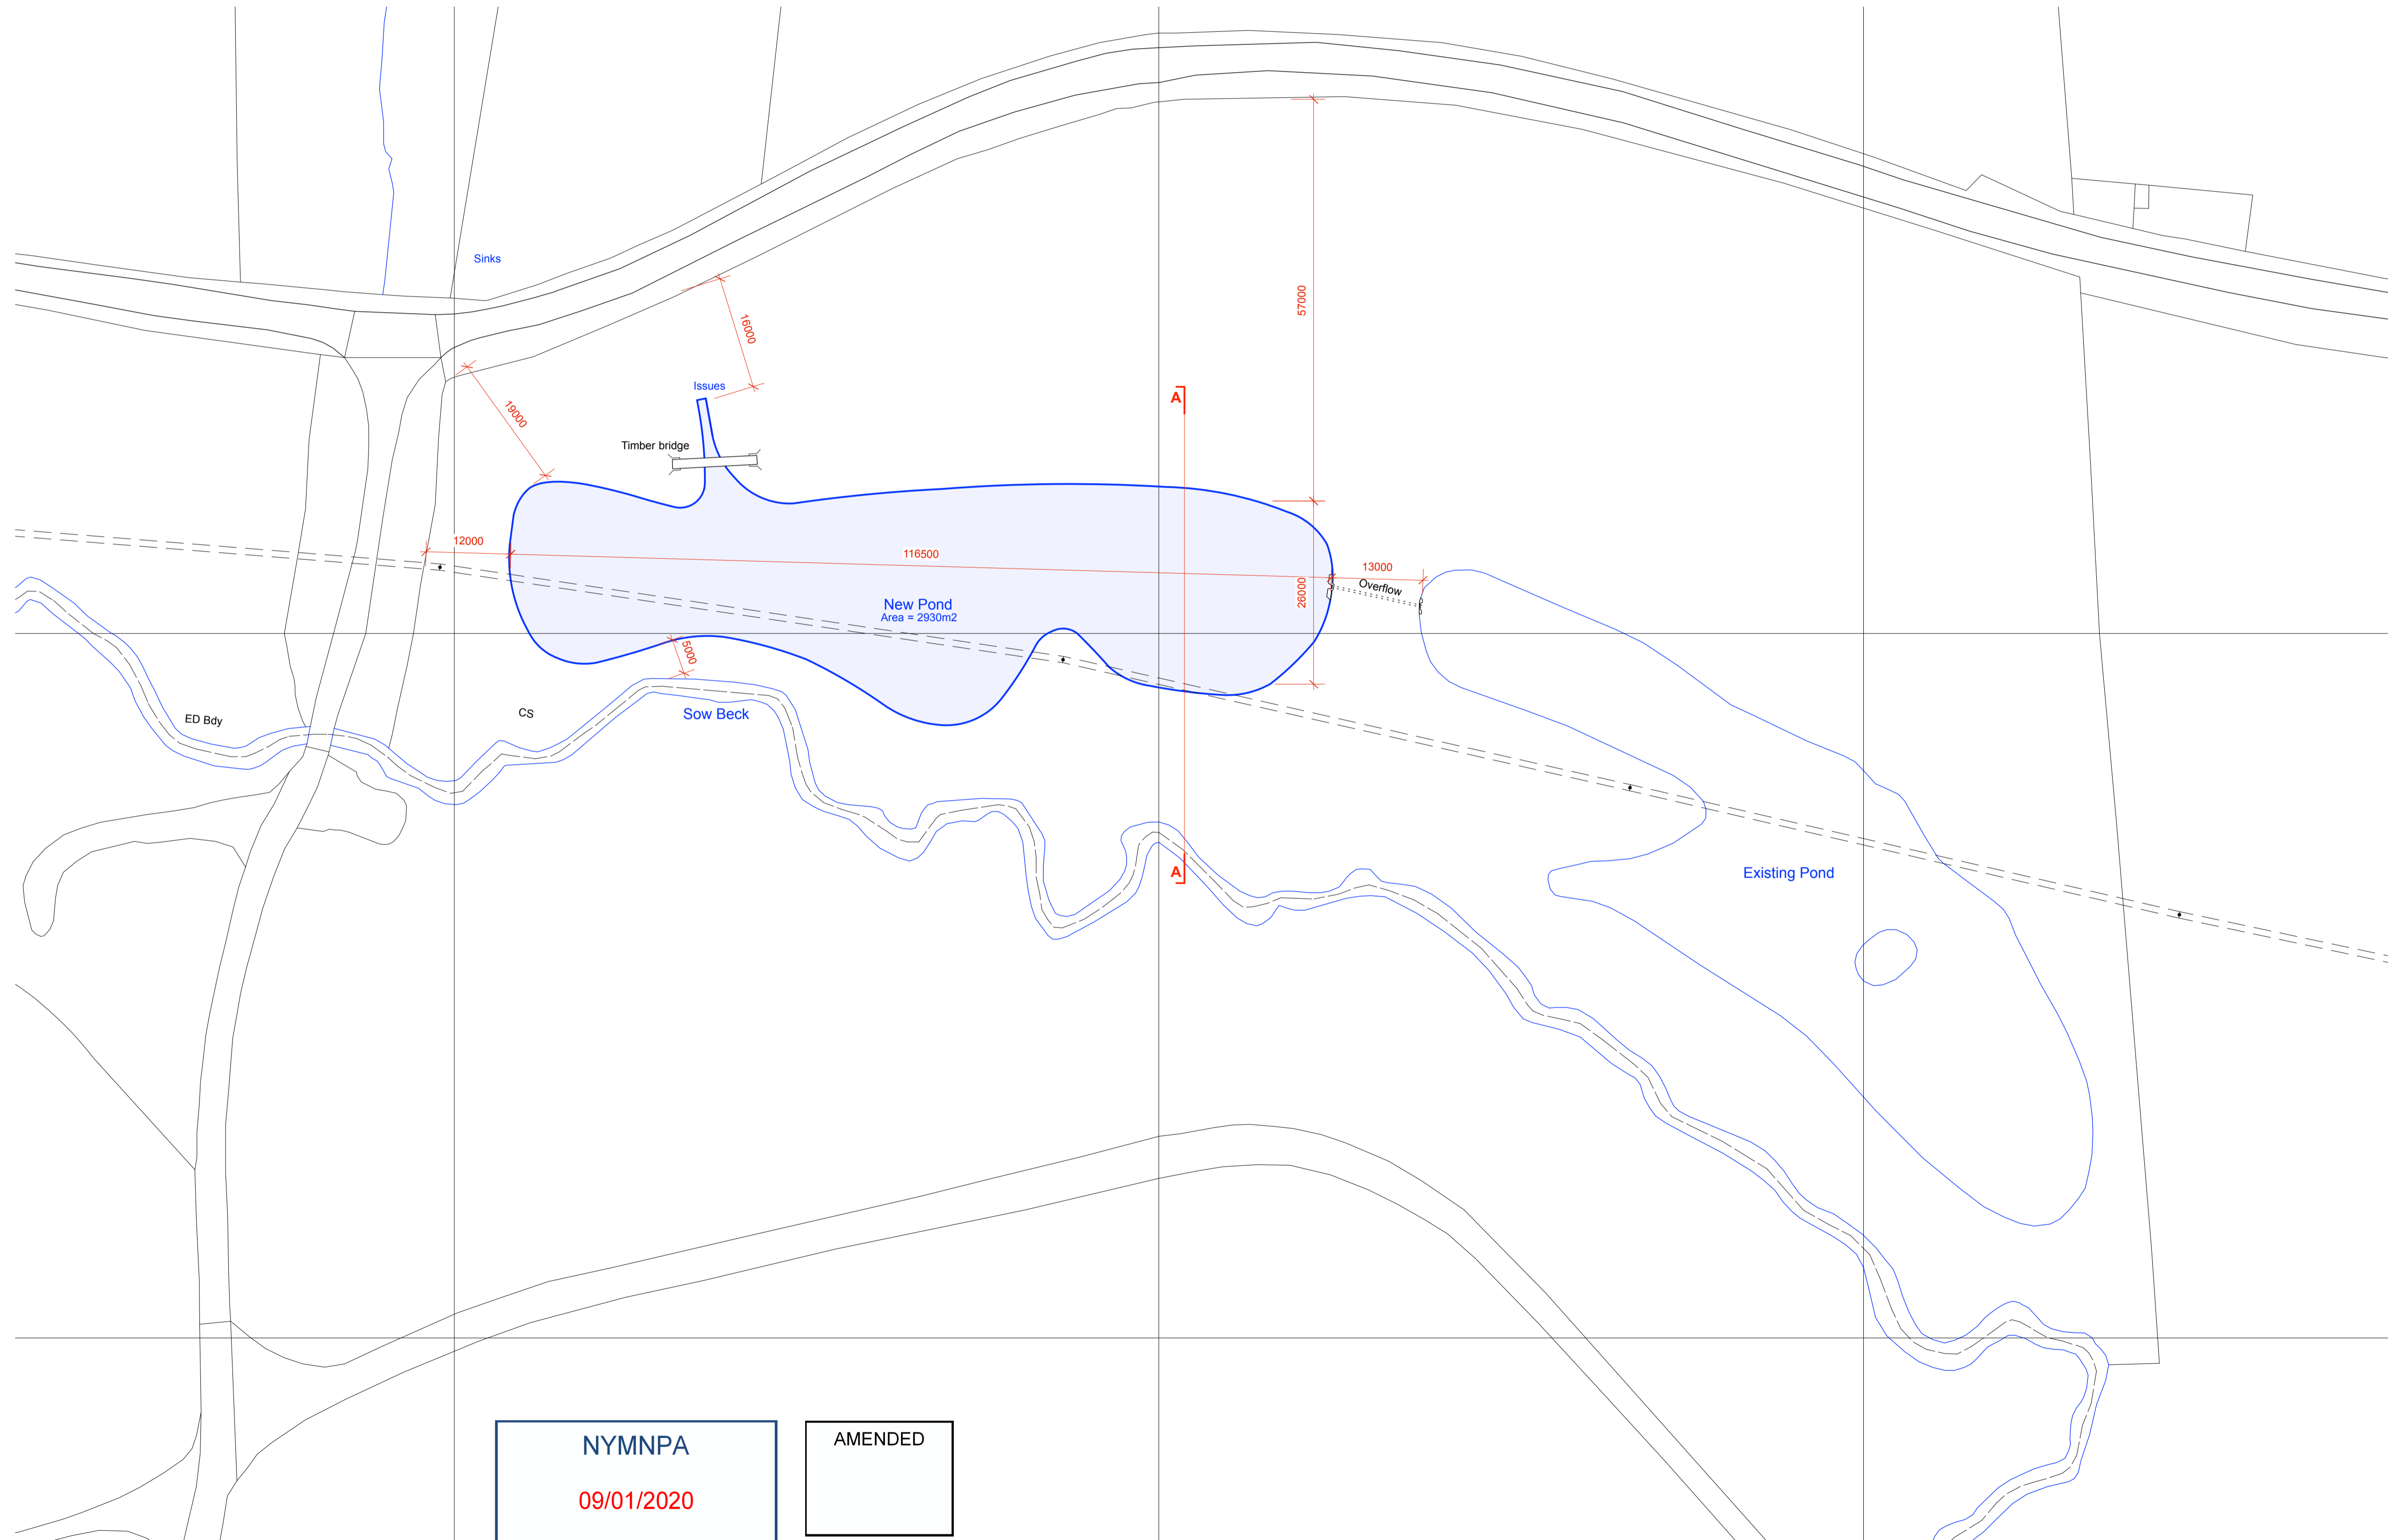

Block Plan 1:500 Scale

NYMNP
09/01/2020

AMENDED



View of outlet to existing pond



View of new pond from north west




View of new pond from north east



View of new pond from south east

PLANNING APPLICATION

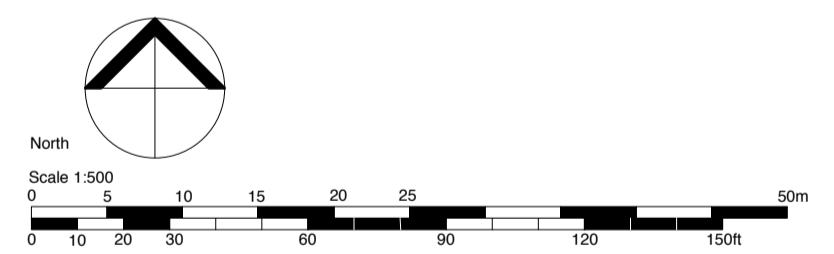

Rev	Date	Drawn	Chkd	Description
1				

bramhall blenkarn

RIBA Chartered Practice

The Maltings Malton North Yorkshire YO17 7DP

Job **Pond works**

Address Little Hilla Green farm, Troutsdale YO13 0BS

Client **Mr J Guthrie**

Drawing **Block Plan and Section**

PROPOSED

Sheet Size **A1** Scale **1:500**

First Issue Date D/M/Y **06/01/20** Drawn **MB** Checked **--**

© Bramhall Blenkarn - Do Not Scale From This Drawing

Job no.	Site/Module no.	Dwg Type or C/S/B Code	Sheet No.	Revision
1412	01	EX20	01	-