

Shirley House Sunny Place Robin Hoods Bay Whitby North Yorkshire YO22 4SA




Site Plan shows area bounded by: 495187.61, 504940.58 495329.03, 505082.0 (at a scale of 1:1250), OSGridRef: NZ9525 501. The representation of a road, track or path is no evidence of a right of way. The representation of features as lines is no evidence of a property boundary.

Produced on 9th Jul 2017 from the Ordnance Survey National Geographic Database and incorporating surveyed revision available at this date. Reproduction in whole or part is prohibited without the prior permission of Ordnance Survey. © Crown copyright 2017. Supplied by www.buyaplan.co.uk a licensed Ordnance Survey partner (100053143). Unique plan reference: #00239229-C7AFAA

Ordnance Survey and the OS Symbol are registered trademarks of Ordnance Survey, the national mapping agency of Great Britain. Buy A Plan logo, pdf design and the www.buyaplan.co.uk website are Copyright © Pass Inc Ltd 2017


Shirley House Sunny Place Robin Hoods Bay Whitby North Yorkshire YO22 4SA

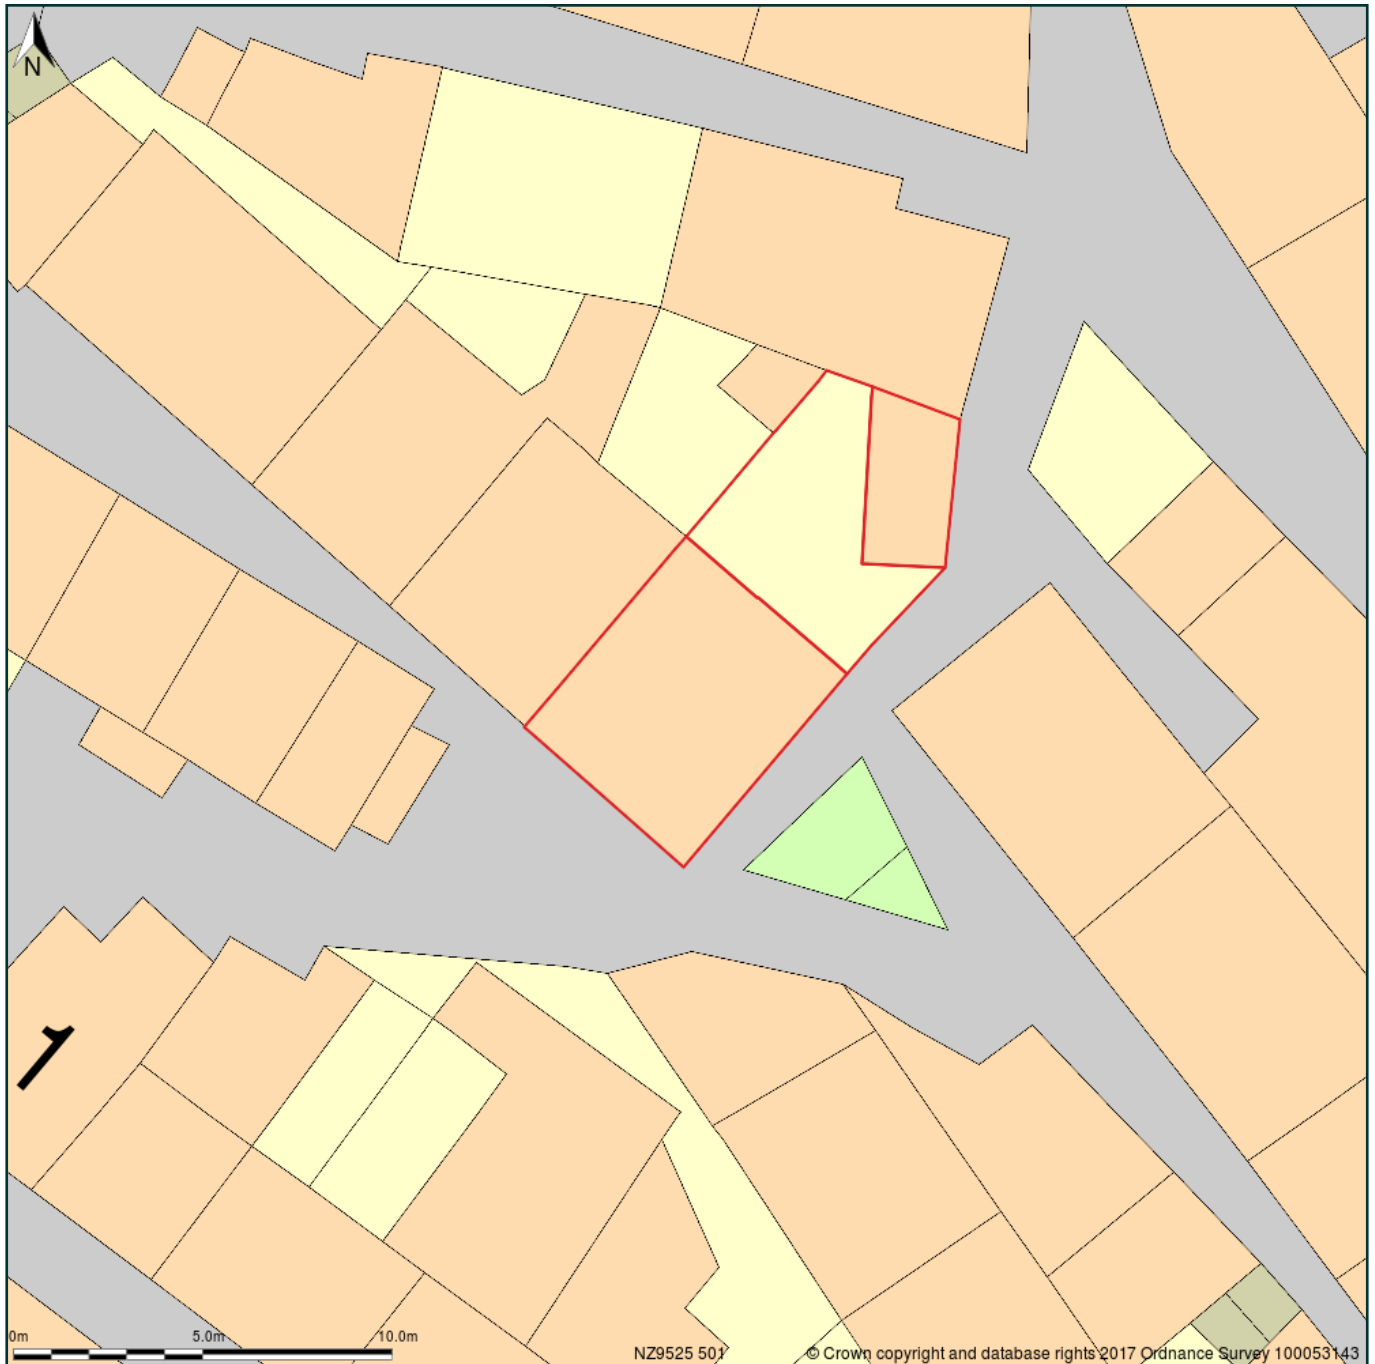


Block Plan shows area bounded by: 495240.32, 504993.29 495276.32, 505029.29 (at a scale of 1:200), OSGridRef: NZ9525 501. The representation of a road, track or path is no evidence of a right of way. The representation of features as lines is no evidence of a property boundary.

Produced on 9th Jul 2017 from the Ordnance Survey National Geographic Database and incorporating surveyed revision available at this date. Reproduction in whole or part is prohibited without the prior permission of Ordnance Survey. © Crown copyright 2017. Supplied by www.buyaplan.co.uk a licensed Ordnance Survey partner (100053143). Unique plan reference: #00239227-B2CA3F

Ordnance Survey and the OS Symbol are registered trademarks of Ordnance Survey, the national mapping agency of Great Britain. Buy A Plan logo, pdf design and the www.buyaplan.co.uk website are Copyright © Pass Inc Ltd 2017

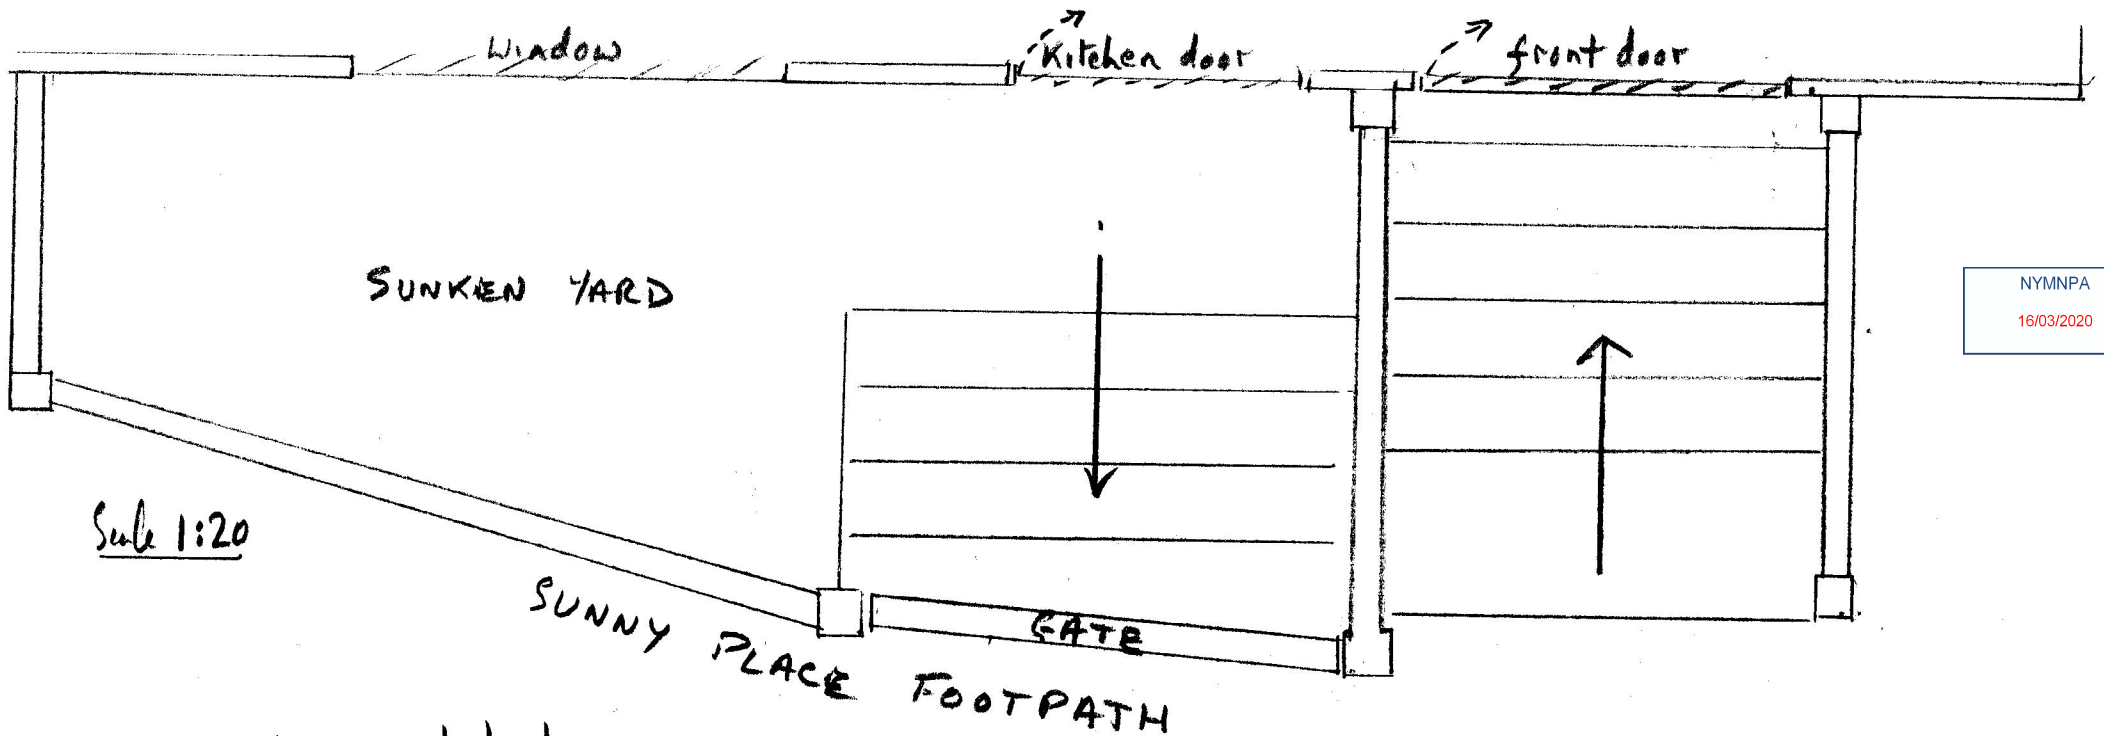


NYMNP
16/03/2020

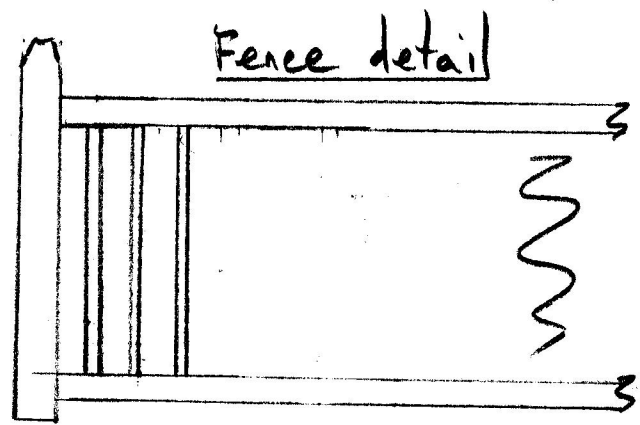


Palisades 20mm x 45mm
at 115mm centres

SHIRLEY HOUSE
FRONT-EXISTING
FENCE
Jan 2020

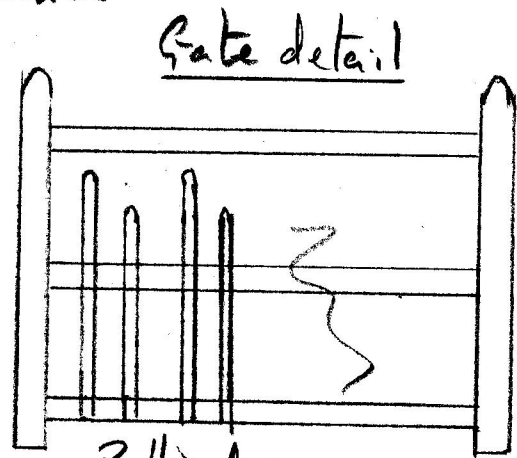

CROSS rails
70mm x 45mm


Palisades 20mm x 45mm
at 115mm centres

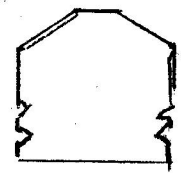

Cross-section
of handrail
(not to scale).

PROPOSED FENCE DETAIL

PROPOSED GATE DETAIL

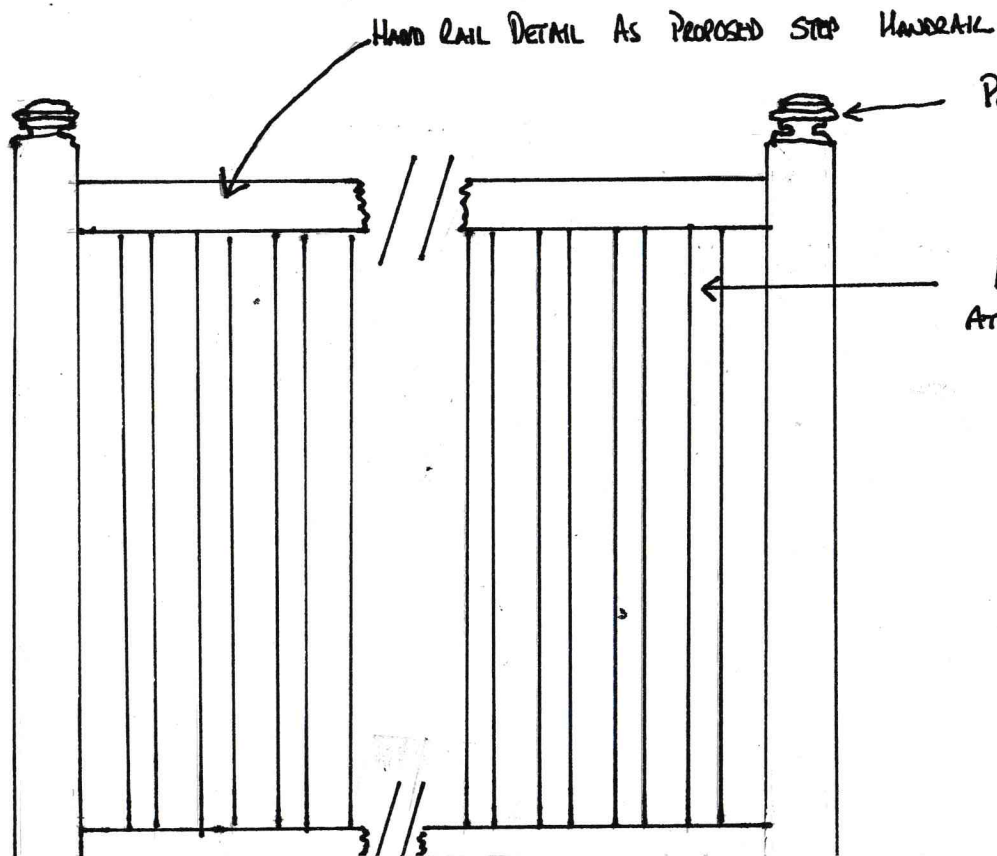


TURNED DETAIL TO MATCH NICKEL CAP

HANDRAIL TO MATCH STEPS HANDRAIL

POST TOP DETAIL AS STEPS NICKEL

40MM SPINDLES AT 100MM CENTRES APPROX

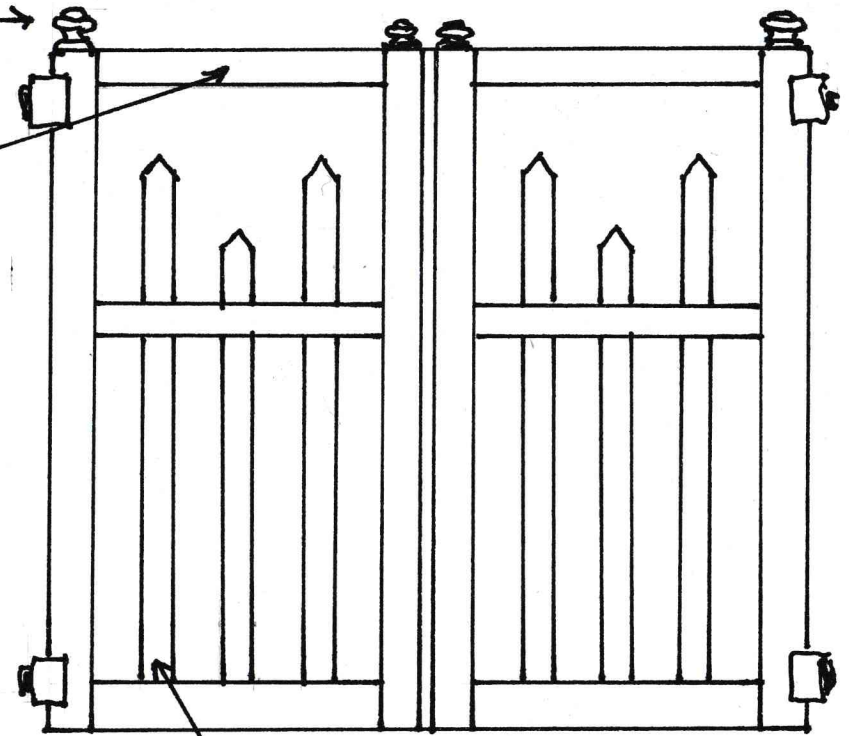

30mm SQ SPINDLES 100MM CENTRES (DIMENSIONS APPROXIMATE)


1:10

NYMNP
16/03/2020

M LAMCOCK JAN 2020

NYMNPA

16/03/2020

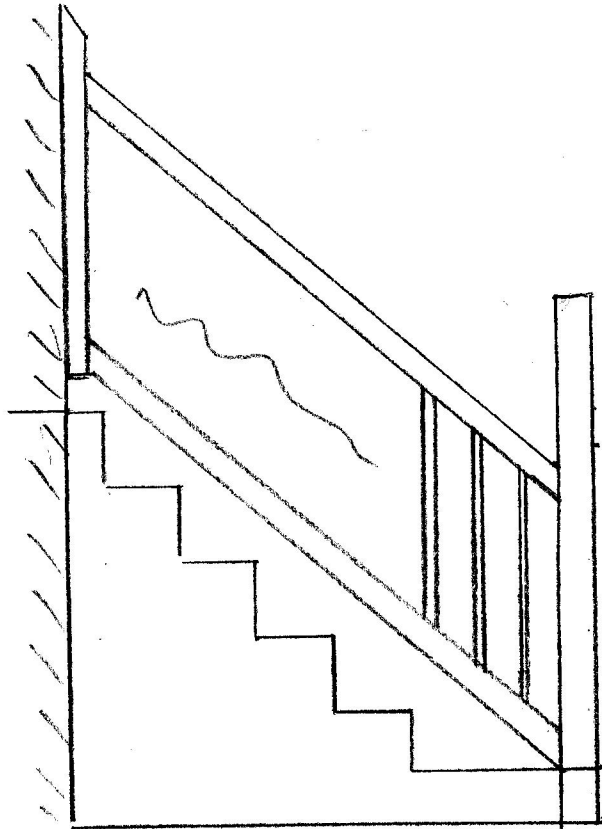

Scale 1:20


Stair rail to front door
(Existing)

Balustrade 20mm x 45mm
at 110mm centres

SHIRLEY HOUSE
SUNNY PLACE
Jan 2020

PROPOSED HANDRAIL

1:1

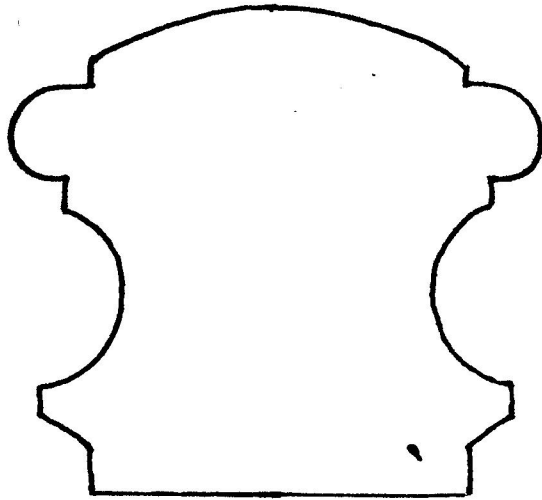

NYMNP
16/03/2020

PROPOSED NEWEL CAP

