



PROPOSED ALTERATIONS TO 42 BURNDAL LANE, SLEIGHTS, WHITBY.
 FLOOR PLANS AS EXISTING.
 MARCH 2020

DRG.42.1
 SCALE 1:50



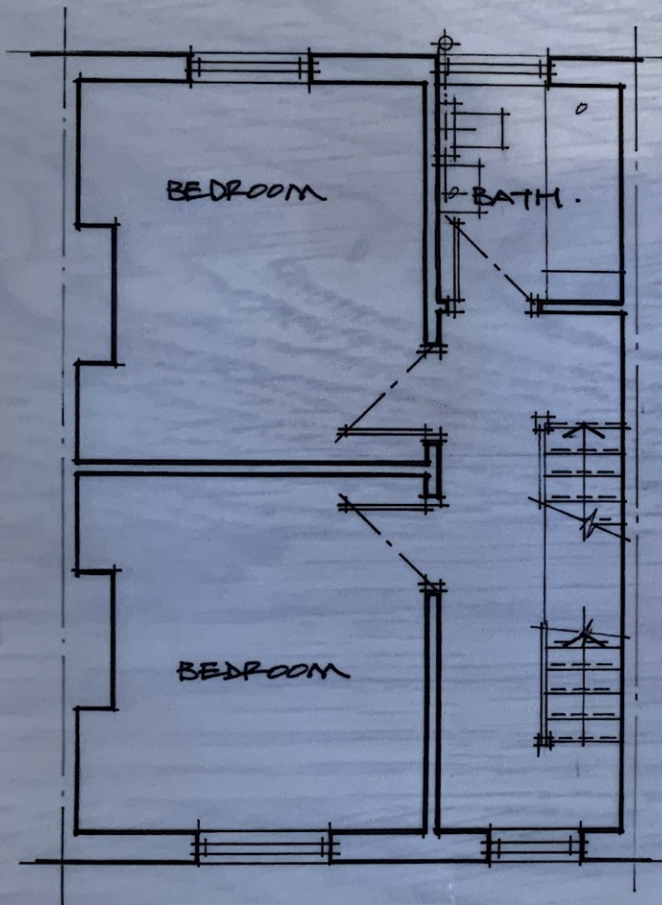

1st FLOOR.

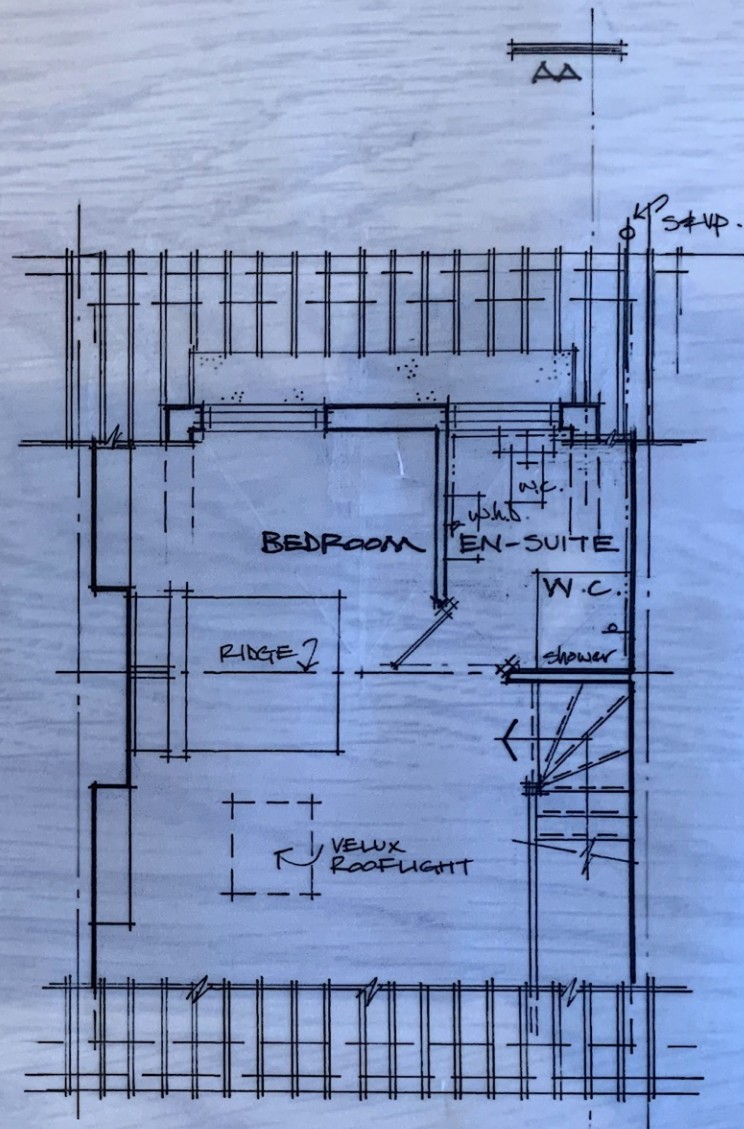

2nd FLOOR.

NYMNP

10/08/2020

AMENDED

PROPOSED ALTERATIONS TO 42 BURNDALE LANE, SLEIGHTS, WHITBY.

FLOOR PLANS AS PROPOSED.



MARCH 2020.

REVISION A - JULY 2020 - 2nd Floor Windows revised.

REVISION B - AUG. 2020 - Porch revised.

DRG. 42.2 A/B

SCALE 1:50

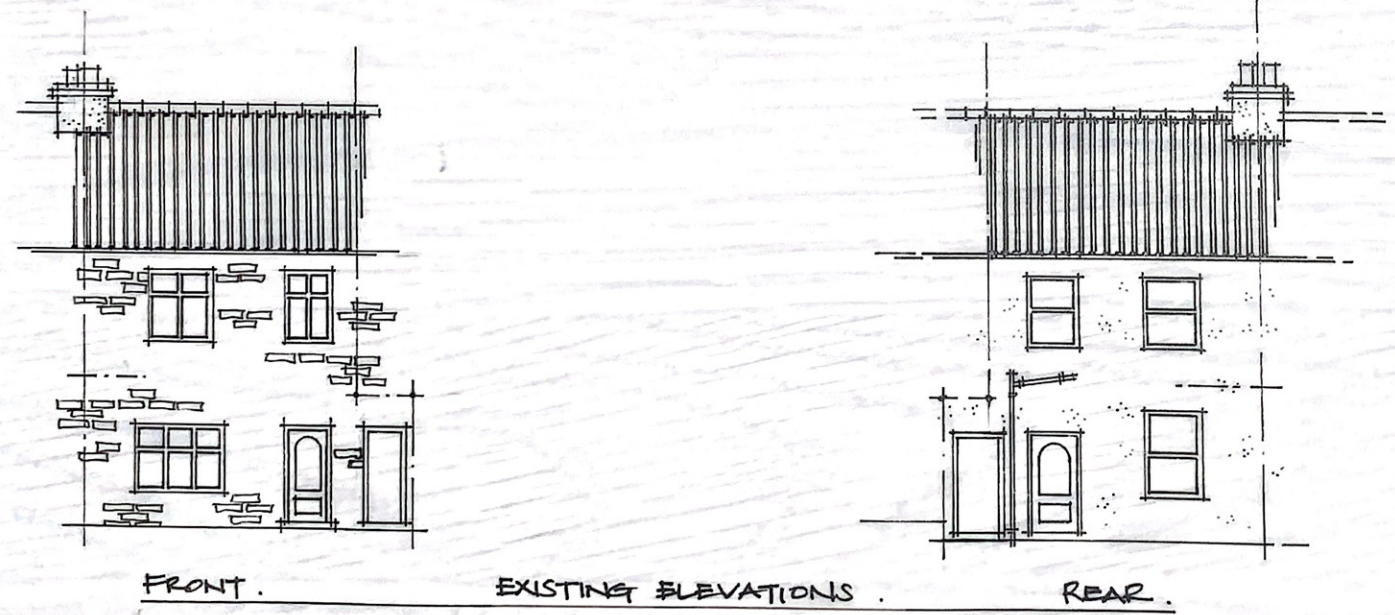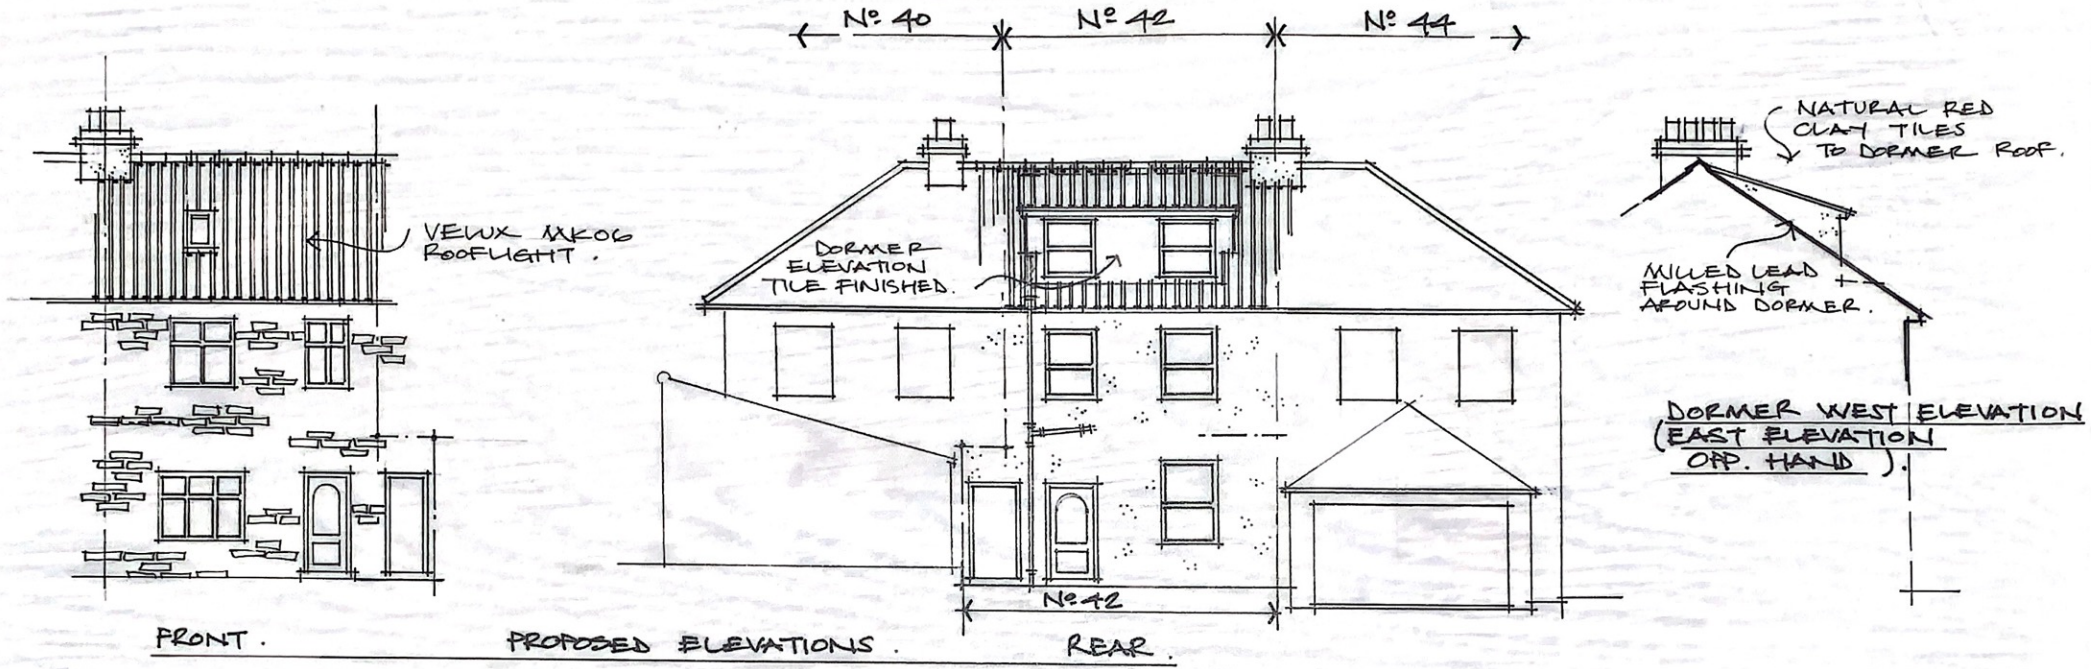

NYMNP
10/08/2020

AMENDED


PROPOSED ALTERATIONS TO 42 Iburndale Lane, Sleights, Whitby.
 ELEVATIONS AS EXISTING AND AS PROPOSED.
 MARCH 2020.
 REVISION A - JULY 2020 - 2nd Floor Windows revised.
 REVISION B - AUG. 2020 - Dormer revised.

DRG.42.3^A_B
 SCALE 1:100


DORMER ELEVATION
TILE FINISHED

NATURAL RED
CLAY TILES


FLASHING FORMED IN
CODE 5, MILLED LEAD

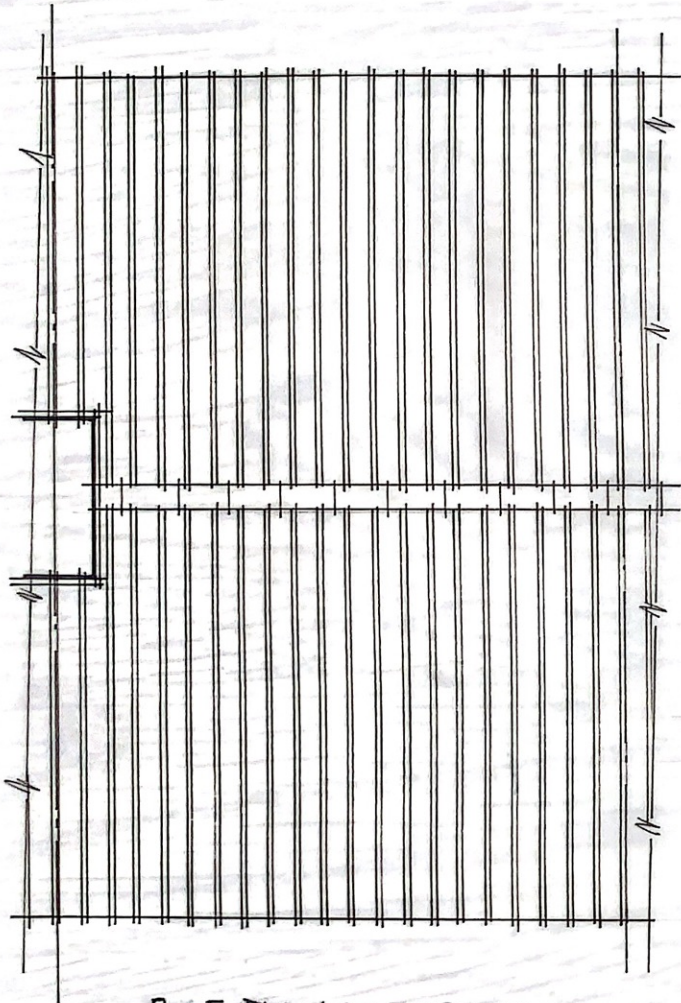

ROOF PLAN AS EXISTING.

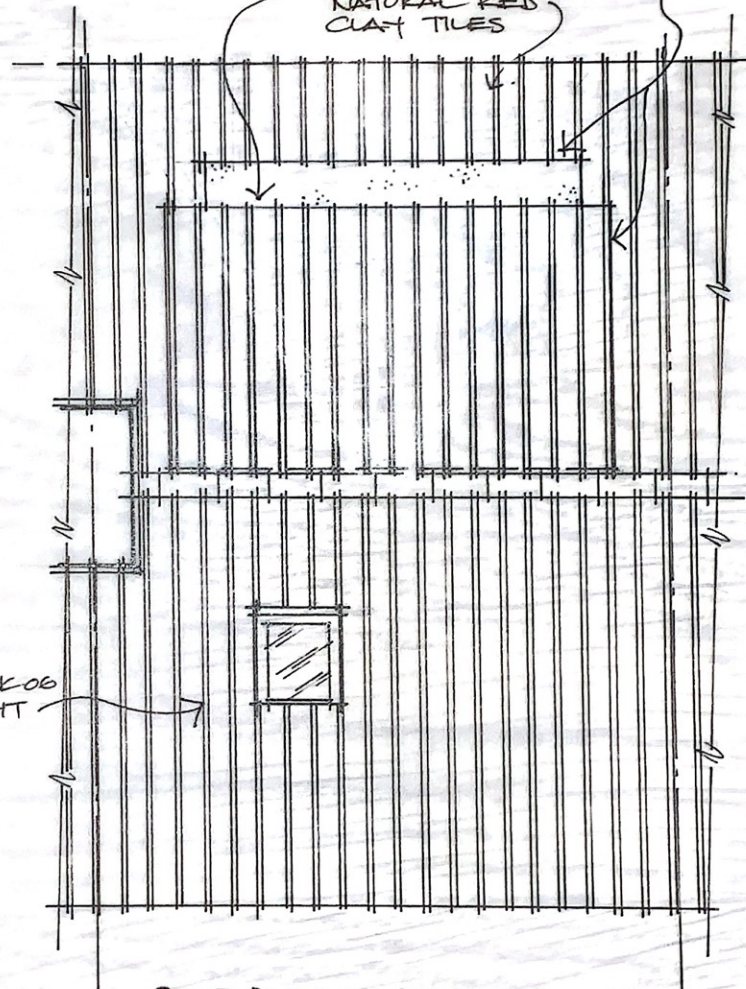

ROOF PLAN AS PROPOSED.

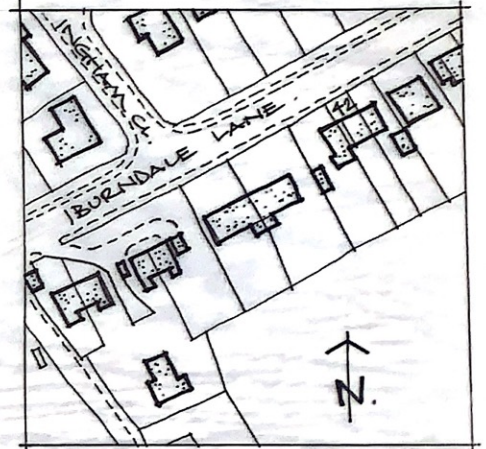


LOCATION PLAN 1:1250.

NYMNP 10/08/2020	AMENDED
---------------------	---------

PROPOSED ALTERATIONS TO 42 BURNDAL LANE, SLEIGHTS, WHITEBY.
ROOF PLANS.
MARCH 2020.
REVISION A Aug 2020 Dormer revised


DRG. 42.4^A
AT A3-SCALE 1:50

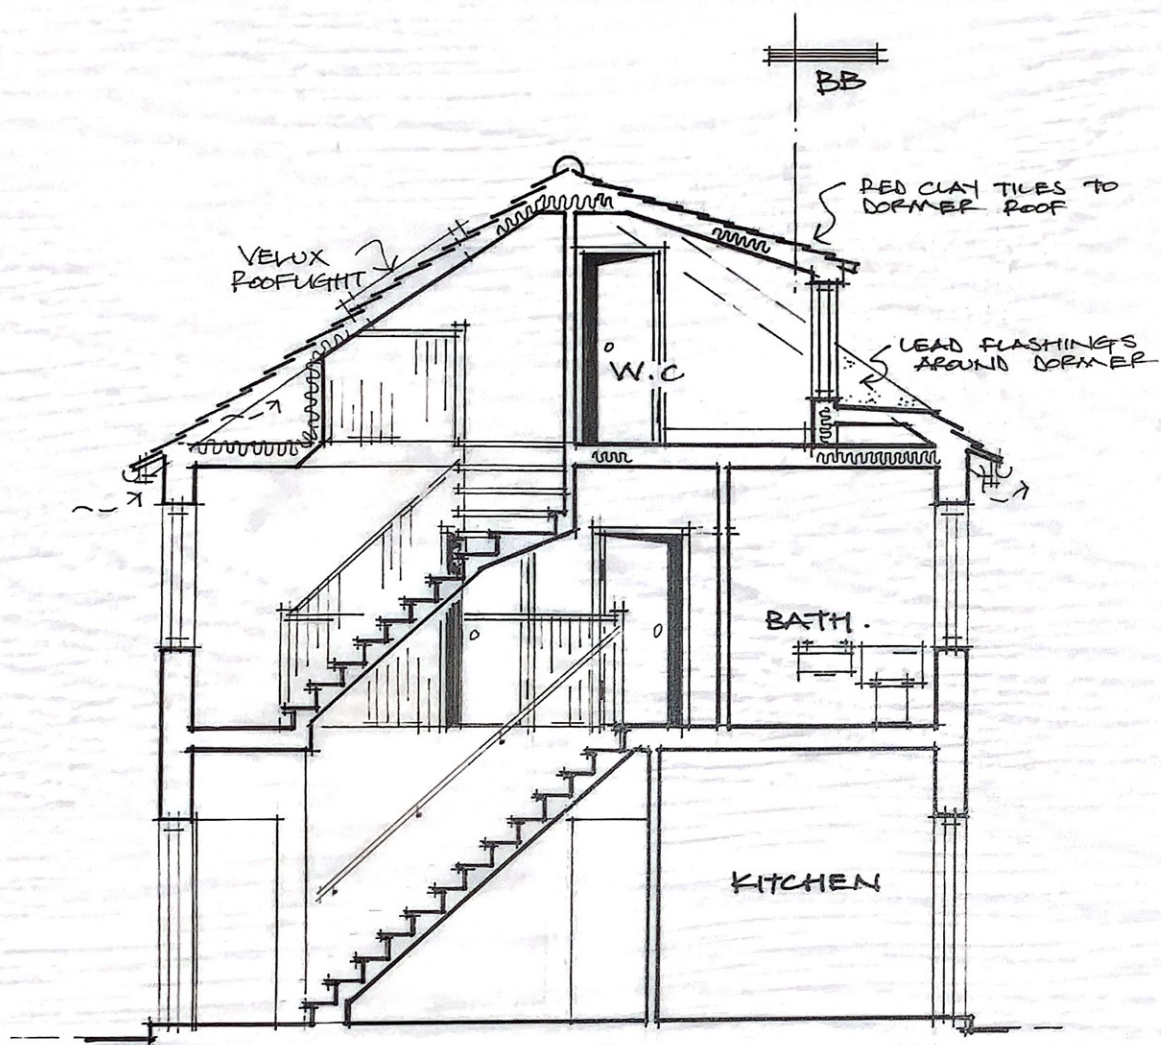

SECTION AA.

NYMNPA
10/08/2020

AMENDED

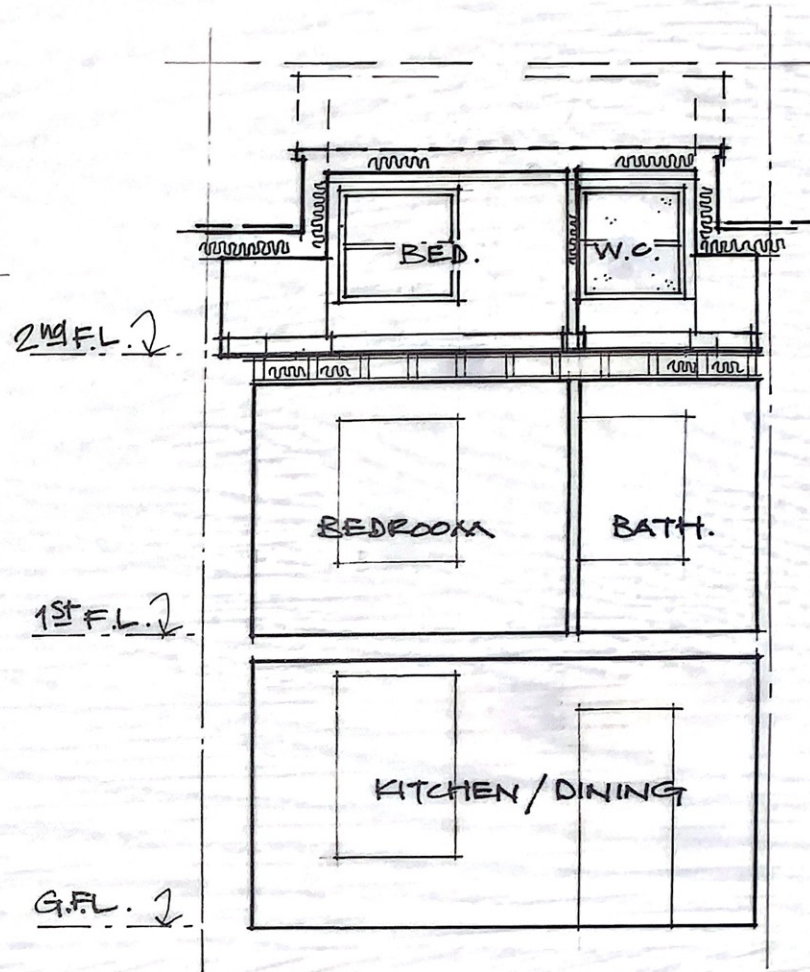

SECTION BB.

PROPOSED ALTERATIONS TO 42 BURNDALE LANE, SLEIGHTS, WHITBY.
 SECTIONS AS PROPOSED
 MARCH 2020.
 REVISION A - JULY 2020 - 2nd Floor Windows revised.
 REVISION B - AUG. 2020 - Dormer revised.

DRG. 42.5 A/B
SCALE 1:50