


CROSS SECTION OF MOUNDAGE SURFACE.

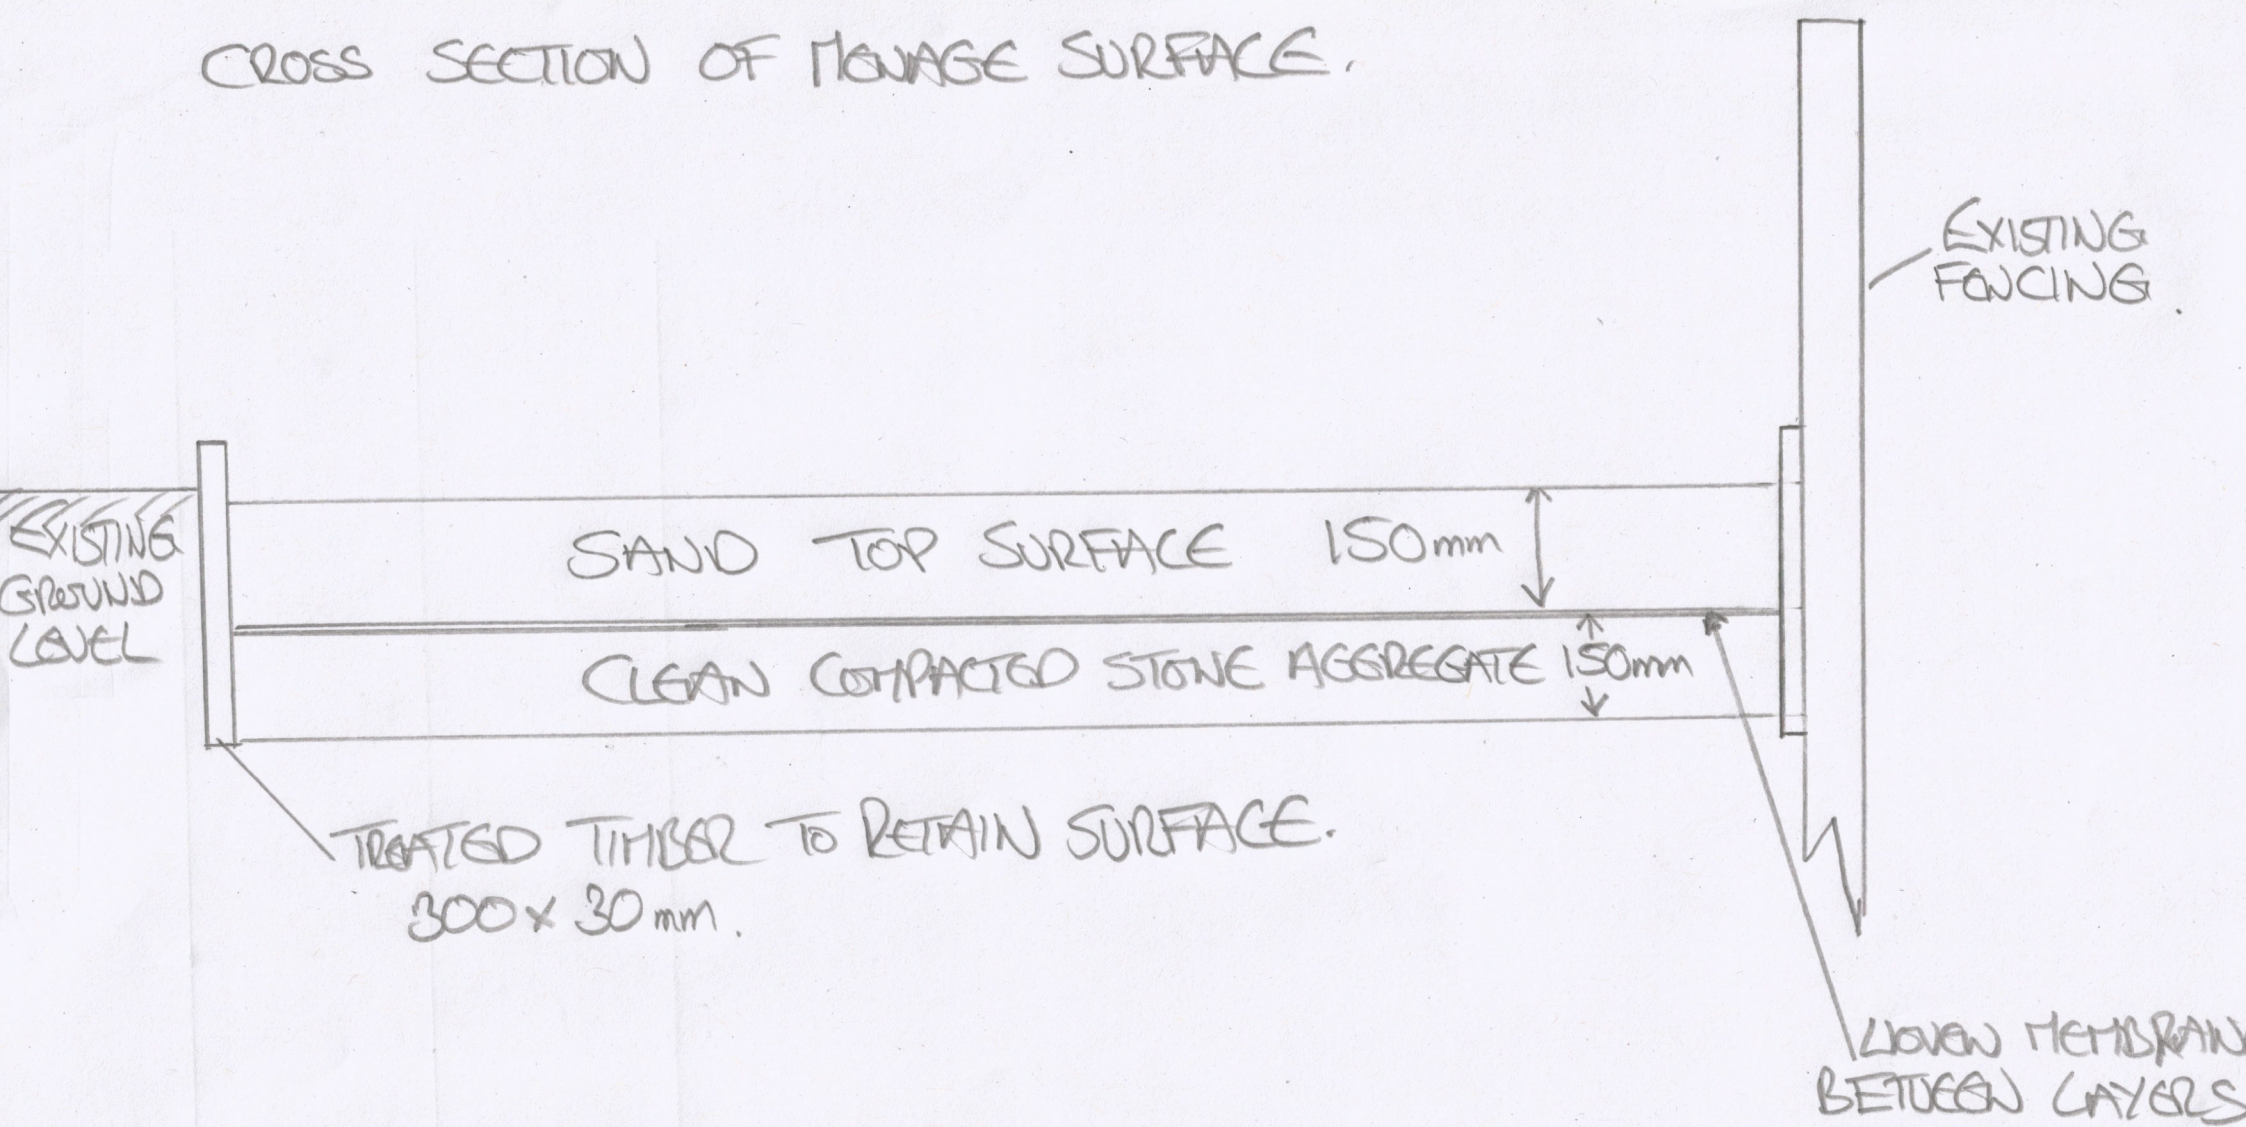

NYM/2020/0524/NEW
HIGHFIELD,
HIGH HAUSER
Y022 4LF

NYMNPA
26/08/2020