



NYMNP

20/08/2020

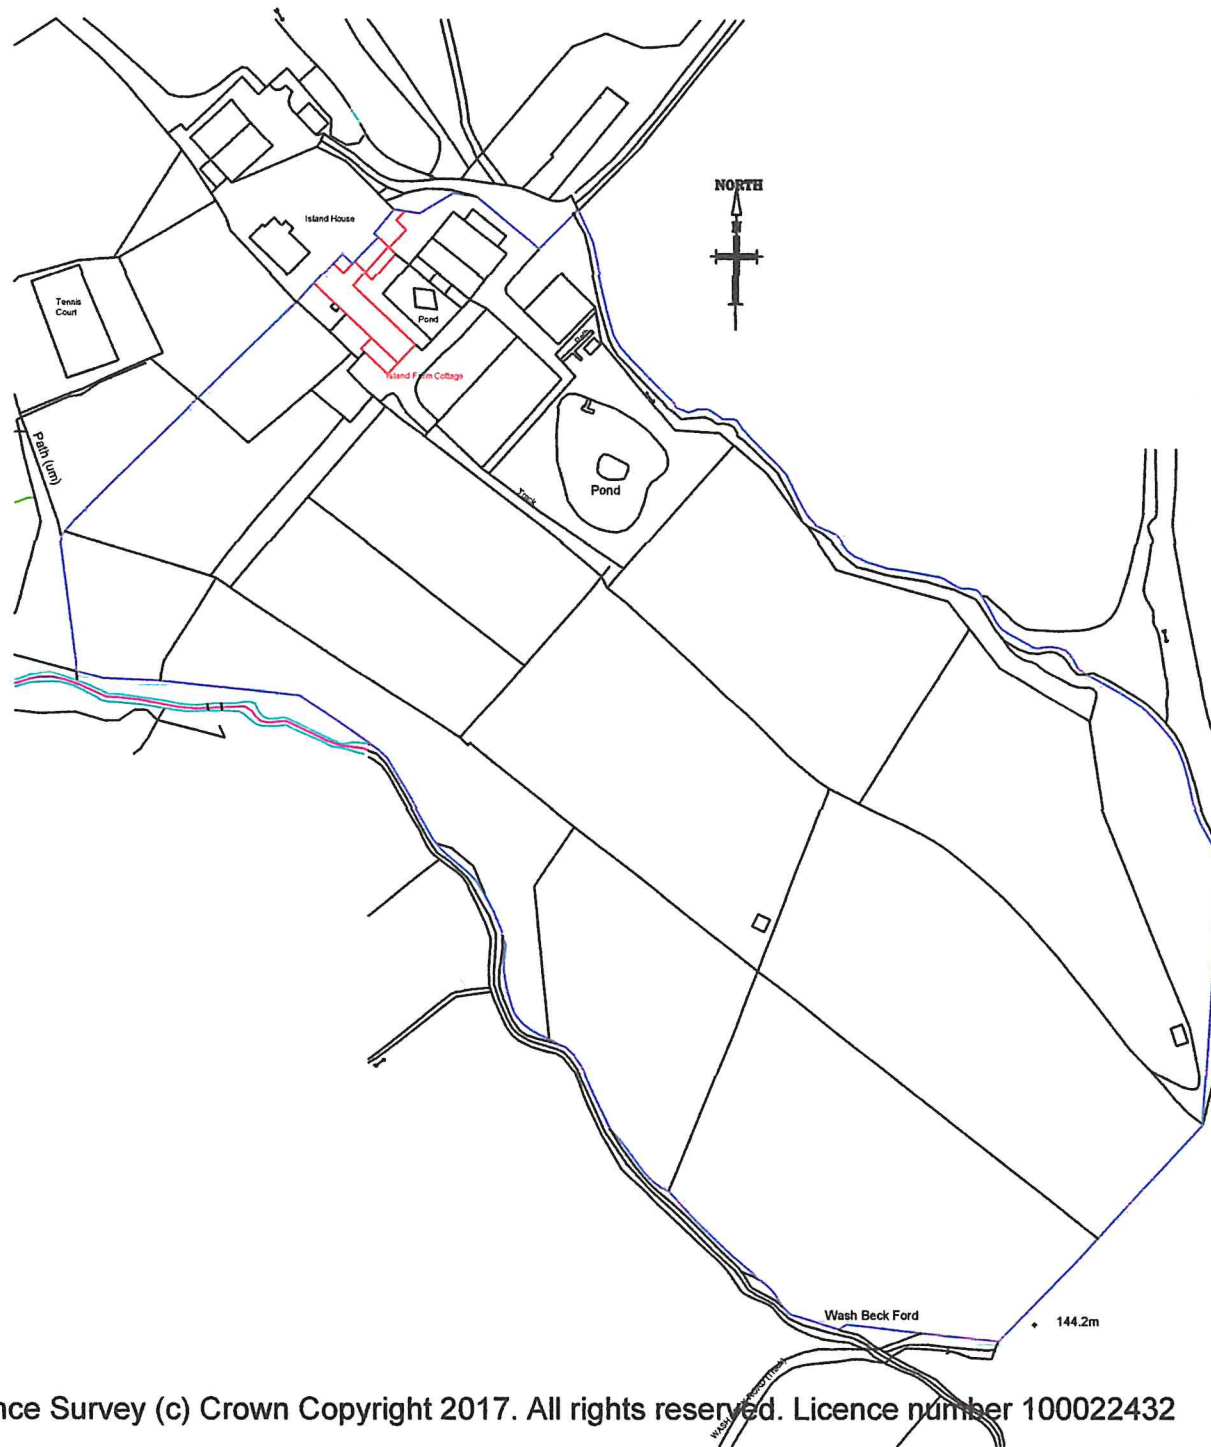


Ordnance Survey (c) Crown Copyright 2017. All rights reserved. Licence number 100022432

Scale 1/2500.

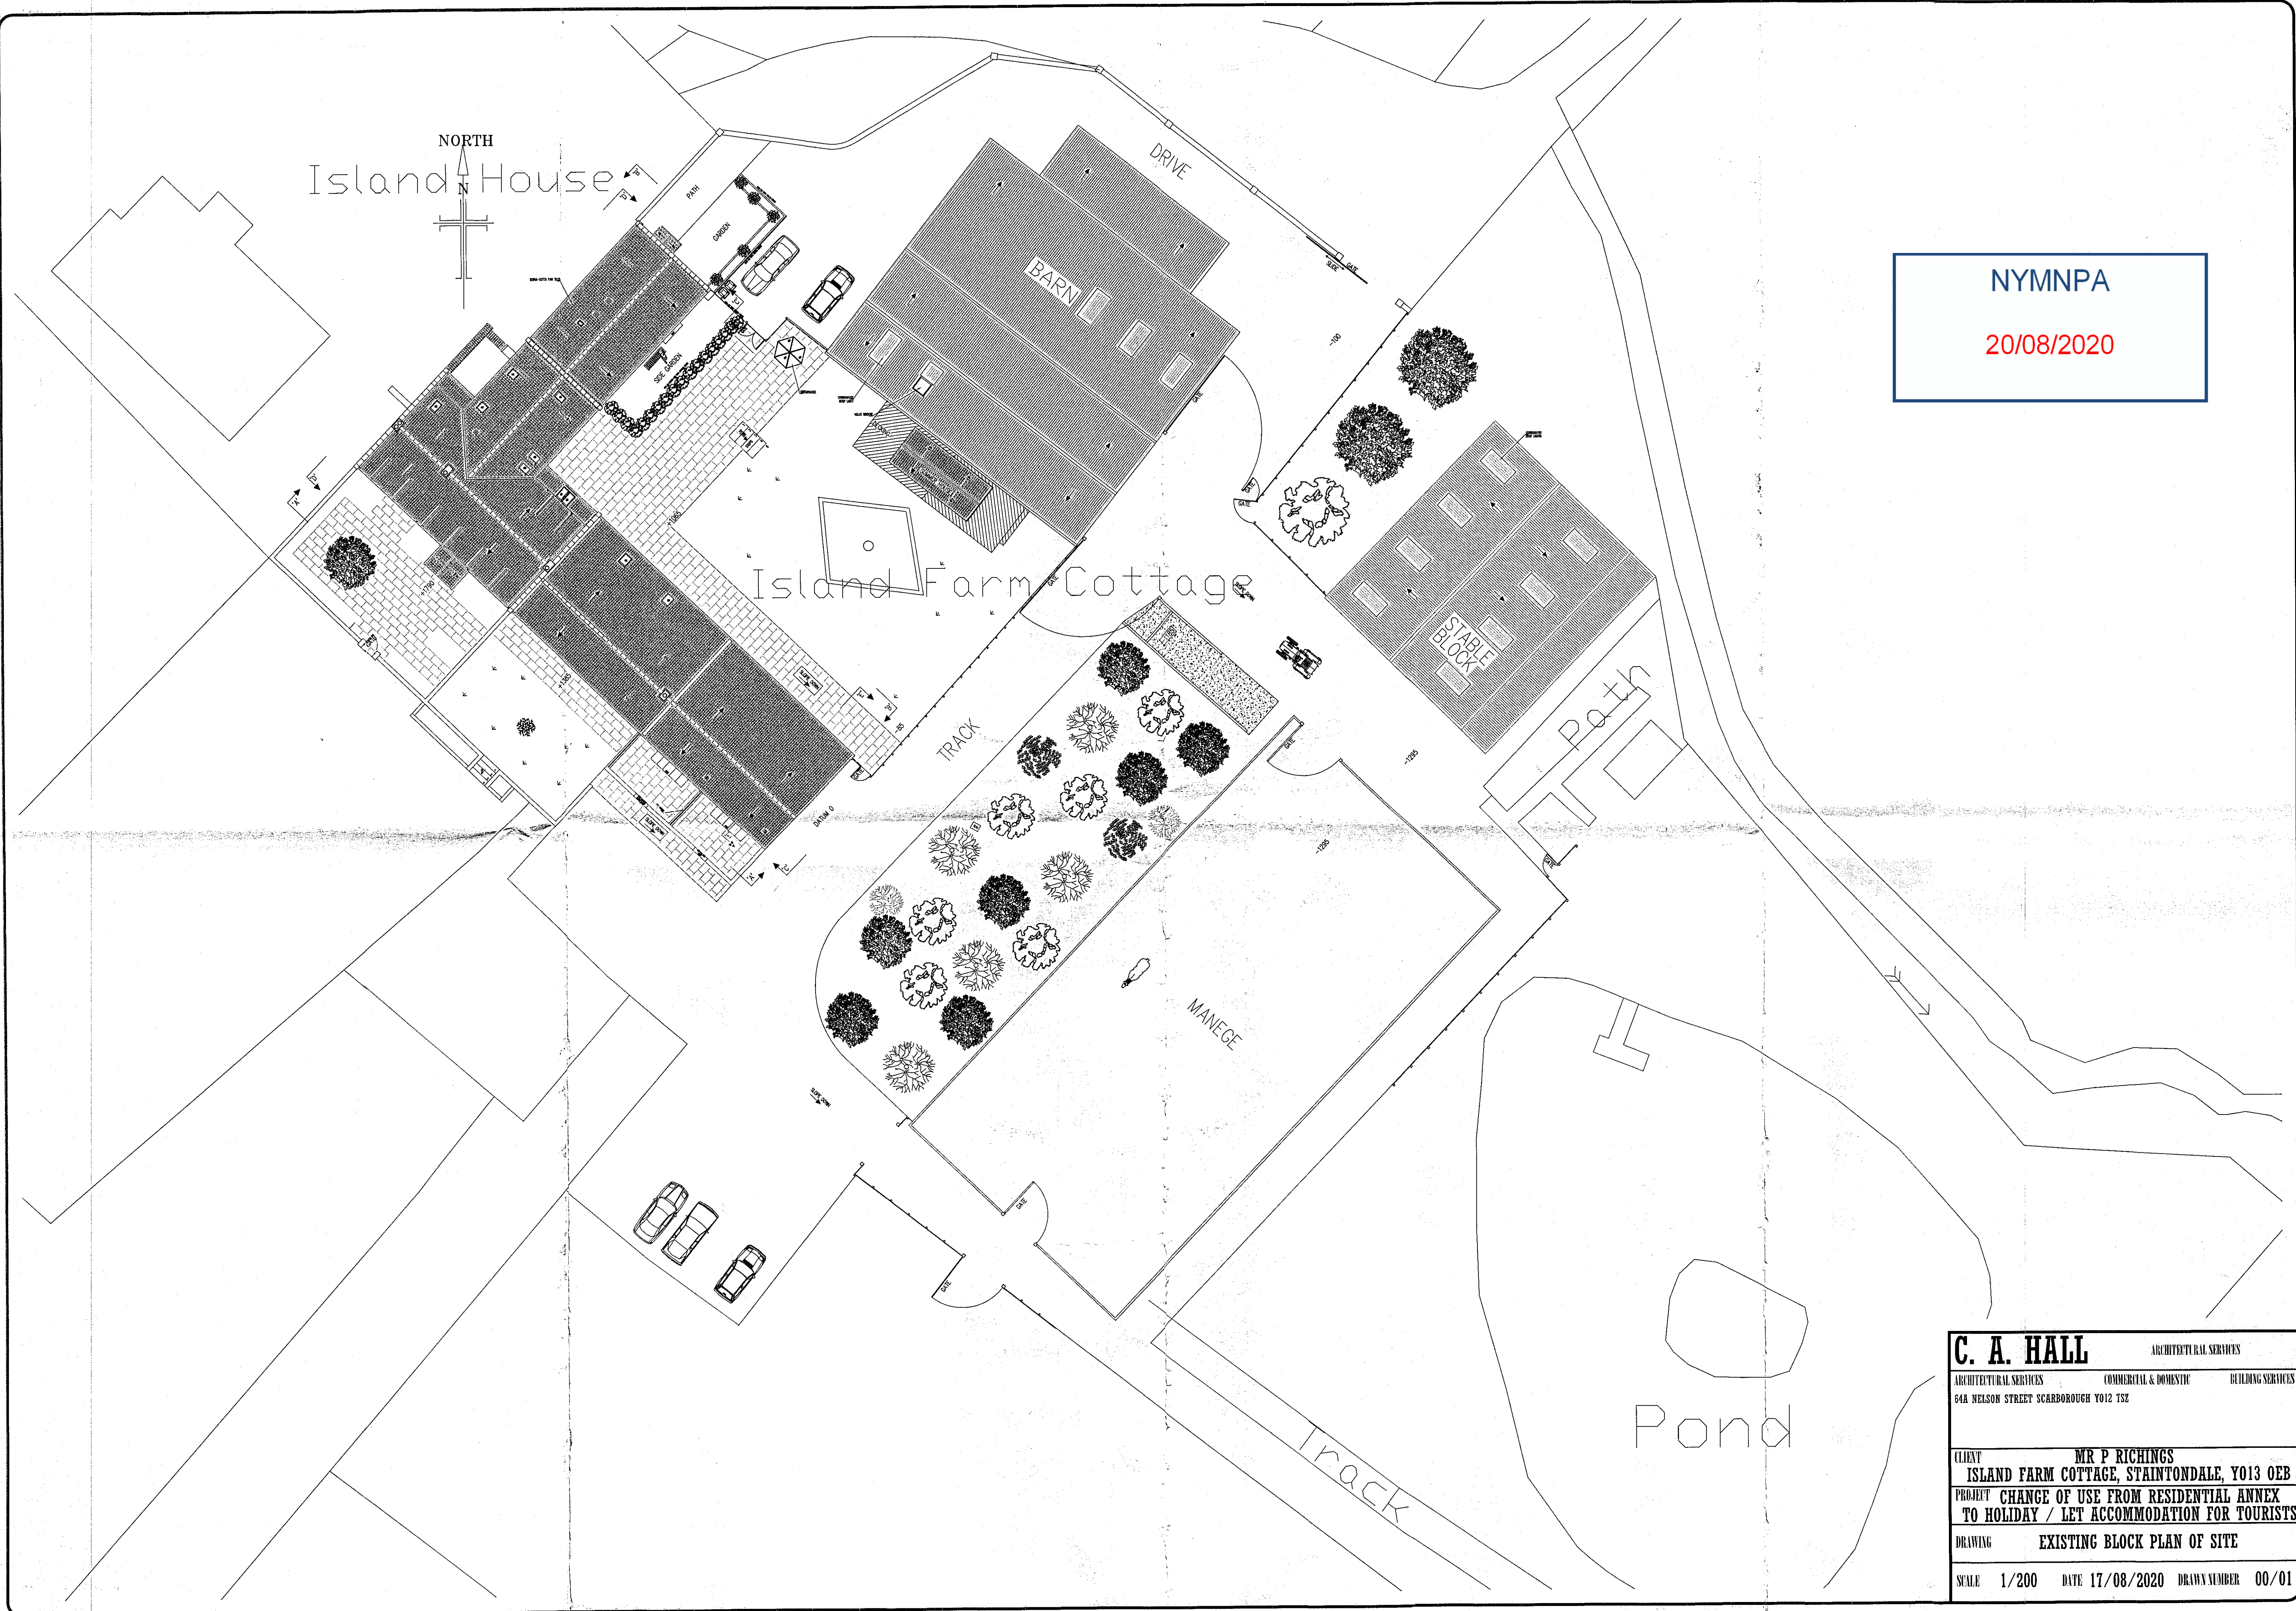

NYMNP A
20/08/2020

C. A. HALL		ARCHITECTURAL SERVICES
ARCHITECTURAL SERVICES	COMMERCIAL & DOMESTIC	BUILDING SERVICES
64A NELSON STREET SCARBOROUGH YO12 7SZ		
CLIENT	MR P RICHINGS	
	ISLAND FARM COTTAGE, STAINTONDALE, YO13 0EB	
PROJECT	CHANGE OF USE FROM RESIDENTIAL ANNEX TO HOLIDAY / LET ACCOMMODATION FOR TOURISTS	
DRAWING	EXISTING BLOCK PLAN OF SITE	
SCALE	1/200	DATE 17/08/2020 DRAWN NUMBER 00/01

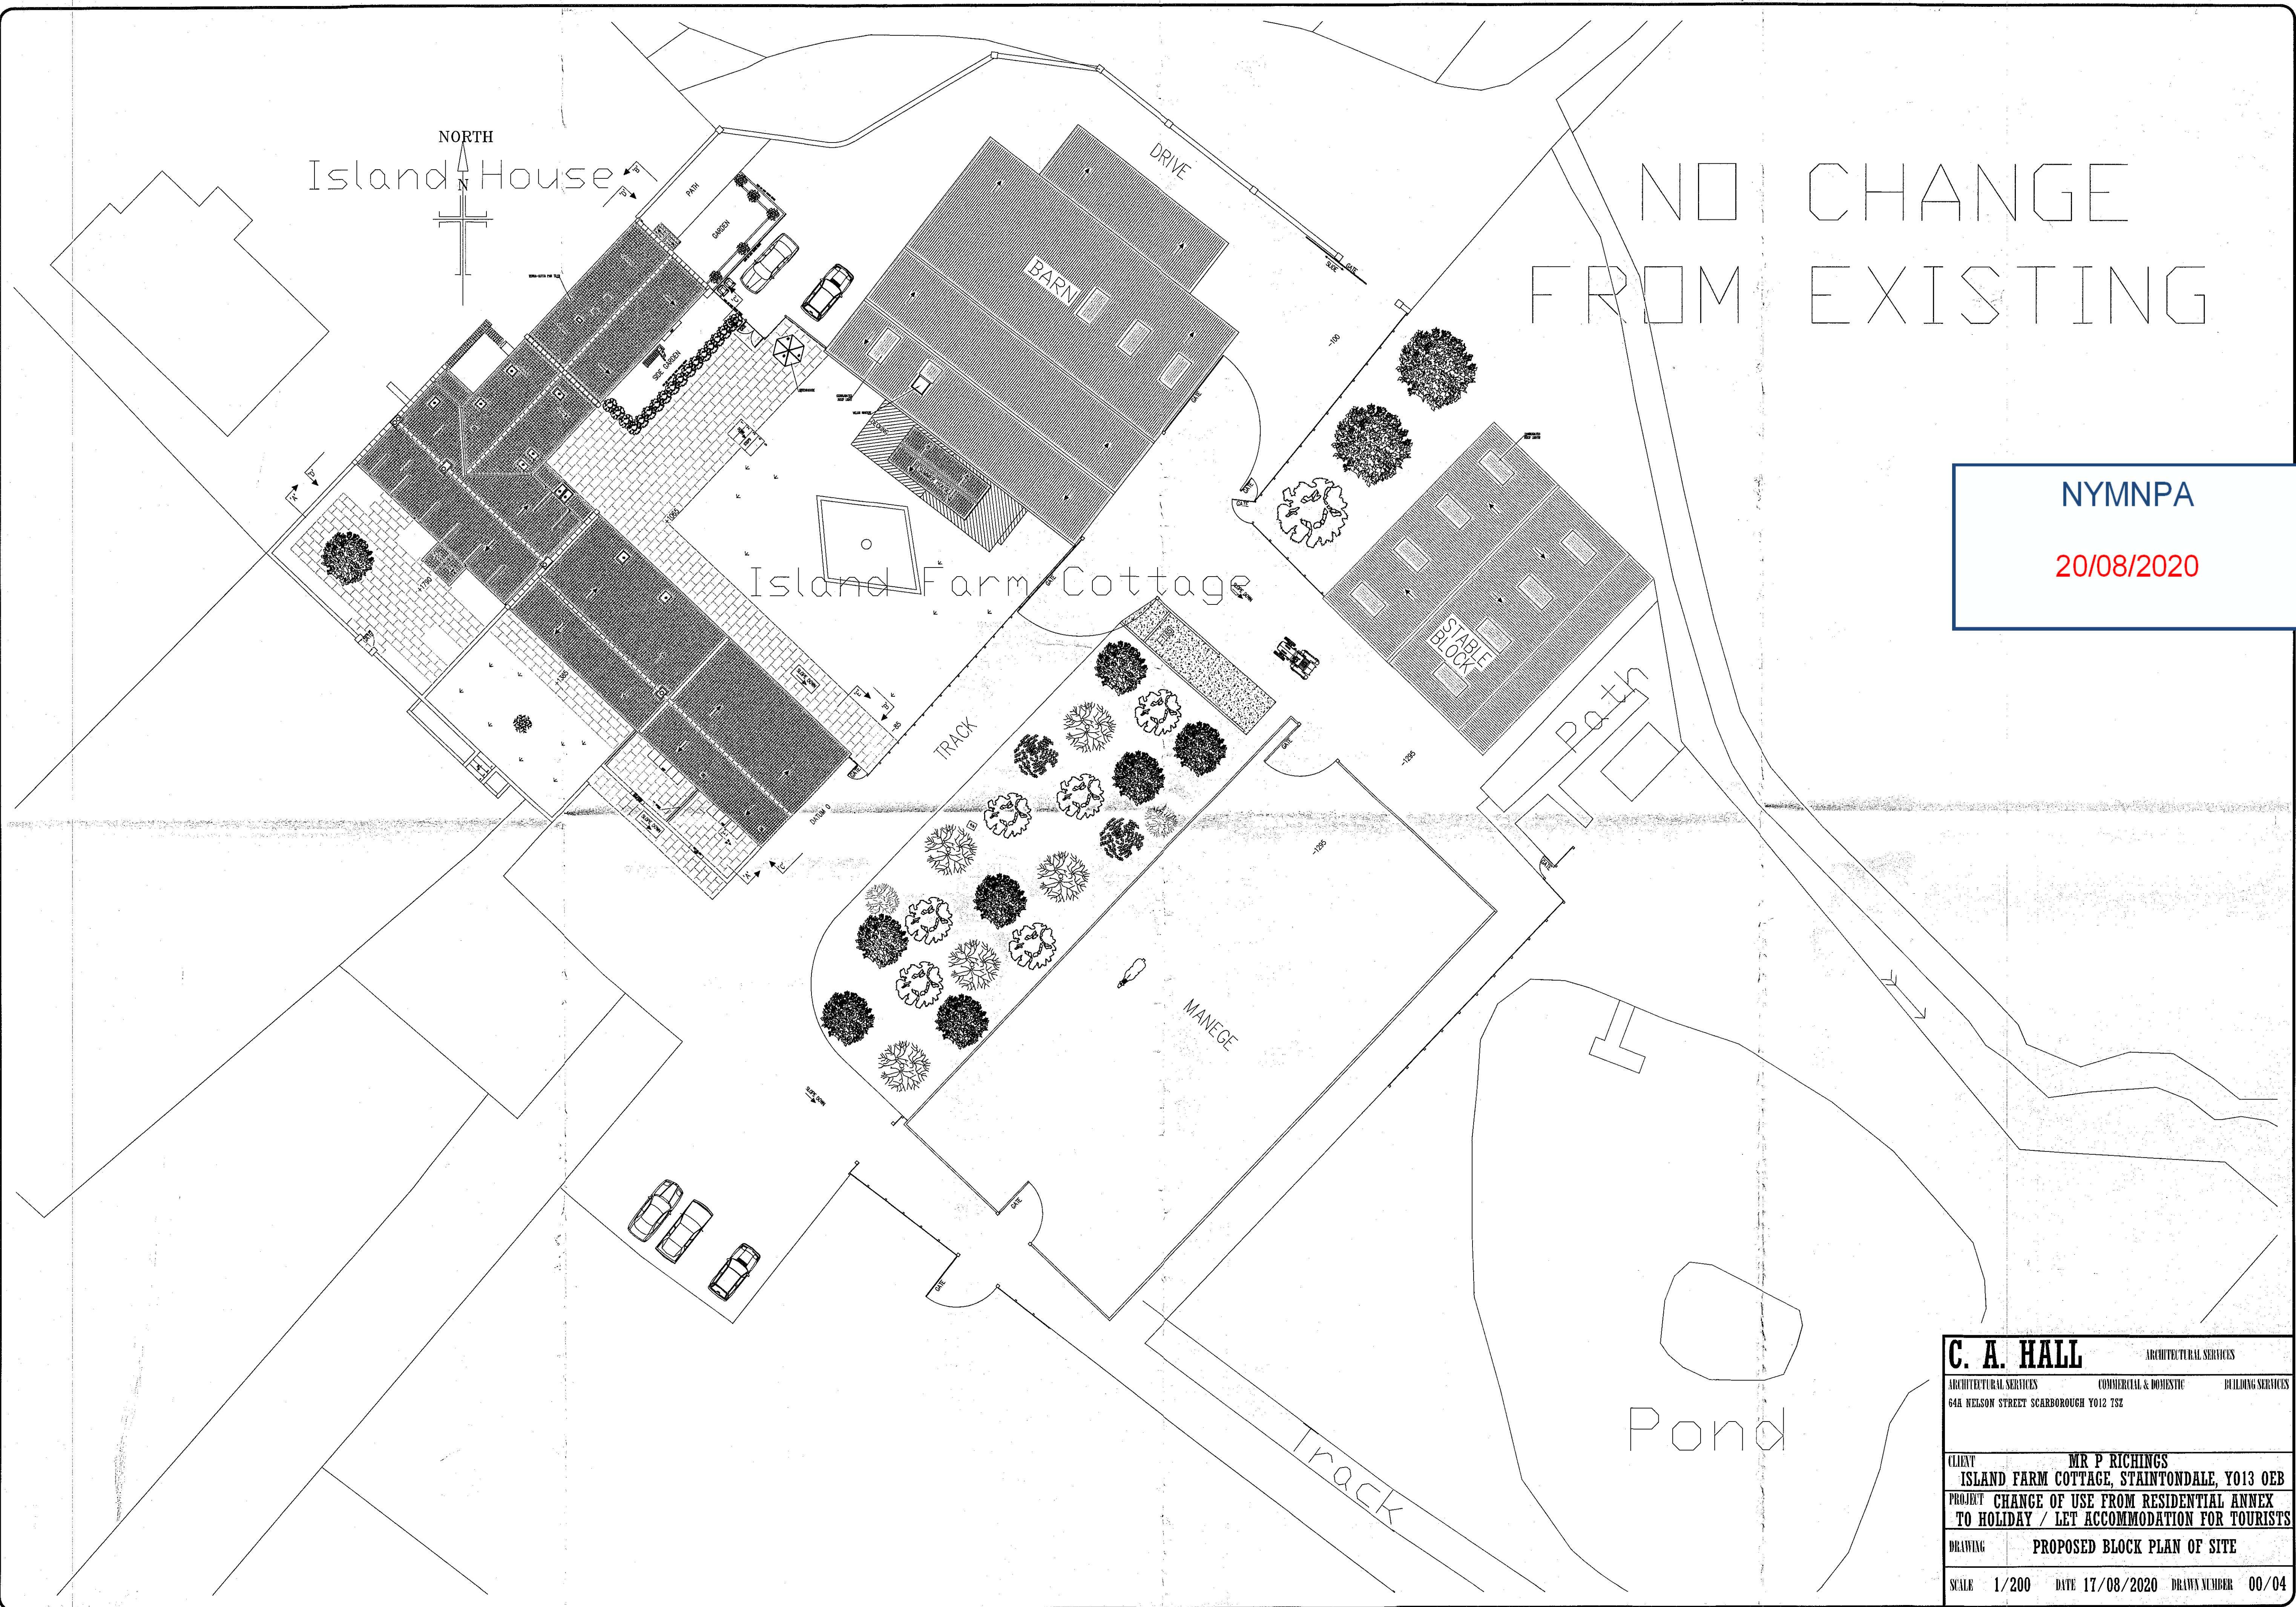

NO CHANGE
FROM EXISTING

NYMNPA
20/08/2020


C. A. HALL		ARCHITECTURAL SERVICES
ARCHITECTURAL SERVICES	COMMERCIAL & DOMESTIC	BUILDING SERVICES
64A NELSON STREET SCARBOROUGH YO12 1SZ		
CLIENT	MR P RICHINGS	
	ISLAND FARM COTTAGE, STAINTONDALE, YO13 0EB	
PROJECT	CHANGE OF USE FROM RESIDENTIAL ANNEX TO HOLIDAY / LET ACCOMMODATION FOR TOURISTS	
DRAWING	PROPOSED BLOCK PLAN OF SITE	
SCALE	1/200	DATE 17/08/2020 DRAWN NUMBER 00/04

NYMNP

20/08/2020


NORTH

HOUSE

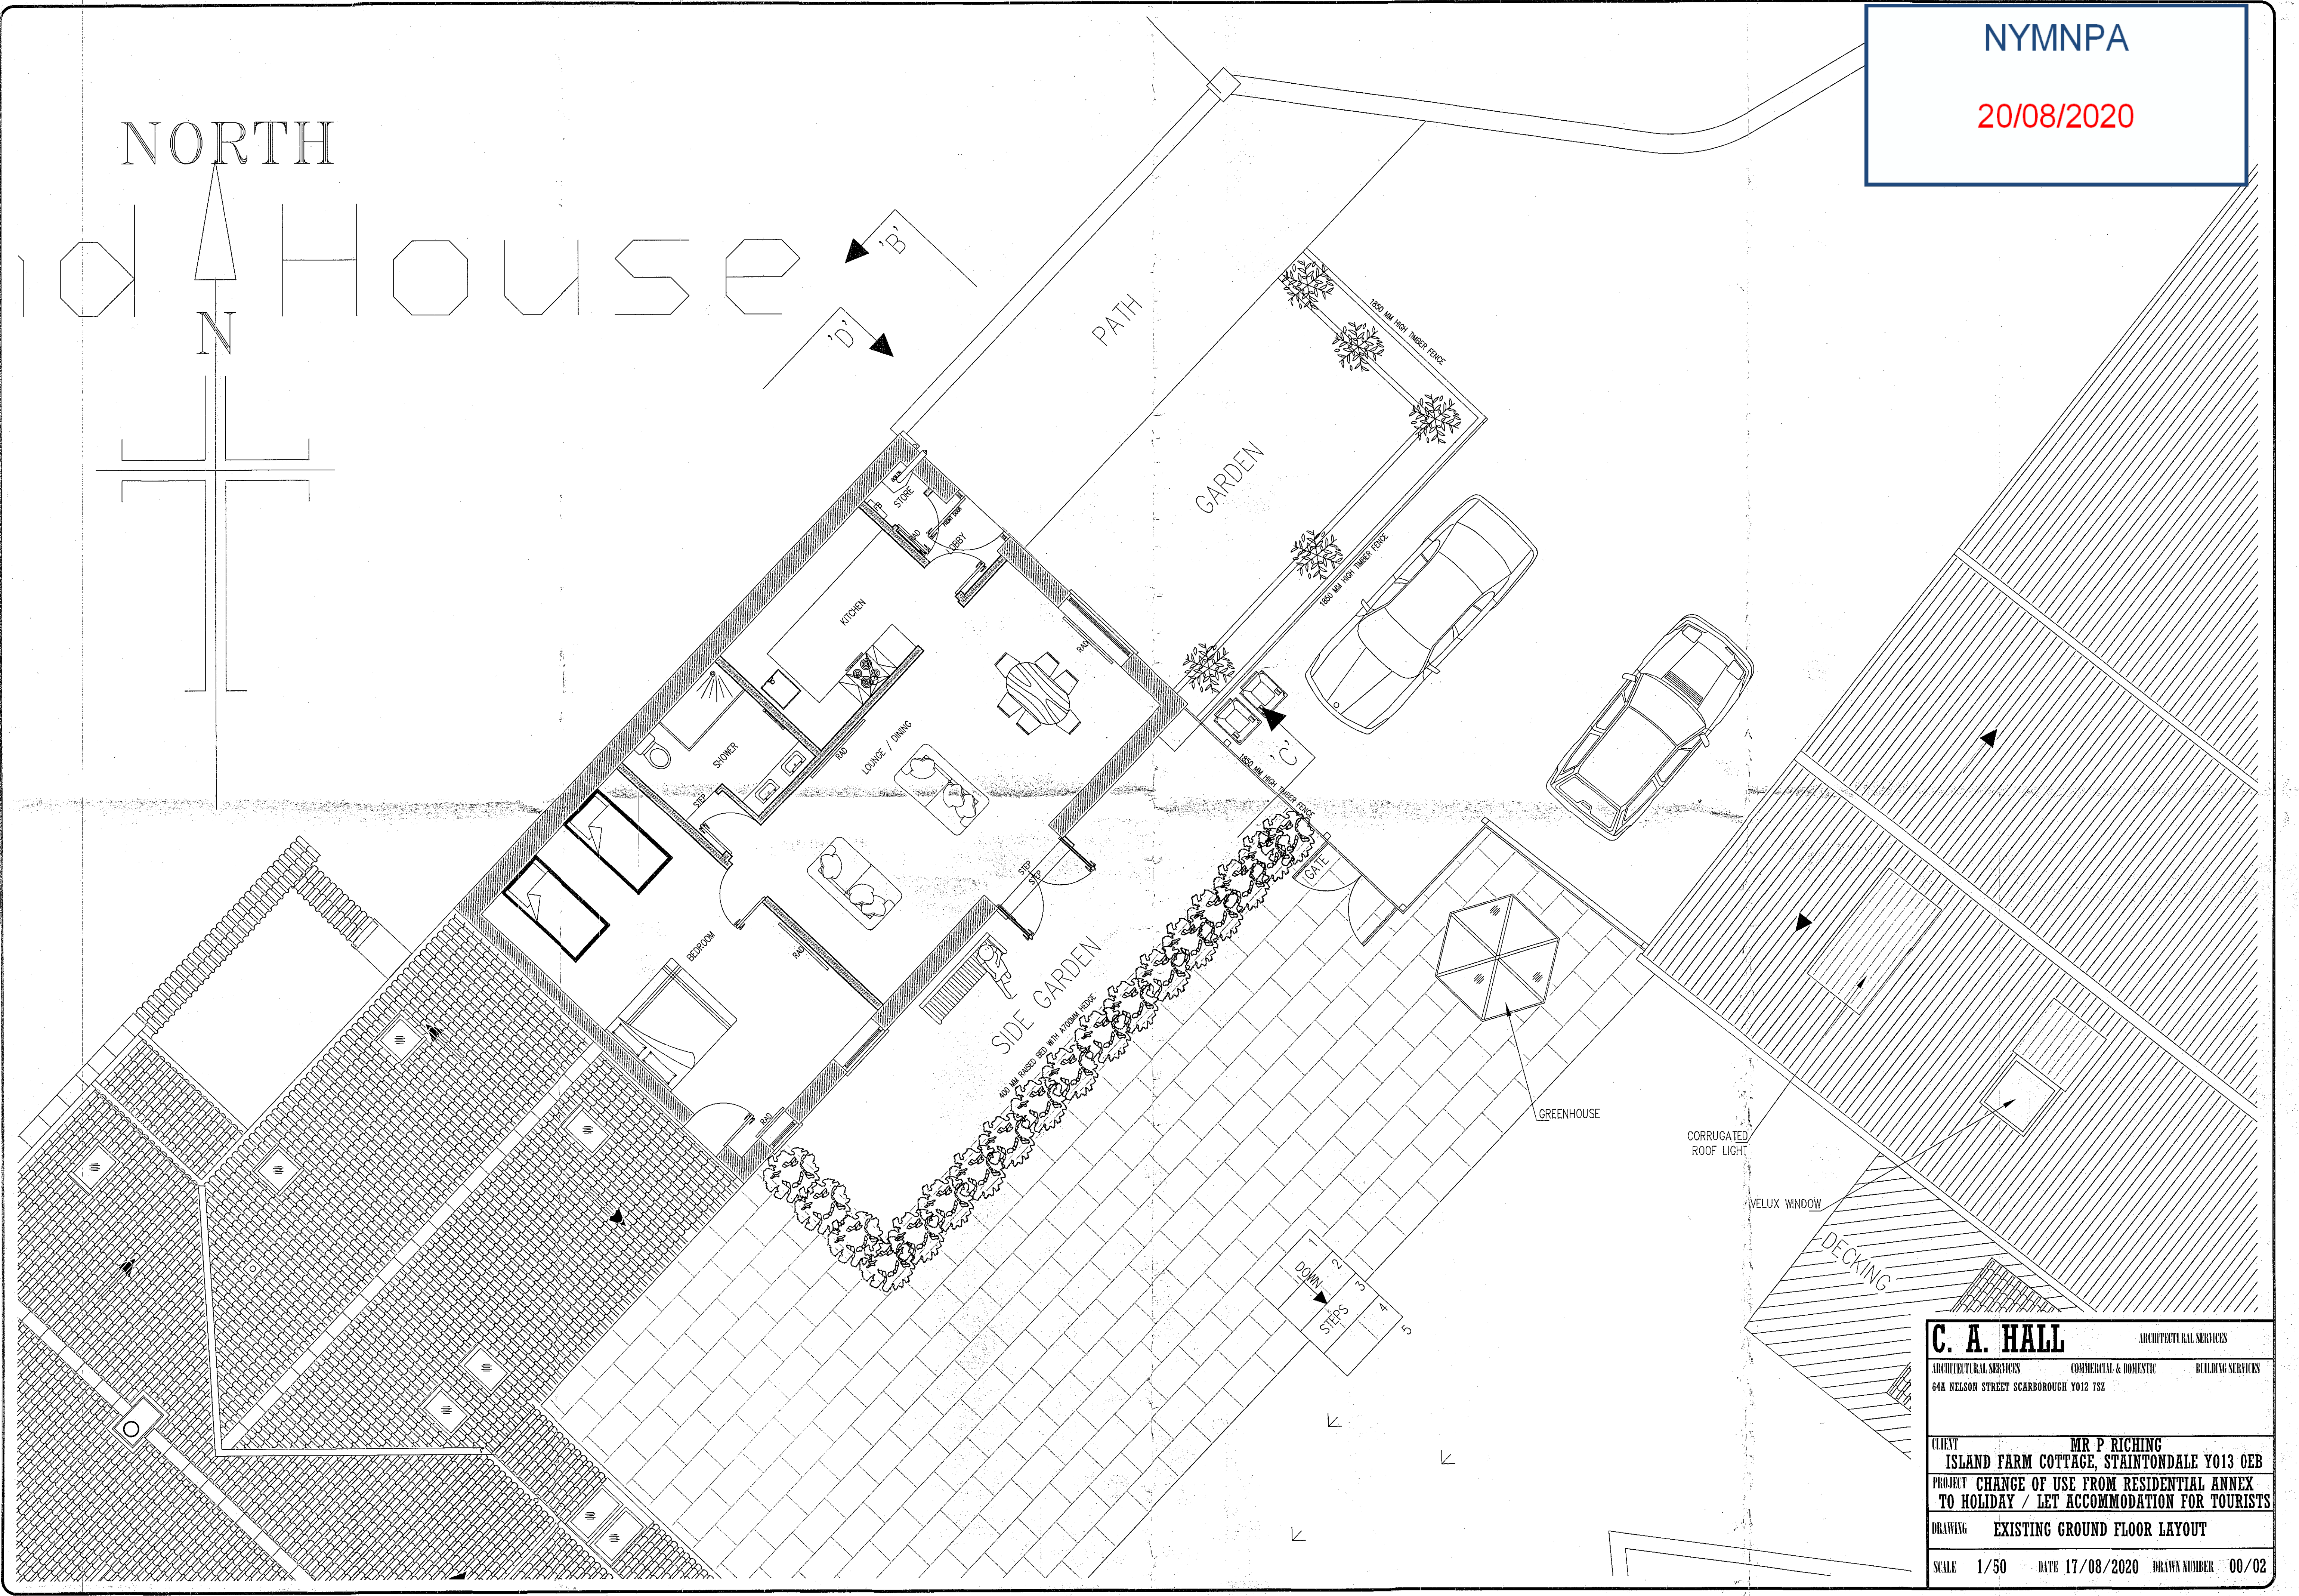


C. A. HALL		ARCHITECTURAL SERVICES
ARCHITECTURAL SERVICES	COMMERCIAL & DOMESTIC	BUILDING SERVICES
64A NELSON STREET SCARBOROUGH YO12 7SZ		
CLIENT	MR P RICHING	
	ISLAND FARM COTTAGE, STAINTONDALE YO13 0EB	
	PROJECT CHANGE OF USE FROM RESIDENTIAL ANNEX	
	TO HOLIDAY / LET ACCOMMODATION FOR TOURISTS	
DRAWING	EXISTING GROUND FLOOR LAYOUT	
SCALE	1/50	DATE 17/08/2020 DRAW NUMBER 00/02

NORTH

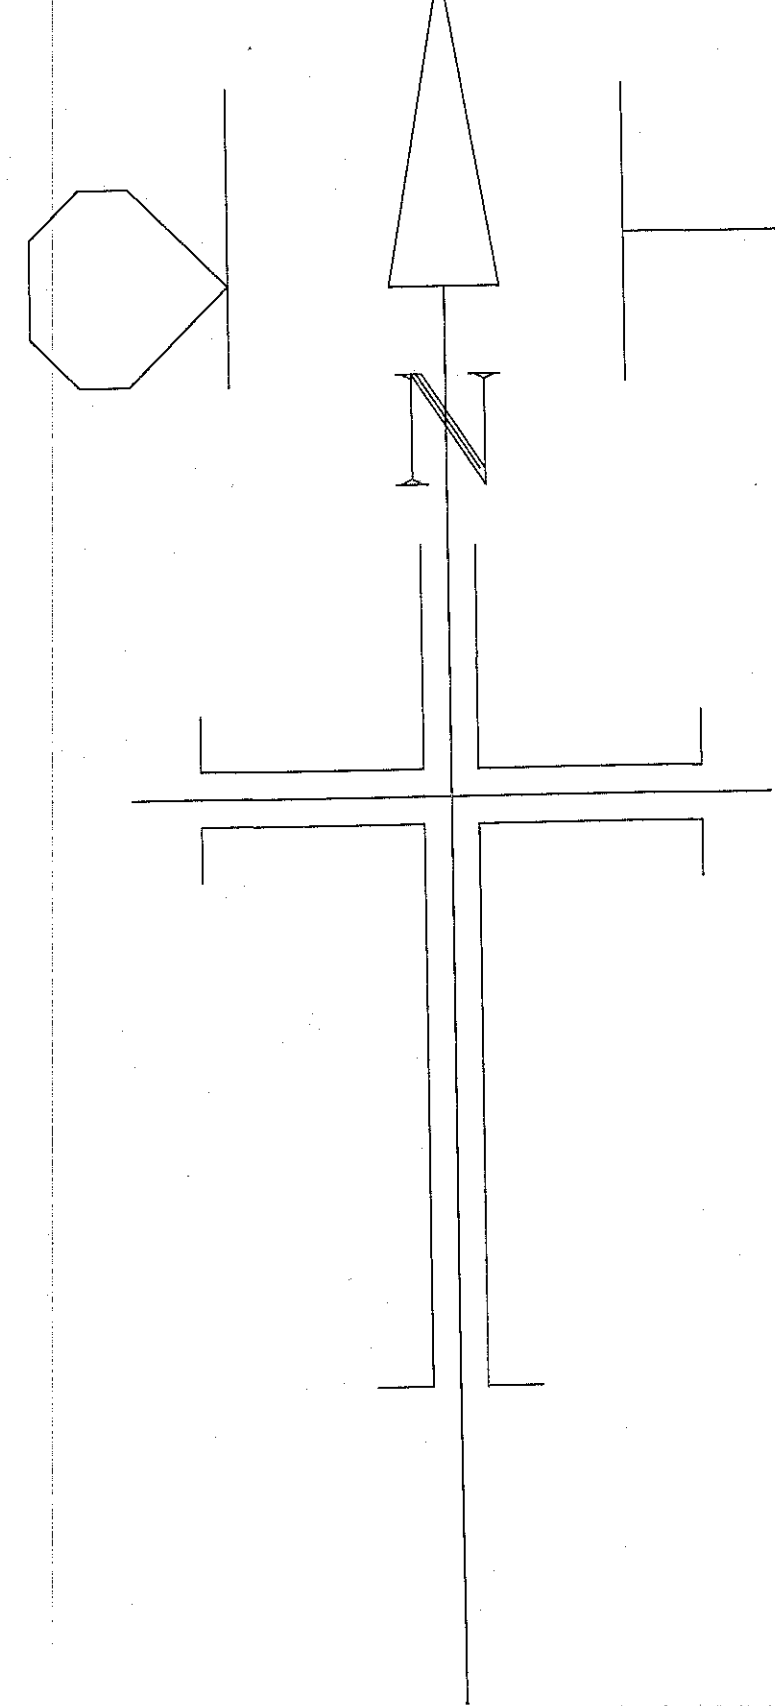


HOUSE


NO CHANGE FROM EXISTING

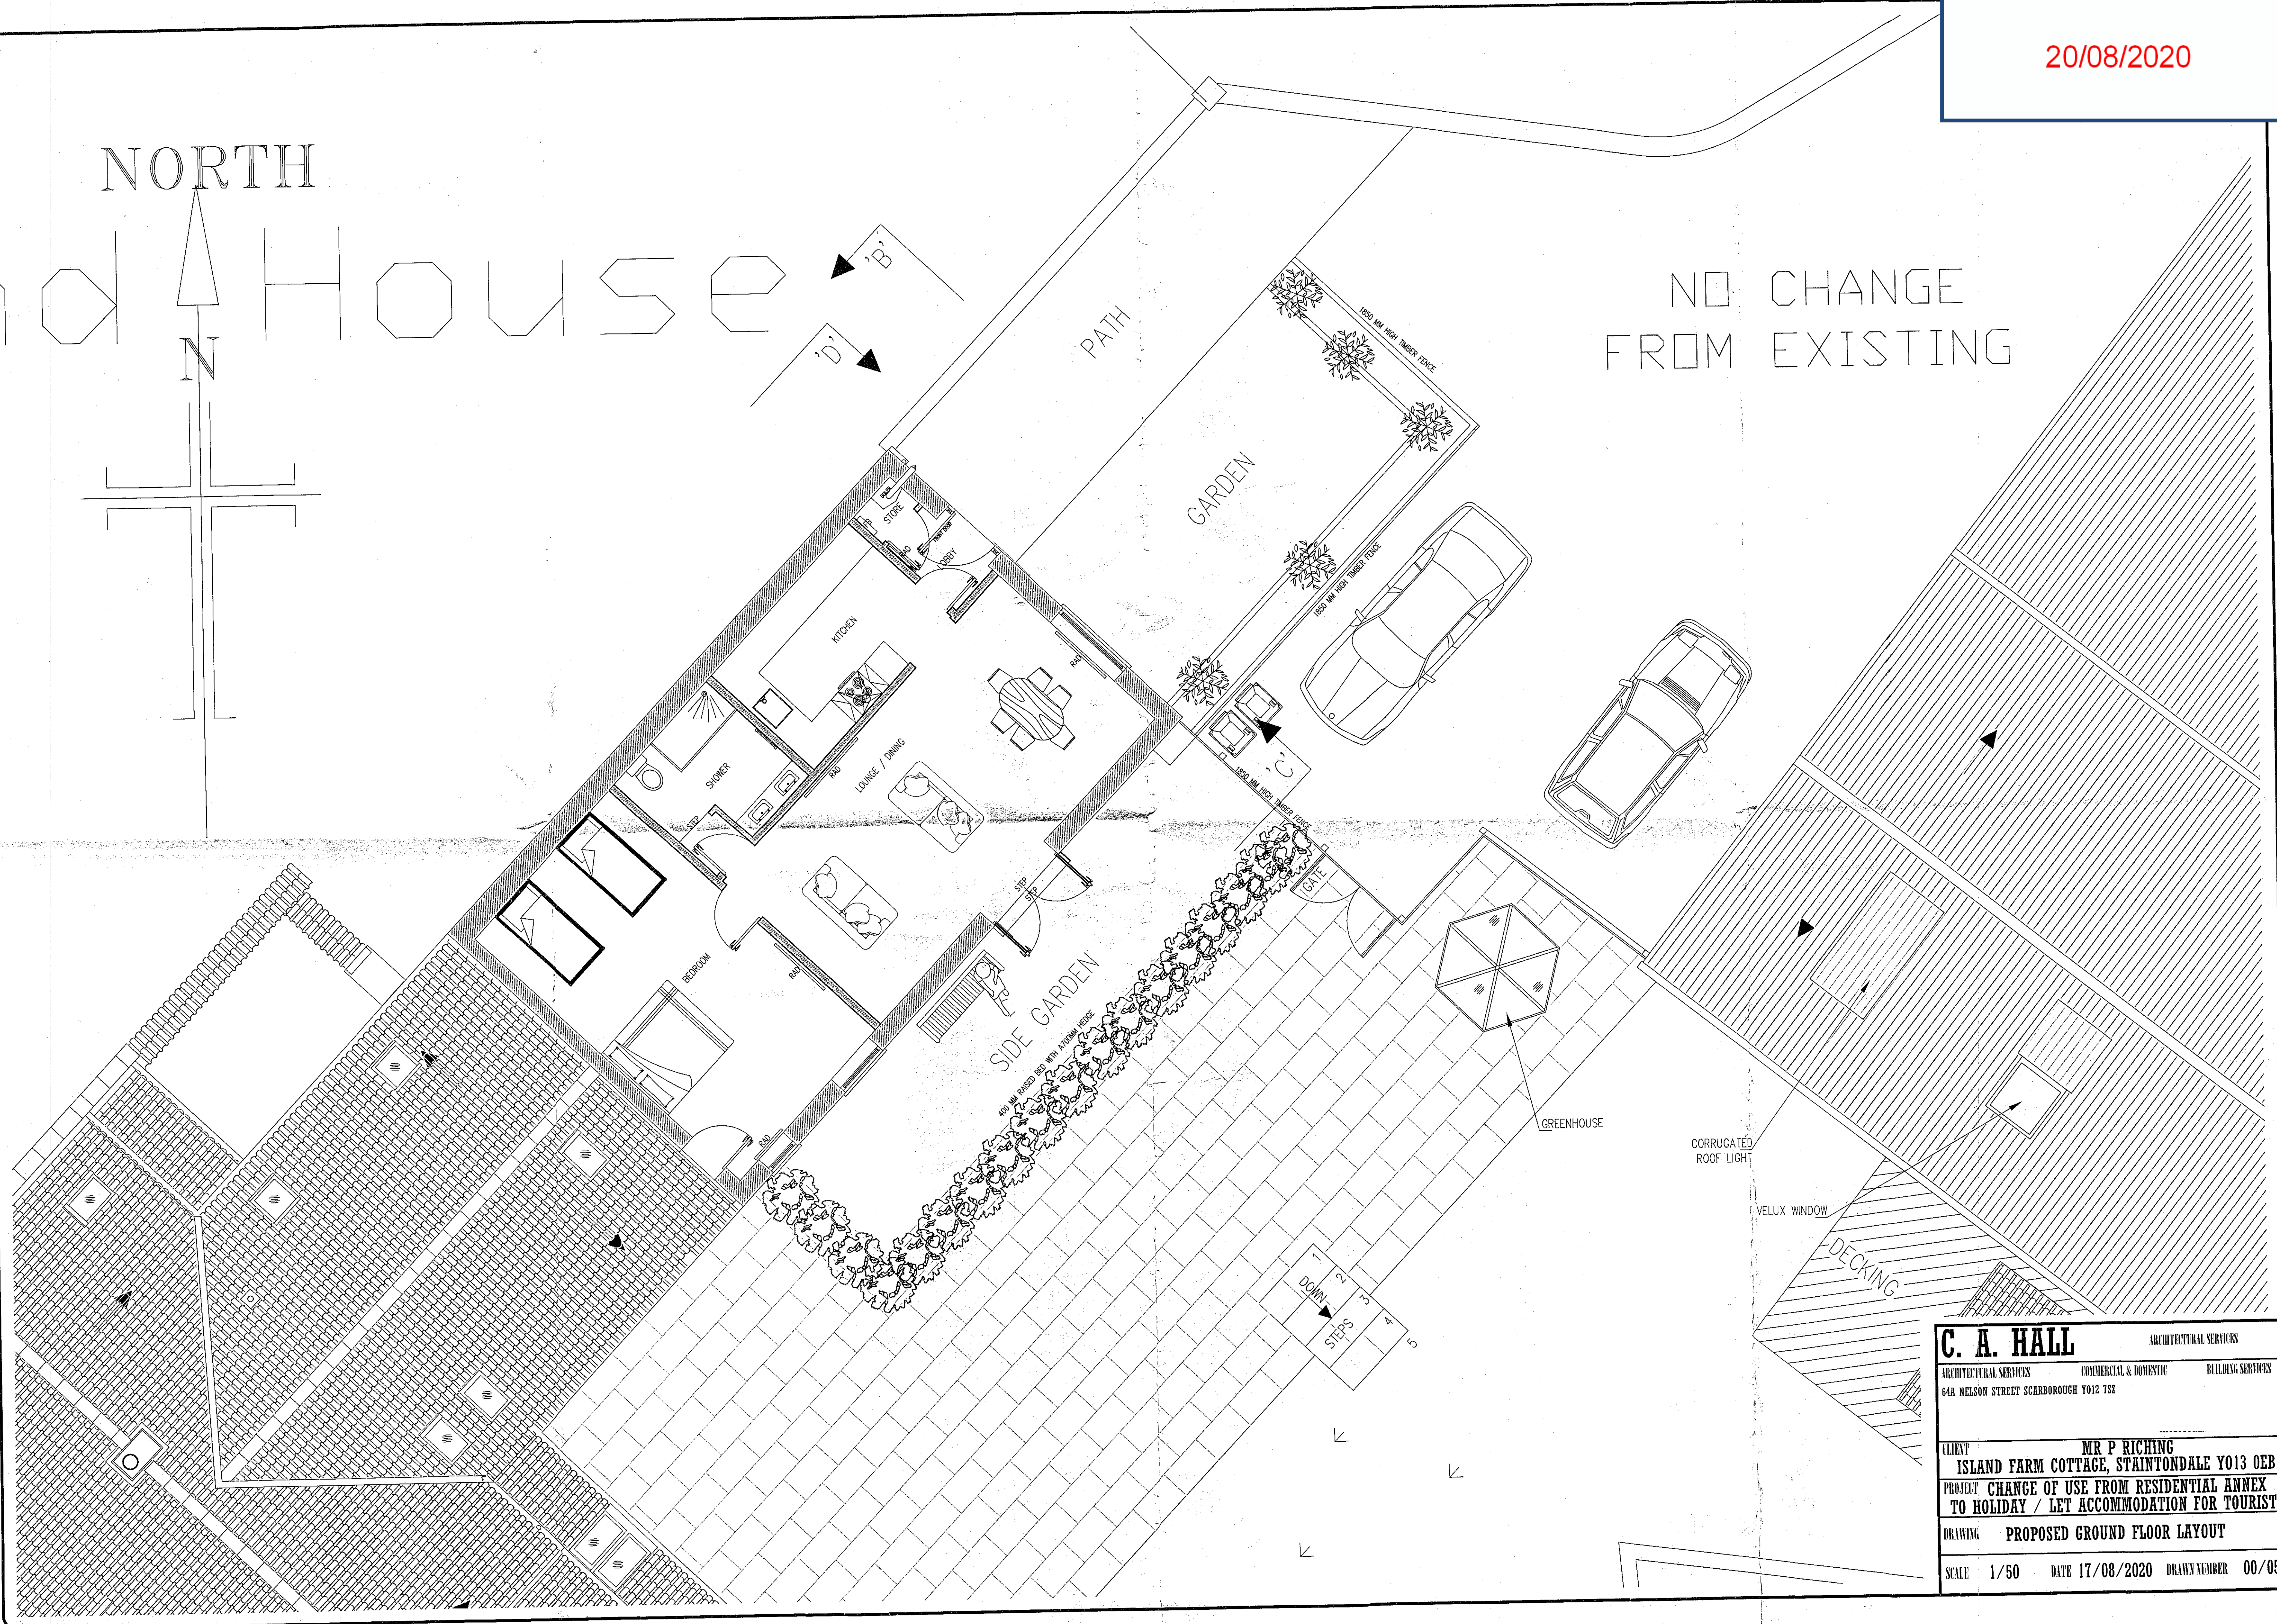


C. A. HALL		ARCHITECTURAL SERVICES
ARCHITECTURAL SERVICES	COMMERCIAL & DOMESTIC	RETAIL SERVICES
64A NELSON STREET SCARBOROUGH YO12 1SZ		
CLIENT	MR P RICHING	
PROJECT	ISLAND FARM COTTAGE, STAINTONDALE YO13 0EB	
PROJECT	CHANGE OF USE FROM RESIDENTIAL ANNEX TO HOLIDAY / LET ACCOMMODATION FOR TOURISTS	
DRAWING	PROPOSED GROUND FLOOR LAYOUT	
SCALE	1/50	DATE 17/08/2020 DRAWING NUMBER 00/05

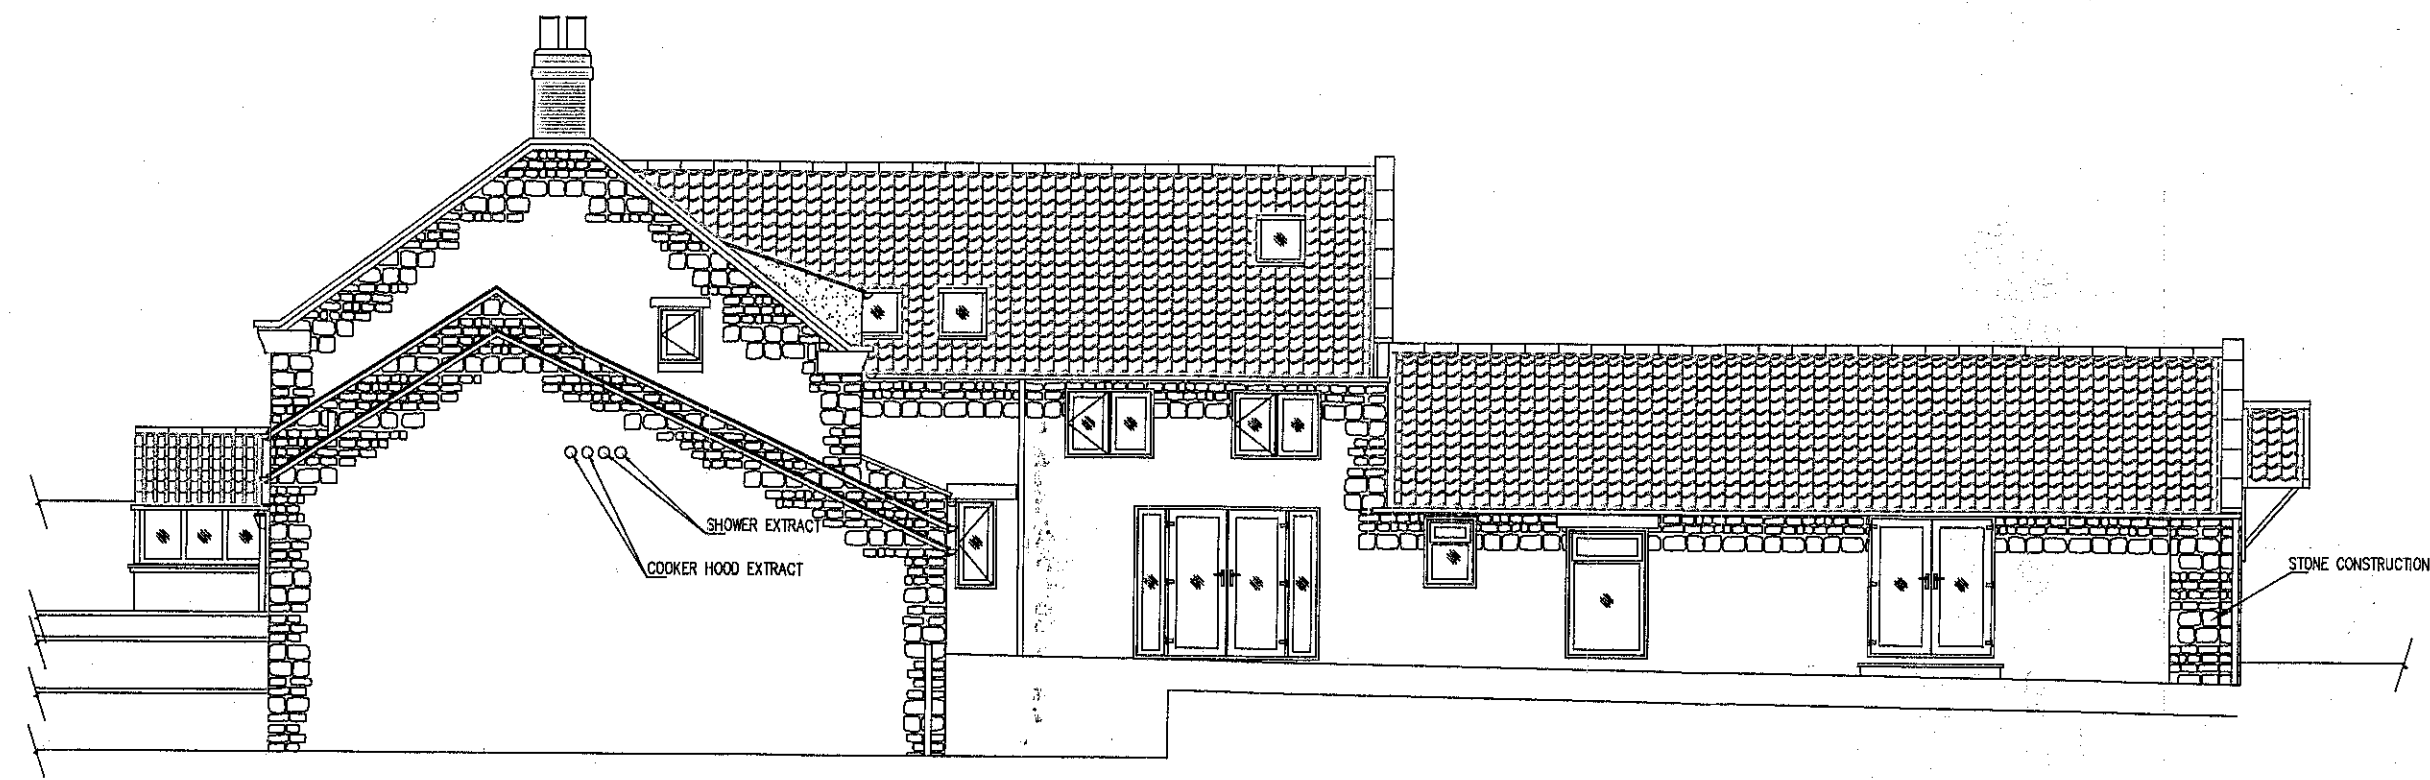


EXISTING ELEVATION 'C - C'

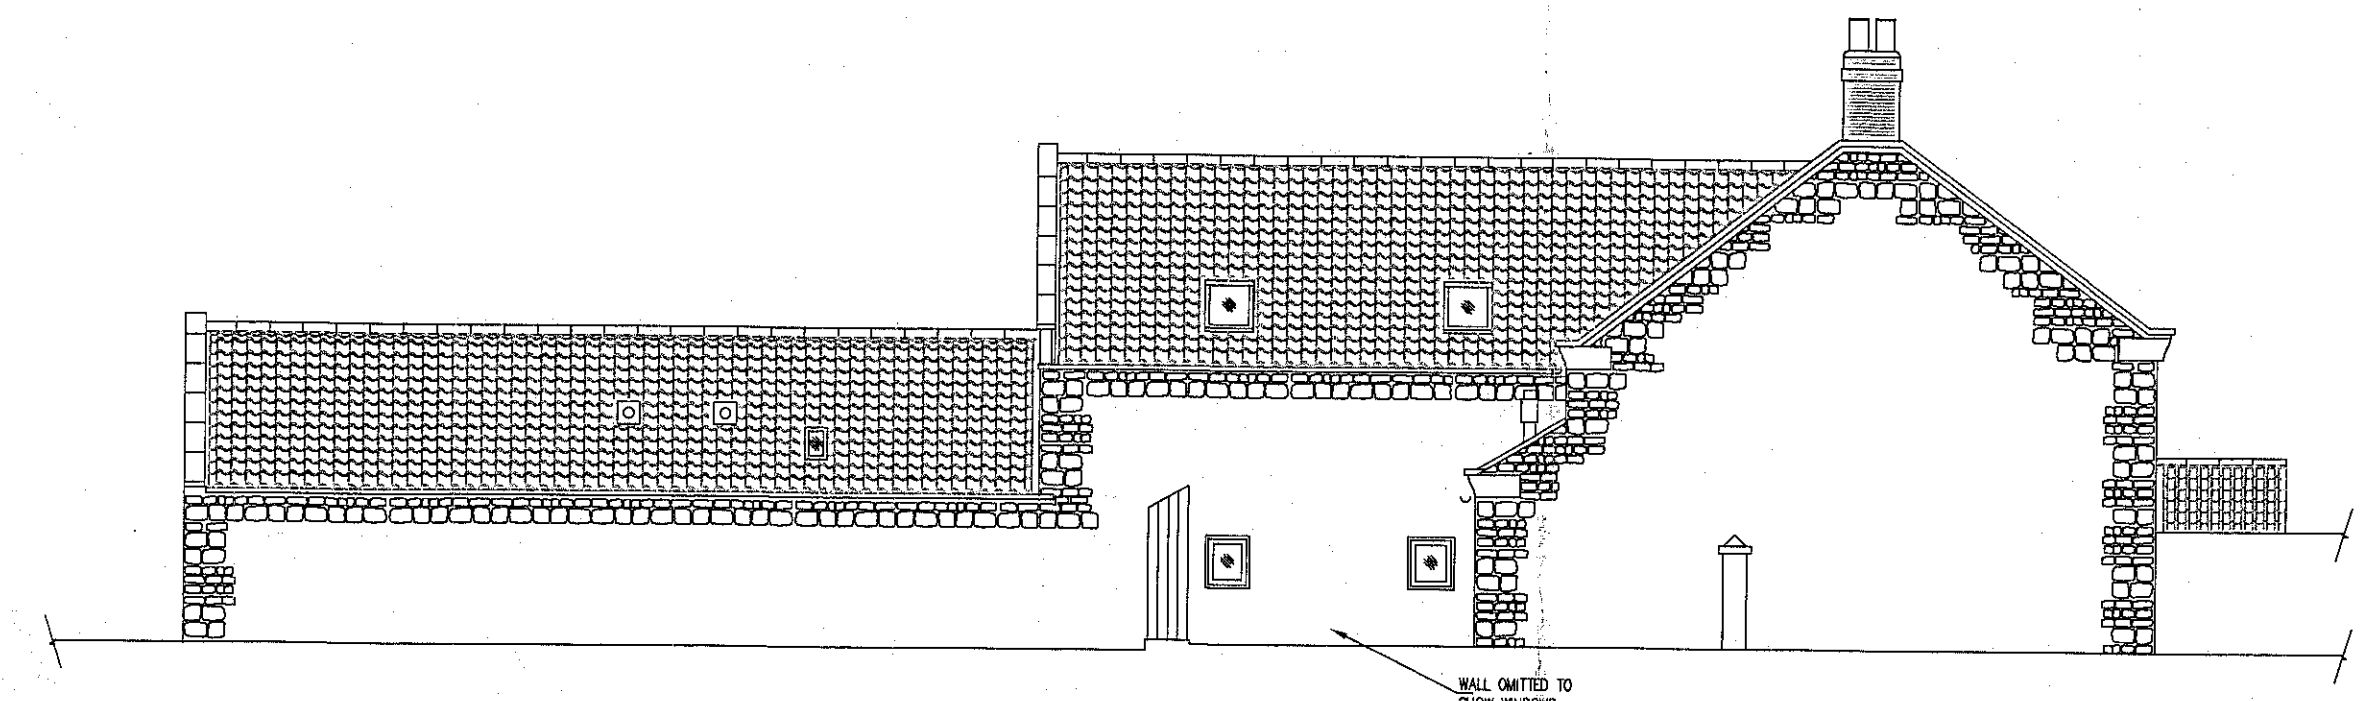

EXISTING ELEVATION 'D - D'

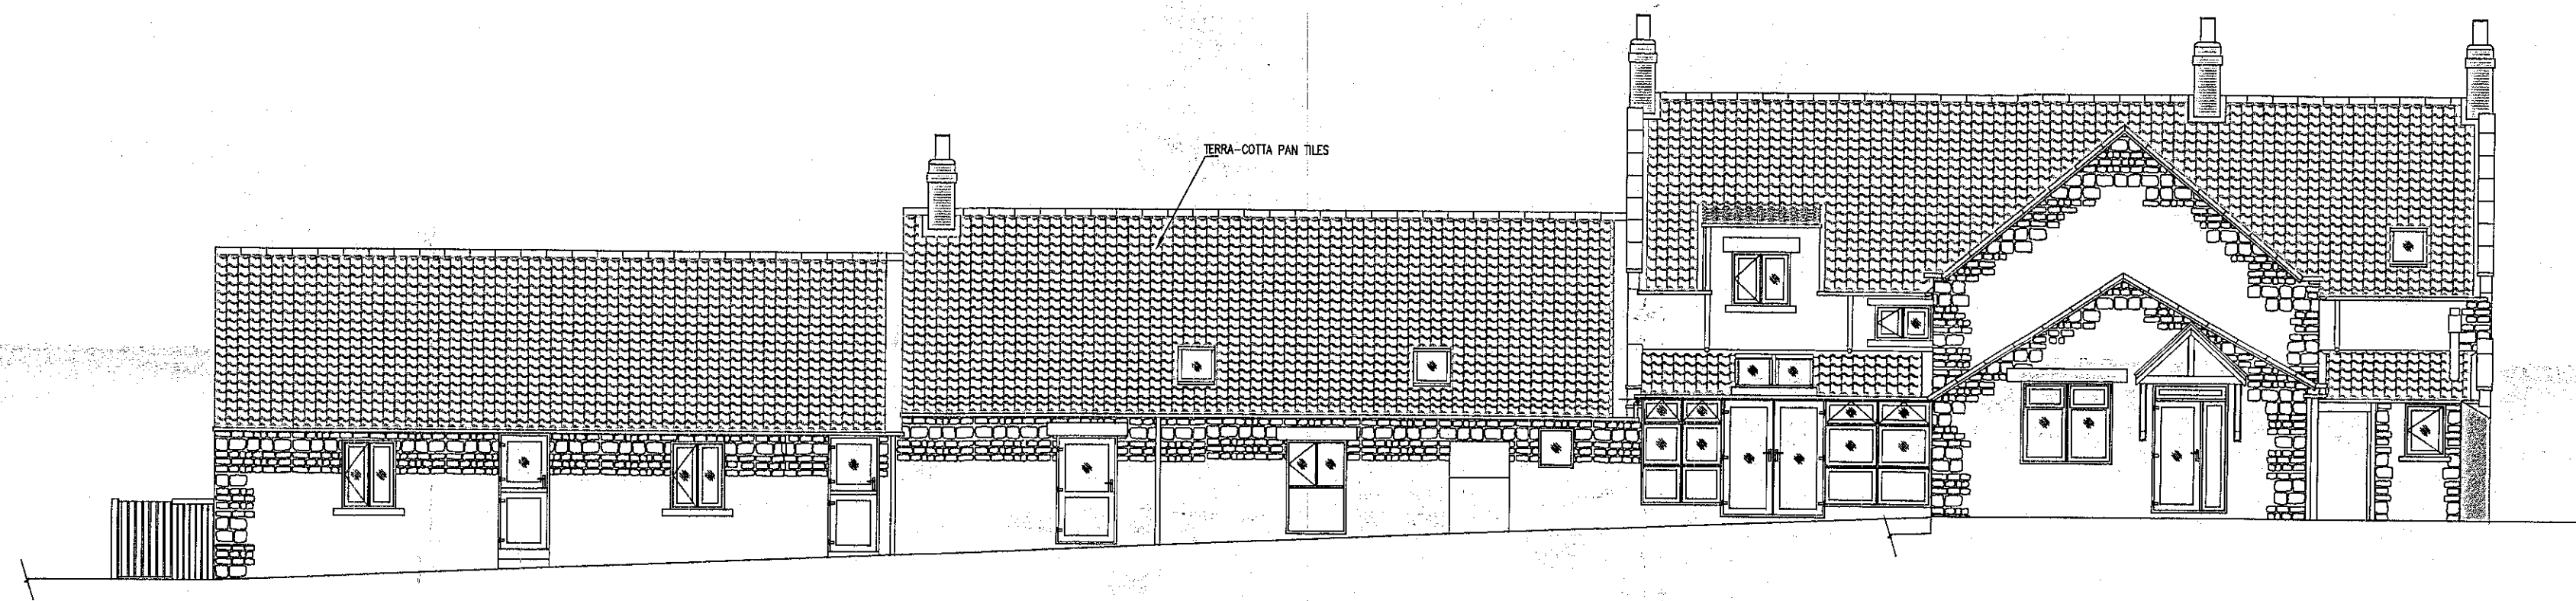

EXISTING ELEVATION 'B - B'
(REAR)

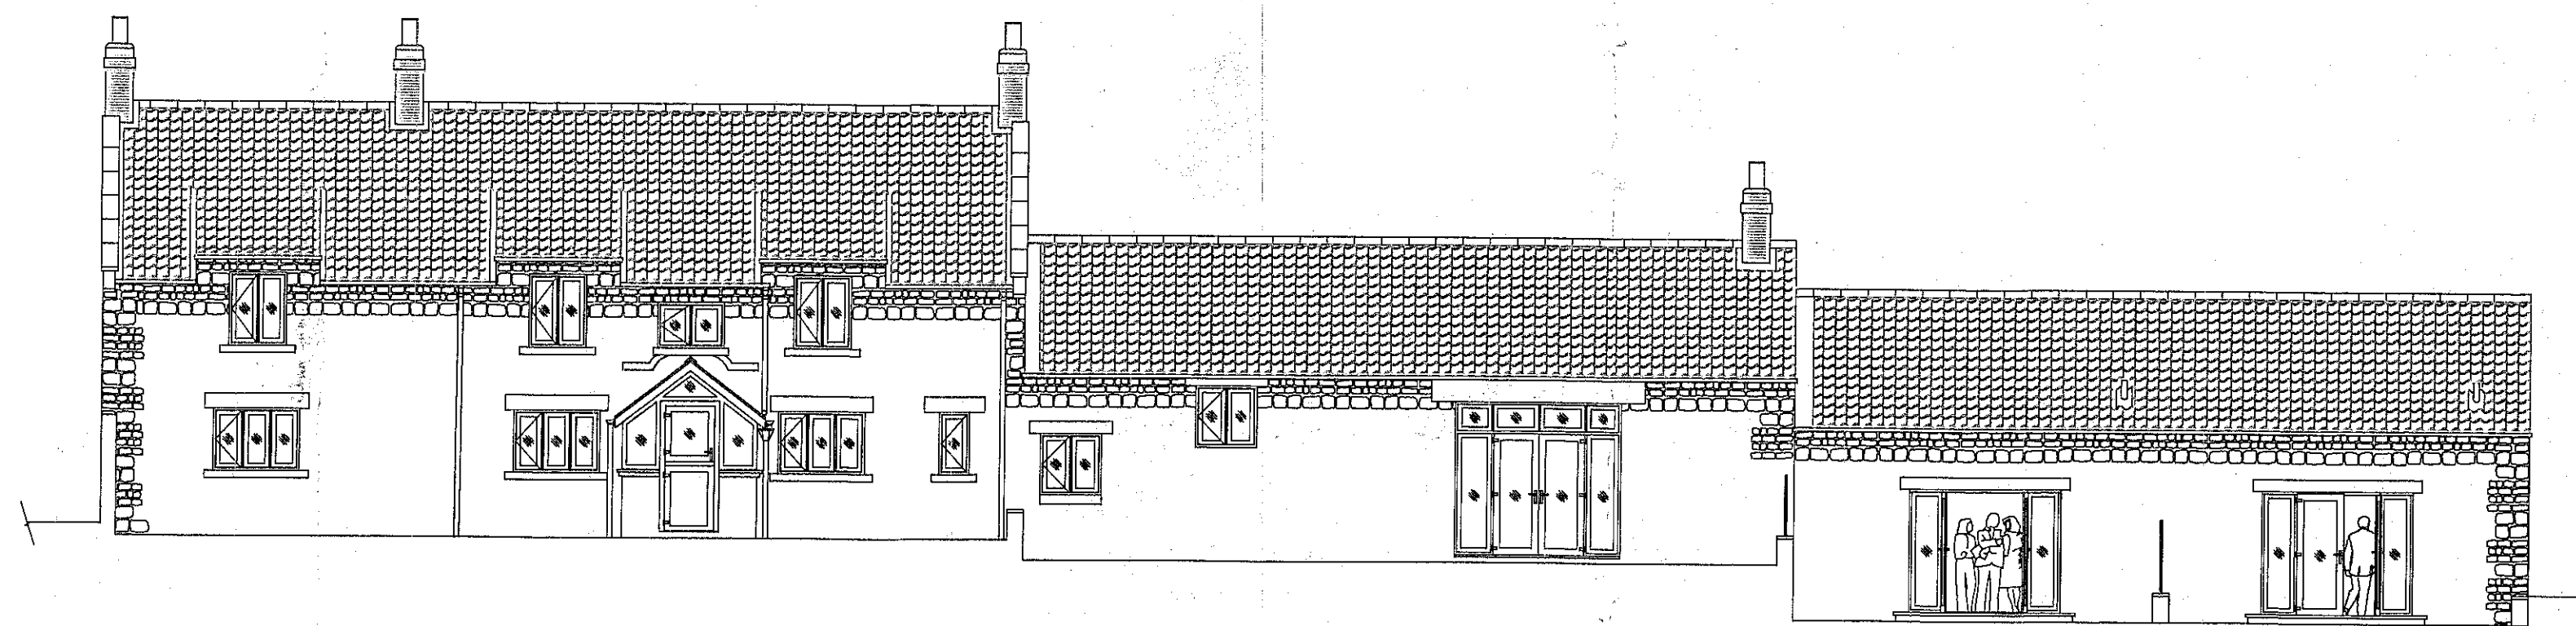


EXISTING ELEVATION 'A - A'
(FRONT)


NYMNP

20/08/2020


C. A. HALL		ARCHITECTURAL SERVICES
ARCHITECTURAL SERVICES	COMMERCIAL & DOMESTIC	BUILDING SERVICES
64A NELSON STREET SCARBOROUGH YO12 7SZ		
CLIENT	MR P RICHING	
	ISLAND FARM COTTAGE, STAINTONDALE YO13 0EB	
	PROJECT CHANGE OF USE FROM RESIDENTIAL ANNEX TO HOLIDAY / LET ACCOMMODATION FOR TOURISTS	
DRAWING	EXISTING ELEVATIONS	
SCALE	1/100	DATE 17/08/2020 DRAWING NUMBER 00/03

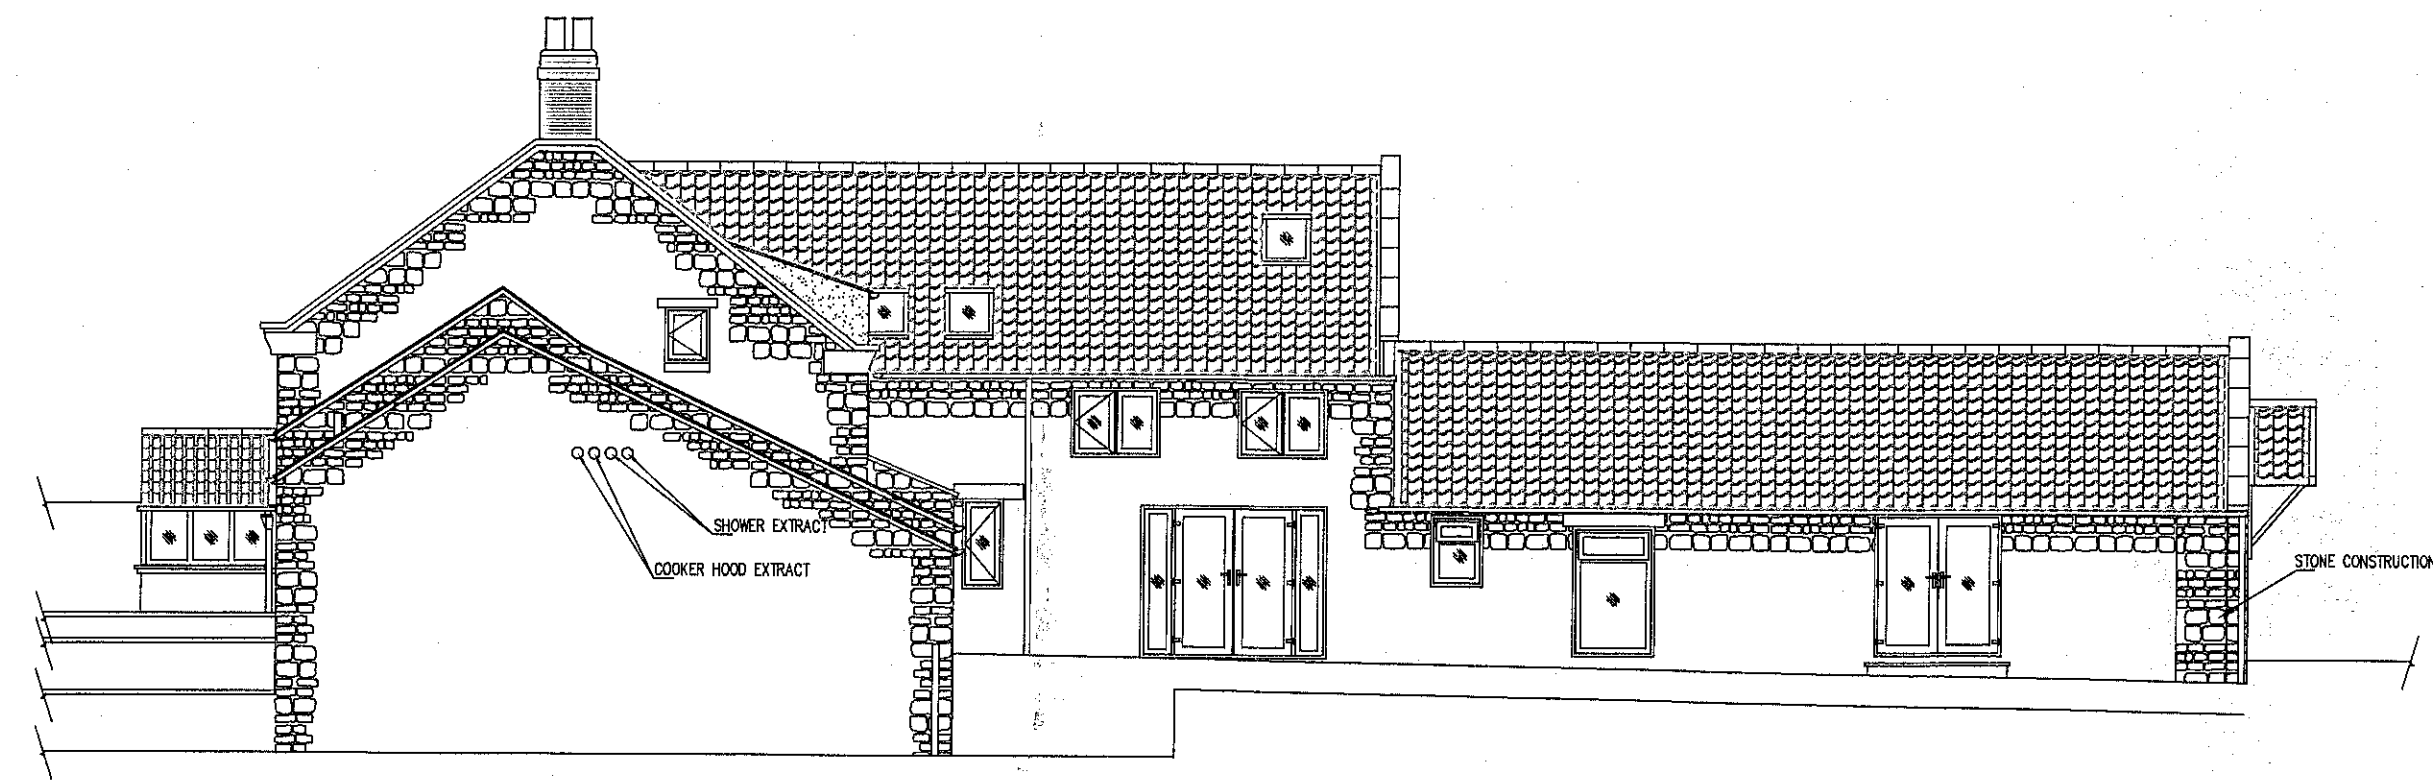

PROPOSED ELEVATION 'C - C'

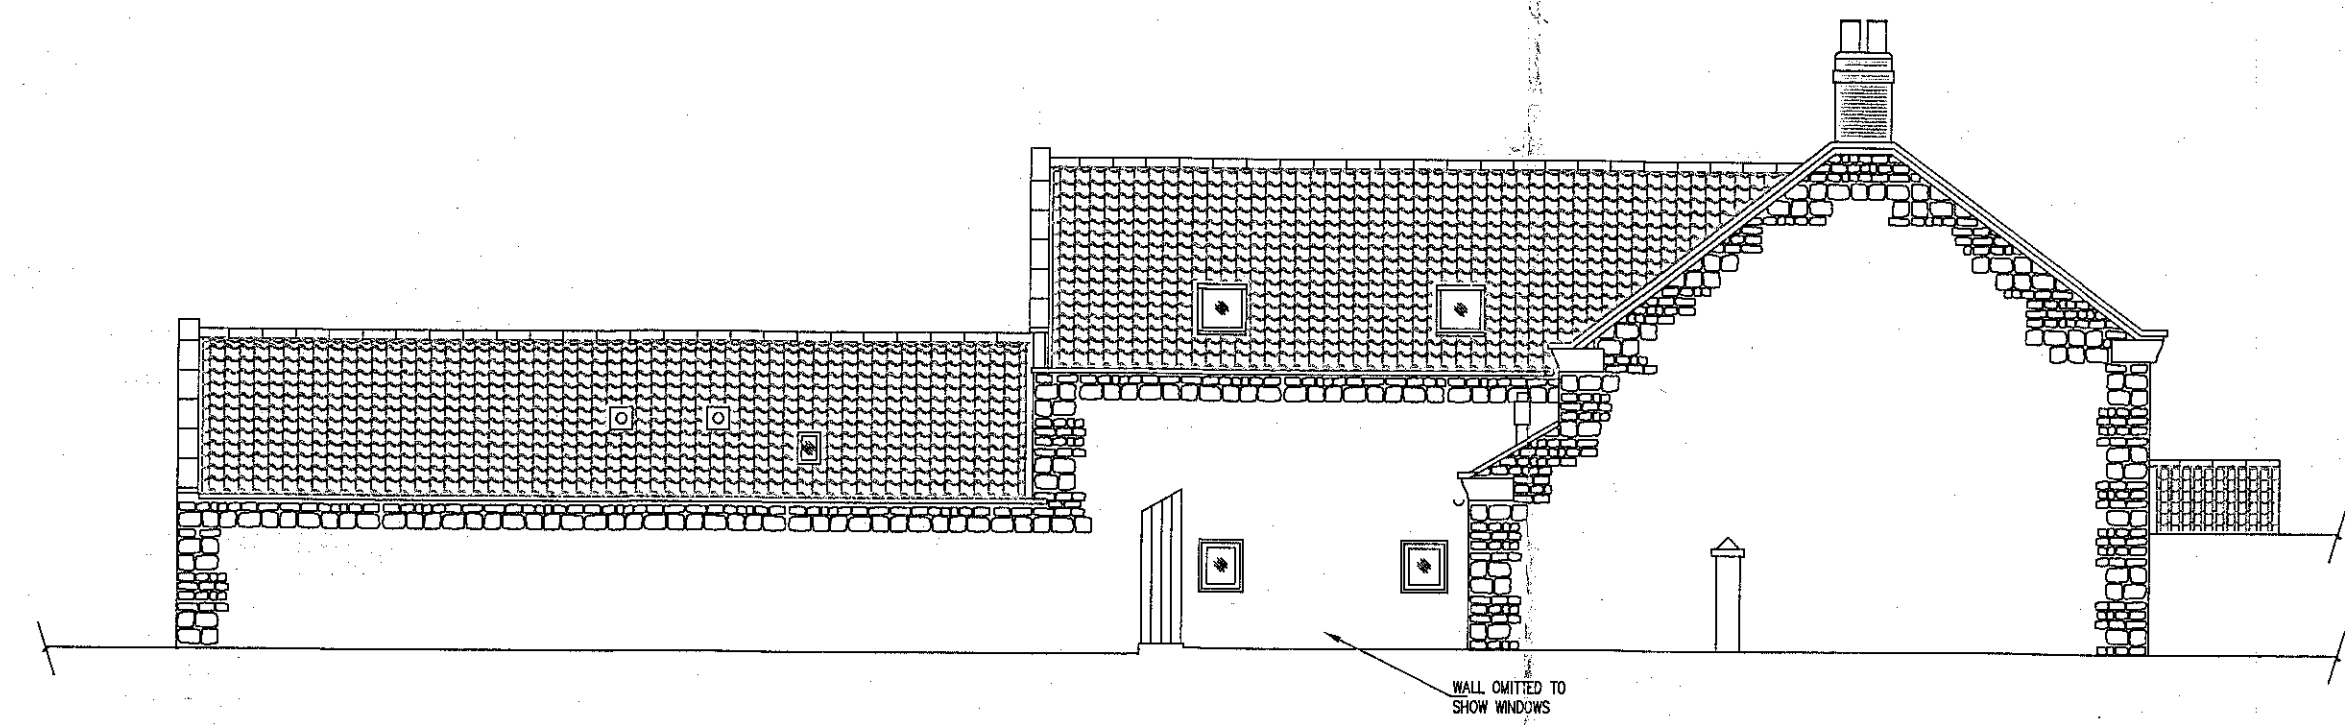


PROPOSED ELEVATION 'D - D'

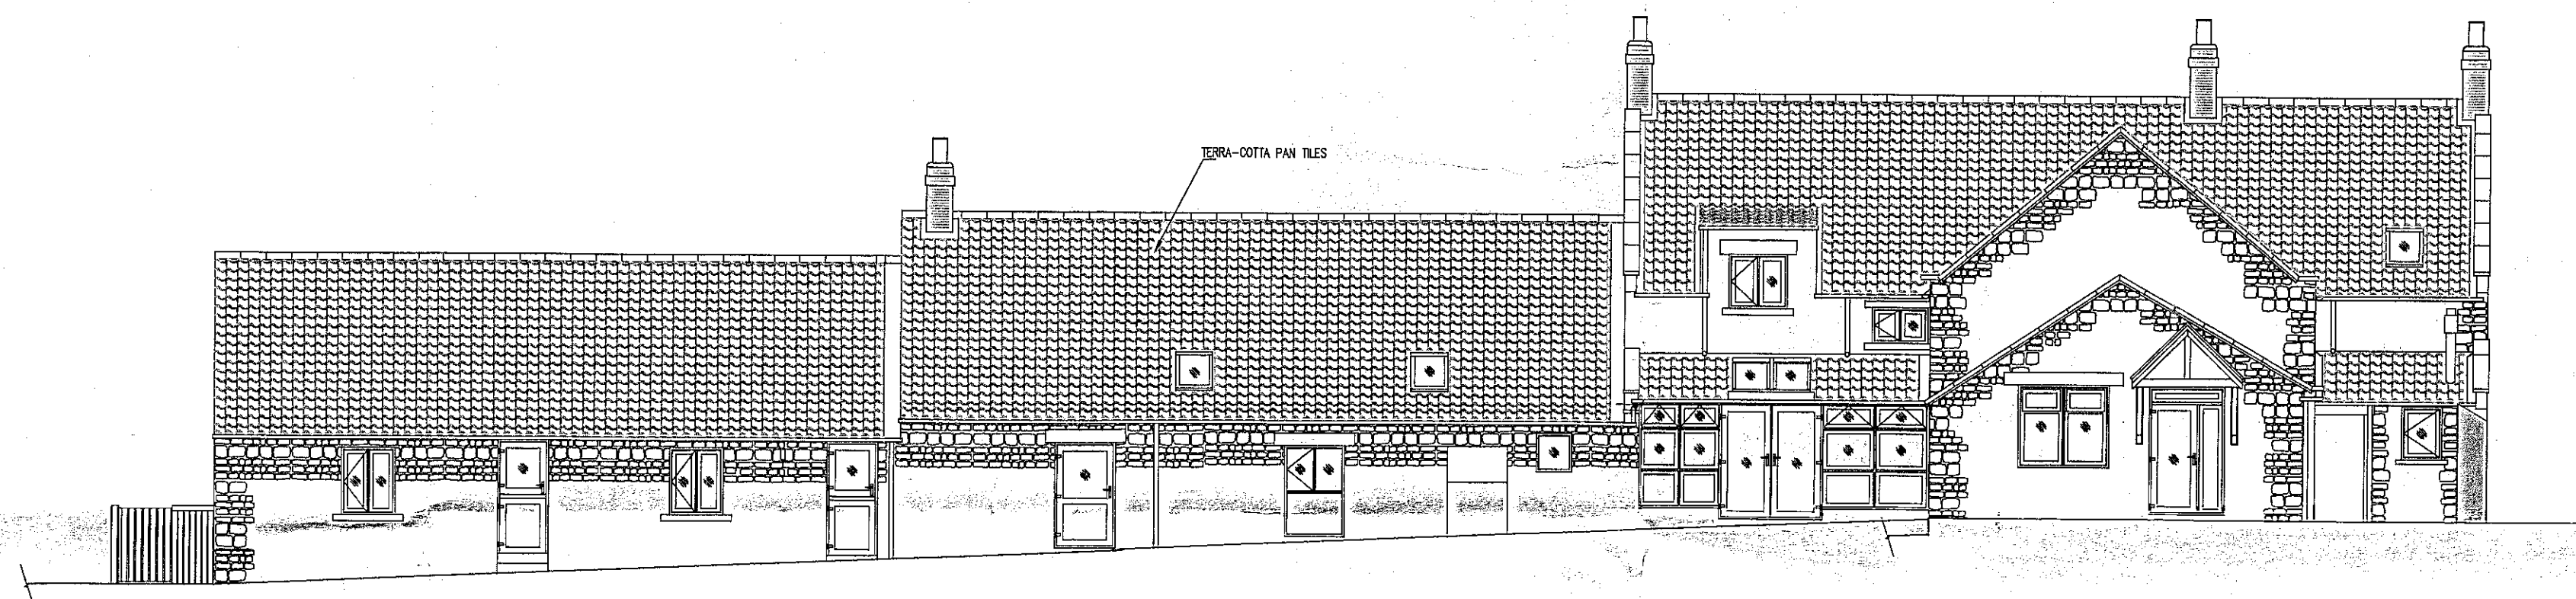

PROPOSED ELEVATION 'B - B'
(REAR)

NYMNP
20/08/2020

NO CHANGE
FROM EXISTING

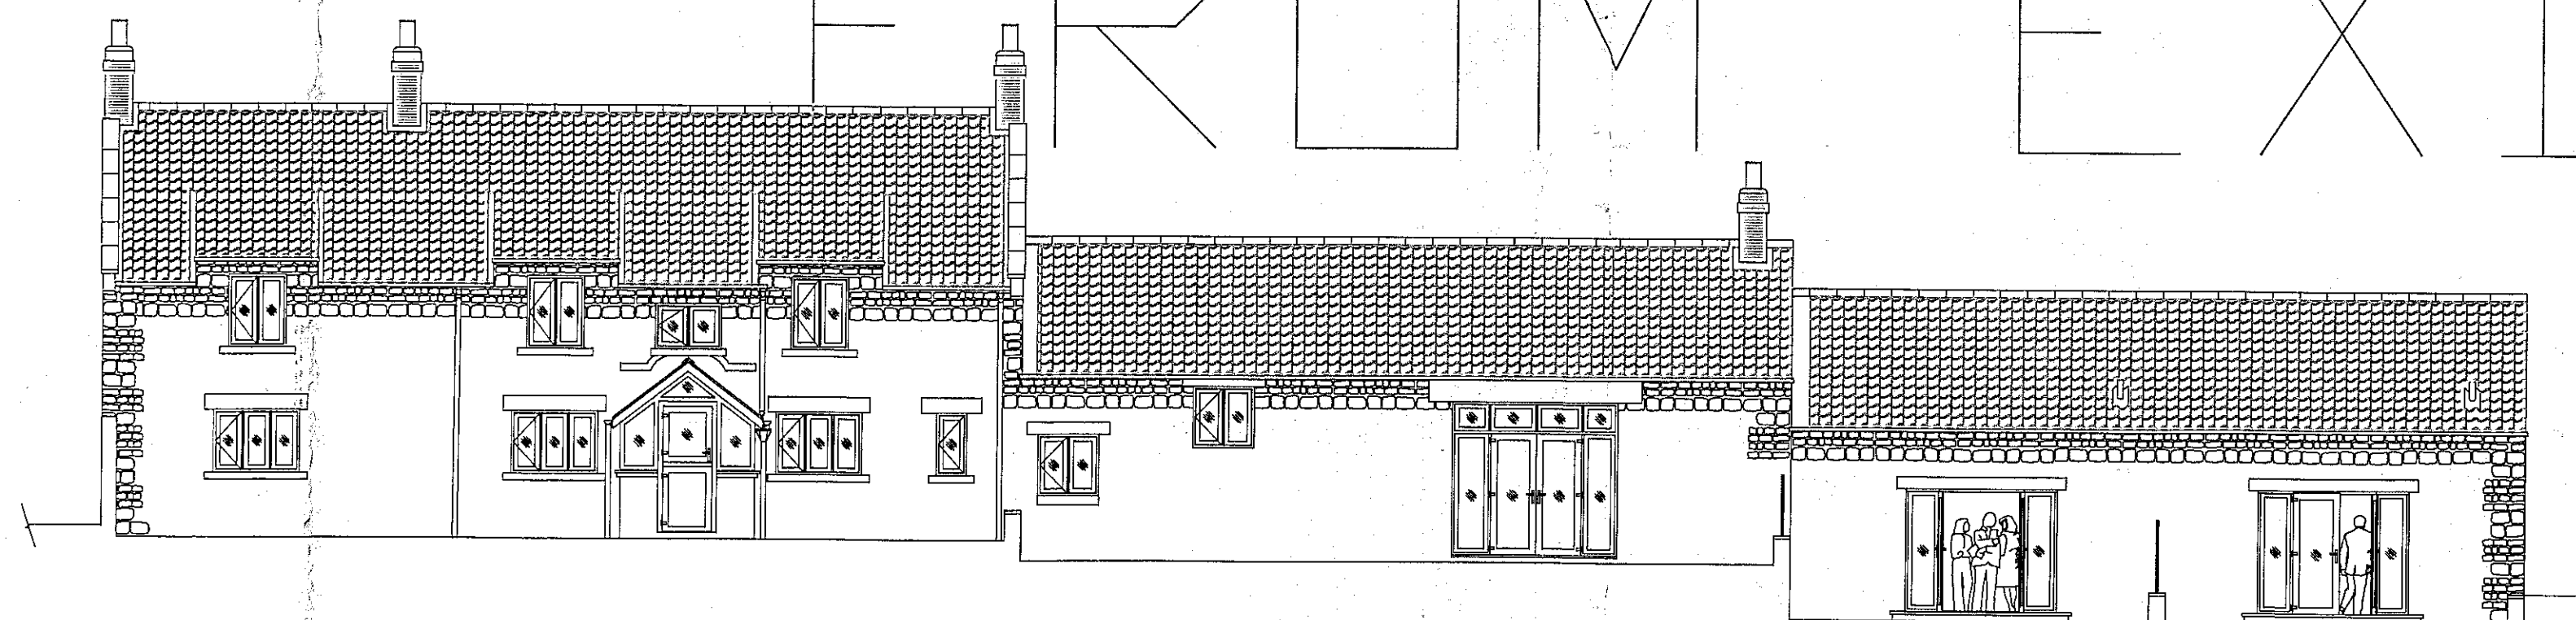

PROPOSED ELEVATION 'A - A'
(FRONT)

C. A. HALL		ARCHITECTURAL SERVICES
ARCHITECTURAL SERVICES	COMMERCIAL & DOMESTIC	BUILDING SERVICES
64A NELSON STREET SCARBOROUGH YO12 7SE		
CLIENT	MR P RICHING	
	ISLAND FARM COTTAGE, STAINTONDALE YO13 0EB	
PROJECT	CHANGE OF USE FROM RESIDENTIAL ANNEX TO HOLIDAY / LET ACCOMMODATION FOR TOURISTS	
DRAWING	PROPOSED ELEVATIONS	
SCALE	1/100	DATE 17/08/2020 DRAWING NUMBER 00/06