


NYMNP


16/12/2020

Bottom Rail
And Cill

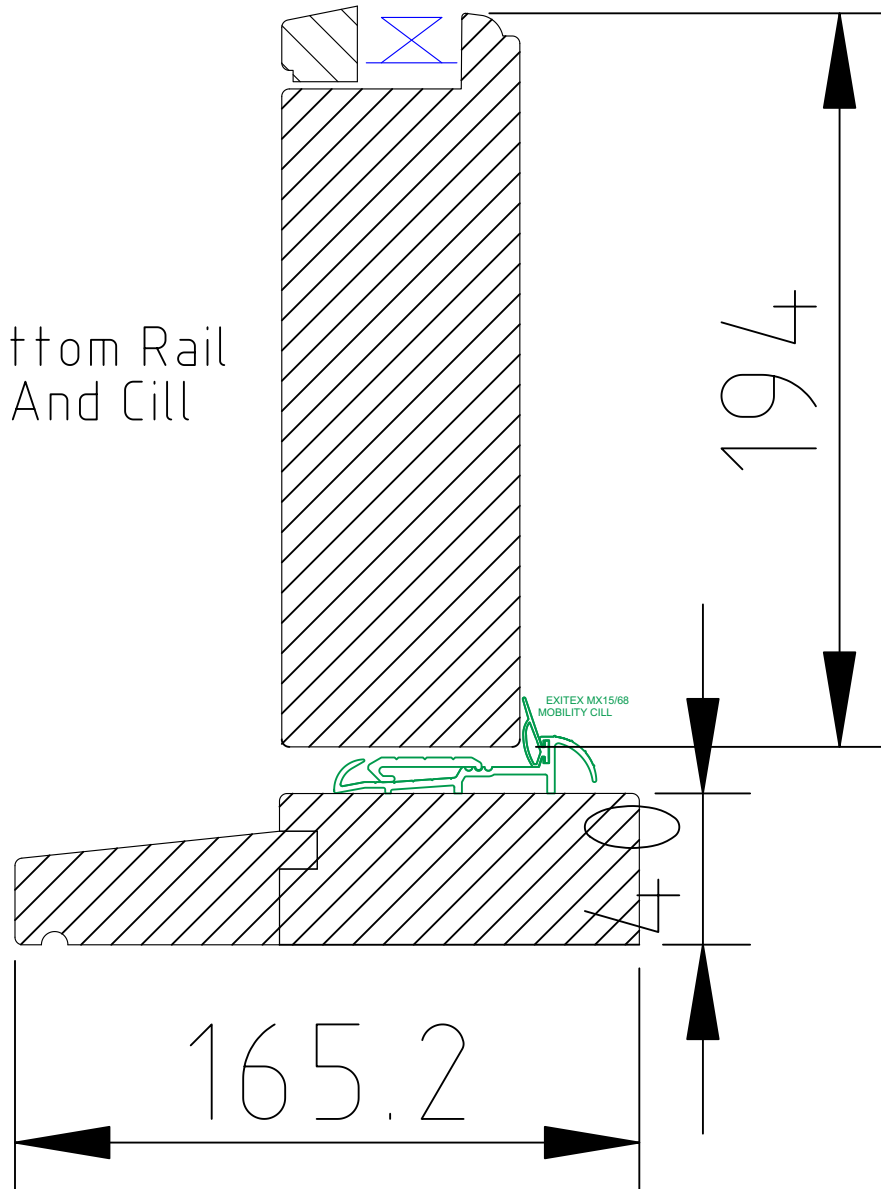

NYMNP A


16/12/2020

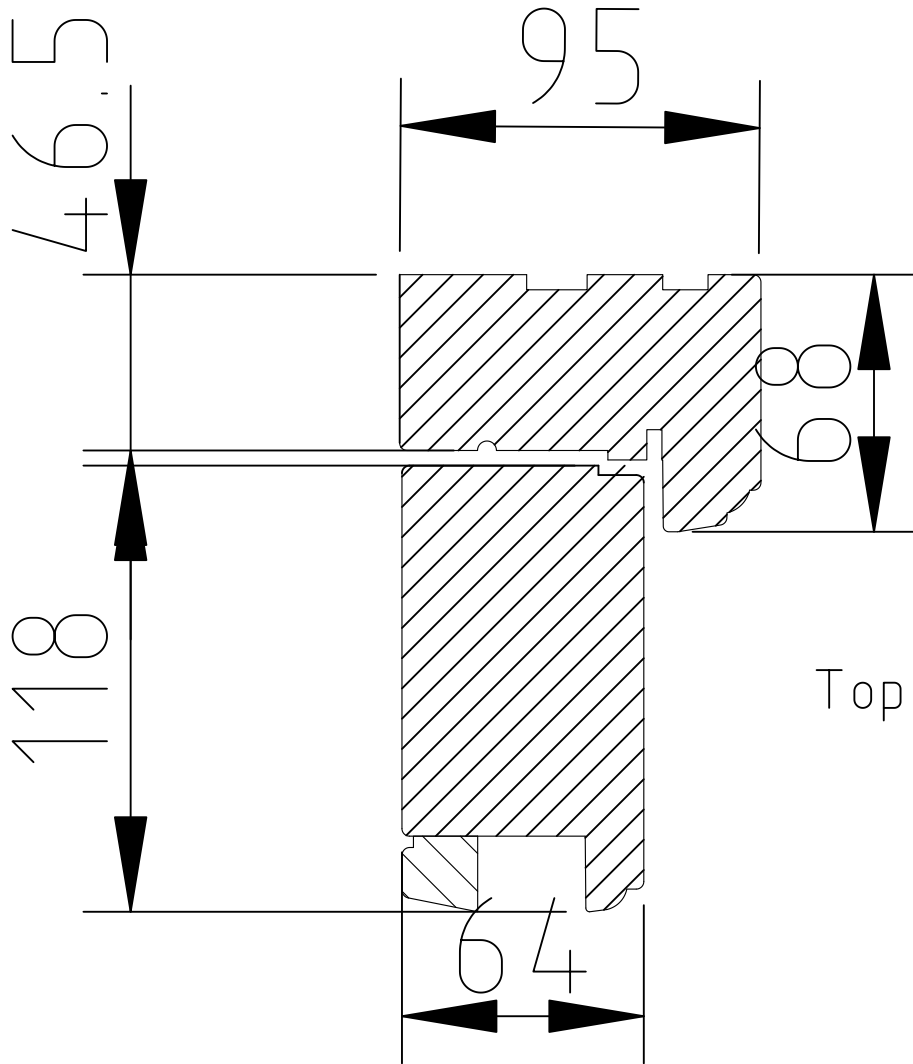

Top Rail And Head

NYMNP


16/12/2020

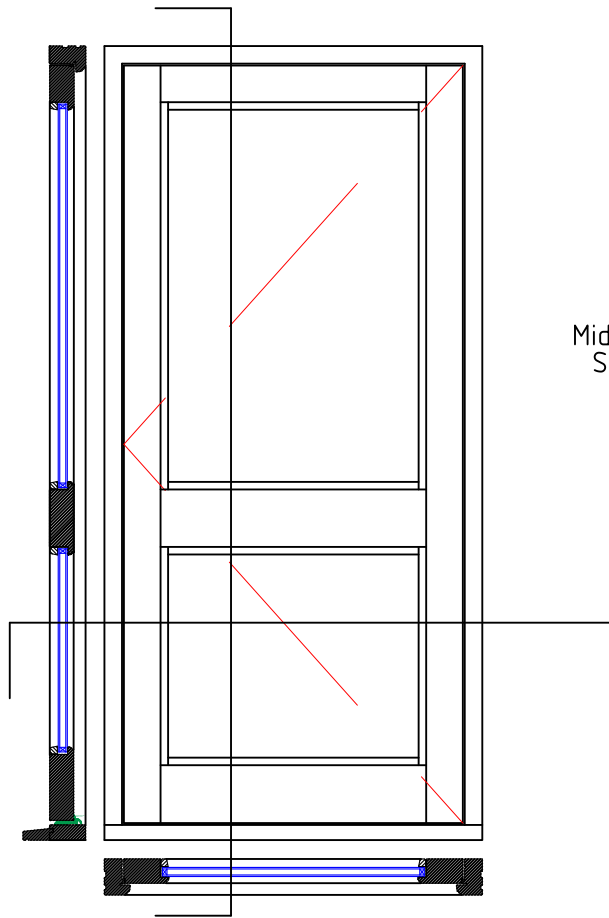

Mid Rail Door
Scale 1:20


NYMNPA

16/12/2020

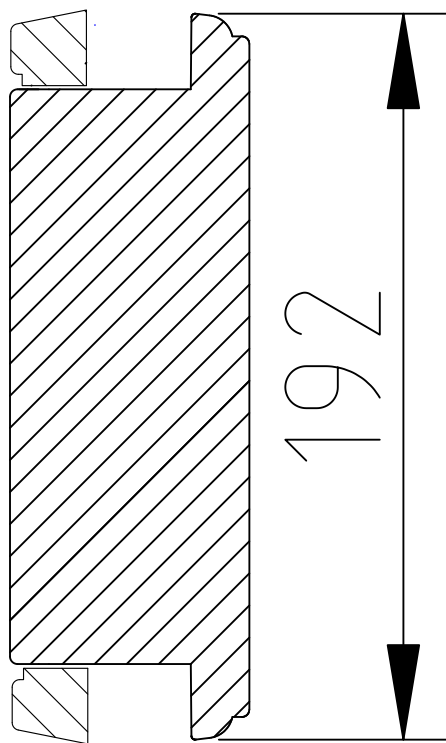


Middle Rail

Stormproof

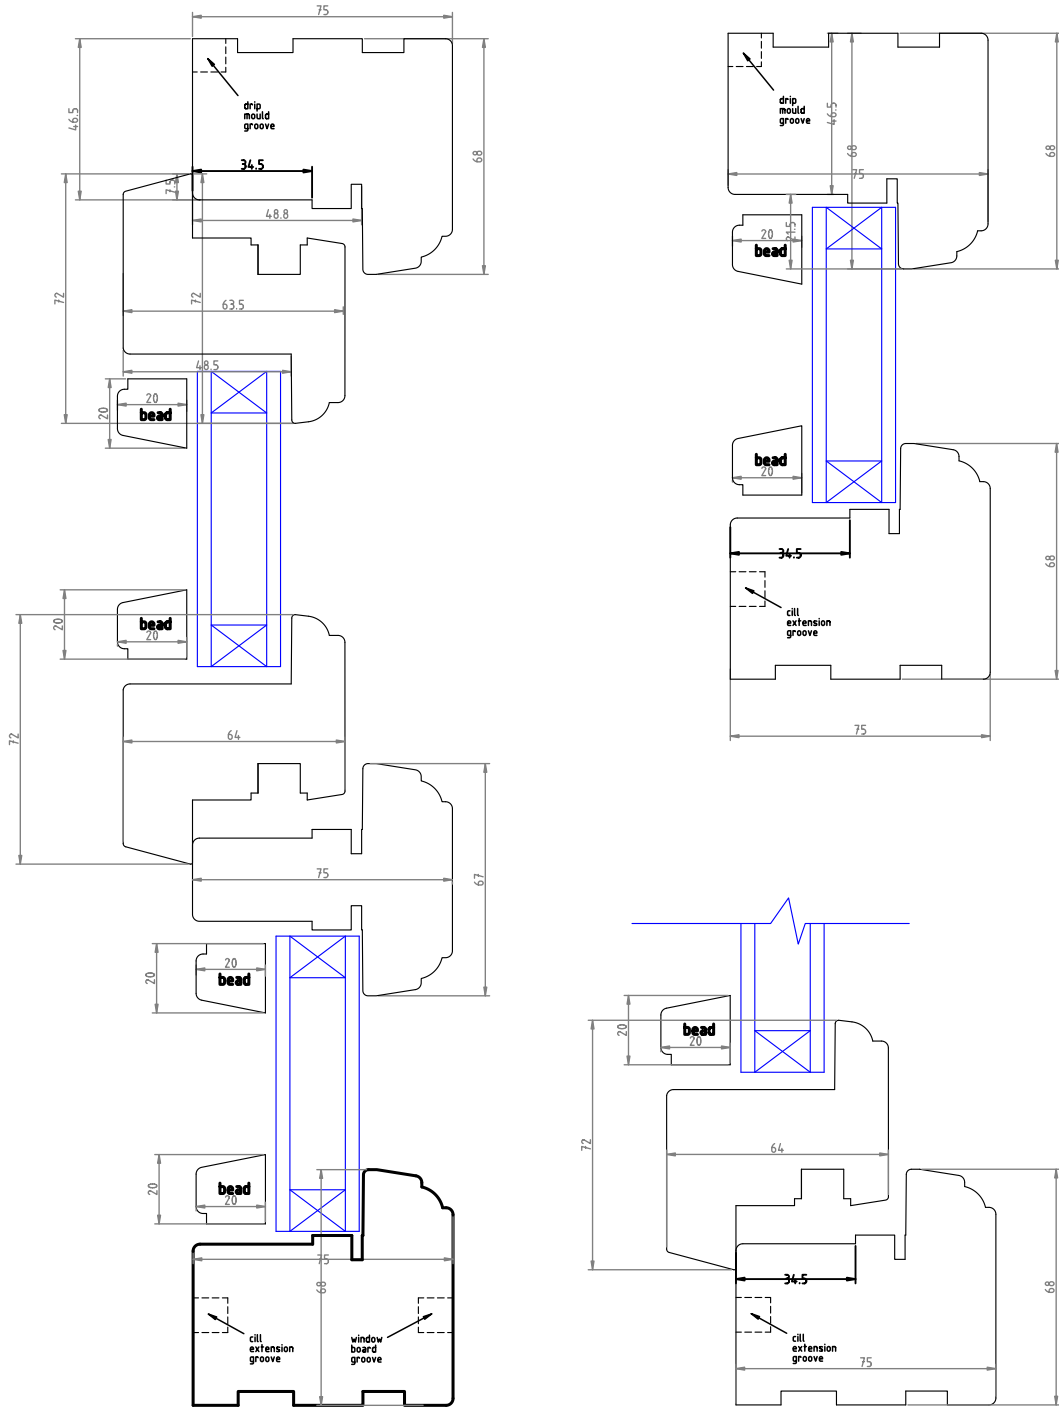

NYMNP

16/12/2020

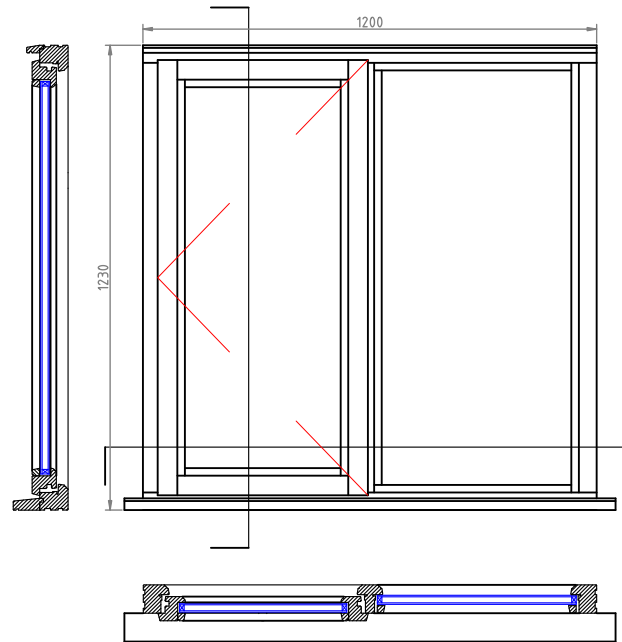

Stormproof Casement
Window Scale 1:20