

From: James Cox
Sent: 06 April 2021 08:45
To: Rob Smith
Cc: Pooleman, Mark; Staniland, Robert; Samuels, Angela
Subject: Ladycross Discharge Queries [NLP-DMS.FID262297]

Good Morning Rob,

The table, below, sets out the dialogue that has been held with NYCC’s highways team in respect of their comments dated 10/03/21. The final column references the attachments that have been appended to this email in order to address these.

We trust that this additional information now satisfies NYCC’s requirements and conditions 37, 39 and 42 can be discharged but please get in touch should you wish to discuss.

Condition	NYCC Comments 10/03/21	Anglo American Response 11/03/21	NYCC Comments 31/03/21	Anglo American Response 06/04/21
37 TRO details	Not discharged. The LHA considers there are Traffic Regulation Orders required for temporary speed limits during construction for the A171 and the C82.	<i>A 40mph TTRO has been applied for with the Area 3 office in accordance with the attached plan. Although the drawing shows 2 separate 40mph zones, Area 3 (Ged) have advised that 1 larger one is their preference.</i>	Accepted. Please submit documents to the LPA to show TROs have been applied for to enable the condition to be discharged.	See attached Application for a Temporary Traffic Regulation Order dated 25/02/21 and plan ref. 0-ARI-LC-6152-CI-18-02026 rev. A
39 Programme for delivery of off-site highway works	Insufficiently detailed programme to discharge the condition. Given the A171 is a key route the LHA	<i>Tenders have just been received back via NYCC portal and are largely in line with the tender requirements showing (Subject to final award):</i>	Accepted Please submit this information in a suitable form to the LPA to enable the condition to be discharged.	See attached Ladycross Tender Programme.

		needs to be better informed of how the programme for the works will impact on this key route. The programme also needs to take account of potential spikes in traffic resulting from the Governments roadmap for relaxing COVID restrictions.	<ul style="list-style-type: none"> • <i>Mobilisation 12th April</i> • <i>A171 Surfacing Around 19th May</i> • <i>Sectional Completion A171 Works 28th May (Just before bank hol/half term)</i> • <i>Sectional Completion C82 Works 24th June however lights not required throughout.</i> <p><i>No requirement has currently been added in for removal of traffic lights during half term (if required by this point) however this can be discussed with NYCC's project management team.</i></p>		
42	Access Details	Insufficient detail to full discharge the condition	<p><i>Not sure exactly what is required here – Compound access is via the existing field access shall be widened to suit and is within the 40mph limit zone along with “Works Access” and “HGV’s Turning” Signage.</i></p> <p><i>If additional TM is required this can be discussed on site with NYCC project management team.</i></p>	<p>A simple plan showing the layout of the compound with facilities for manoeuvring etc as required by the condition. The Contractor should be able to provide a plan which will suffice.</p> <p>Key items are</p> <ul style="list-style-type: none"> • Showing a suitable access to the compound • showing parking within the site • provisions for all vehicles to turn in the site compound • space for unloading and storing materials. Unloading on the highway should not occur. 	See attached Lady Cross Compound Layout drawing.

James Cox
Associate Director
Lichfields, 3rd Floor, 15 St Paul's Street, Leeds LS1 2JG

LADYCROSS S278 WORKS TENDER PROGRAMME

ID	Task Name	Duration	Start	Finish	Total Float	Predecessors	TRA	22 Mar W-3	29 Mar W-2	05 Apr W-1	12 Apr W1	19 Apr W2	26 Apr W3	03 May W4	10 May W5	17 May W6	24 May W7	31 May W8	07 Jun W9	14 Jun W10	21 Jun W11	28 Jun W12	05 Jul W13								
1	PRECONSTRUCTION	73 days	24 Mar '21	30 Jun '21	0 days			[Timeline bar from 24 Mar '21 to 30 Jun '21]																							
2	CONTRACTUAL	73 days	24 Mar '21	30 Jun '21	0 days			[Timeline bar from 24 Mar '21 to 30 Jun '21]																							
3	Expected Award of Contract	0 days	24 Mar '21	24 Mar '21	0 days			[Milestone diamond at 24/03]																							
4	Client Order / Letter of Intent in Place	0 days	24 Mar '21	24 Mar '21	2 days	3FS+1 day		[Milestone diamond at 24/03]																							
5	Starting Date	0 days	24 Mar '21	24 Mar '21	13 days	3		[Milestone diamond at 24/03]																							
6	Access Date	0 days	06 Apr '21	06 Apr '21	4 days	5		[Milestone diamond at 06/04]																							
7	Sectional Completion A171 Works	0 days	31 May '21	31 May '21	0 days	110		[Milestone diamond at 31/05]																							
8	Completion Date	0 days	30 Jun '21	30 Jun '21	0 days	172		[Milestone diamond at 30/06]																							
9	CONSENTS & LIAISON	0 days	12 Apr '21	12 Apr '21	0 days			[Timeline bar from 12 Apr '21 to 12 Apr '21]																							
10	TTRO Application (Client)	0 days	12 Apr '21	12 Apr '21	0 days			[Milestone diamond at 12/04]																							
11	Access to Local Landowners (Client)	0 days	12 Apr '21	12 Apr '21	0 days			[Milestone diamond at 12/04]																							
12	S278 Approval (Client)	0 days	12 Apr '21	12 Apr '21	0 days			[Milestone diamond at 12/04]																							
13	BT Paid & Site Visit Date Set (Client)	0 days	12 Apr '21	12 Apr '21	60 days			[Milestone diamond at 12/04]																							
14	DOCUMENTATION & MOBILISATION (Approval 3 days as per Q&A's)	12 days	24 Mar '21	09 Apr '21	0 days			[Timeline bar from 24 Mar '21 to 09 Apr '21]																							
15	Client Issues Construction Drawings	0 days	24 Mar '21	24 Mar '21	2 days	4		[Milestone diamond at 24/03]																							
16	Tender Handover	1 day	26 Mar '21	26 Mar '21	0 days	3FS+2 days		[Task bar from 26 Mar '21 to 26 Mar '21]																							
17	Produce Initial Construction Phase Plan	7 days	29 Mar '21	06 Apr '21	0 days	16		[Task bar from 29 Mar '21 to 06 Apr '21]																							
18	Approval of Construction Phase Plan	3 days	07 Apr '21	09 Apr '21	0 days	17		[Task bar from 07 Apr '21 to 09 Apr '21]																							
19	Produce Site Traffic Management Plan	7 days	29 Mar '21	06 Apr '21	0 days	26SS		[Task bar from 29 Mar '21 to 06 Apr '21]																							
20	Approval of Site Traffic Management Plan	3 days	07 Apr '21	09 Apr '21	0 days	19		[Task bar from 07 Apr '21 to 09 Apr '21]																							
21	Produce Environmental Plan	7 days	29 Mar '21	06 Apr '21	0 days	19SS		[Task bar from 29 Mar '21 to 06 Apr '21]																							
22	Approval of Environmental Plan	3 days	07 Apr '21	09 Apr '21	0 days	21		[Task bar from 07 Apr '21 to 09 Apr '21]																							
23	Produce Quality Plan	7 days	29 Mar '21	06 Apr '21	0 days	21SS		[Task bar from 29 Mar '21 to 06 Apr '21]																							
24	Approval of Quality Plan	3 days	07 Apr '21	09 Apr '21	0 days	23		[Task bar from 07 Apr '21 to 09 Apr '21]																							
25	MATERIAL PROCUREMENT	43 days	29 Mar '21	21 May '21	0 days			[Timeline bar from 29 Mar '21 to 21 May '21]																							
26	Place Orders	3 days	29 Mar '21	31 Mar '21	0 days	16,15,4		[Task bar from 29 Mar '21 to 31 Mar '21]																							
27	Granite Kerbing (Client Q&A confirms these are Off-Shelf)	10 days	01 Apr '21	14 Apr '21	10 days	26		[Task bar from 01 Apr '21 to 14 Apr '21]																							
28	Twin Access Gate	40 days	01 Apr '21	21 May '21	0 days	26		[Task bar from 01 Apr '21 to 21 May '21]																							
29	BT Free Issue Boxes	0 days	31 Mar '21	31 Mar '21	30 days	26		[Milestone diamond at 31/03]																							
30	Drainage Items	5 days	01 Apr '21	07 Apr '21	20 days	26		[Task bar from 01 Apr '21 to 07 Apr '21]																							
31	Pre-Cast Headwalls	10 days	08 Apr '21	21 Apr '21	20 days	30		[Task bar from 08 Apr '21 to 21 Apr '21]																							
32																															
33	CONSTRUCTION - S278 A171 WORKS	38 days	12 Apr '21	28 May '21	0 days			[Timeline bar from 12 Apr '21 to 28 May '21]																							
34	Access Taken	0 days	12 Apr '21	12 Apr '21	0 days	18,20,22,24,6,10,11,12		[Milestone diamond at 12/04]																							
35	Establish Access Haul Road	2 days	12 Apr '21	13 Apr '21	0 days	34		[Task bar from 12 Apr '21 to 13 Apr '21]																							
36	Site Establishment (Lady Cross Area)	2 days	13 Apr '21	14 Apr '21	0 days	35SS+1 day		[Task bar from 13 Apr '21 to 14 Apr '21]																							
37	Set-up Initial Road Signage	1 day	13 Apr '21	13 Apr '21	0 days	36SS		[Task bar from 13 Apr '21 to 13 Apr '21]																							
38	PHASE 1A WEST OF C82 (CH0-160)	24 days	14 Apr '21	14 May '21	0 days			[Timeline bar from 14 Apr '21 to 14 May '21]																							
39	Traffic Management 3-Way Lights	1 day	14 Apr '21	14 Apr '21	0 days	36SS+1 day,37		[Task bar from 14 Apr '21 to 14 Apr '21]																							
40	Site Clearance	2 days	14 Apr '21	15 Apr '21	0 days			[Timeline bar from 14 Apr '21 to 15 Apr '21]																							
41	Remove Fencing & Vegetation	2 days	14 Apr '21	15 Apr '21	0 days	39SS		[Task bar from 14 Apr '21 to 15 Apr '21]																							
42	Take Down Signs / Kerbs	2 days	14 Apr '21	15 Apr '21	0 days	41SS		[Task bar from 14 Apr '21 to 15 Apr '21]																							
43	Earthworks	11 days	16 Apr '21	28 Apr '21	0 days			[Timeline bar from 16 Apr '21 to 28 Apr '21]																							
44	Excavate Topsoil	2 days	16 Apr '21	19 Apr '21	0 days	41,42		[Task bar from 16 Apr '21 to 19 Apr '21]																							
45	Excavation Ground to Reduced Level	3 days	20 Apr '21	22 Apr '21	0 days	44		[Task bar from 20 Apr '21 to 22 Apr '21]																							
46	Capping Layer	2 days	23 Apr '21	24 Apr '21	2 days	45	1d	[Task bar from 23 Apr '21 to 24 Apr '21]																							
47	Subbase	2 days	25 Apr '21	26 Apr '21	7 days	46		[Task bar from 25 Apr '21 to 26 Apr '21]																							
48	Fill Verges using Excavated Material	2 days	27 Apr '21	28 Apr '21	8 days	47	1d	[Task bar from 27 Apr '21 to 28 Apr '21]																							
49	BT Works (BT) - Provisional	6 days	23 Apr '21	28 Apr '21	0 days			[Timeline bar from 23 Apr '21 to 28 Apr '21]																							
50	Excavate to Locate Existing Cable	2 days	23 Apr '21	24 Apr '21	0 days	45		[Task bar from 23 Apr '21 to 24 Apr '21]																							
51	Slew BT Cable to New Location	2 days	25 Apr '21	26 Apr '21	0 days	50		[Task bar from 25 Apr '21 to 26 Apr '21]																							
52	Re-Build New BT Boxes to New Level	2 days	27 Apr '21	28 Apr '21	10 days	29,51		[Task bar from 27 Apr '21 to 28 Apr '21]																							
53	Drainage Items	16 days	16 Apr '21	06 May '21	2 days			[Timeline bar from 16 Apr '21 to 06 May '21]																							
54	Drainage Pipework (3no. Half Road Crossing)	3 days	16 Apr '21	20 Apr '21	9 days	42		[Task bar from 16 Apr '21 to 20 Apr '21]																							
55	Install Road Gully's	3 days	04 May '21	06 May '21	2 days	54,30,57FF,80	1d	[Task bar from 04 May '21 to 06 May '21]																							
56	Pavement & Kerbs	13 days	27 Apr '21	14 May '21	0 days			[Timeline bar from 27 Apr '21 to 14 May '21]																							
57	Install Granite Sett Kerbs	7 days	27 Apr '21	06 May '21	0 days	46FS-1 day,27,51		[Task bar from 27 Apr '21 to 06 May '21]																							
58	Grade-off Subbase	3 days	06 May '21	10 May '21	0 days	FF+2 days,52FF-3 da		[Task bar from 06 May '21 to 10 May '21]																							

Status: Tender Issue Date: 10/03/2021

Task Split Milestone

Summary Project Summary Inactive Task

Inactive Milestone Inactive Summary Manual Task

Duration-only Manual Summary Manual Summary

Start-only Finish-only External Tasks

External Milestone Deadline Critical

Critical Split Progress Manual Progress

LADYCROSS S278 WORKS TENDER PROGRAMME


ID	Task Name	Duration	Start	Finish	Total Float	Predecessors	TRA	22 Mar	29 Mar	05 Apr	12 Apr	19 Apr	26 Apr	03 May	10 May	17 May	24 May	31 May	07 Jun	14 Jun	21 Jun	28 Jun	05 Jul
								W-3	W-2	W-1	W1	W2	W3	W4	W5	W6	W7	W8	W9	W10	W11	W12	W13
59	Planing Tie Ins	2 days	05 May '21	06 May '21	2 days	57FS-2 days																	
60	190mm Base Course	2 days	11 May '21	12 May '21	0 days	58,59,55																	
61	60mm Dense Binder Course (Up to finished level)	2 days	13 May '21	14 May '21	0 days	60																	
62	Traffic Signs & Road Markings	5 days	07 May '21	13 May '21	3 days																		
63	Traffic Signs	5 days	07 May '21	13 May '21	3 days	58FS-2 days																	
64	Landscaping	3 days	07 May '21	11 May '21	3 days																		
65	Import Topsoil	3 days	07 May '21	11 May '21	3 days	57,48	1d																
66	PHASE 1B EAST OF C82 (CH160 - 350)	18 days	14 Apr '21	06 May '21	6 days																		
67	Traffic Management 3-Way Lights (Same As Above)	1 day	14 Apr '21	14 Apr '21	57 days	39SS																	
68	Site Clearance	3 days	16 Apr '21	20 Apr '21	4 days																		
69	Remove Fencing	3 days	16 Apr '21	20 Apr '21	4 days	41,42																	
70	Remove Vegetation	3 days	16 Apr '21	20 Apr '21	4 days	69SS																	
71	Take Down Signs / Kerbs / Flag / Road	2 days	19 Apr '21	20 Apr '21	4 days	70FF	1d																
72	Earthworks	9 days	20 Apr '21	28 Apr '21	4 days																		
73	Excavate Topsoil	2 days	20 Apr '21	21 Apr '21	4 days	71FS-1 day,44																	
74	Excavation Ground to Reduced Level	1 day	23 Apr '21	23 Apr '21	3 days	73,45																	
75	Capping Layer	1 day	25 Apr '21	25 Apr '21	2 days	46,74																	
76	Subbase	1 day	27 Apr '21	27 Apr '21	7 days	75,47																	
77	Fill Verges using Excavated Material	1 day	28 Apr '21	28 Apr '21	7 days	76																	
78	Drainage Items	8 days	23 Apr '21	30 Apr '21	2 days																		
79	Drainage Pipework	2 days	23 Apr '21	24 Apr '21	7 days	74SS,54																	
80	Install Road Gully's	1 day	30 Apr '21	30 Apr '21	2 days	79,30,82FF	1d																
81	Pavement & Kerbs	9 days	25 Apr '21	06 May '21	2 days																		
82	Install Granite Sett Kerbs	6 days	25 Apr '21	30 Apr '21	2 days	75FS-1 day,27																	
83	Grade-off Subbase	3 days	29 Apr '21	04 May '21	7 days	82FF+1 day																	
84	500mm Thk ST4 Concrete Base	2 days	30 Apr '21	04 May '21	6 days	82FF+1 day																	
85	Planing Tie Ins	1 day	04 May '21	04 May '21	6 days	84FF																	
86	190mm Base Course	1 day	05 May '21	05 May '21	6 days	85,76																	
87	60mm Dense Binder Course (Up to finished level)	1 day	06 May '21	06 May '21	6 days	86																	
88	Traffic Signs & Road Markings	3 days	30 Apr '21	05 May '21	7 days																		
89	Traffic Signs	3 days	30 Apr '21	05 May '21	7 days	83FS-2 days	1d																
90	Landscaping	7 days	27 Apr '21	06 May '21	6 days																		
91	Post & Wire Fencing	7 days	27 Apr '21	06 May '21	6 days	82SS+2 days																	
92	Import Topsoil	4 days	30 Apr '21	06 May '21	6 days	91SS+3 days,77																	
93	PHASE 1 COMPLETE	0 days	14 May '21	14 May '21	0 days	92,87,61,65,80,89																	
94	PHASE 2 - DRAINAGE CROSSINGS	4 days	15 May '21	18 May '21	0 days																		
95	Traffic Management 3-Way Lights	1 day	15 May '21	15 May '21	0 days	93																	
96	Drainage Items	4 days	15 May '21	18 May '21	0 days																		
97	Drainage Pipework & Tie In to Existing (3no.)	3 days	15 May '21	17 May '21	0 days	95SS																	
98	Install Gully's & Reinstate	1 day	18 May '21	18 May '21	0 days	97																	
99	Traffic Signs	2 days	16 May '21	17 May '21	1 day																		
100	Install Traffic Signs	2 days	16 May '21	17 May '21	1 day	95,63																	
101	PHASE 2 COMPLETE	0 days	18 May '21	18 May '21	0 days	98,100																	
102	PHASE 3 - FINAL SURFACING (ROAD CLOSURE TBA)	5 days	19 May '21	25 May '21	0 days																		
103	Traffic Management Road Closure	1 day	19 May '21	19 May '21	0 days	101																	
104	Plane Off Surfacing	2 days	19 May '21	20 May '21	0 days	103SS																	
105	Install Surface Course	2 days	21 May '21	24 May '21	0 days	104																	
106	Install Road Markings	1 day	25 May '21	25 May '21	0 days	105																	
107	SECTIONAL COMPLETION A171	3 days	26 May '21	28 May '21	0 days																		
108	Final Reinstatement	3 days	26 May '21	28 May '21	0 days	106																	
109	Sectional Planned Completion Date	0 days	28 May '21	28 May '21	0 days	108																	
110	Sectional Completion Date	0 days	28 May '21	28 May '21	0 days	109																	
111																							
112	CONSTRUCTION - ACCESS JUNCTION	58 days	14 Apr '21	30 Jun '21	0 days																		
113	PHASE 1 - NORTH	36 days	14 Apr '21	28 May '21	0 days																		
114	Traffic Management 2-Way Lights	1 day	14 Apr '21	14 Apr '21	0 days	39SS																	
115	Site Clearance	5 days	14 Apr '21	20 Apr '21	0 days																		
116	Remove Fencing & Vegetation	5 days	14 Apr '21	20 Apr '21	0 days	114SS	1d																

Status: Tender Issue Date: 10/03/2021

Task	Summary	Inactive Milestone	Duration-only	Start-only	External Milestone	Critical Split
Split	Project Summary	Inactive Summary	Manual Summary Rollup	Finish-only	Deadline	Progress
Milestone	Inactive Task	Manual Task	Manual Summary	External Tasks	Critical	Manual Progress



LADYCROSS S278 WORKS TENDER PROGRAMME

ID	Task Name	Duration	Start	Finish	Total Float	Predecessors	TRA	22 Mar	29 Mar	05 Apr	12 Apr	19 Apr	26 Apr	03 May	10 May	17 May	24 May	31 May	07 Jun	14 Jun	21 Jun	28 Jun	05 Jul
								W-3	W-2	W-1	W1	W2	W3	W4	W5	W6	W7	W8	W9	W10	W11	W12	W13
117	Take Down Signs / Kerbs	2 days	19 Apr '21	20 Apr '21	1 day	116FF																	
118	Earthworks	18 days	21 Apr '21	13 May '21	1 day																		
119	Excavate Topsoil	4 days	21 Apr '21	24 Apr '21	1 day	116,117																	
120	Excavation Ground to Reduced Level	4 days	24 Apr '21	27 Apr '21	1 day	119FS-1 day																	
121	Fill Verges using Excavated Material	2 days	28 Apr '21	29 Apr '21	1 day	120																	
122	Excavate Ditches	4 days	30 Apr '21	06 May '21	1 day	121																	
123	Filling to Existing Ditches	2 days	07 May '21	10 May '21	1 day	122																	
124	Capping Layer	4 days	10 May '21	13 May '21	1 day	123FS-1 day	1d																
125	BT Works - by BT (Provisional)	13 days	21 Apr '21	06 May '21	0 days																		
126	Install BT Ducts	5 days	21 Apr '21	25 Apr '21	0 days	116																	
127	Install BT Chambers	3 days	26 Apr '21	28 Apr '21	0 days	126																	
128	BT Diversion of Cable into New Ducts	5 days	29 Apr '21	06 May '21	0 days	127																	
129	Drainage Items	13 days	07 May '21	21 May '21	0 days																		
130	Half Road Crossing Works - North Half Main Road (Under Lane Closure in Place) - 365dia Concrete	3 days	07 May '21	11 May '21	0 days	119,127,80,128																	
131	Access Road Culvert Crossing 365dia	5 days	12 May '21	16 May '21	0 days	130																	
132	Install Headwalls	3 days	17 May '21	19 May '21	0 days	131,31																	
133	150mm Dished Channel	2 days	20 May '21	21 May '21	0 days	132																	
134	Pavement & Kerbs	14 days	13 May '21	28 May '21	0 days																		
135	Install Granite Sett Kerbs with Blue Brick Channel	7 days	13 May '21	19 May '21	1 day	124FS-1 day,27,57																	
136	Grade-off & Install Subbase	3 days	19 May '21	21 May '21	0 days	F+1 day,133FF,127FF																	
137	Planing Tie Ins	1 day	24 May '21	24 May '21	0 days	136																	
138	190mm Base Course	2 days	25 May '21	26 May '21	0 days	137																	
139	60mm Dense Binder Course (Up to Finished Level)	2 days	27 May '21	28 May '21	0 days	138																	
140	Footway	2 days	24 May '21	25 May '21	3 days																		
141	500mm ST4 Concrete Base	1 day	24 May '21	24 May '21	3 days	137SS																	
142	60mm Binder Course	1 day	25 May '21	25 May '21	3 days	138SS,141																	
143	Traffic Signs & Road Markings	5 days	21 May '21	27 May '21	1 day																		
144	Traffic Signs	5 days	21 May '21	27 May '21	1 day	136FS-1 day	1d																
145	Landscaping	13 days	14 May '21	28 May '21	0 days																		
146	Install Gate Foundations	4 days	14 May '21	17 May '21	4 days	124																	
147	Install 2.4m Black Wire Mesh Gates (Posts Only)	5 days	24 May '21	28 May '21	0 days	28,146																	
148	Import Topsoil	5 days	18 May '21	24 May '21	4 days	146																	
149	PHASE 1 COMPLETE	0 days	28 May '21	28 May '21	0 days	19,142,146,144,148,14																	
150	PHASE 2 - SOUTH	8 days	28 May '21	10 Jun '21	0 days																		
151	Traffic Management 2-way Lights	0 days	28 May '21	28 May '21	0 days	149																	
152	Half Road 365 dia Culvert Crossing Works - South Half Main Road	4 days	01 Jun '21	04 Jun '21	0 days	151SS																	
153	Install Headwall	2 days	07 Jun '21	08 Jun '21	0 days	152																	
154	Grout up Existing Culvert	2 days	09 Jun '21	10 Jun '21	0 days	153																	
155	Install New Granite Kerbs	3 days	07 Jun '21	09 Jun '21	0 days	2FF+2 days,154FF-1 c																	
156	Make Good Up to Granite Kerbs	1 day	10 Jun '21	10 Jun '21	0 days	155																	
157	Traffic Signs	5 days	01 Jun '21	07 Jun '21	3 days	151	1d																
158	PHASE 2 COMPLETE	0 days	10 Jun '21	10 Jun '21	0 days	157,156																	
159	PHASE 3 - FINAL SURFACING	5 days	11 Jun '21	17 Jun '21	0 days																		
160	Traffic Management 2-way Lights	1 day	11 Jun '21	11 Jun '21	0 days	158																	
161	Surfacing Preparation	1 day	11 Jun '21	11 Jun '21	0 days	160SS																	
162	Install Surface Course	3 days	14 Jun '21	16 Jun '21	0 days	161																	
163	Re-Hang Gates	1 day	17 Jun '21	17 Jun '21	0 days	162																	
164	Install Road Markings	1 day	17 Jun '21	17 Jun '21	0 days	162																	
165	Final Topsoil & Seeding	3 days	11 Jun '21	15 Jun '21	2 days	160SS	1d																
166	PHASE 3 COMPLETE	0 days	17 Jun '21	17 Jun '21	0 days	165,164																	
167	FINAL HANDOVER	15 days	10 Jun '21	30 Jun '21	0 days																		
168	Final Reinstatement	5 days	18 Jun '21	24 Jun '21	0 days	166,163																	
169	H&S File information & As Built Drawings	15 days	10 Jun '21	30 Jun '21	0 days	171FF																	
170	Demobilisation	4 days	25 Jun '21	30 Jun '21	0 days	168																	
171	Planned Completion	0 days	30 Jun '21	30 Jun '21	0 days	170																	
172	Completion Date	0 days	30 Jun '21	30 Jun '21	0 days	171																	

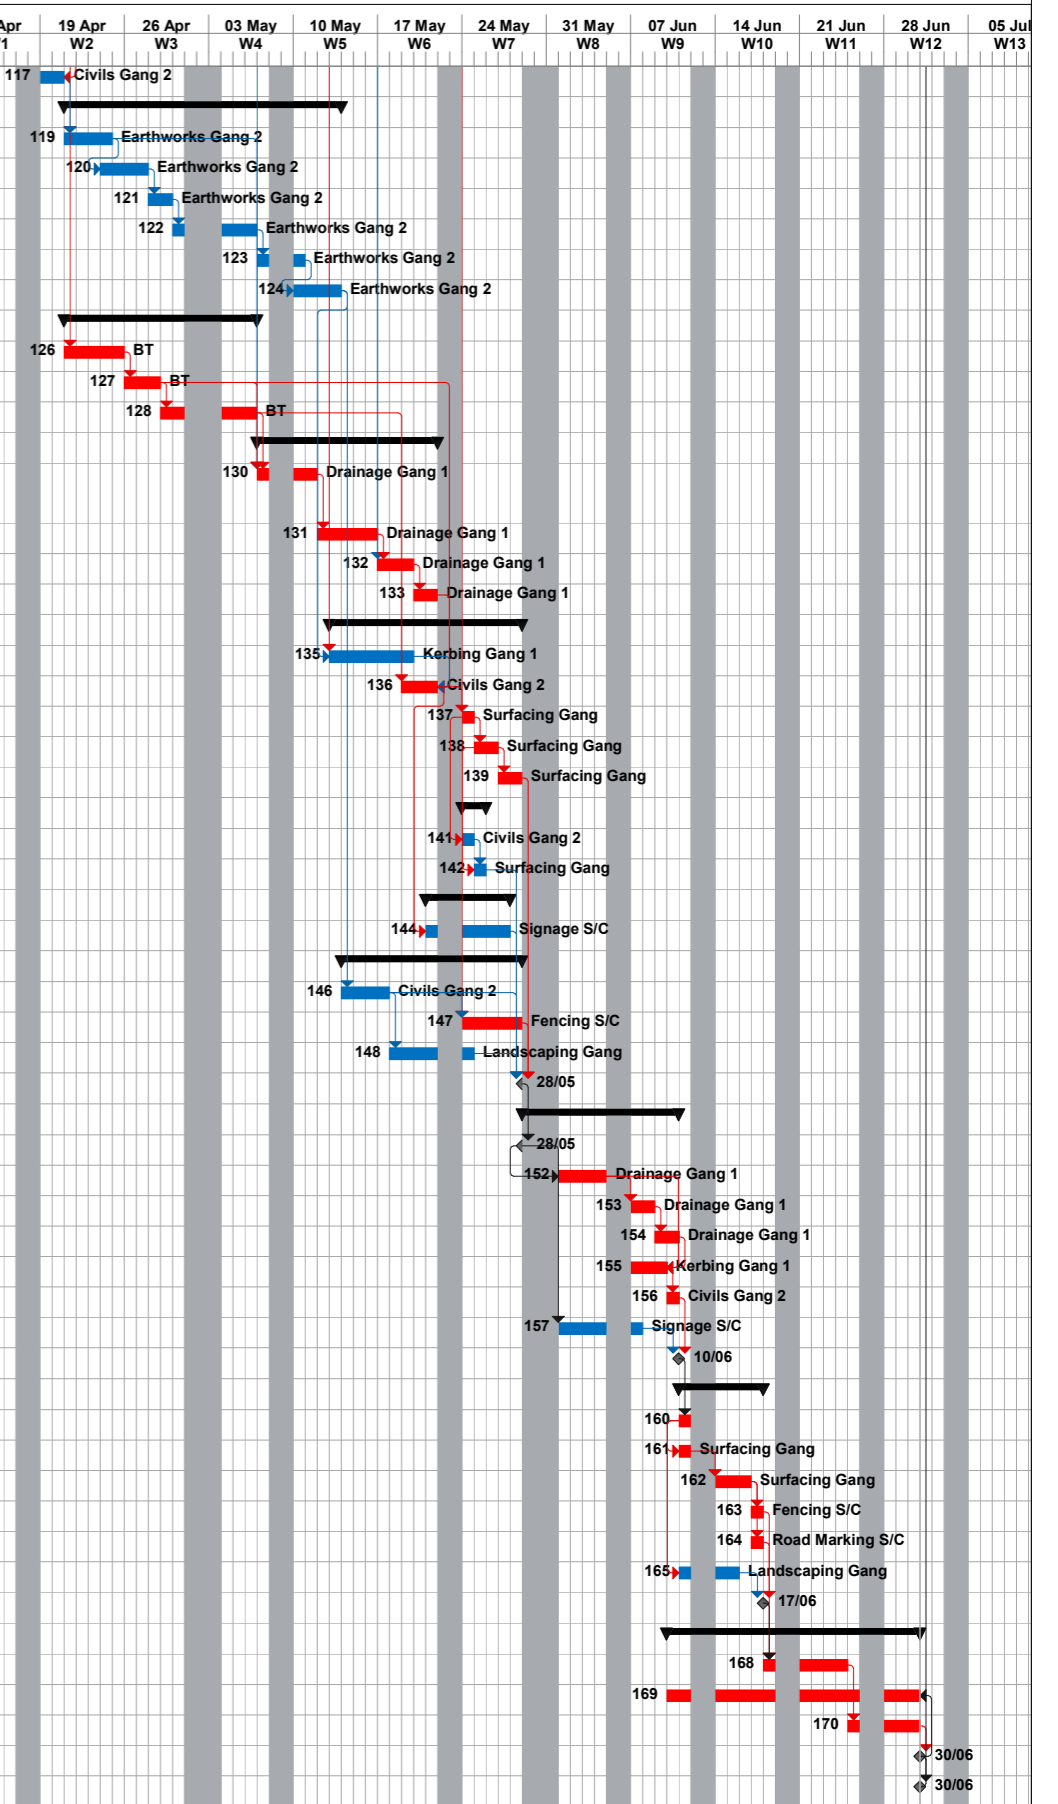


Status: Tender Issue Date: 10/03/2021

Task	Summary	Inactive Milestone	Duration-only	Start-only	External Milestone	Critical Split
Split	Project Summary	Inactive Summary	Manual Summary Rollup	Finish-only	Deadline	Progress
Milestone	Inactive Task	Manual Task	Manual Summary	External Tasks	Critical	Manual Progress

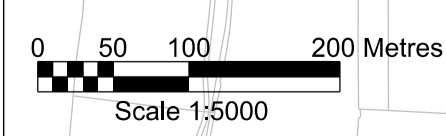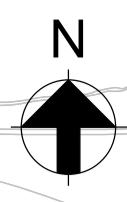

DOCUMENT CERTIFICATION
THIS DRAWING IS CONFIDENTIAL AND THE PROPERTY OF SPURUS MINERALS PLC (IT MUST NOT BE COPIED WITHOUT WRITTEN CONSENT)

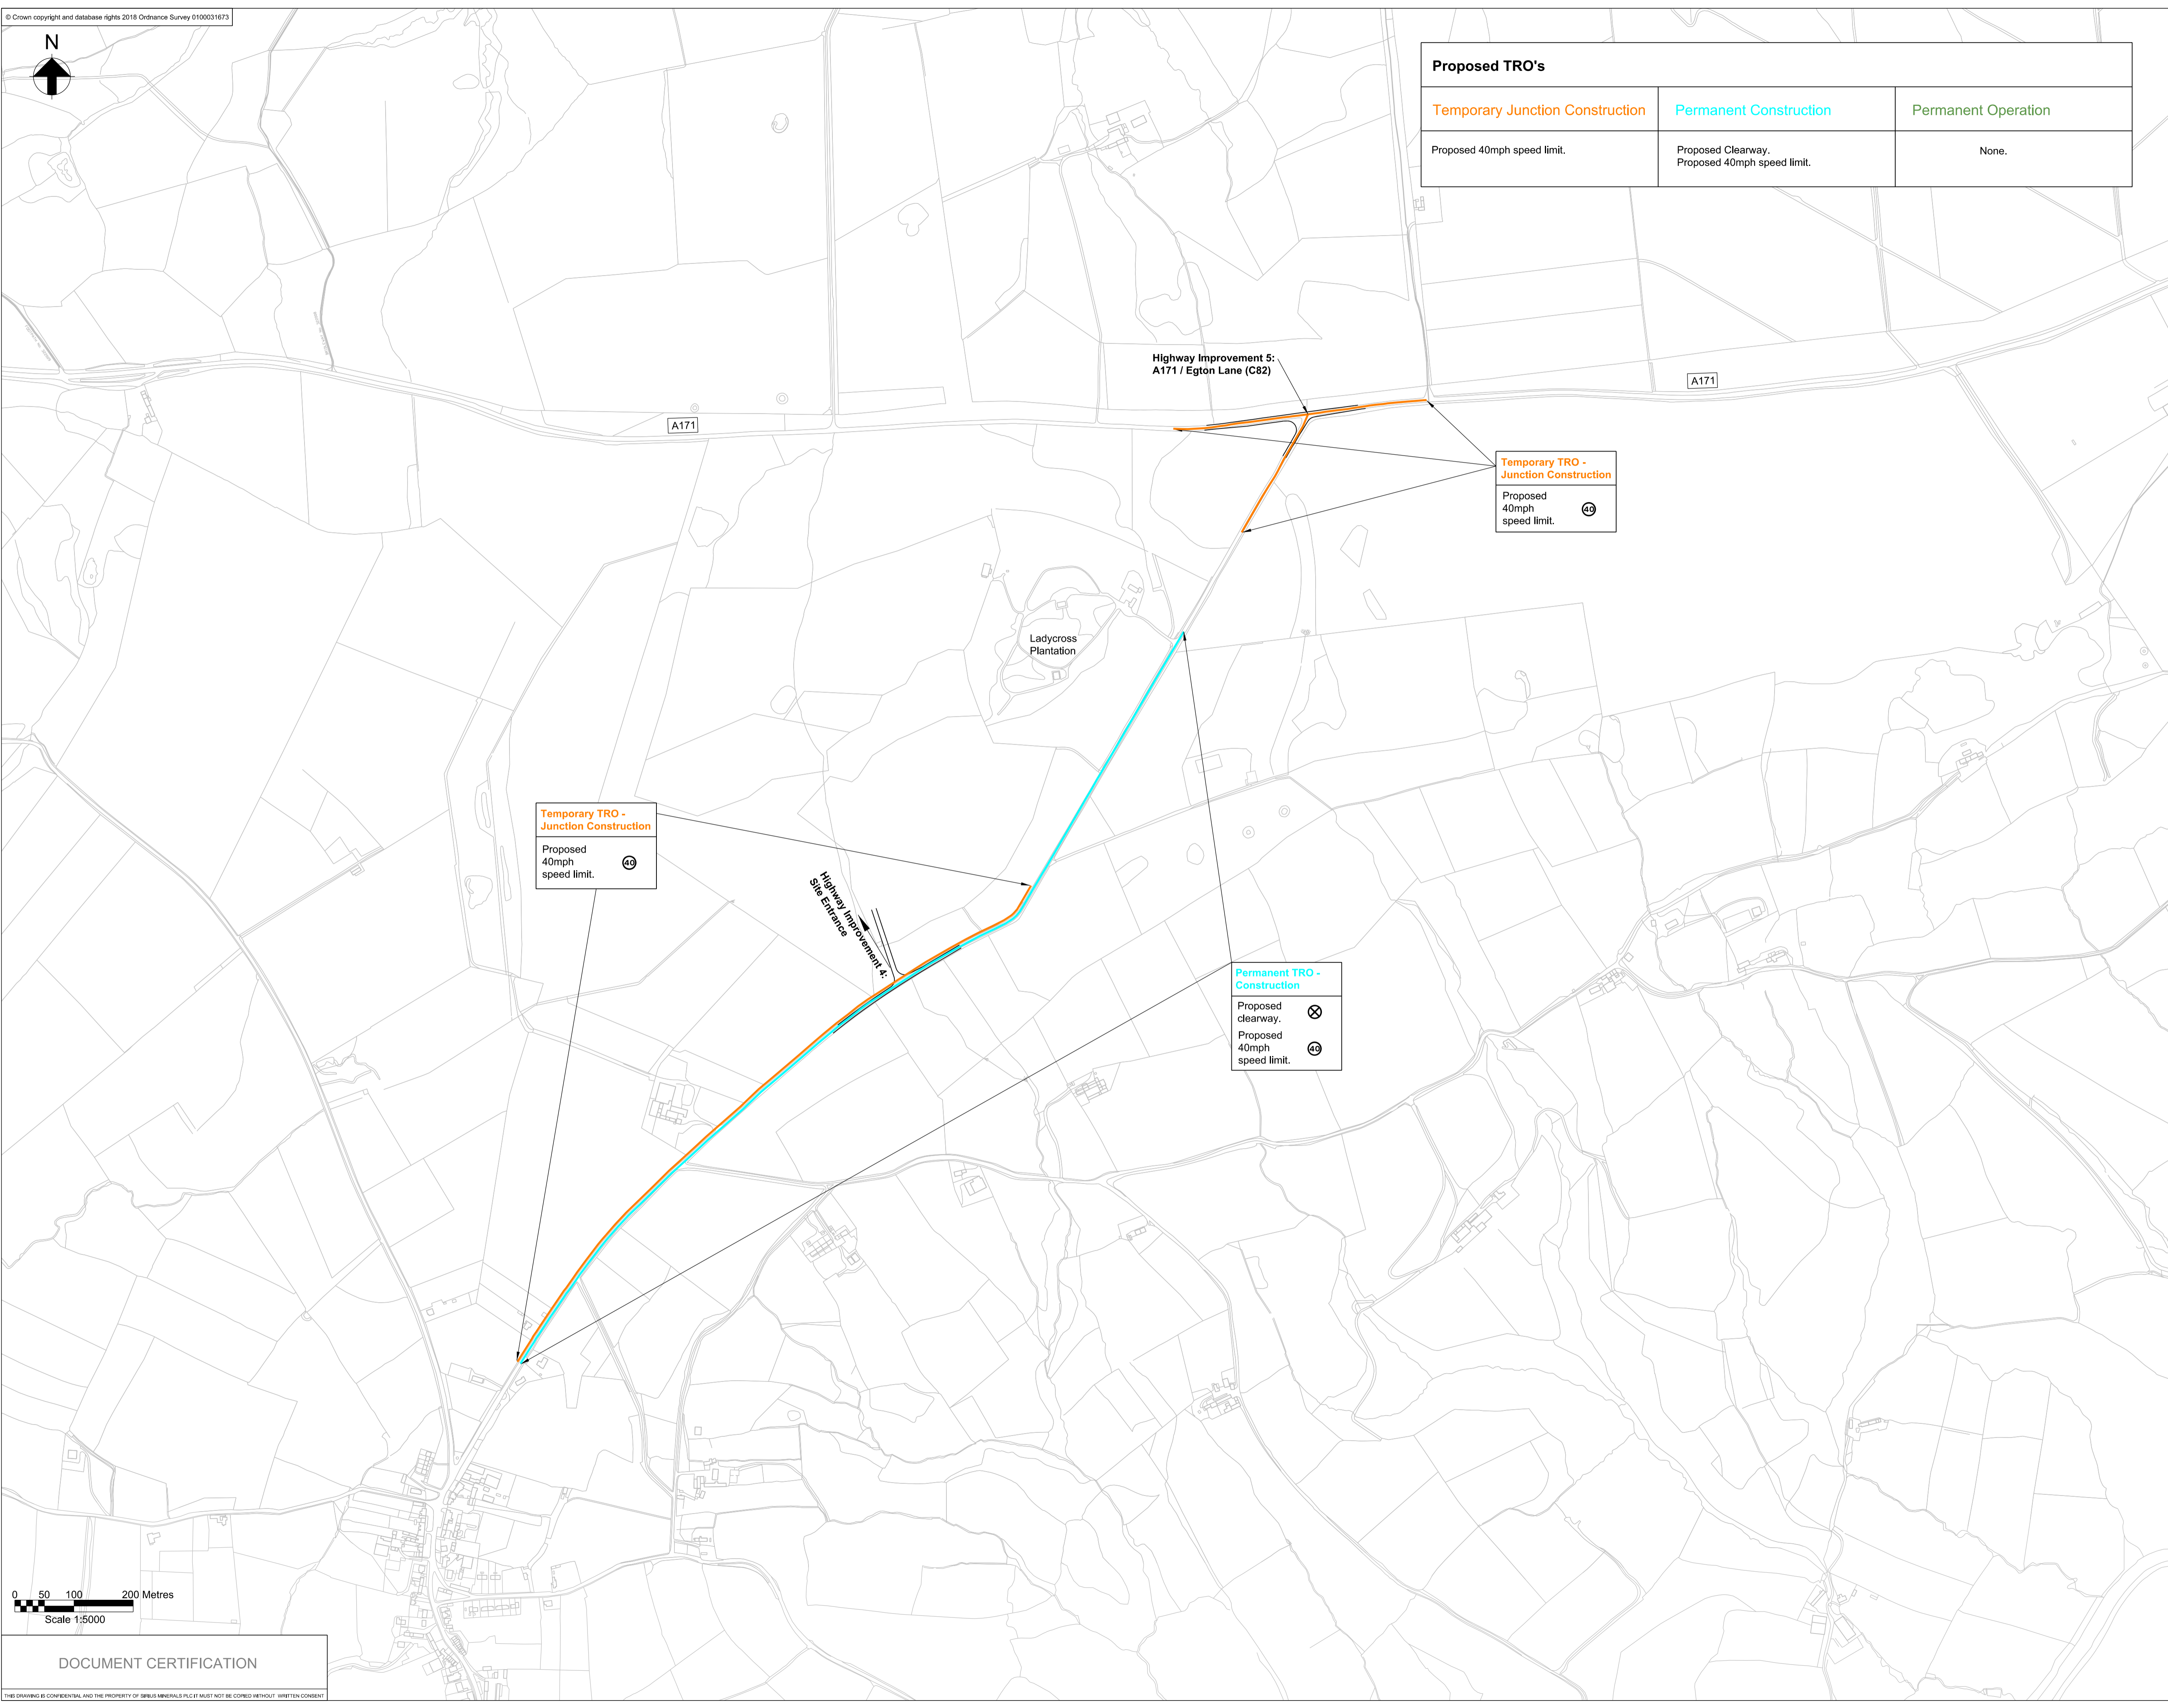

Proposed TRO's		
Temporary Junction Construction	Permanent Construction	Permanent Operation
Proposed 40mph speed limit.	Proposed Clearway. Proposed 40mph speed limit.	None.

Notes:

- Drawing shows proposed temporary, construction and operational TRO's.

Drawing subject to NYCC approval

NYMNP
06/04/2021

A	21/12/20	KK	JB	CW
Draft for comment				
REV	DATE	BY	CHKD	APPD



Drawing Title: Ladycross Plantation Site Proposed Traffic Regulation Orders

SCALE @ A1: 1:5000

Job No: 253285



DRG No: 40-ARI-LC-6152-CI-18-02026 REV A

C:\global\enr\used\lba\250000\253285\01-1-Arnp-P4-Highways\CAD\PA - Highways\0_Drawing\Layouts\ladycross_plantation-arup-lc-6152-ci-18-02026.dgn

Ladycross Compound Layout

