


NYM/2020/0218/FL

NYMNPA
 25 MAY 2021

- Notes:**
1. Tanks have an inlet invert depth of 1.0m. Upon request tanks may have an invert depth of 1.5m. Do not extend the tank neck.
 2. This drawing should be used for dimensional information only. Refer to installation guidelines.
 3. Additional ventilation can be achieved on the incoming drain, via a stack pipe. Position to suit specific site conditions.
 4. Confirm with local building regulations if additional venting is required.

Capacity Litres	Dimensions					Cover & Frame
	A' Ø	B'	C'	D'	E'	
2800	2075	1599	1549	2599	1520	CFL460E
3800	2075	1819	1769	2810	1740	CFL460E
4600	2084	1984	1934	2984	1905	CFL460E

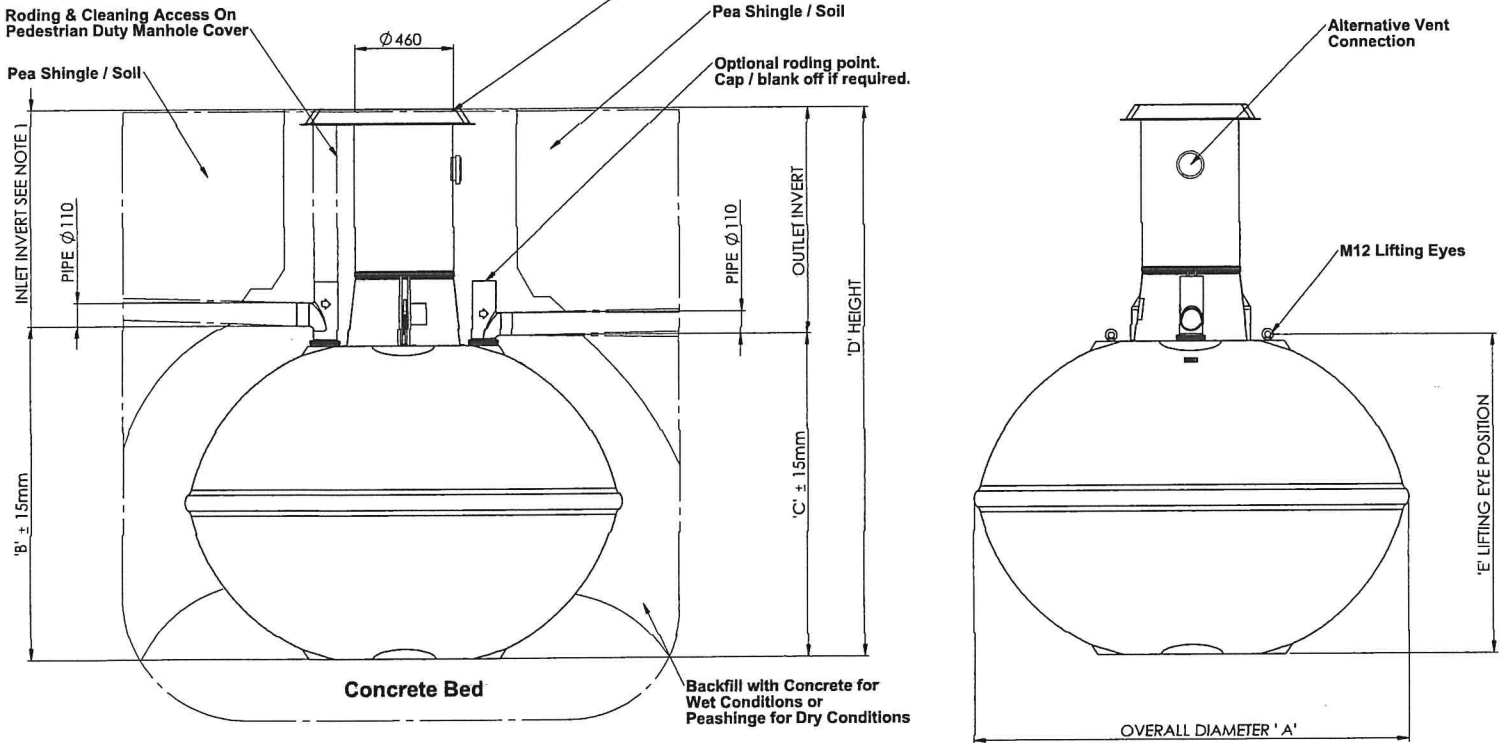

Please Check with Environmental Treatment Systems Limited For The Latest Issue Of This Drawing				Material :		Tolerance (unless stated) :		Drawing : DS0552P		Page 1 of 1	
Issue	Date	Drawn by	Approved by	Description		Finish :	Thickness :				
03	09.08.12	JC		CC1070		Weight :	Surface Area : m ²				
02	23.03.12	CS		CC1014 - Rota-moulded Inlet & Outlet Pipes Introduced.		Modelled By :		2800, 3800 & 4600 LITRE ALPHA SEPTIC TANKS			
01	03.02.09	JC		CC682							
All Dimensions In mm		Scale: Do Not Scale		 Third Angle Projection		Kingspan Environmental reserve the right to alter the details of this drawing without prior notice. This drawing is copyright and may not be reproduced or used without the written permission of Kingspan Environmental					
Z:\engineering\Drawing Data\02 - Sales Drawings\DS\DS - 05\DS0552P											

Clearwater septic tanks are manufactured by Kingspan who also make the Klargester product range. Therefore when buying Clearwater products you can be assured of a good quality product at a competitive price. Clearwater septic tanks are designed to meet both the installation requirements and the standards of discharge specified by BS 6297:1983. Clearwater tanks are used for domestic sewage disposal where connection to a mains sewer is not practical.

These septic tanks achieve a high degree of settlement, producing a quality effluent for discharge to a land drainage system. Manufactured from GRP these tanks are strong, light, chemically resistant and watertight.

At Tanks For Everything, this septic tank is supplied with a pedestrian duty chamber lid and frame as standard!

Septic tanks are NOT allowed to discharge to a watercourse. If you are planning to discharge to a watercourse you should install a Sewage Treatment Plant.

FREE
LID &
FRAME

FREE
DELIVERY



NYMNP

25/05/2021